


*Consultancy Services for Preparation of feasibility report of Two-Laning of  
km 0.000 to km 44.000 of SH-7E comprising the section from Arai to Sarwar  
(the "Highway-IV" )  
Package-12*

## LAND PLAN

  
(राजेश मोदी)  
परियोजना निदेशक (पी. पी. पी.)  
सा. नि. वि. अजमेर

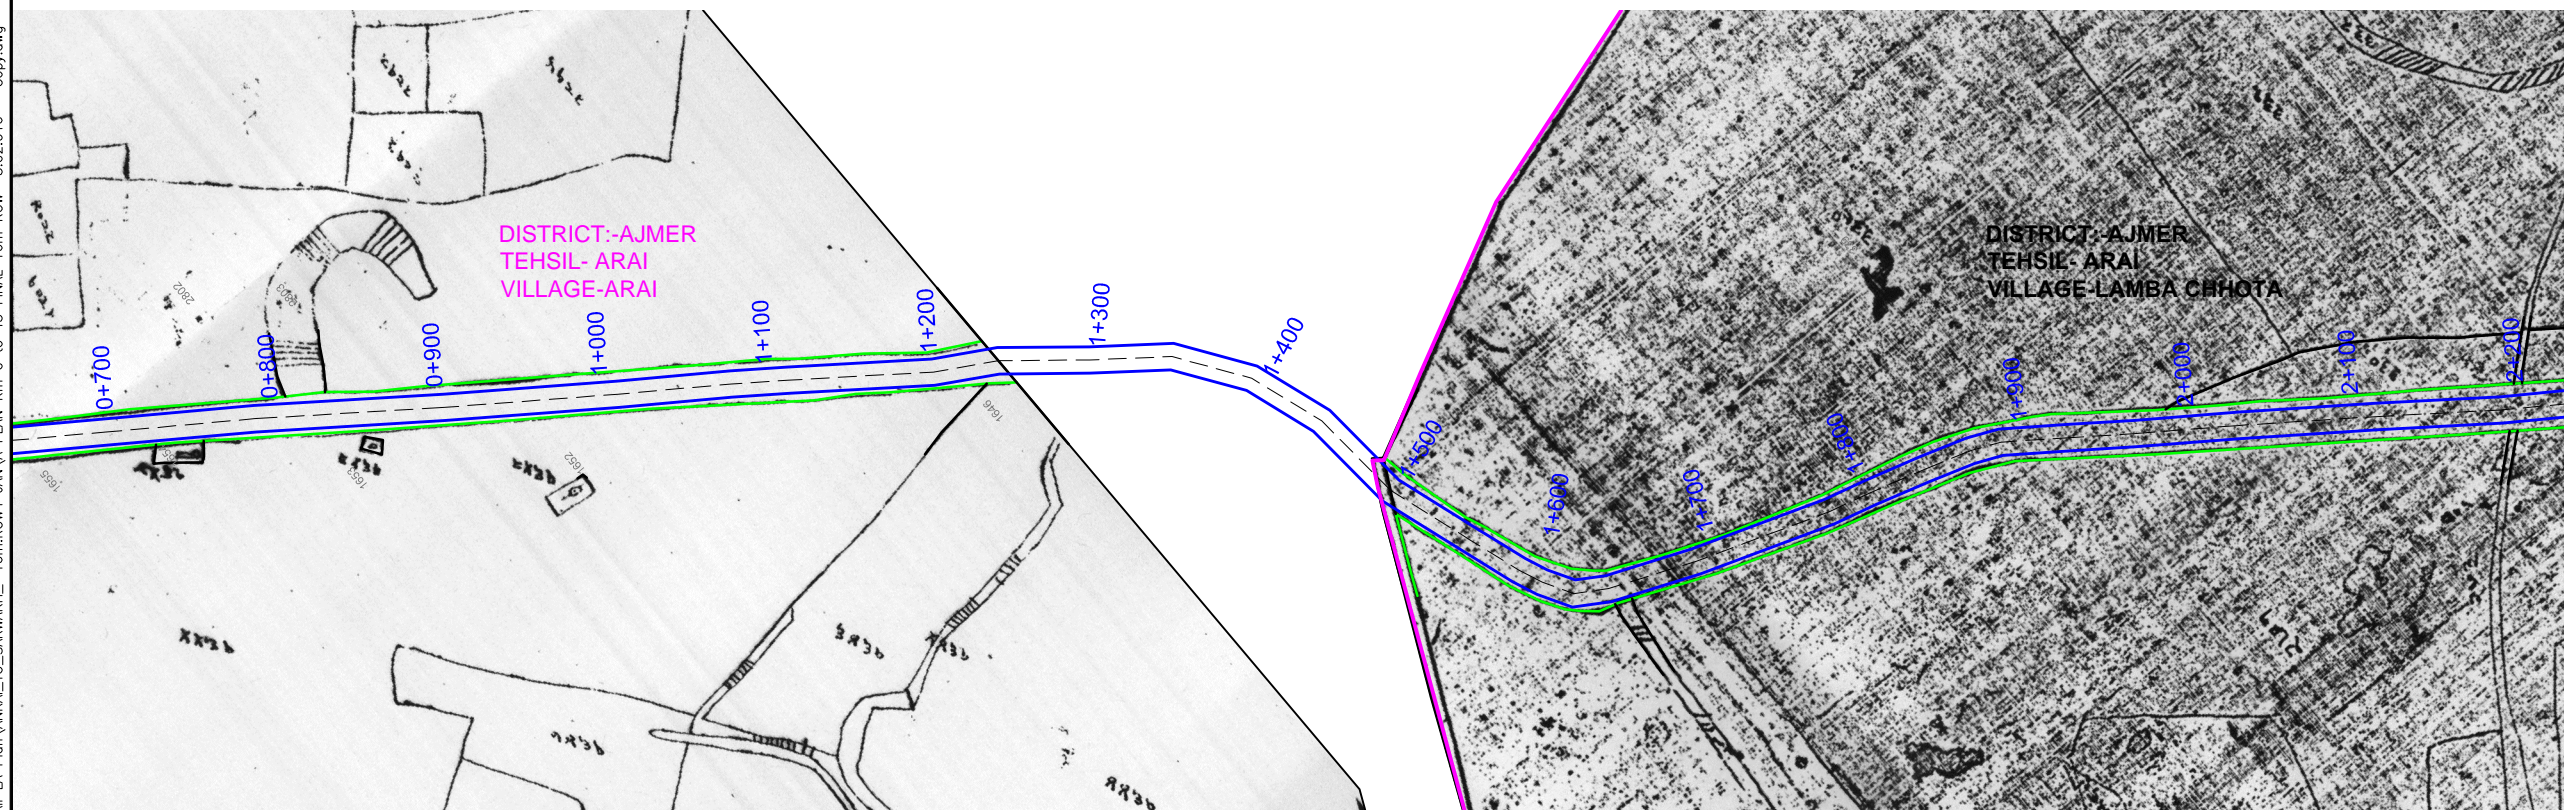
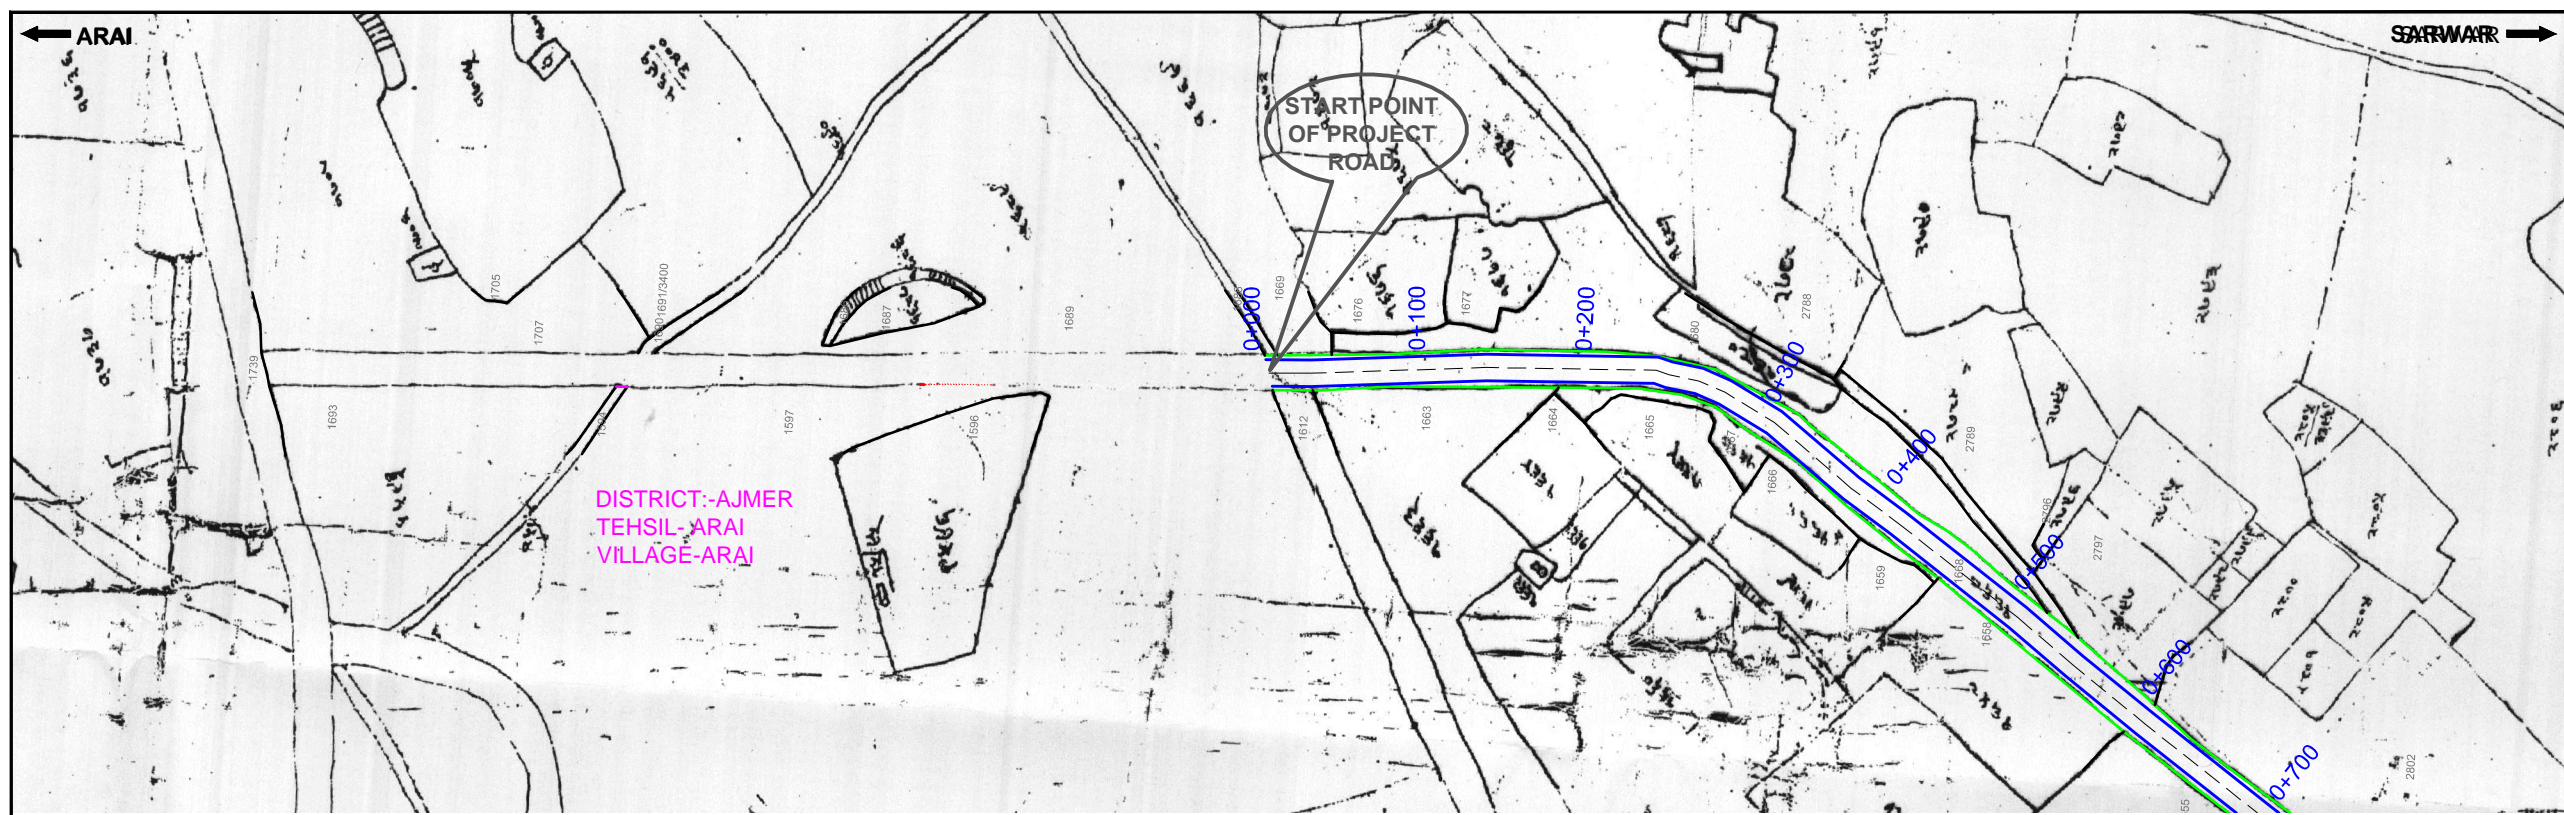
**AVANZA**  
ENGINEERING PVT. LTD.

**cemosa**  
Ingenieria y Control


PCPL




16 mtr ROW

FEB- 2016



DATE: 10/03/2016 - 3:45pm  
 PATH: E:\Nitesh\_Sir\_Final\_Ai\_LA\_Plan\ANRAI\_TO\_SARWARPH\_16m.ROW4 JANVA PLAN Km 0 to 45 FINAL 16m ROW 3.02.016 - Copy.dwg

Client :  **PUBLIC WORKS DEPARTMENT**  
(GOVERNMENT OF RAJASTHAN)


Consultant :   

**Project :**  
*Consultancy Services for Preparation of Feasibility Report of Two-laning of Km. 0.000 to Km. 44.300 of comprising SH-7E in the section from Arai to Sarwar (the "Highway-IV")*

REV	DATE	DESCRIPTION OF REVISIONS	INITIALS


DATE : JAN-2016	Revision	R:1
DESIGNED BY	DRAWN BY	CHECKED BY
Nitesh	Nitesh	Nirmal Singh
		Nirmal Singh

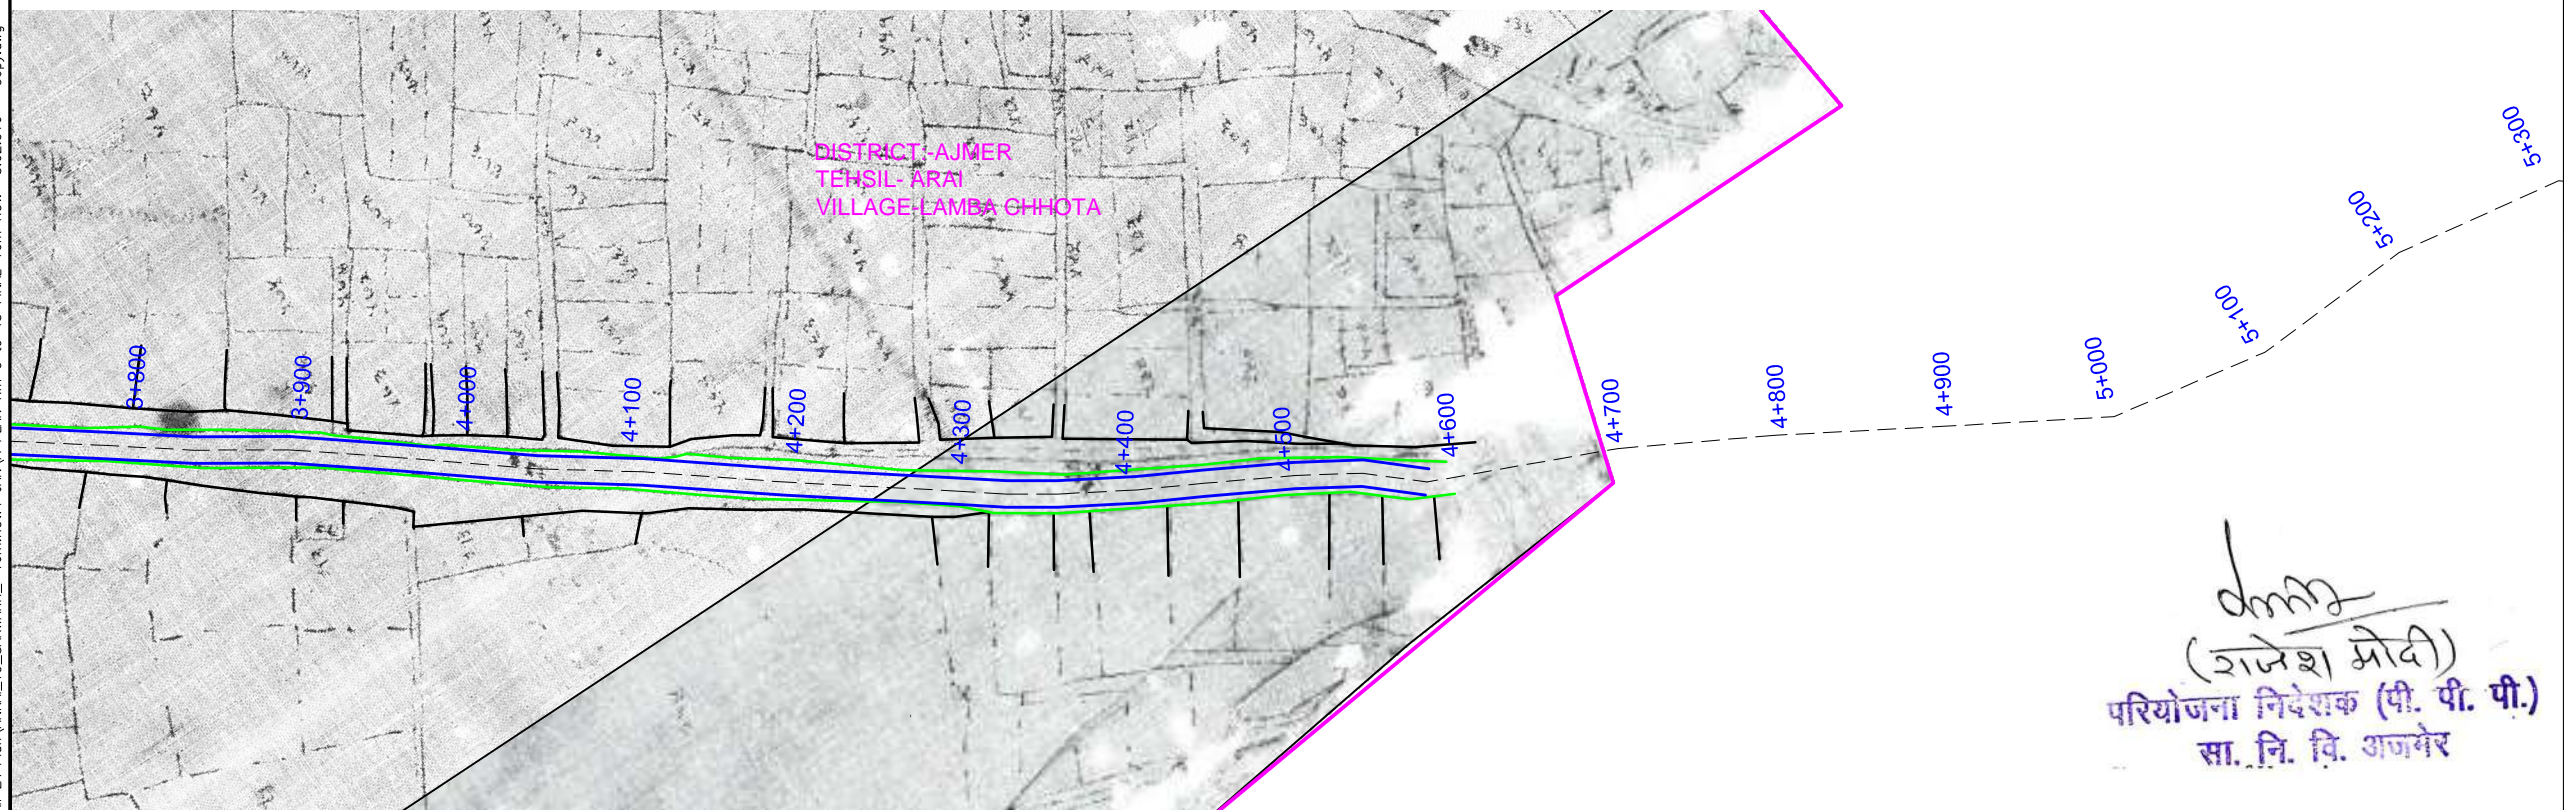
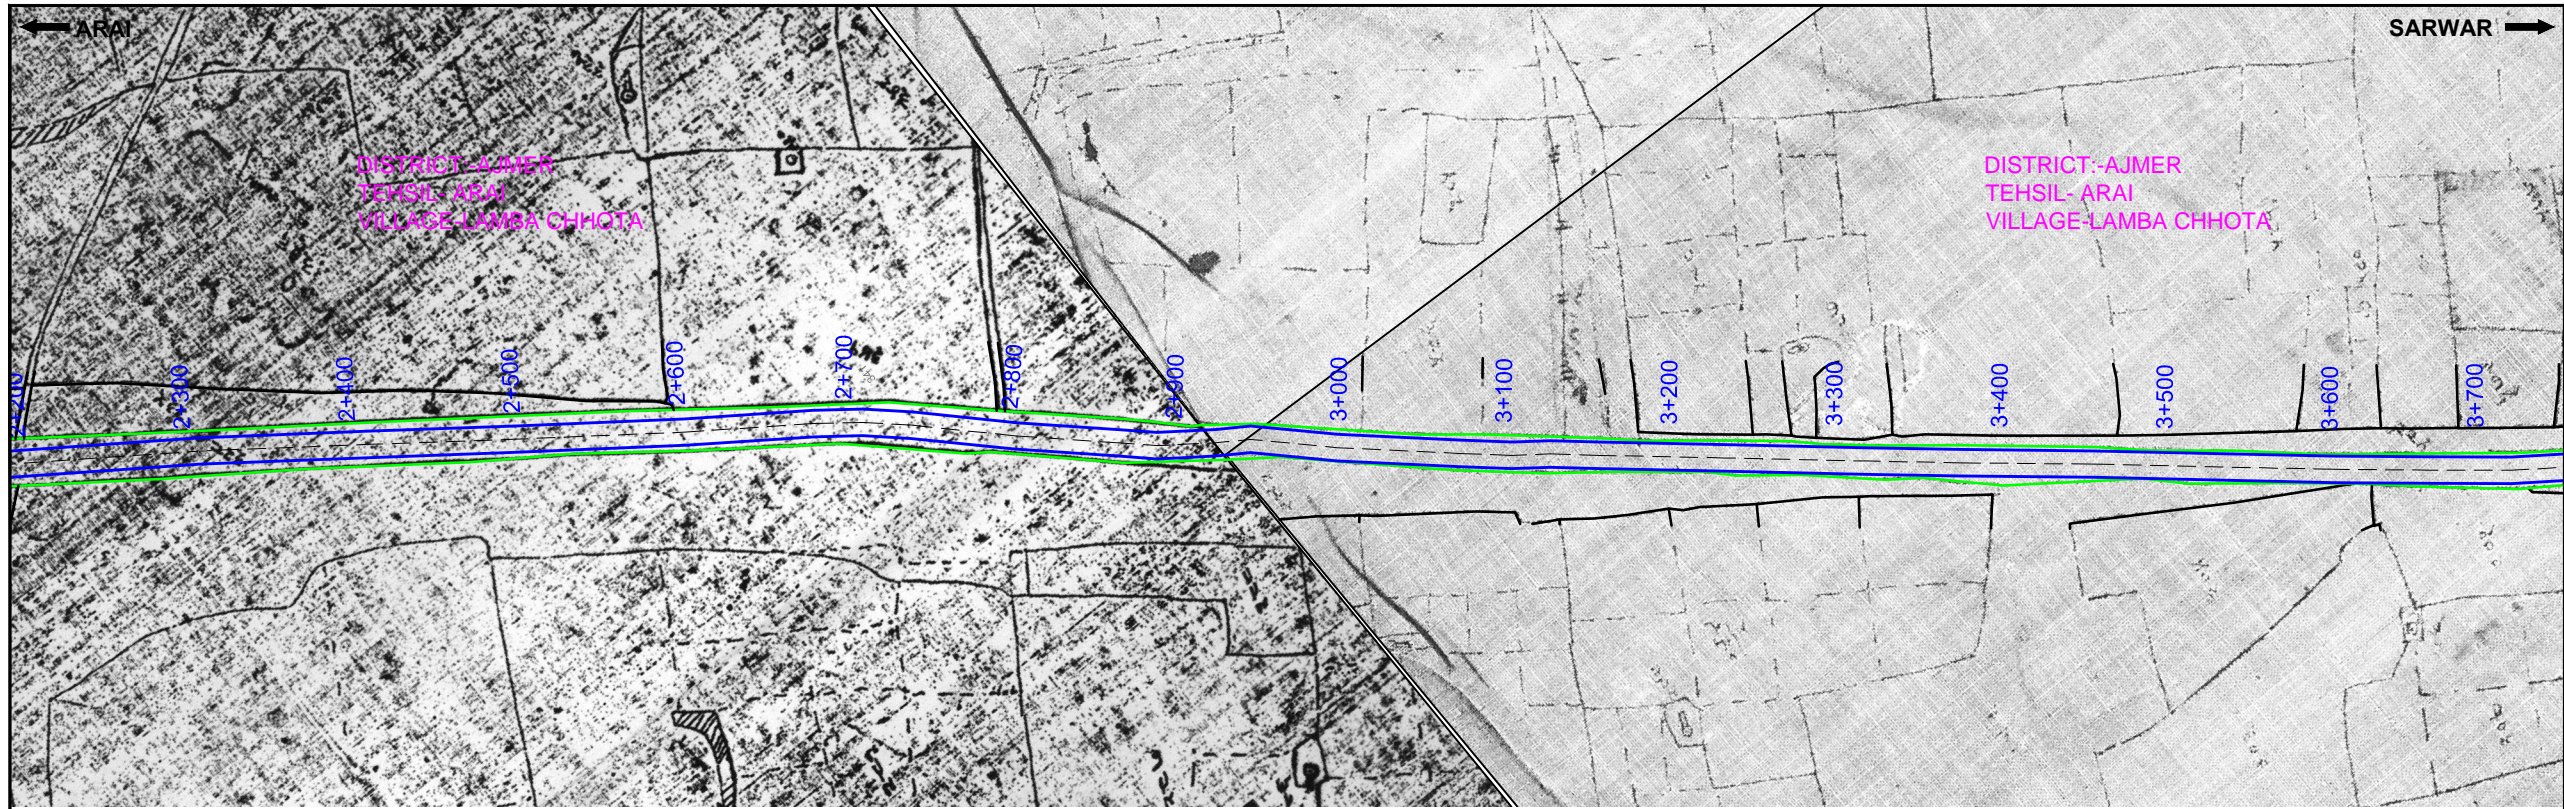
SCALE:- 1:4000




**FEASIBILITY REPORT**  
**LAND PLAN**  
 (0+000 to 2+200)


Dwg. No. :-  
 R/J/PWD/PPP/PKG-12/H-IV/KD-4 01




  
 (राजेश मोदी)  
 परियोजना निदेशक (पी. पी. पी.)



  
 (राजेश मोदी)  
 परियोजना निदेशक (पी. पी. पी.)  
 सा. नि. वि. अजमेर


DATE: 10/03/2016 - 3:47pm  
 PATH: E:\Nitesh Sir\_Final All LA Plan\ARAI\_TO\_SARWARH\_16m ROW JANVA PLAN Km 0 to 45 FINAL 16m ROW 3.02.016 - Copy.dwg

Client :  **PUBLIC WORKS DEPARTMENT**  
(GOVERNMENT OF RAJASTHAN)

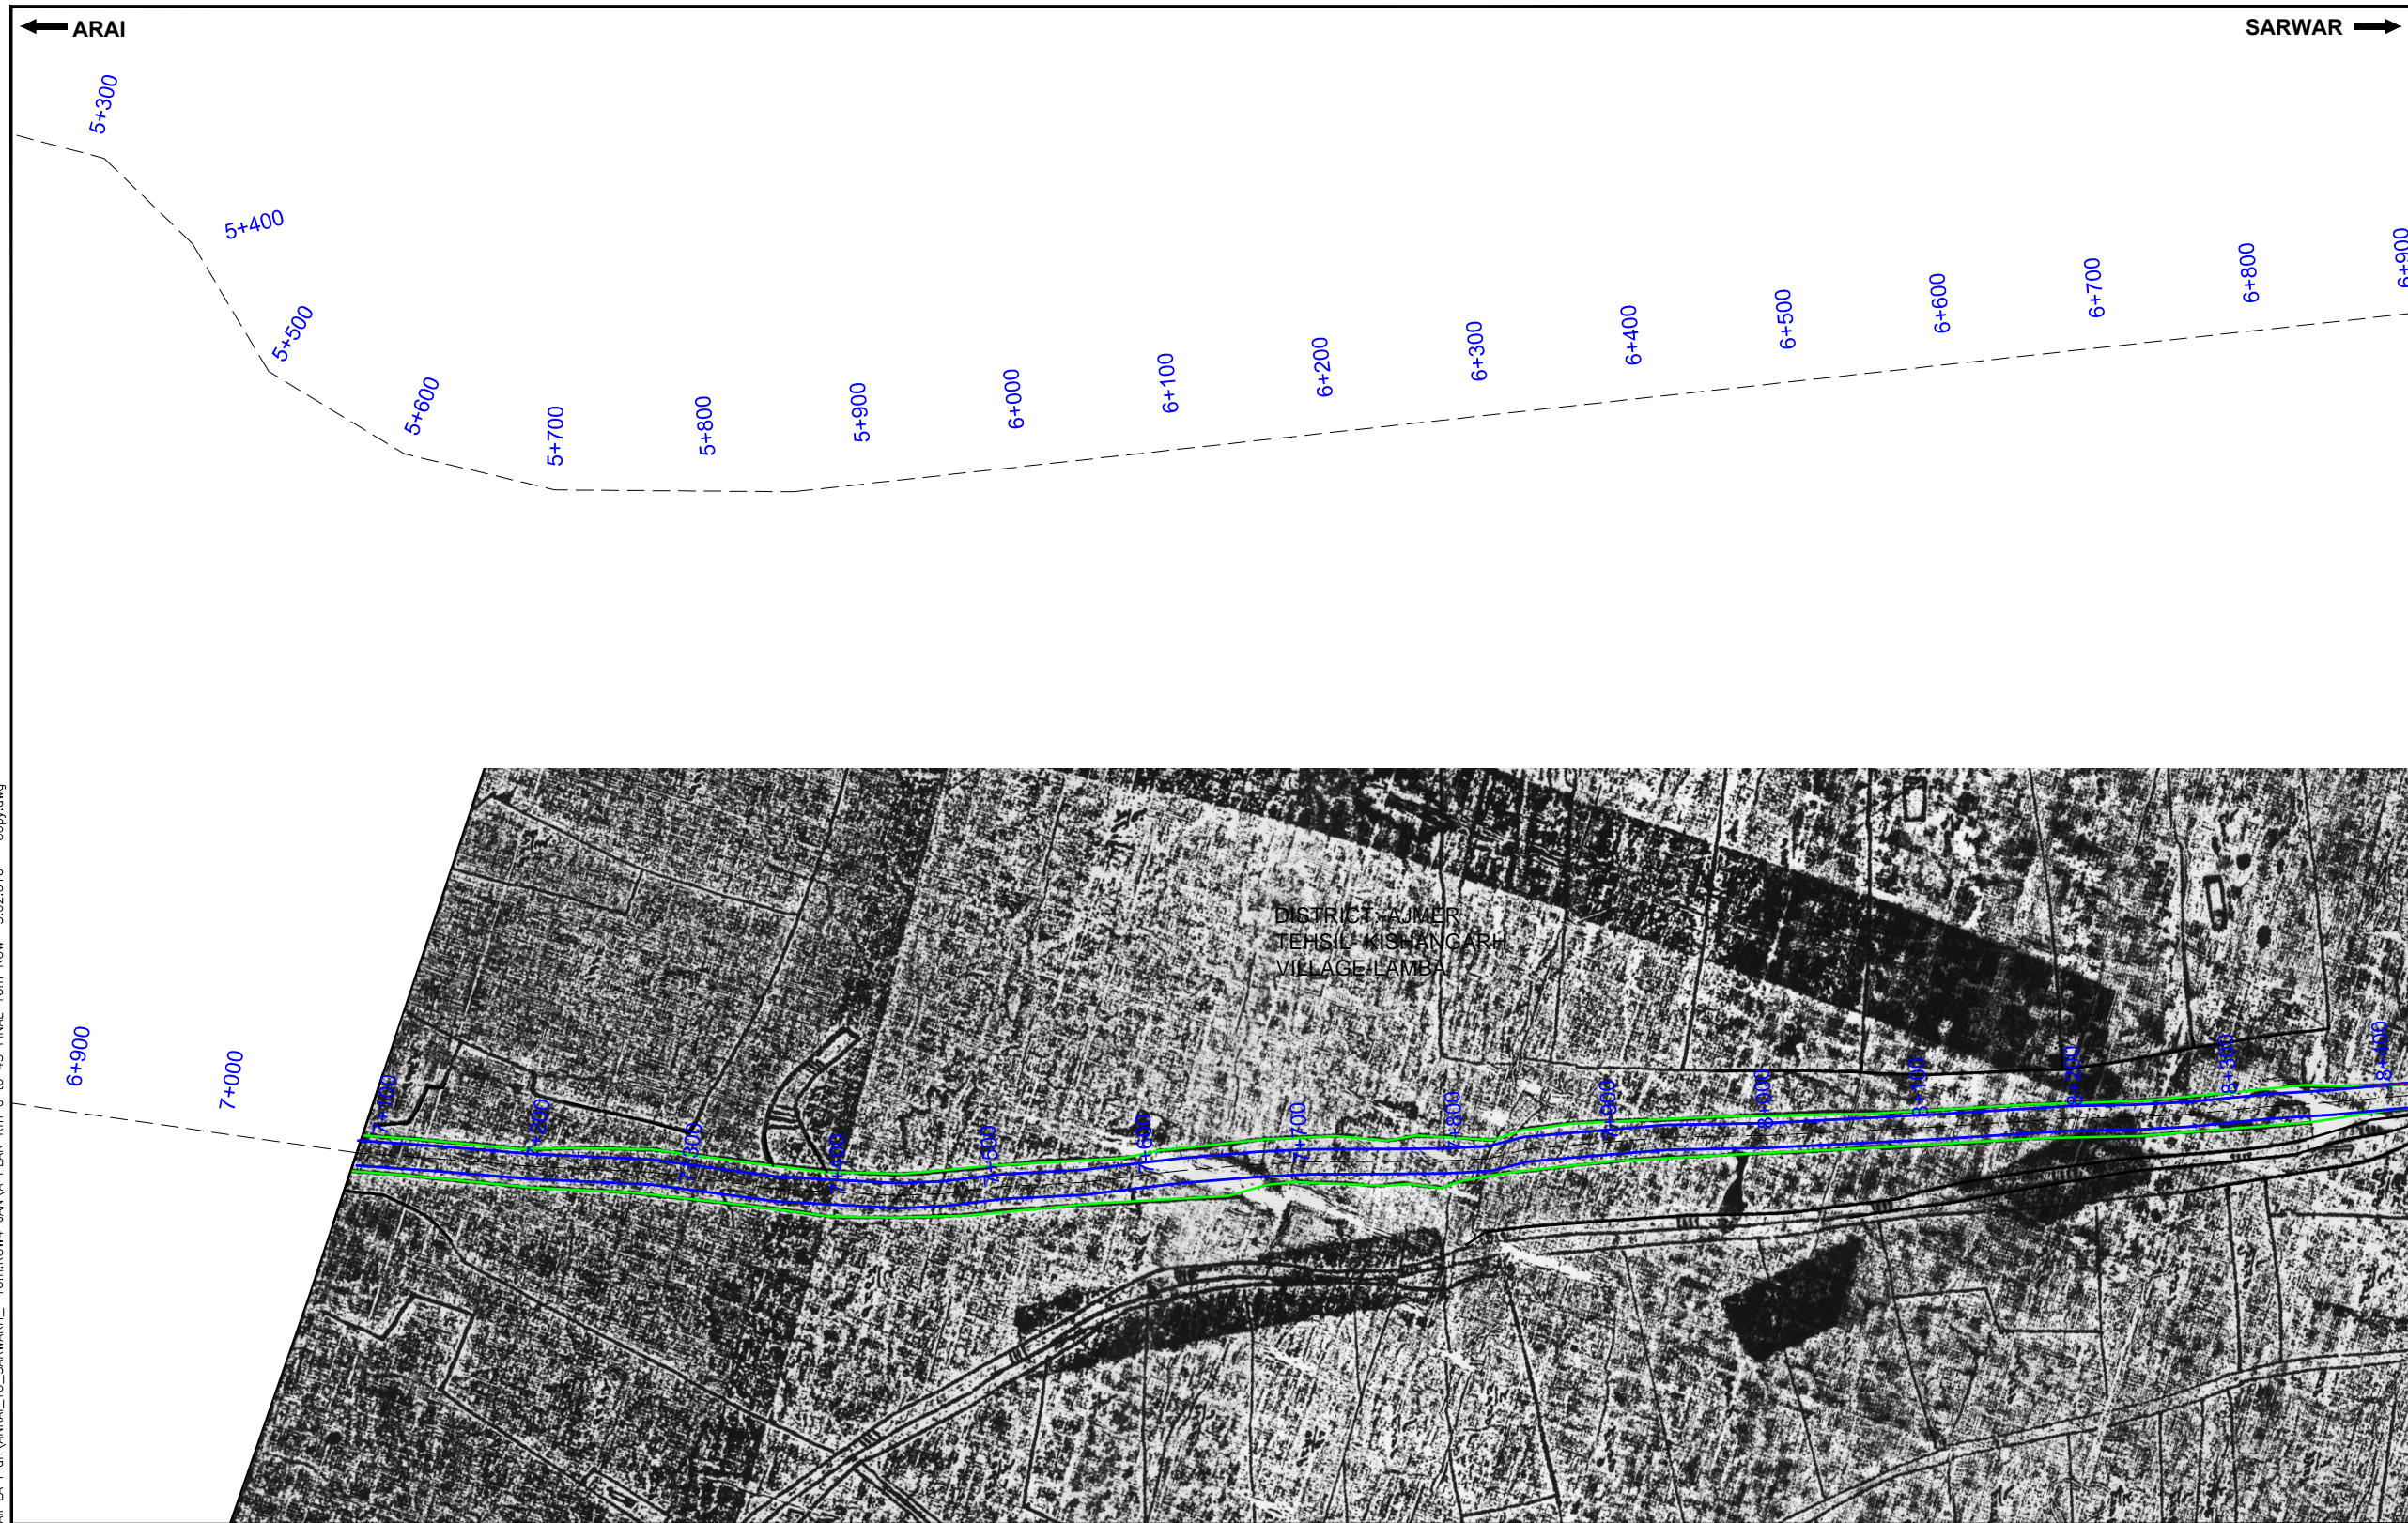
Consultant :   

Project :  
 Consultancy Services for Preparation of  
 Feasibility Report of Two-laning of Km. 0.000  
 to Km. 44.300 of comprising SH-7E in the  
 section from Arai to Sarwar  
 (the "Highway-IV")

REV	DATE	DESCRIPTION OF REVISIONS	INITIALS
			A B C D

DATE : JAN-2016	Revision	R:1
DESIGNED BY	DRAWN BY	CHECKED BY
Nitesh	Nitesh	Nirmal Singh
SCALE:- 1:4000		60m
		

<b>FEASIBILITY REPORT</b> <b>LAND PLAN</b> (2+200 to 5+300)			
Dwg. No. :-			
RJ/PWD/PPP/PKG-12/H-IV/KD-4 02			



DATE: 10/03/2016 - 3:47pm  
 PATH: E:\Nitesh Sir\_Final All LA\_Plan\ANBAL\_TO\_SARWARH\_-16m.ROW\A\_PLAN Km 0 to 45\_FINAL\_16m.ROW 3.02.016 - Copy.dwg

Client : **PUBLIC WORKS DEPARTMENT**  
 (GOVERNMENT OF RAJASTHAN)

Consultant :

**Project :**  
 Consultancy Services for Preparation of Feasibility Report of Two-laning of Km. 0.000 to Km. 44.300 of comprising SH-7E in the section from Arai to Sarwar (the "Highway-IV")

LEGEND	
	VILLAGE BOUNDARY
	EXISTING ROW
	AREA TO BE ACQUIRED
	PROPOSED ROW (16M.ROW)
	CENTER LINE
	KHASRA BOUNDARY

Land Acquisition is Proposed For 16.00 Mtr.ROW

REV	DATE	DESCRIPTION OF REVISIONS	INITIALS
			A   B   C   D

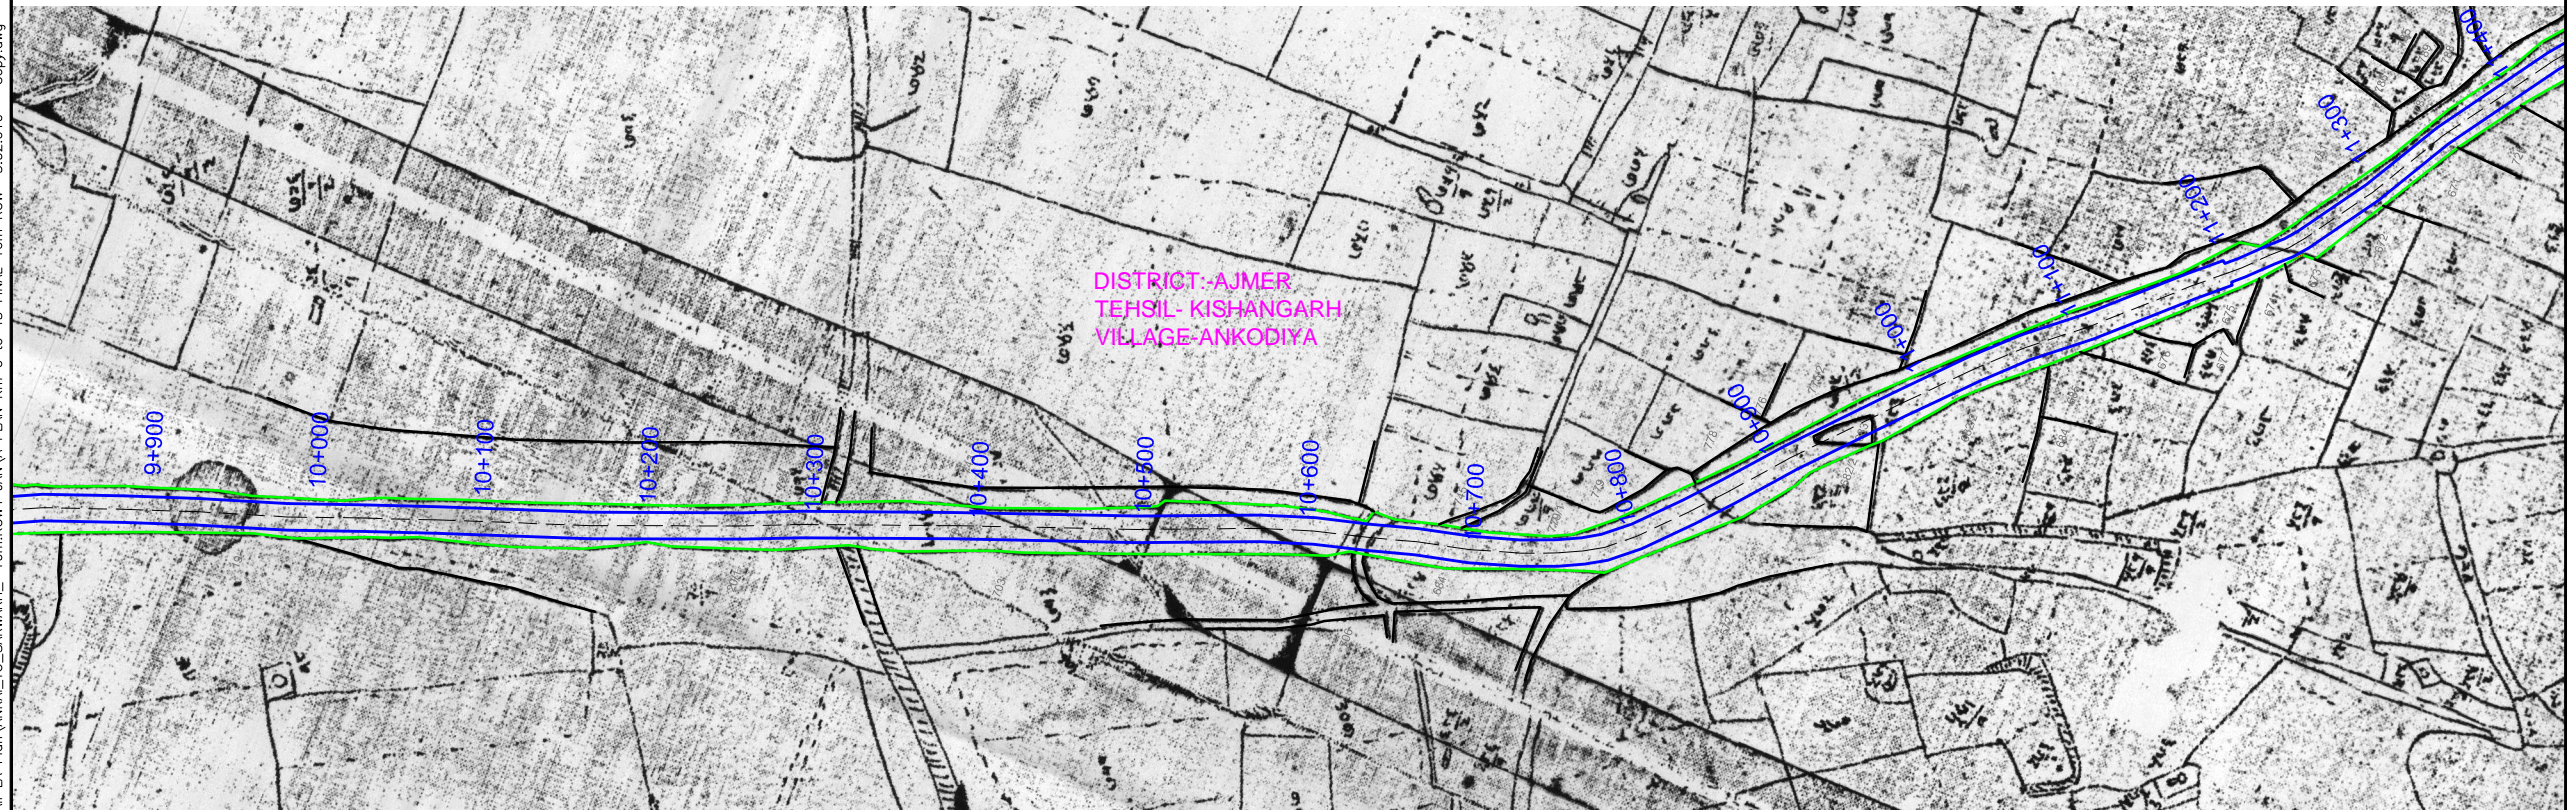
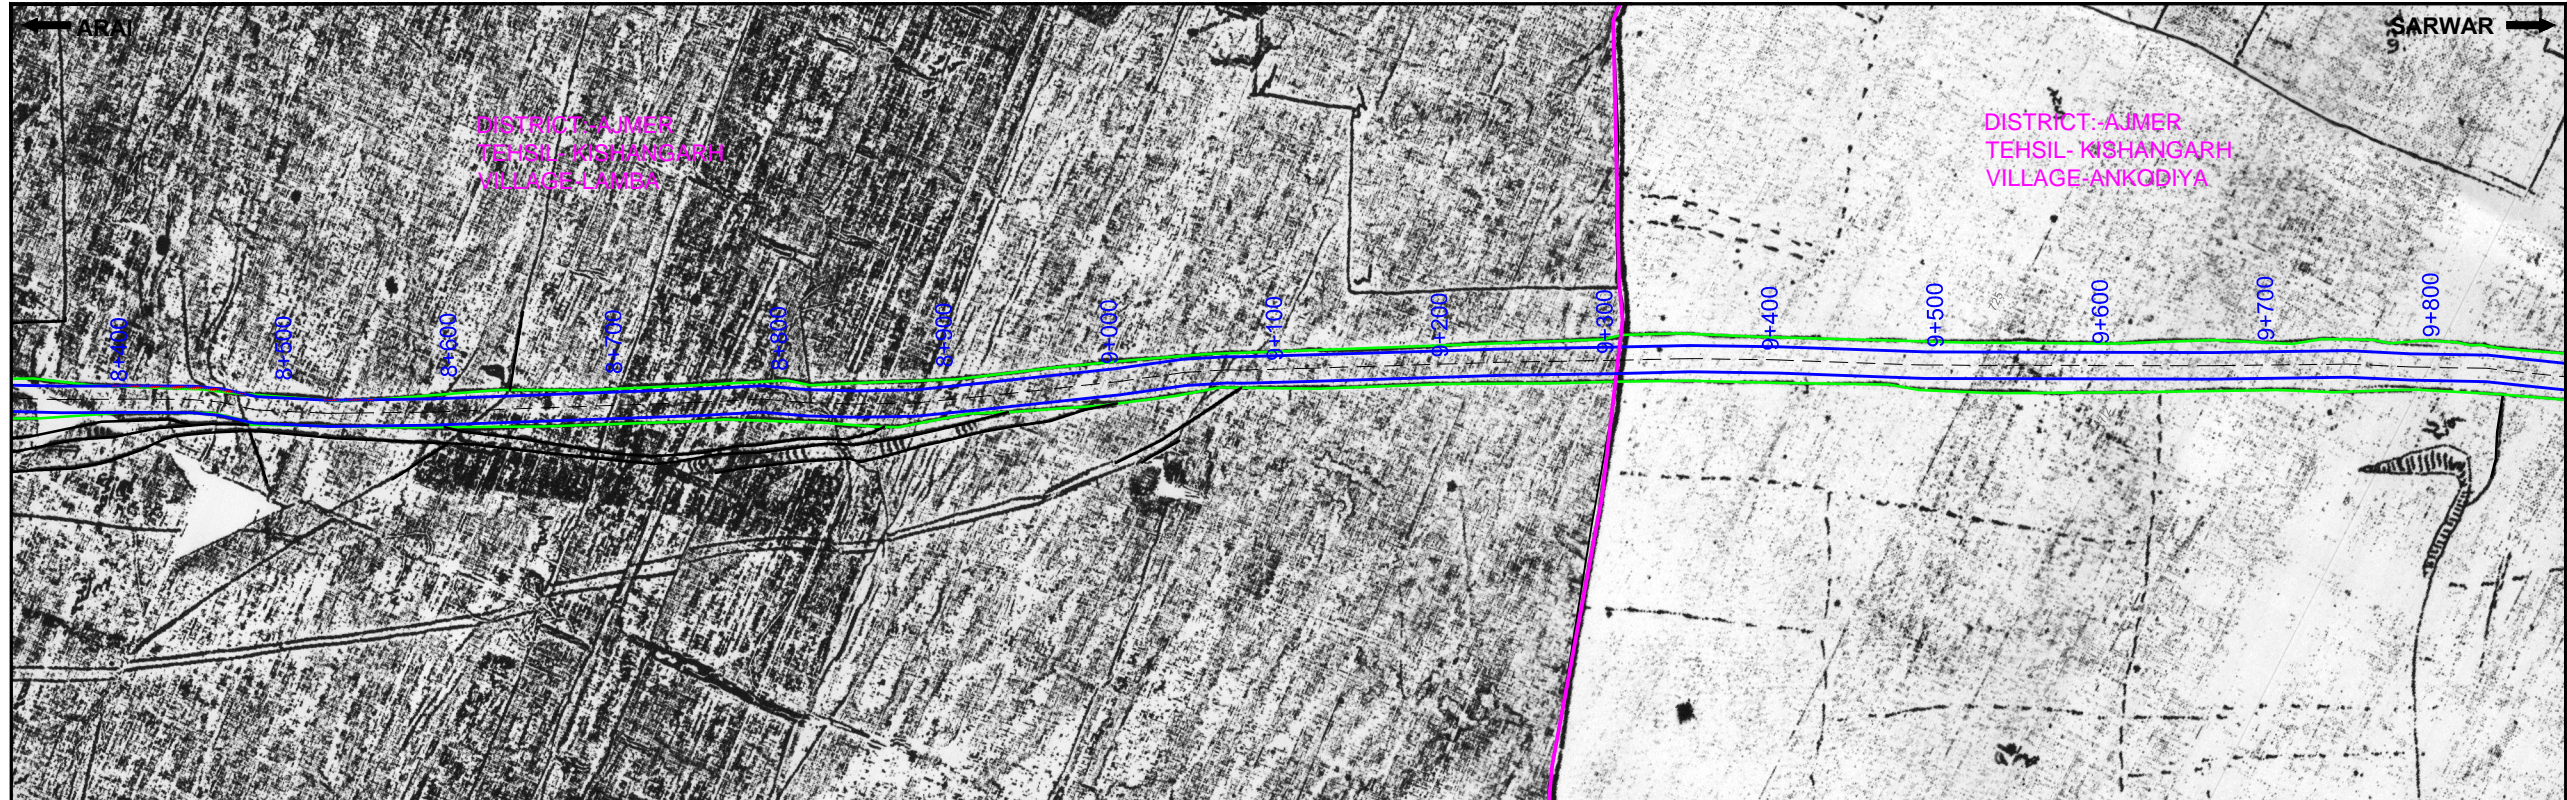
DATE : JAN-2016	Revision	R:1
DESIGNED BY	DRAWN BY	CHECKED BY
Nitesh	Nitesh	Nirmal Singh
		APPROVED BY
		Nirmal Singh

SCALE:- 1:4000


**FEASIBILITY REPORT**  
**LAND PLAN**  
 (5+300 to 8+400)




Dwg. No. :- R/J/PWD/PPP/PKG-12/H-IV/KD-4 03

*(Signature)*  
 (राजेश मोदी)  
 परियोजना निदेशक (पी. पी. पी.)



DATE: 10/03/2016 - 3:47pm  
 PATH: E:\Nitesh Sir Final All LA Plan\ANRAI TO SARWARH - 16m ROW\A PLAN Km. 0 to 45 FINAL 16m ROW 3.02.016 - Copy.dwg

Client :  **PUBLIC WORKS DEPARTMENT**  
 (GOVERNMENT OF RAJASTHAN)

Consultant :   


**Project :**  
 Consultancy Services for Preparation of  
 Feasibility Report of Two-laning of Km. 0.000  
 to Km. 44.300 of comprising SH-7E in the  
 section from Arai to Sarwar  
 (the "Highway-IV")

REV	DATE	DESCRIPTION OF REVISIONS	A	B	C	D

DATE : JAN-2016	Revision	R:1
DESIGNED BY	DRAWN BY	CHECKED BY
Nitesh	Nitesh	Nirmal Singh
		Nirmal Singh

Land Acquisition is Proposed For 16.00 Mtr.ROW

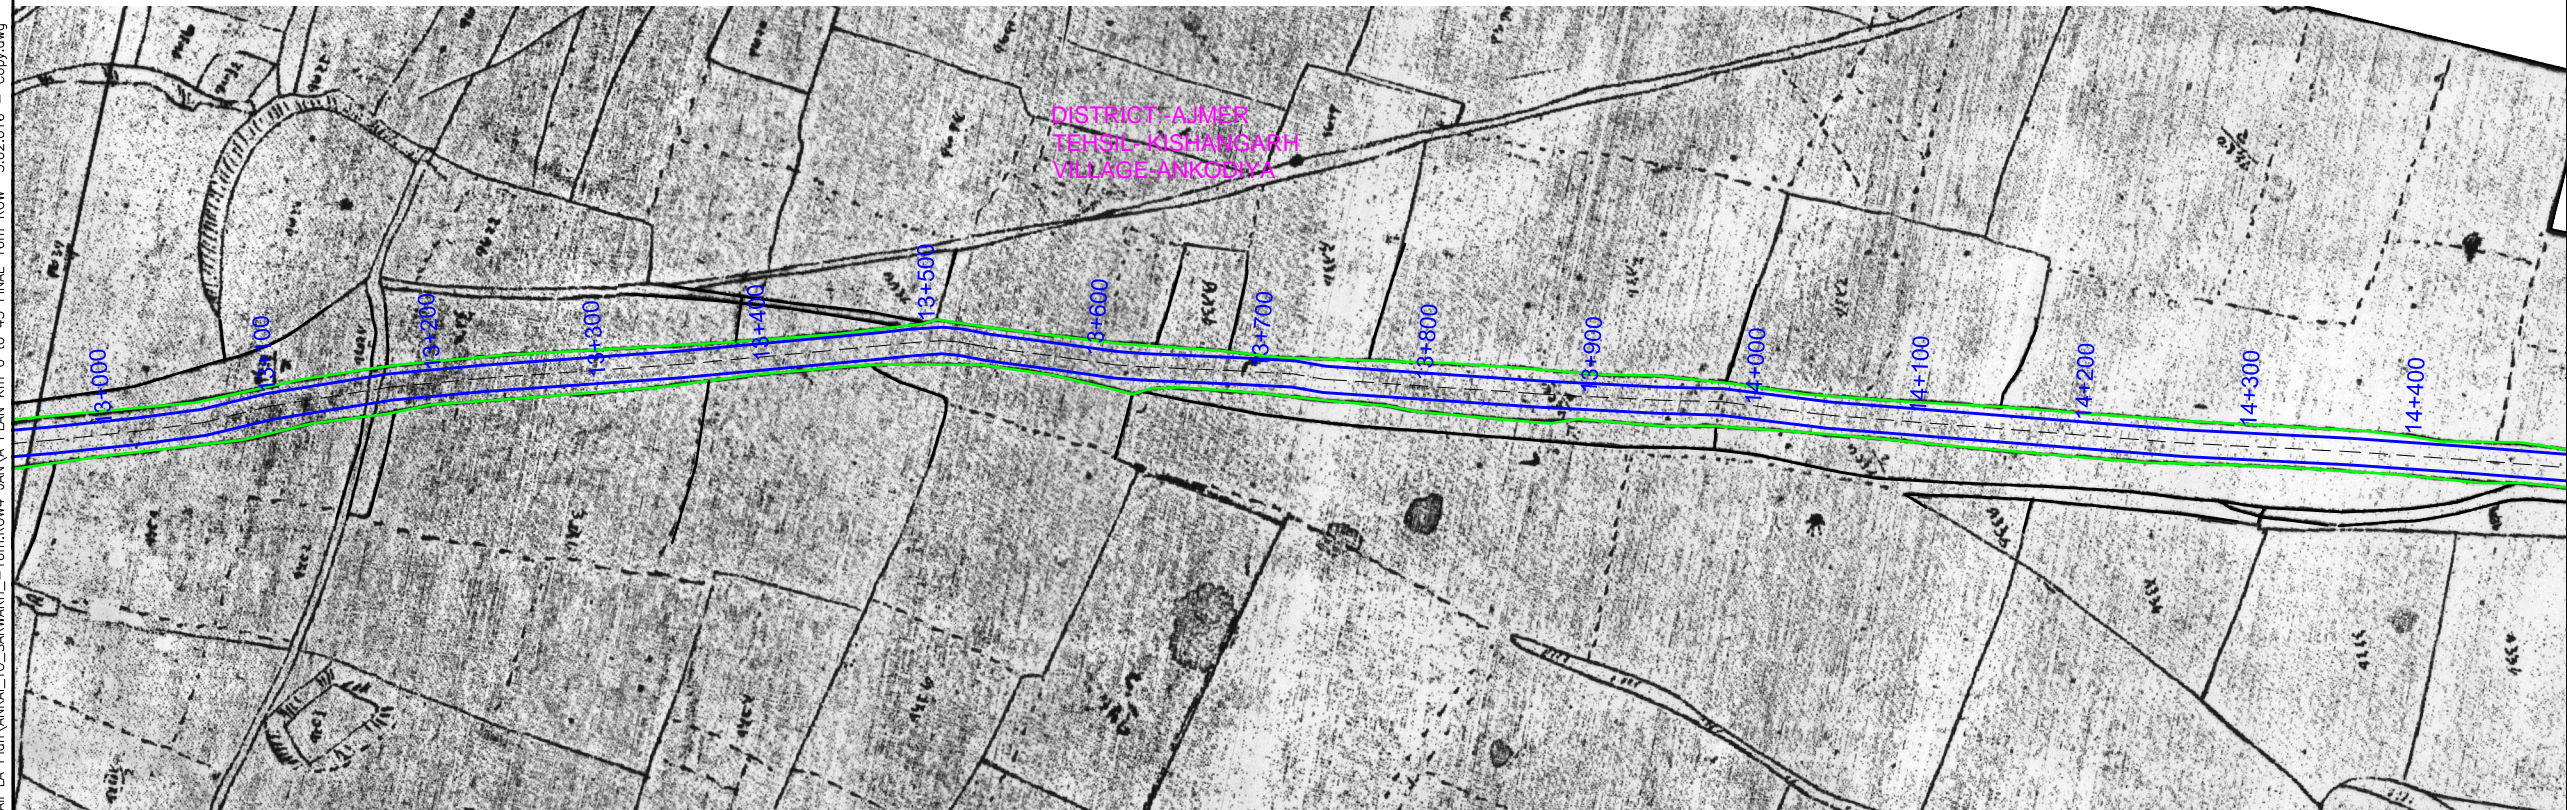
SCALE:- 1:4000




**FEASIBILITY REPORT**  
**LAND PLAN**  
 (8+400 to 11+400)




Dwg. No. :-  
 R/J/PWD/PPP/PKG-12/H-IV/KD-4 04

*(Signature)*  
 (राजेश मोदी)  
 परियोजना निदेशक (पी. पी. पी.)



DATE: 10/03/2016 - 3:47pm  
 PATH: E:\Nitesh Sir\Final All LA Plan\ARAI\_TO\_SARWARH\_16m.ROW\K4\_PLAN Km 0 to 45\_FINAL 16m ROW 3.02.016 - Copy.dwg

Client :  **PUBLIC WORKS DEPARTMENT**  
 (GOVERNMENT OF RAJASTHAN)


Consultant :   

Project :  
 Consultancy Services for Preparation of Feasibility Report of Two-laning of Km. 0.000 to Km. 44.300 of comprising SH-7E in the section from Arai to Sarwar (the "Highway-IV")

REV	DATE	DESCRIPTION OF REVISIONS	A	B	C	D

DATE : JAN-2016	Revision	R:1
DESIGNED BY	DRAWN BY	CHECKED BY
Nitesh	Nitesh	Nirmal Singh
		APPROVED BY
		Nirmal Singh

SCALE:- 1:4000

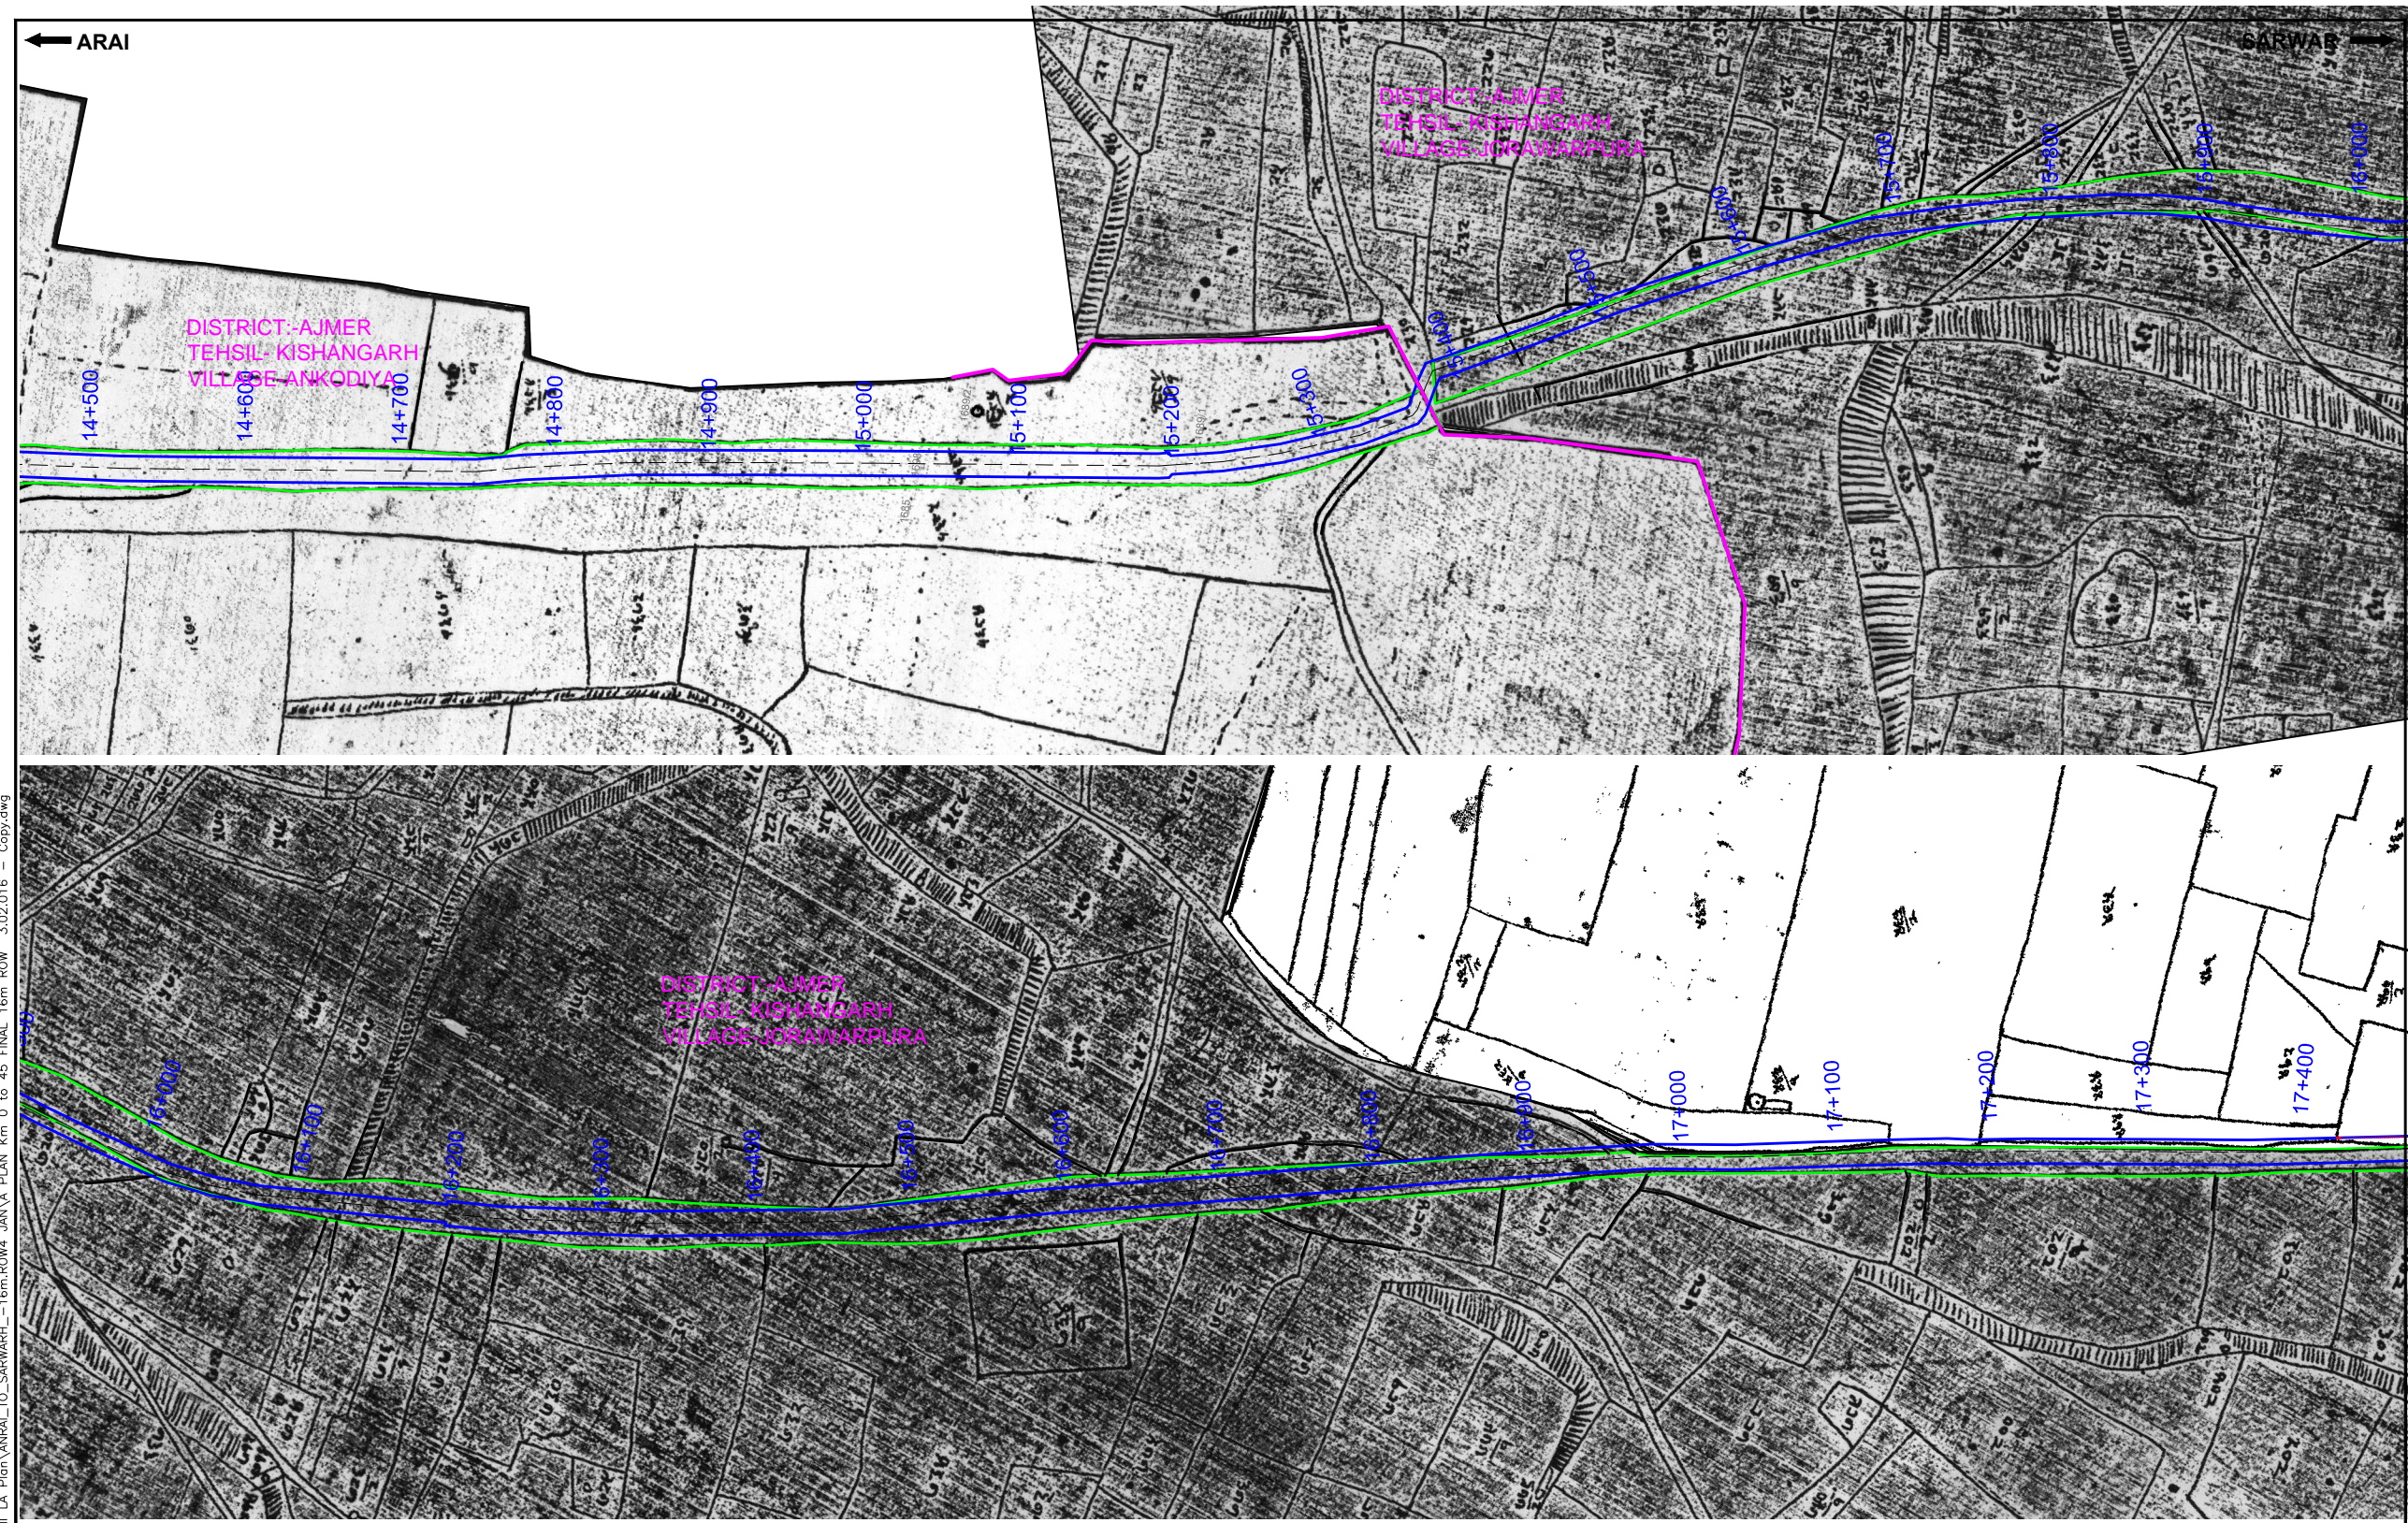



**FEASIBILITY REPORT**  
**LAND PLAN**  
 (11+400 to 14+400)




Dwg. No. :-  
 RJ/PWD/PPP/PKG-12/H-IV/KD-4 05

*(Signature)*  
 (राजेश मोदी)  
 परियोजना निदेशक (सी. पी. पी.)

DATE: 10/03/2016 - 3:47pm  
 PATH: E:\Nitesh Sir Final All LA Plan\ANRAL\_TO\_SARWARH\_-16m.ROW4 JAN\A PLAN Km 0 to 45 FINAL 16m ROW 3.02.016 - Copy.dwg



Client :  **PUBLIC WORKS DEPARTMENT**  
 (GOVERNMENT OF RAJASTHAN)


Consultant :   

Project :  
 Consultancy Services for Preparation of Feasibility Report of Two-laning of Km. 0.000 to Km. 44.300 of comprising SH-7E in the section from Arai to Sarwar (the "Highway-IV")


REV	DATE	DESCRIPTION OF REVISIONS	INITIALS

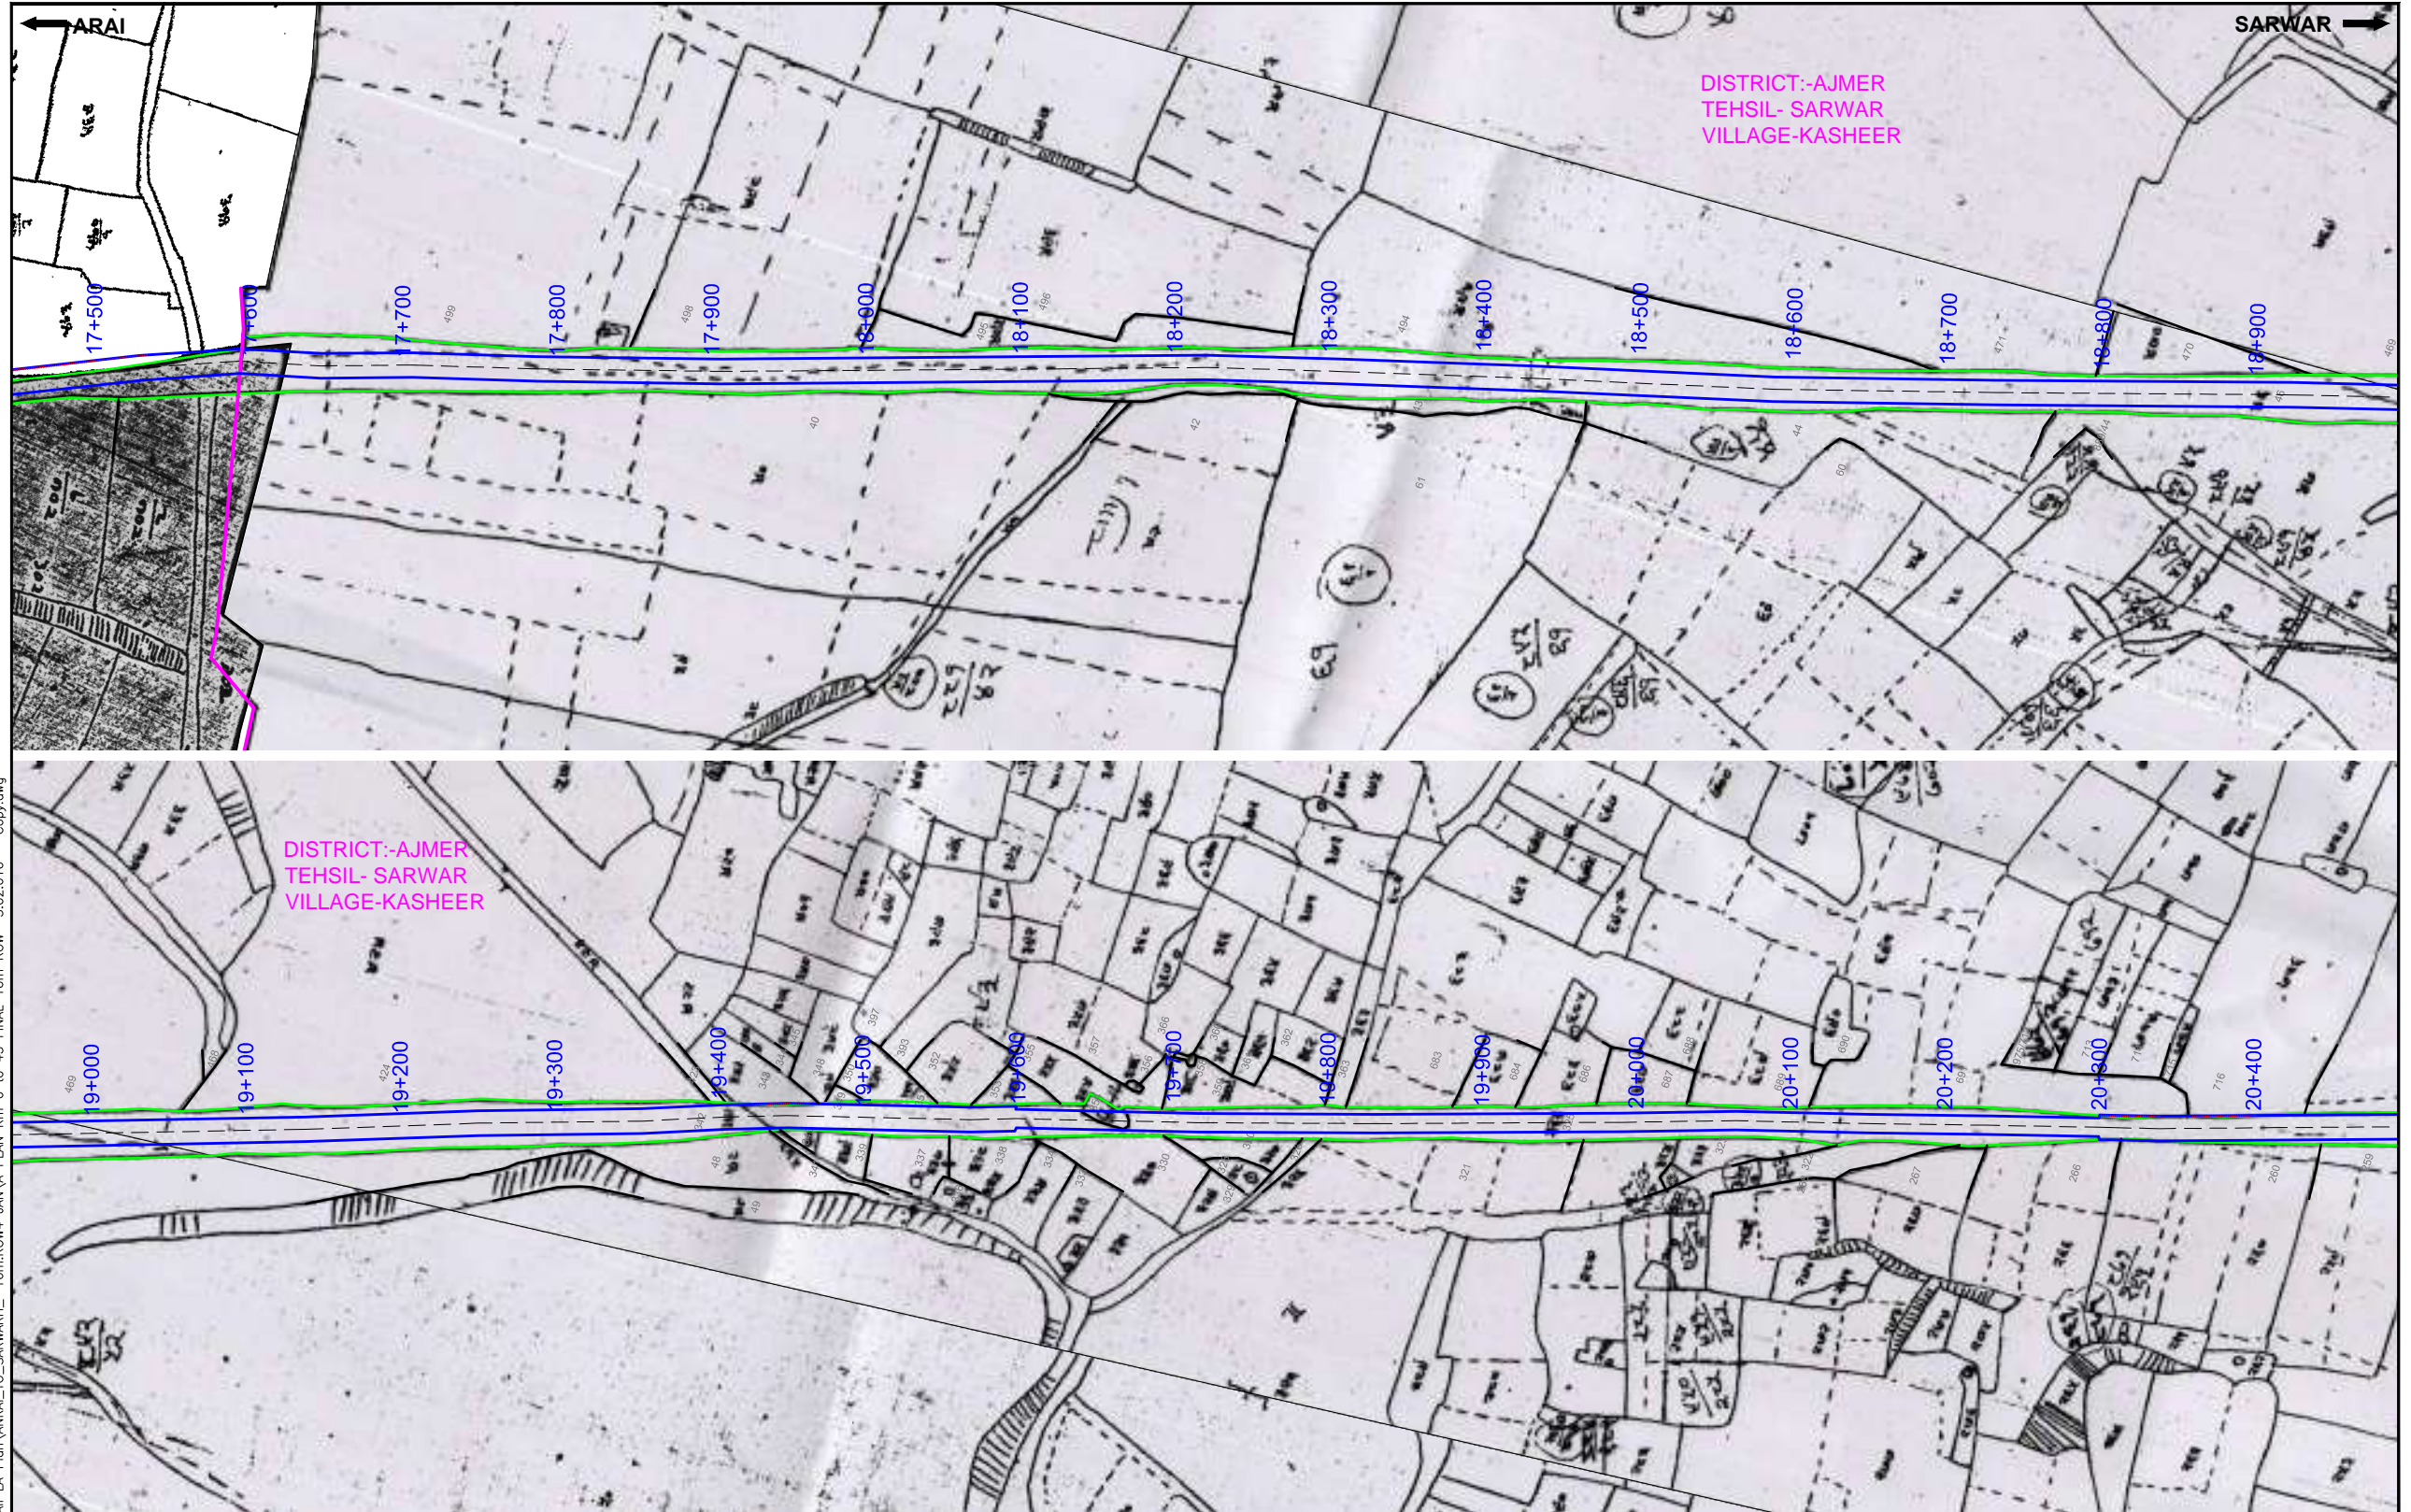
DESIGNED BY	DRAWN BY	CHECKED BY	APPROVED BY
Nitesh	Nitesh	Nirmal Singh	Nirmal Singh

SCALE:- 1:4000







DATE : JAN-2016	Revision	R:1
<b>FEASIBILITY REPORT</b>		
<b>LAND PLAN</b>		
(14+500 to 17+400)		
Dwg. No. :-		
RJ/PWD/PPP/PKG-12/H-IV/KD-4 06		

  
 (राजेश मोदी)  
 परियोजना निदेशक (पी. पी. पी.)



DATE: 10/03/2016 - 3:47pm  
 PATH: E:\Nitesh Sir Final All LA Plan\ANRAI\_TO\_SARWARH\_16m.ROW\4 JAN\A PLAN Km 0 to 45 FINAL 16m ROW 3.02.016 - Copy.dwg

Client :  **PUBLIC WORKS DEPARTMENT**  
 (GOVERNMENT OF RAJASTHAN)


Consultant :   

**Project :**  
 Consultancy Services for Preparation of Feasibility Report of Two-laning of Km. 0.000 to Km. 44.300 of comprising SH-7E in the section from Arai to Sarwar (the "Highway-IV")

REV	DATE	DESCRIPTION OF REVISIONS	A	B	C	D

DATE : JAN-2016	Revision	R:1
DESIGNED BY	DRAWN BY	CHECKED BY
Nitesh	Nitesh	Nirmal Singh
		APPROVED BY
		Nirmal Singh

SCALE:- 1:4000




**FEASIBILITY REPORT**  
**LAND PLAN**  
 (17+500 to 20+400)




Dwg. No. :-  
 RJ/PWD/PPP/PKG-12/H-IV/KD-4 07

*(Signature)*  
 (राजेश मोदी)  
 परियोजना निदेशक (पी. पी. पी.)



DATE: 10/03/2016 - 3:47pm  
PATH: E:\Nitesh Sir\Final All LA Plan\ANRAI\_TO\_SARWARH\_-16m.ROW4 JANVA PLAN Km 0 to 45 FINAL 16m ROW 3.02.016 - Copy.dwg

Client :  **PUBLIC WORKS DEPARTMENT**  
(GOVERNMENT OF RAJASTHAN)


Consultant :   

**Project :**  
Consultancy Services for Preparation of Feasibility Report of Two-laning of Km. 0.000 to Km. 44.300 of comprising SH-7E in the section from Arai to Sarwar (the "Highway-IV")

REV	DATE	DESCRIPTION OF REVISIONS	A	B	C	D

DATE : JAN-2016	Revision	R:1
DESIGNED BY	DRAWN BY	CHECKED BY
Nitesh	Nitesh	Nirmal Singh
		APPROVED BY
		Nirmal Singh

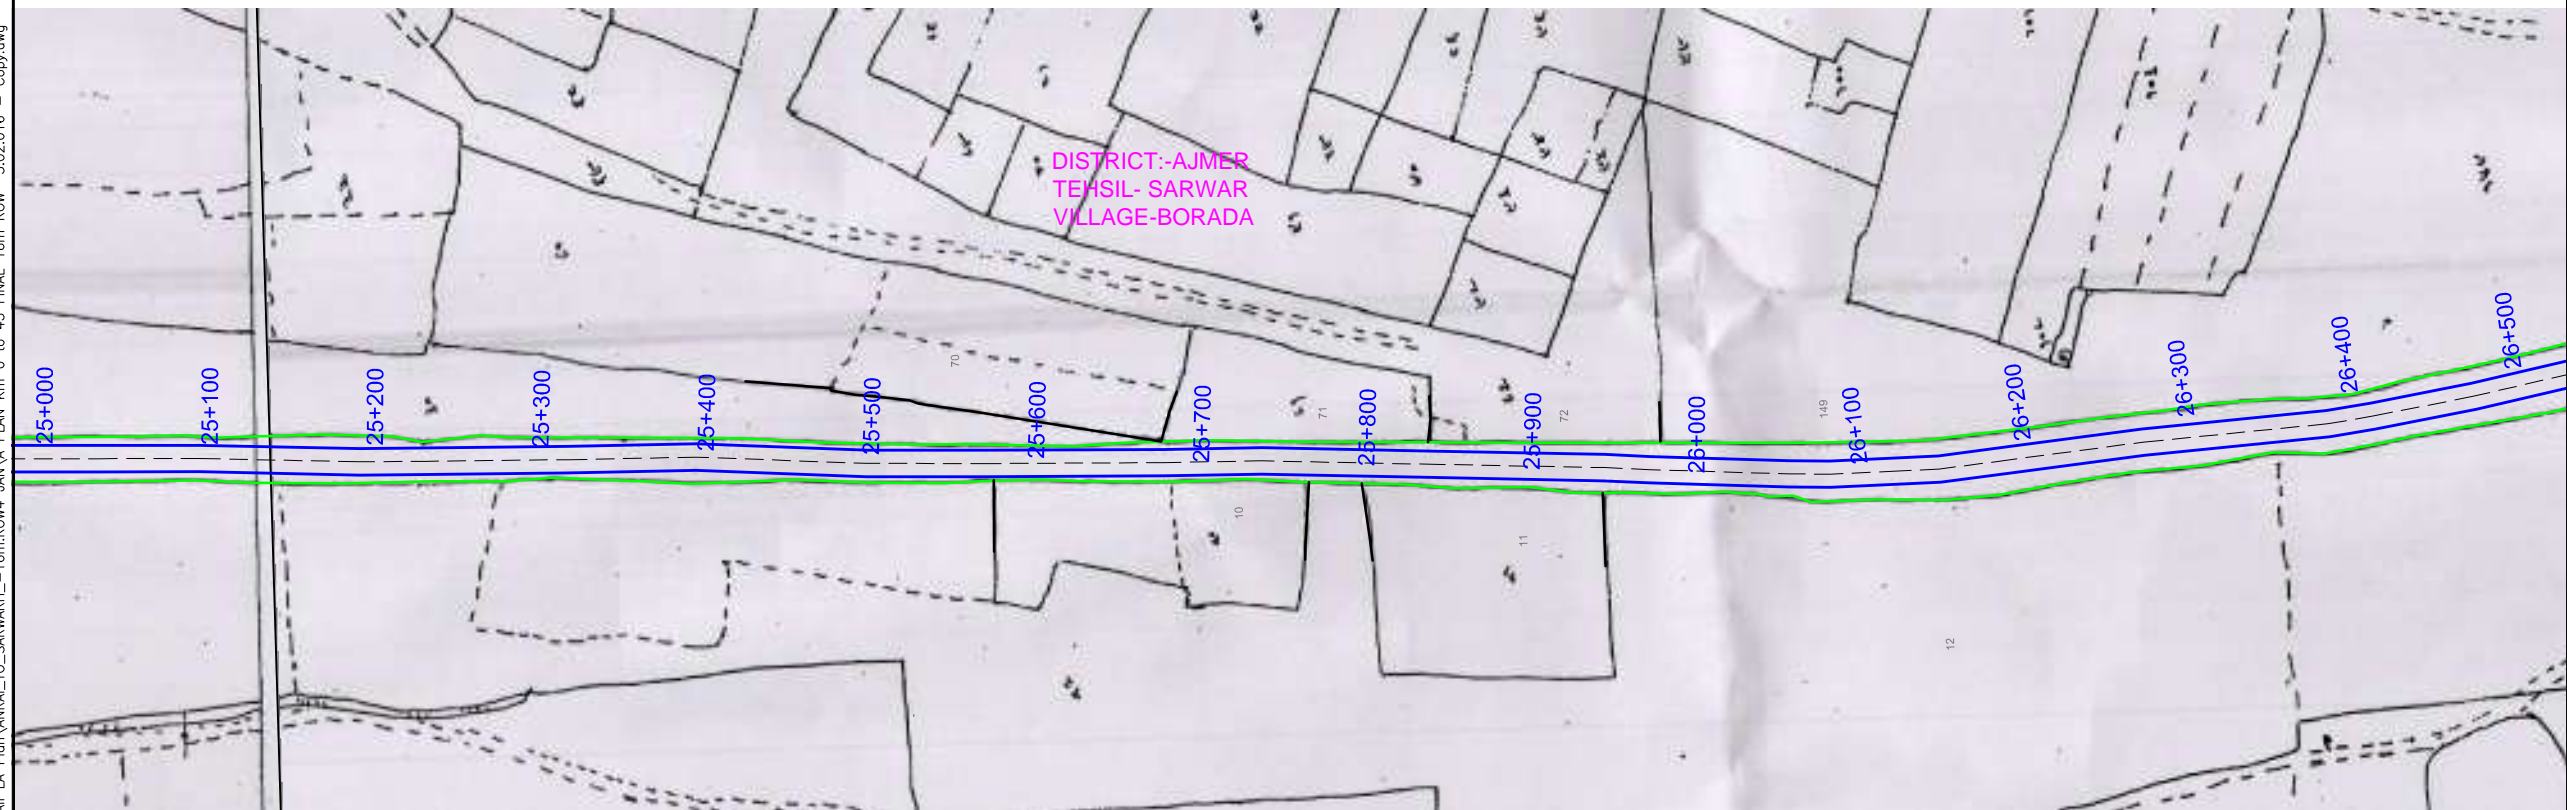
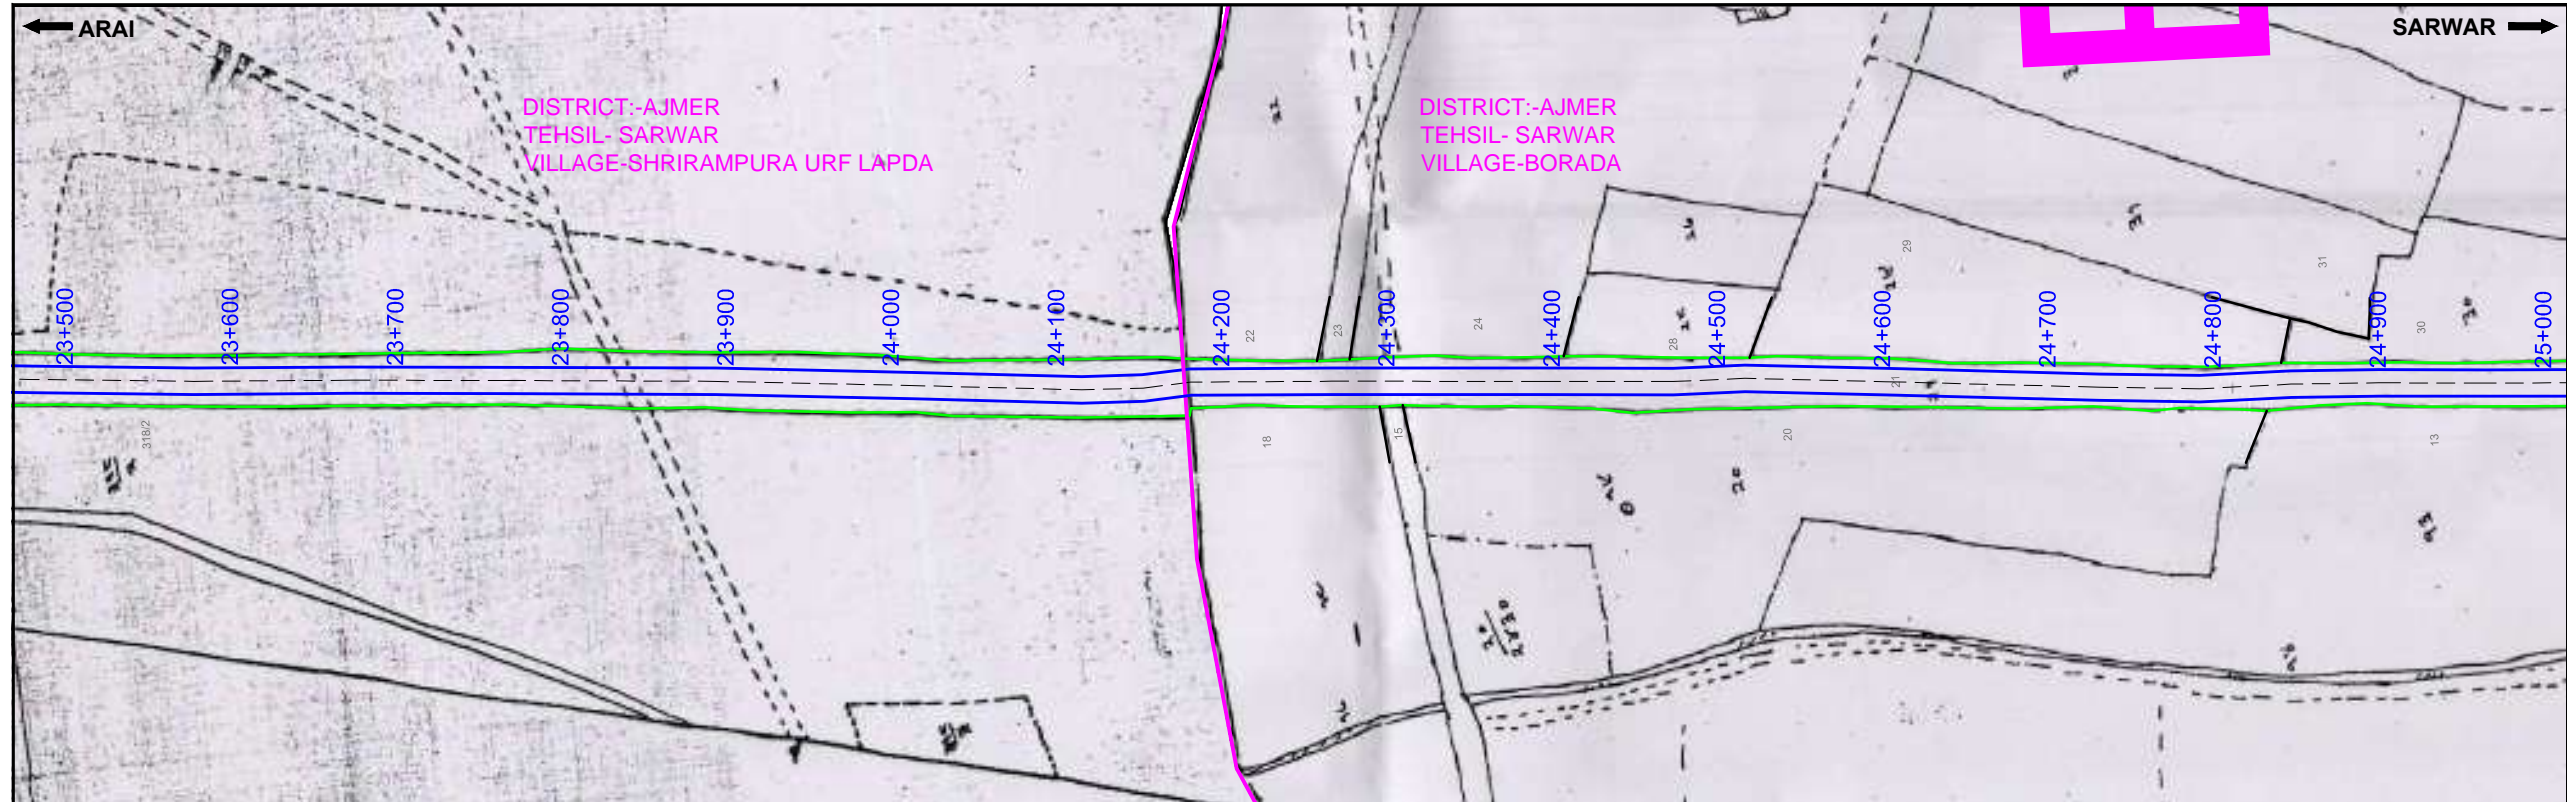
SCALE:- 1:4000




**FEASIBILITY REPORT**  
**LAND PLAN**  
(20+500 to 23+500)




Dwg. No. :-  
RJ/PWD/PPP/PKG-12/H-IV/KD-4 08

*(Handwritten Signature)*  
(राजेश मोदी)  
परियोजना निदेशक (पी. पी. पी.)



DATE: 10/03/2016 - 3:47pm  
 PATH: E:\Nitesh Sir\Final All LA Plan\ARAI\_TO\_SARWAR\16m.ROW\JAN\A PLAN Km 0 to 45 FINAL 16m ROW 3.02.016 - Copy.dwg

Client :  **PUBLIC WORKS DEPARTMENT**  
 (GOVERNMENT OF RAJASTHAN)


Consultant :   

**Project :**  
 Consultancy Services for Preparation of Feasibility Report of Two-laning of Km. 0.000 to Km. 44.300 of comprising SH-7E in the section from Arai to Sarwar (the "Highway-IV")

REV	DATE	DESCRIPTION OF REVISIONS	A	B	C	D

DATE : JAN-2016	Revision	R:1
DESIGNED BY	DRAWN BY	CHECKED BY
Nitesh	Nitesh	Nirmal Singh
		Nirmal Singh

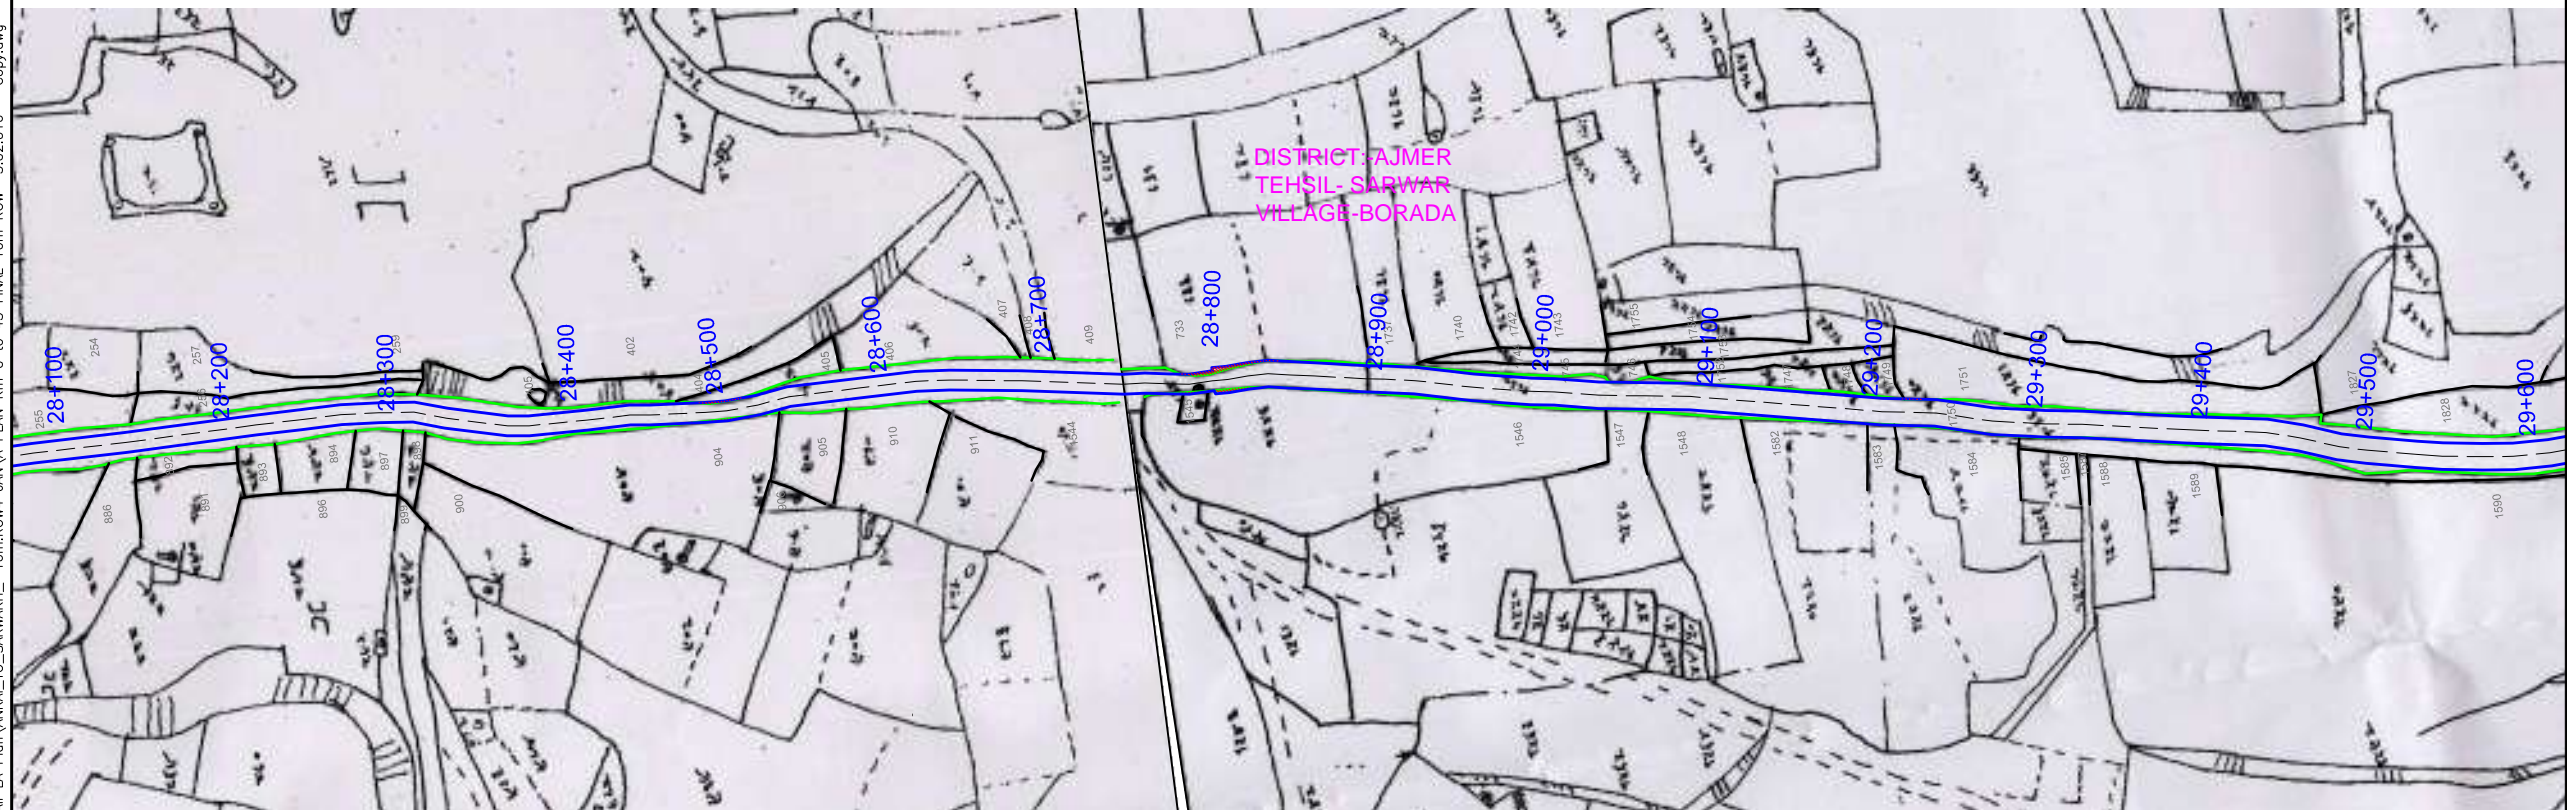
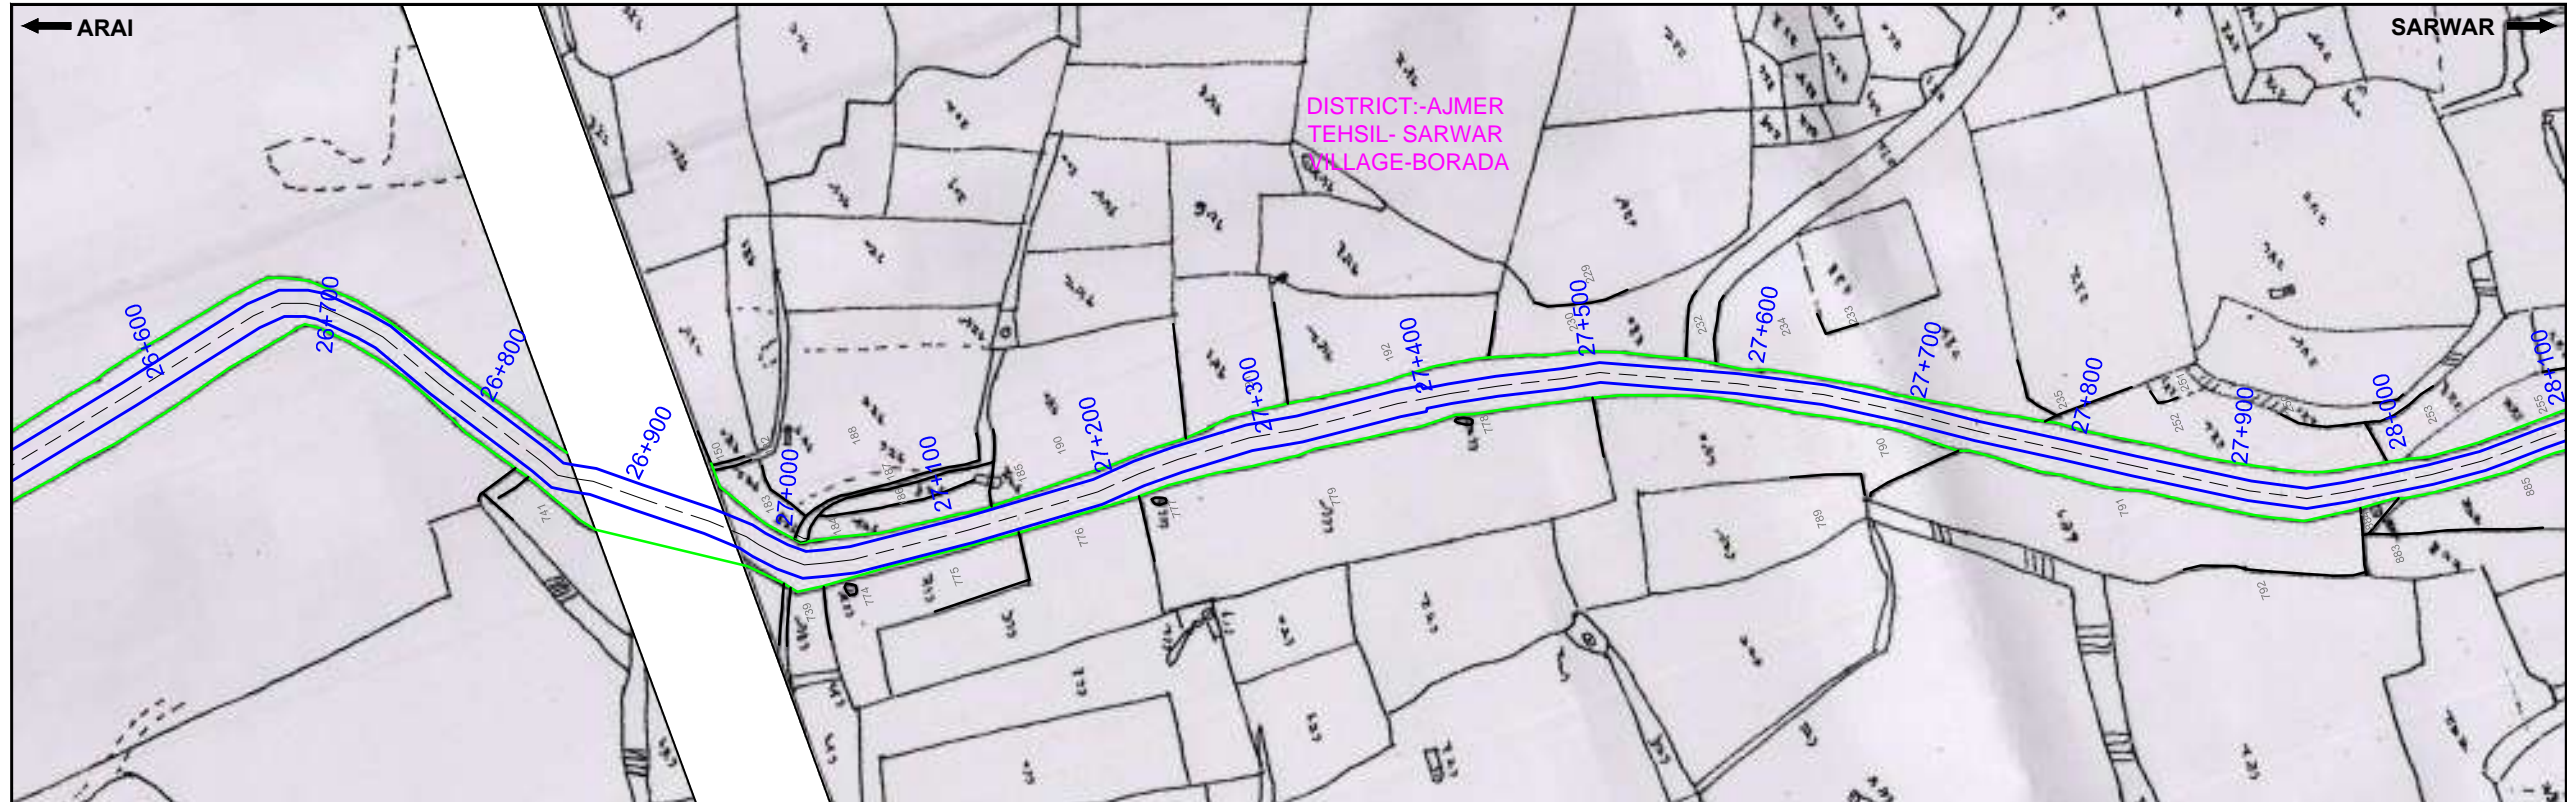
SCALE:- 1:4000




**FEASIBILITY REPORT**  
**LAND PLAN**  
 (23+500 to 26+500)




Dwg. No. :- RJ/PWD/PPP/PKG-12/H-IV/KD-4 09

*(Handwritten Signature)*  
 (राजेश मोदी)  
 परियोजना निदेशक (पी. पी. पी.)



DATE: 10/03/2016 - 3:47pm  
PATH: E:\Nitesh\_Sir\_Final\_Ali\_LA\_Plan\ARAI\_TO\_SARWAR\16m.ROW4 JANVA PLAN Km 0 to 45 FINAL\_16m.ROW 3.02.016 - Copy.dwg

Client :  **PUBLIC WORKS DEPARTMENT**  
(GOVERNMENT OF RAJASTHAN)


Consultant :   

**Project :**  
Consultancy Services for Preparation of Feasibility Report of Two-laning of Km. 0.000 to Km. 44.300 of comprising SH-7E in the section from Arai to Sarwar (the "Highway-IV")


REV	DATE	DESCRIPTION OF REVISIONS	INITIALS

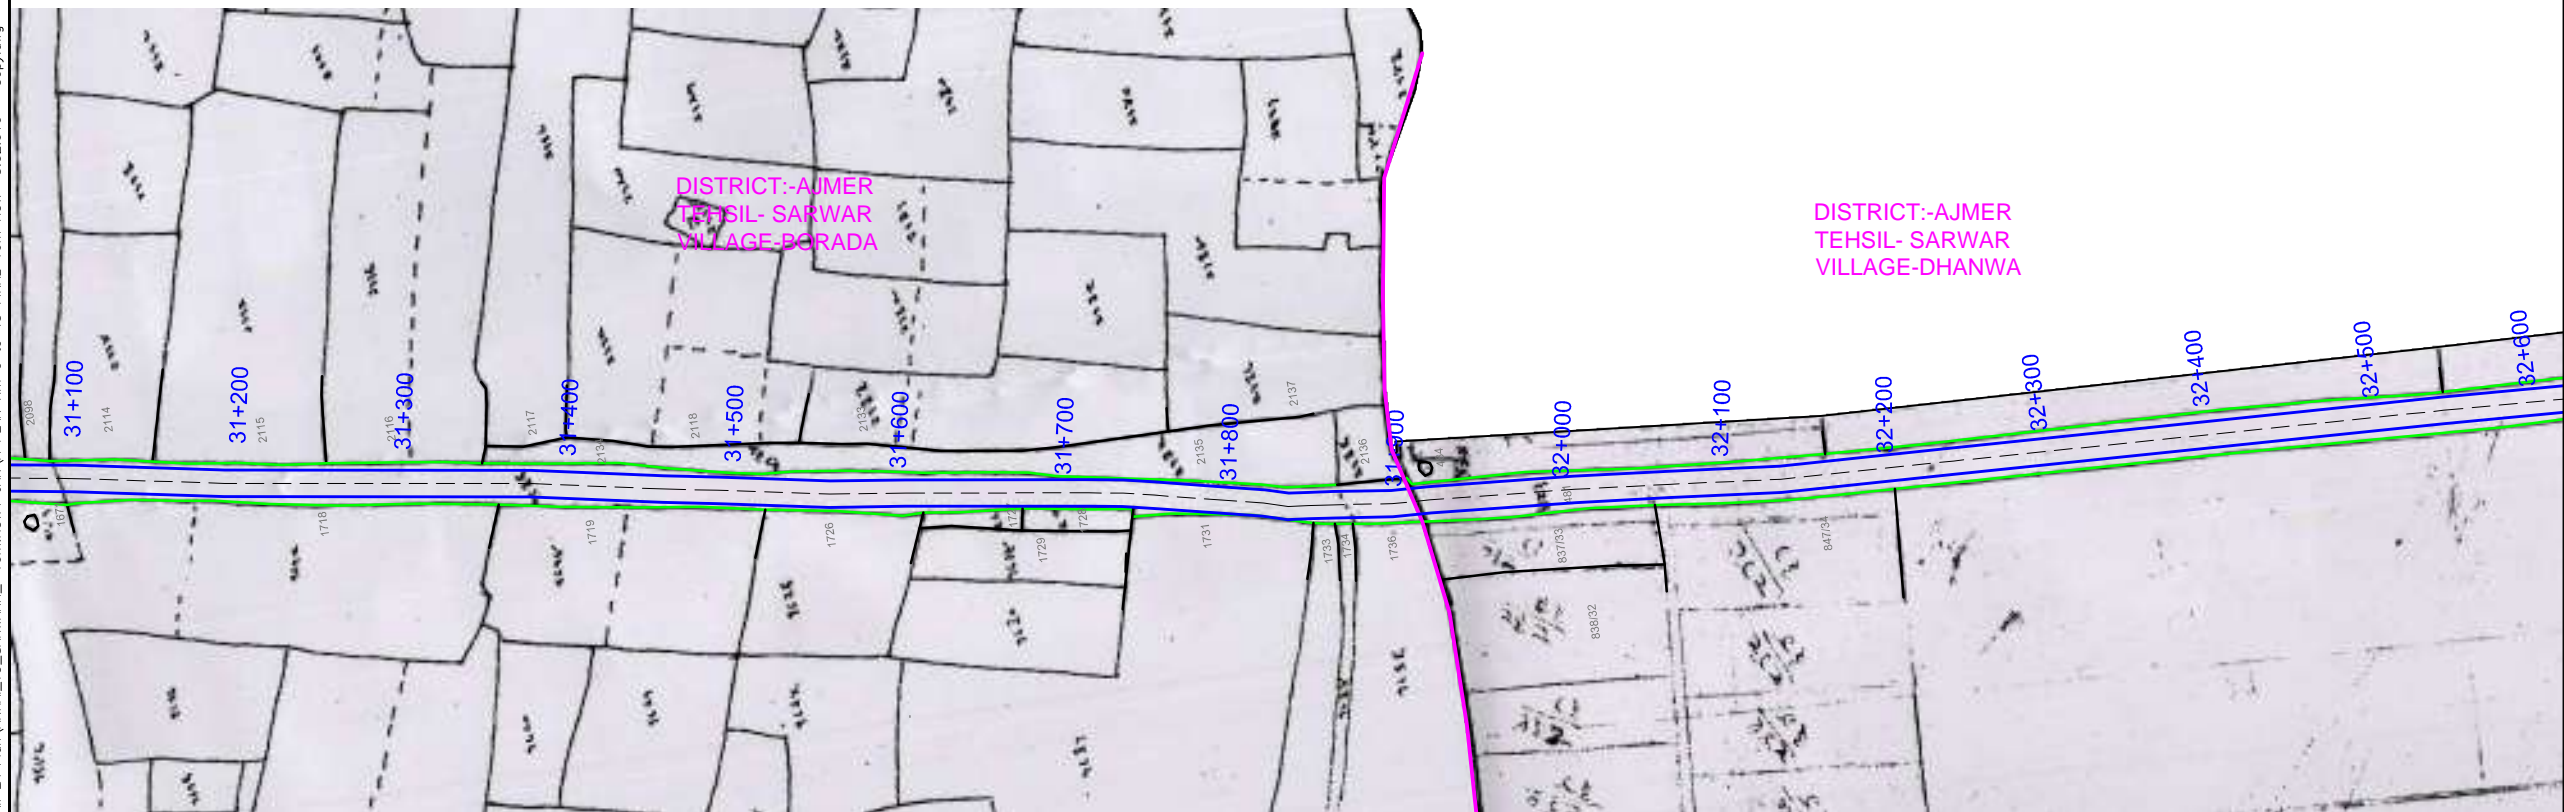
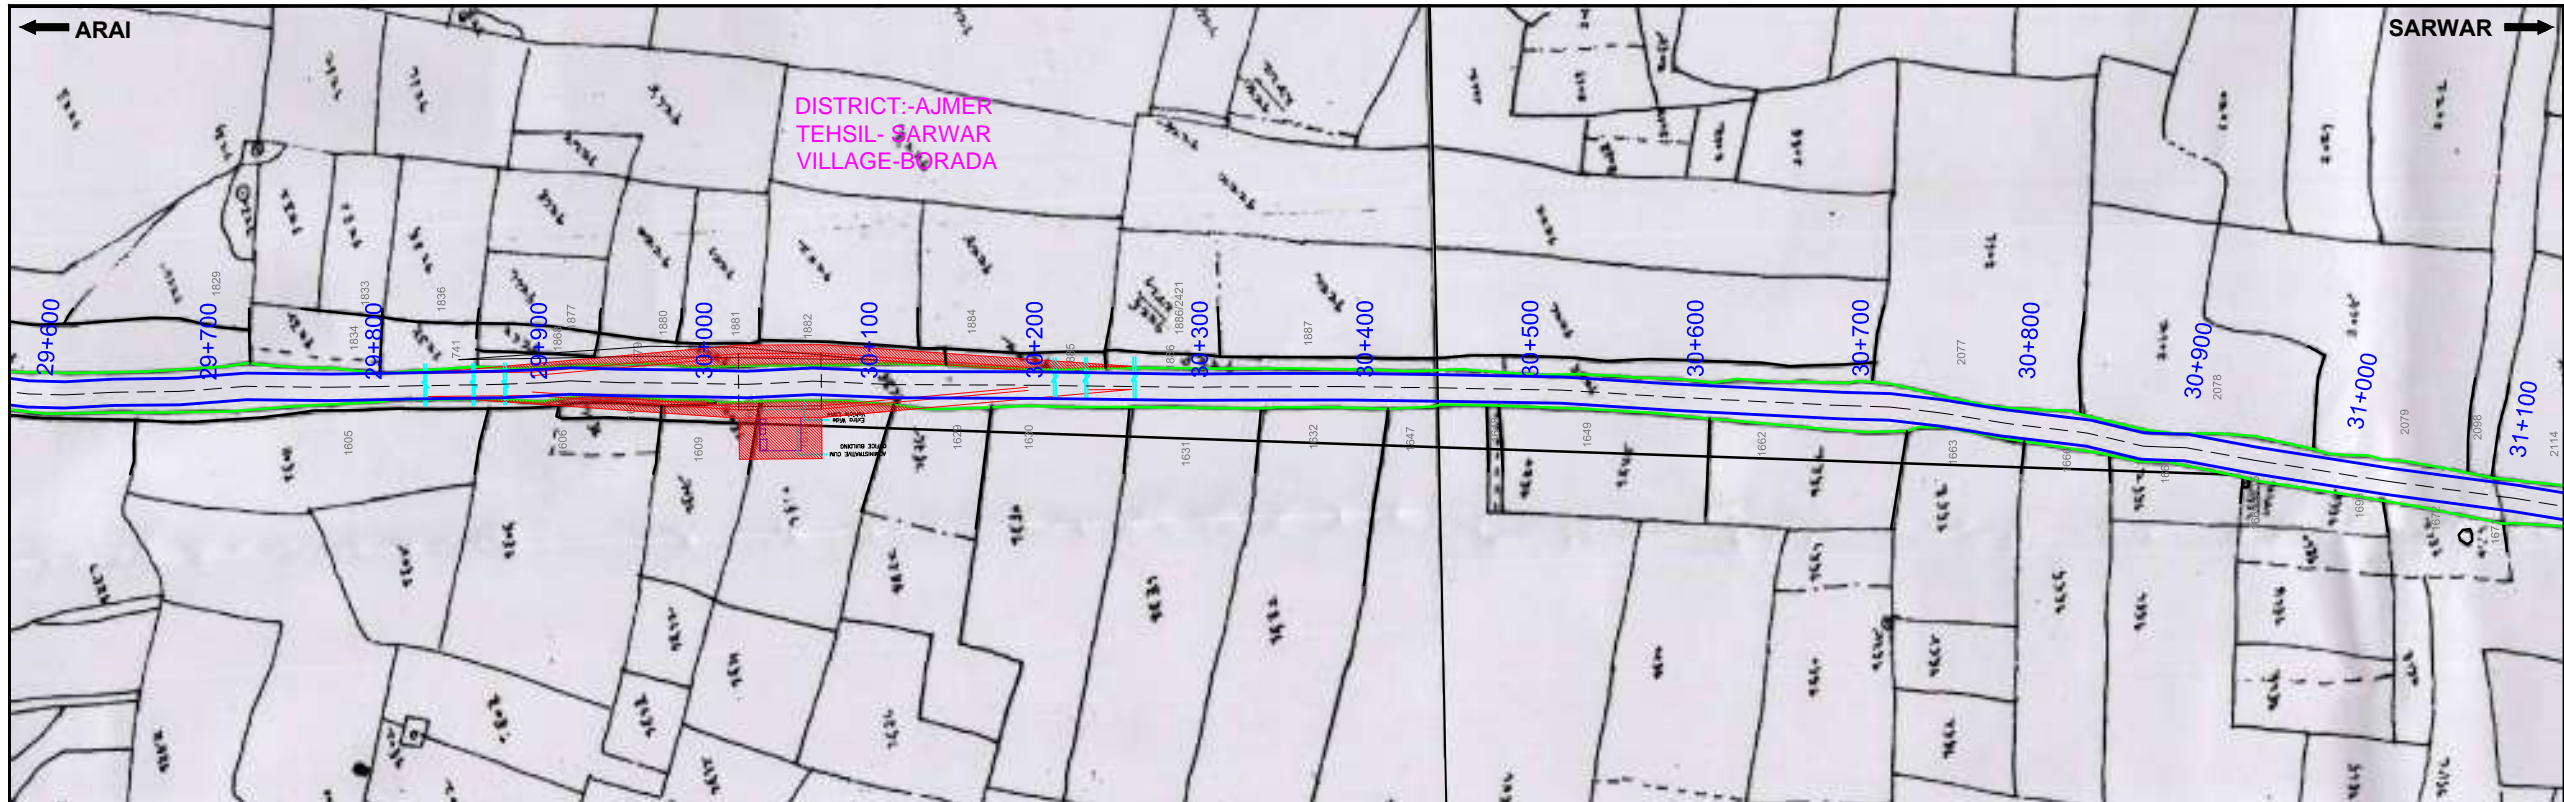
DATE : JAN-2016	Revision	R:1
DESIGNED BY	DRAWN BY	CHECKED BY
Nitesh	Nitesh	Nirmal Singh
		APPROVED BY
		Nirmal Singh

SCALE:- 1:4000







<b>FEASIBILITY REPORT</b>	
LAND PLAN	
(26+500 to 29+600)	
Dwg. No. :-	
RJ/PWD/PPP/PKG-12/H-IV/KD-4 10	

  
 (नितेश मोदी)  
 परियोजना निदेशक (पी. पी. पी.)




DATE: 10/03/2016 - 3:47pm  
PATH: E:\Nitesh Sir\_Final\_Ali LA\_Plan\ANRAI\_TO\_SARWARH\_16m\_ROW4\_JANA\_PLAN Km 0 to 45\_FINAL\_16m\_ROW\_3.02.016 - Copy.dwg

Client :  **PUBLIC WORKS DEPARTMENT**  
(GOVERNMENT OF RAJASTHAN)

Consultant :   

Project :  
*Consultancy Services for Preparation of Feasibility Report of Two-laning of Km. 0.000 to Km. 44.300 of comprising SH-7E in the section from Arai to Sarwar (the "Highway-IV")*

LEGEND			
	VILLAGE BOUNDARY		
	EXISTING ROW		
	AREA TO BE ACQUIRED		
	PROPOSED ROW(16M ROW)		
	CENTER LINE		
	KHASRA BOUNDARY		
REV	DATE	DESCRIPTION OF REVISIONS	INITIALS
			A B C D

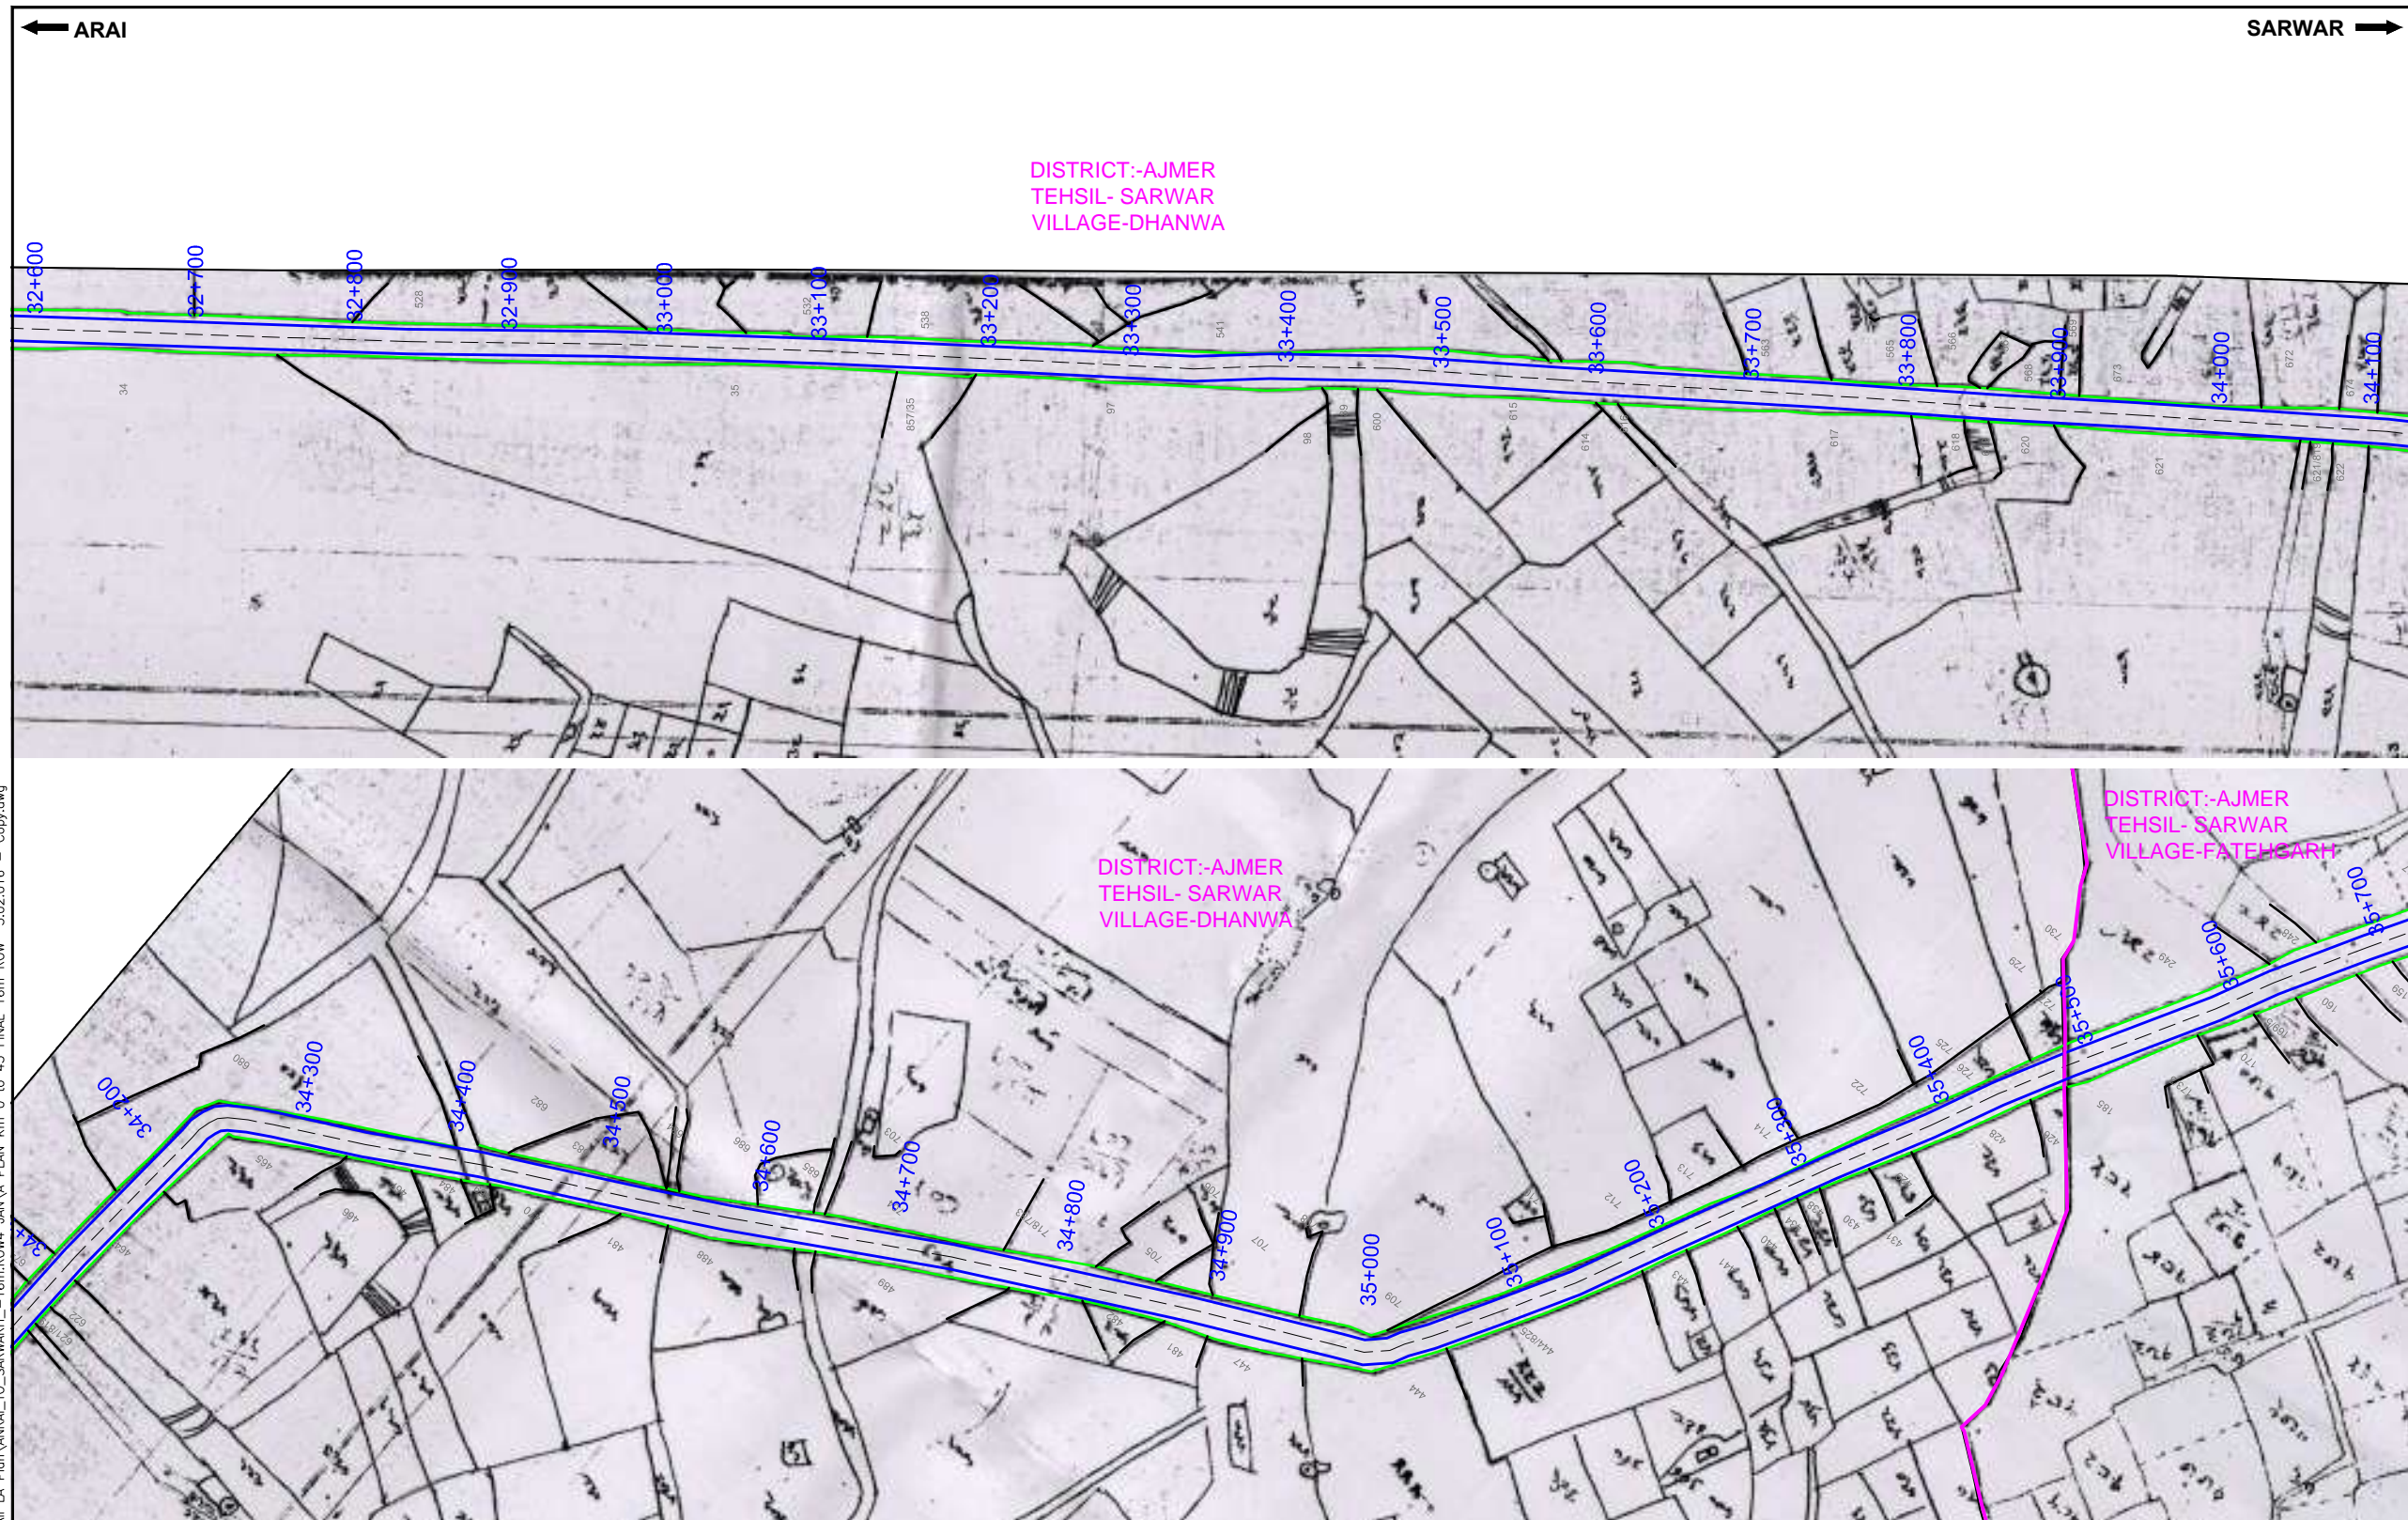
DATE : JAN-2016	Revision	R:1
DESIGNED BY	DRAWN BY	CHECKED BY
Nitesh	Nitesh	Nirmal Singh
		Nirmal Singh
SCALE:- 1:4000		
		

**FEASIBILITY REPORT**  
**LAND PLAN**  
(29+600 to 32+600)

Dwg. No. :-  
RJ/PWD/PPP/PKG-12/H-IV/KD-4 11

*(Signature)*  
**(राजेश मोदी)**  
परियोजना निदेशक (पी. पी. पी.)

DATE: 10/03/2016 - 3:48pm  
 PATH: E:\Nitesh Sir\Final All LA Plan\ARAI\_TO\_SARWARH\_16m.ROW4\_PLAN Km. 0 to 45 FINAL 16m ROW 3.02.016 - Copy.dwg



Client : **PUBLIC WORKS DEPARTMENT**  
 (GOVERNMENT OF RAJASTHAN)

Consultant :

Project :  
 Consultancy Services for Preparation of  
 Feasibility Report of Two-laning of Km. 0.000  
 to Km. 44.300 of comprising SH-7E in the  
 section from Arai to Sarwar  
 (the "Highway-IV")

**LEGEND**

	VILLAGE BOUNDARY
	EXISTING ROW
	AREA TO BE ACQUIRED
	PROPOSED ROW(16M.ROW)
	CENTER LINE
	KHASRA BOUNDARY

Land Acquisition is Proposed For 16.00 Mtr.ROW

REV	DATE	DESCRIPTION OF REVISIONS	A	B	C	D

DATE : JAN-2016	Revision	R:1
DESIGNED BY	DRAWN BY	CHECKED BY
Nitesh	Nitesh	Nirmal Singh
		APPROVED BY
		Nirmal Singh

SCALE:- 1:4000


**FEASIBILITY REPORT**  
**LAND PLAN**  
 (32+600 to 35+700)




Dwg. No. :-  
 RJ/PWD/PPP/PKG-12/H-IV/KD-4 12

*(Handwritten Signature)*  
 (राजेश मोदी)  
 परियोजना निदेशक (पी. पी. पी.)

DATE: 10/03/2016 - 3:48pm  
 PATH: E:\Nitesh Sir Final All LA Plan\ARAI\_TO\_SARWARH\_16m.ROW4 JANVA PLAN Km. 0 to 45 FINAL 16m ROW. 3.02.016 - Copy.dwg



Client :  **PUBLIC WORKS DEPARTMENT**  
 (GOVERNMENT OF RAJASTHAN)


Consultant :   

Project :  
 Consultancy Services for Preparation of  
 Feasibility Report of Two-laning of Km. 0.000  
 to Km. 44.300 of comprising SH-7E in the  
 section from Arai to Sarwar  
 (the "Highway-IV")

REV	DATE	DESCRIPTION OF REVISIONS	INITIALS
			A B C D

DATE : JAN-2016	Revision	R:1
DESIGNED BY	DRAWN BY	CHECKED BY
Nitesh	Nitesh	Nirmal Singh
APPROVED BY	Nirmal Singh	

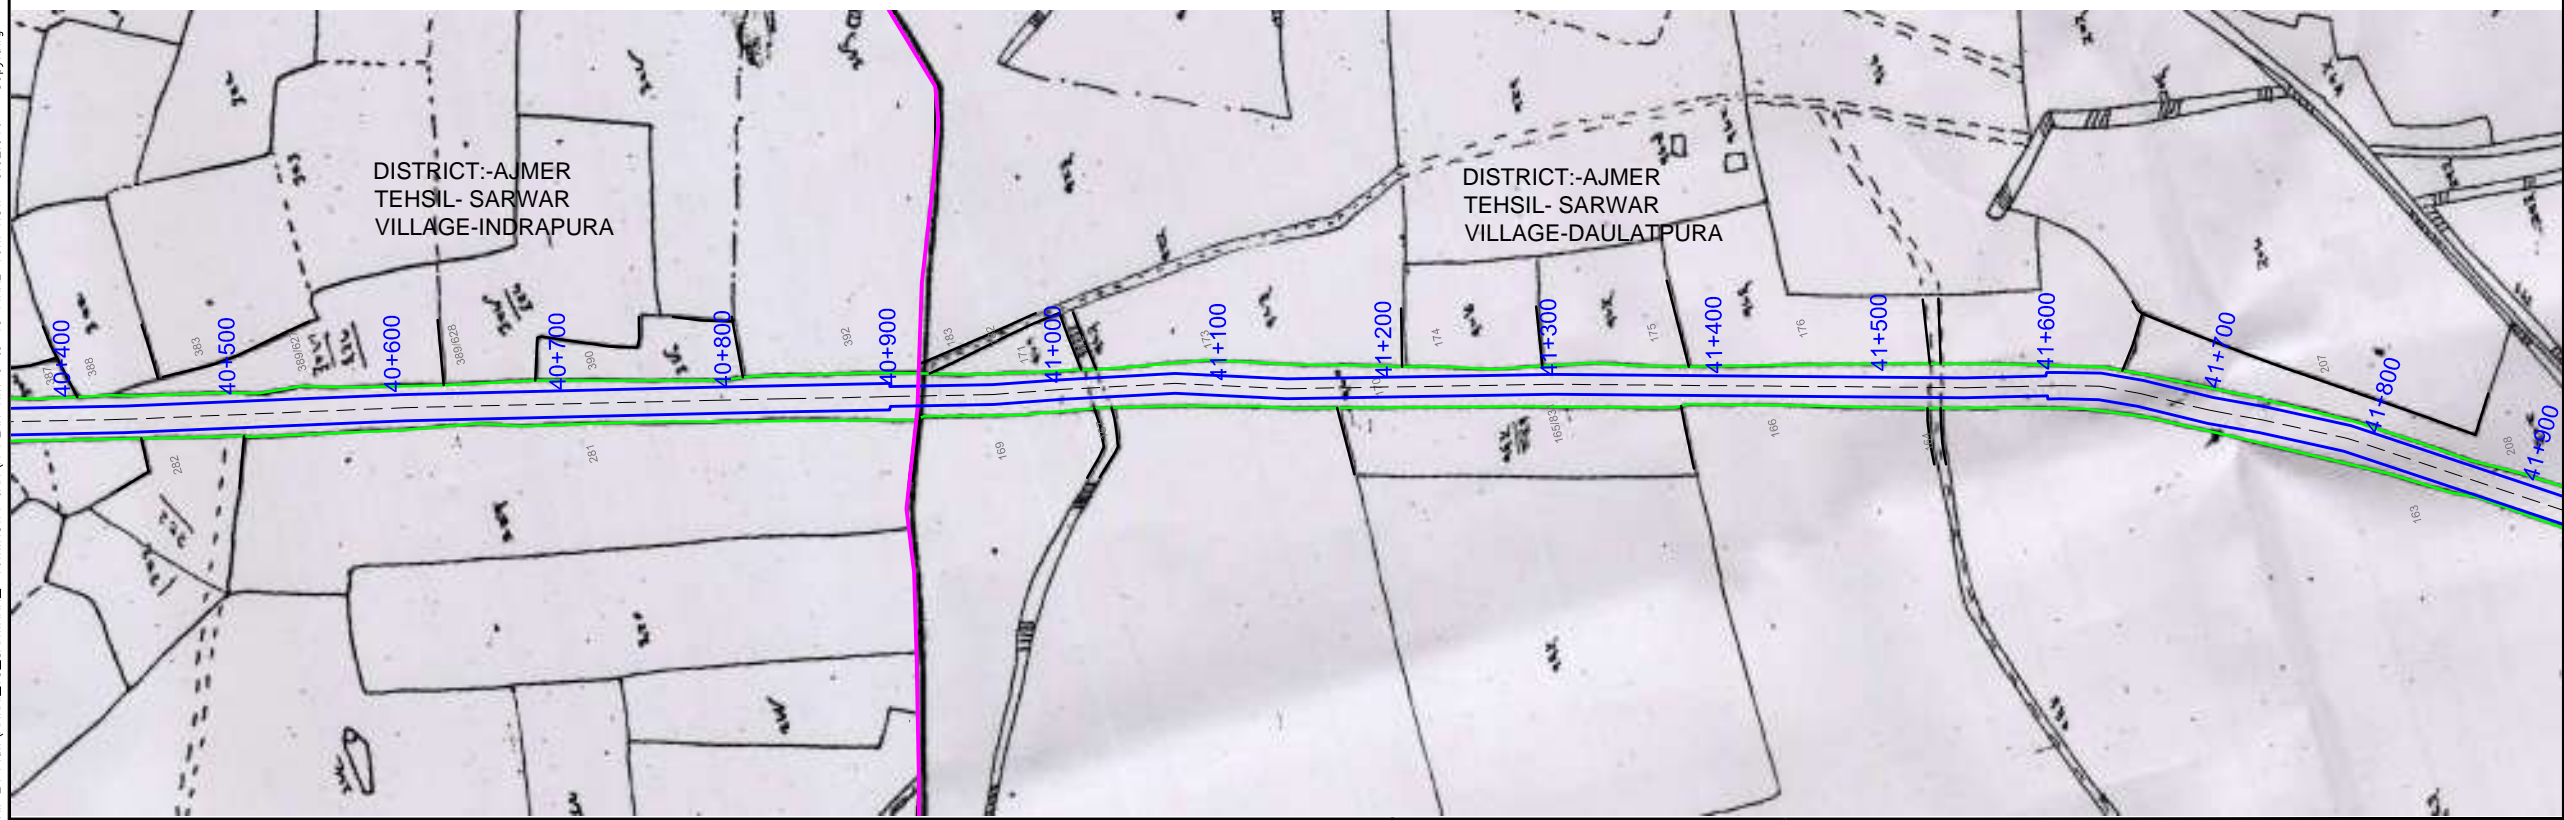
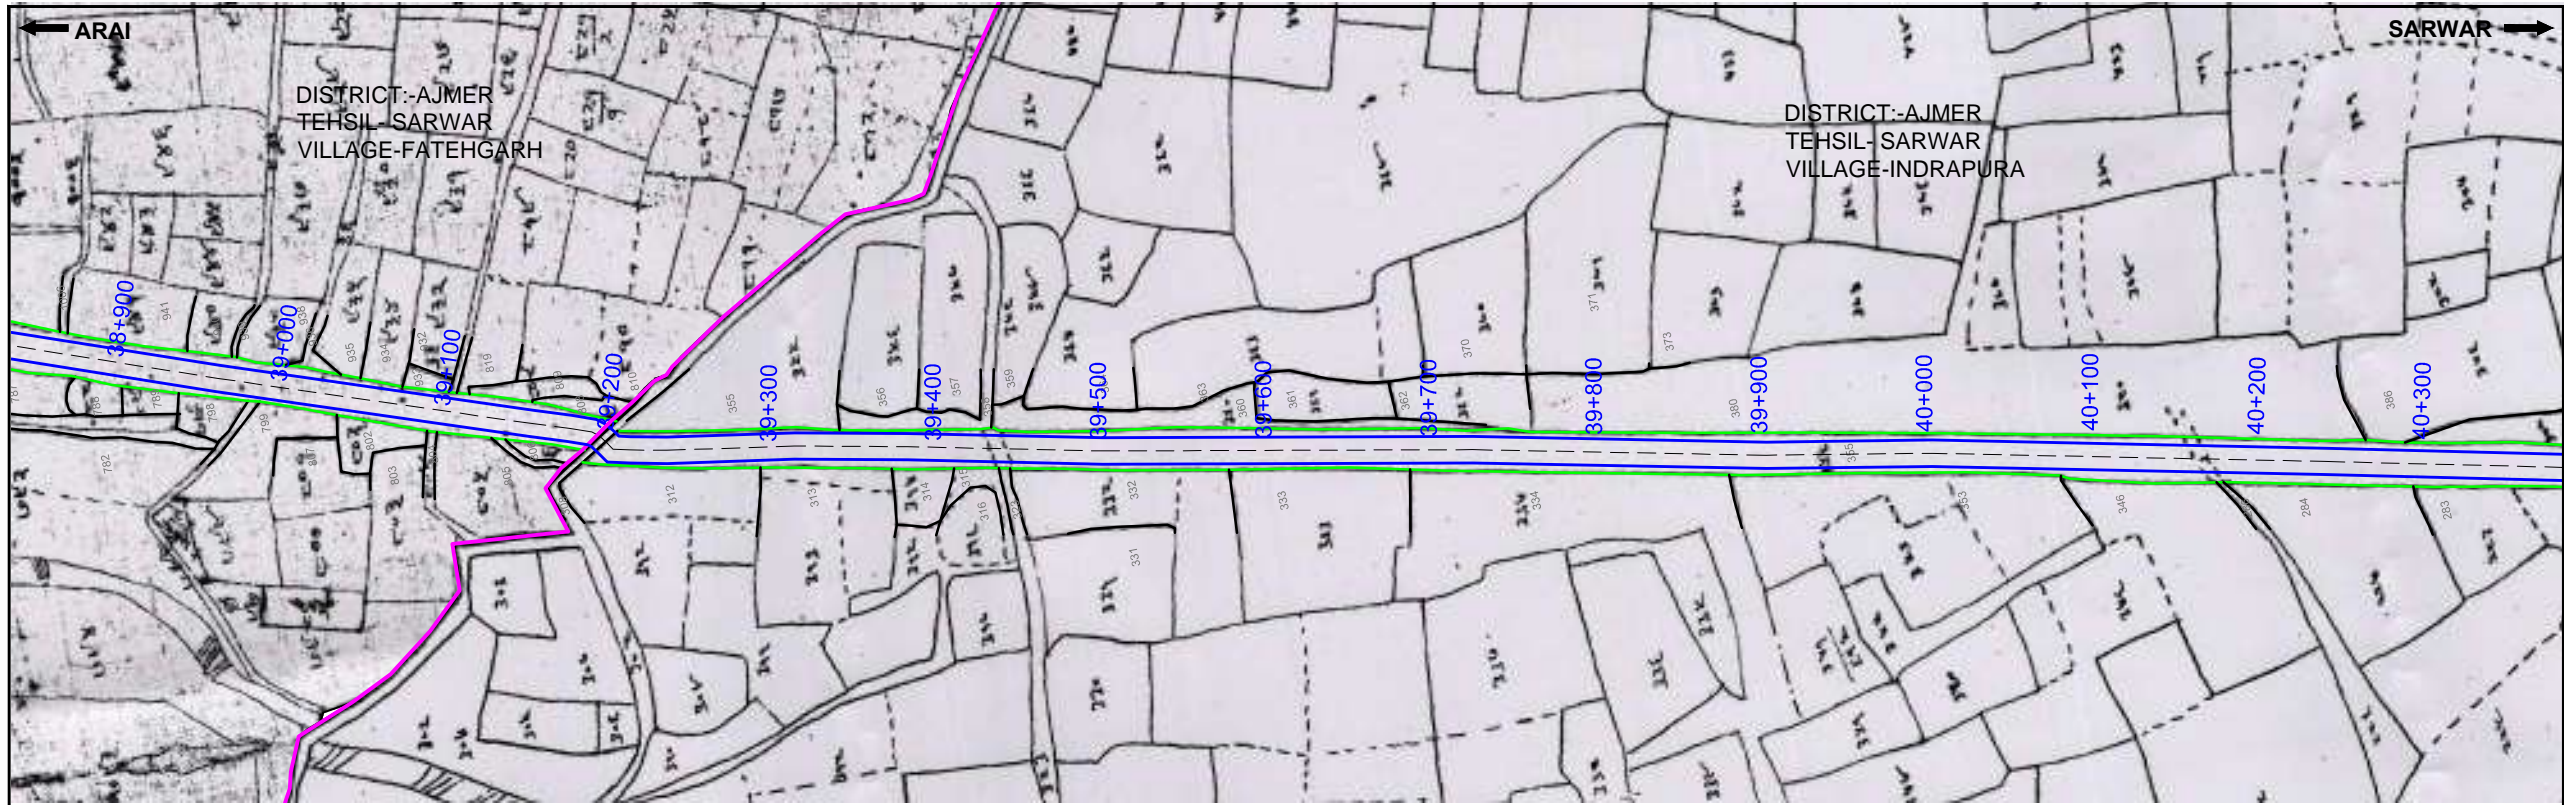
SCALE:- 1:4000




**FEASIBILITY REPORT**  
**LAND PLAN**  
 (35+700 to 38+900)




Dwg. No. :-  
 RJ/PWD/PPP/PKG-12/H-IV/KD-4 13

*(Signature)*  
 (राजेश मोदी)  
 परियोजना निदेशक (पी. पी. पी.)




DATE: 10/03/2016 - 3:48pm  
PATH: E:\Nitesh Sir\_Final All LA Plan\ANRAL\_TO\_SARWARH\_16m\_ROW4\_JANVA PLAN Km 0 to 45 FINAL 16m ROW 3.02.016 - Copy.dwg

Client :  **PUBLIC WORKS DEPARTMENT**  
(GOVERNMENT OF RAJASTHAN)

Consultant :   


**Project :**  
Consultancy Services for Preparation of  
Feasibility Report of Two-laning of Km. 0.000  
to Km. 44.300 of comprising SH-7E in the  
section from Arai to Sarwar  
(the "Highway-IV")

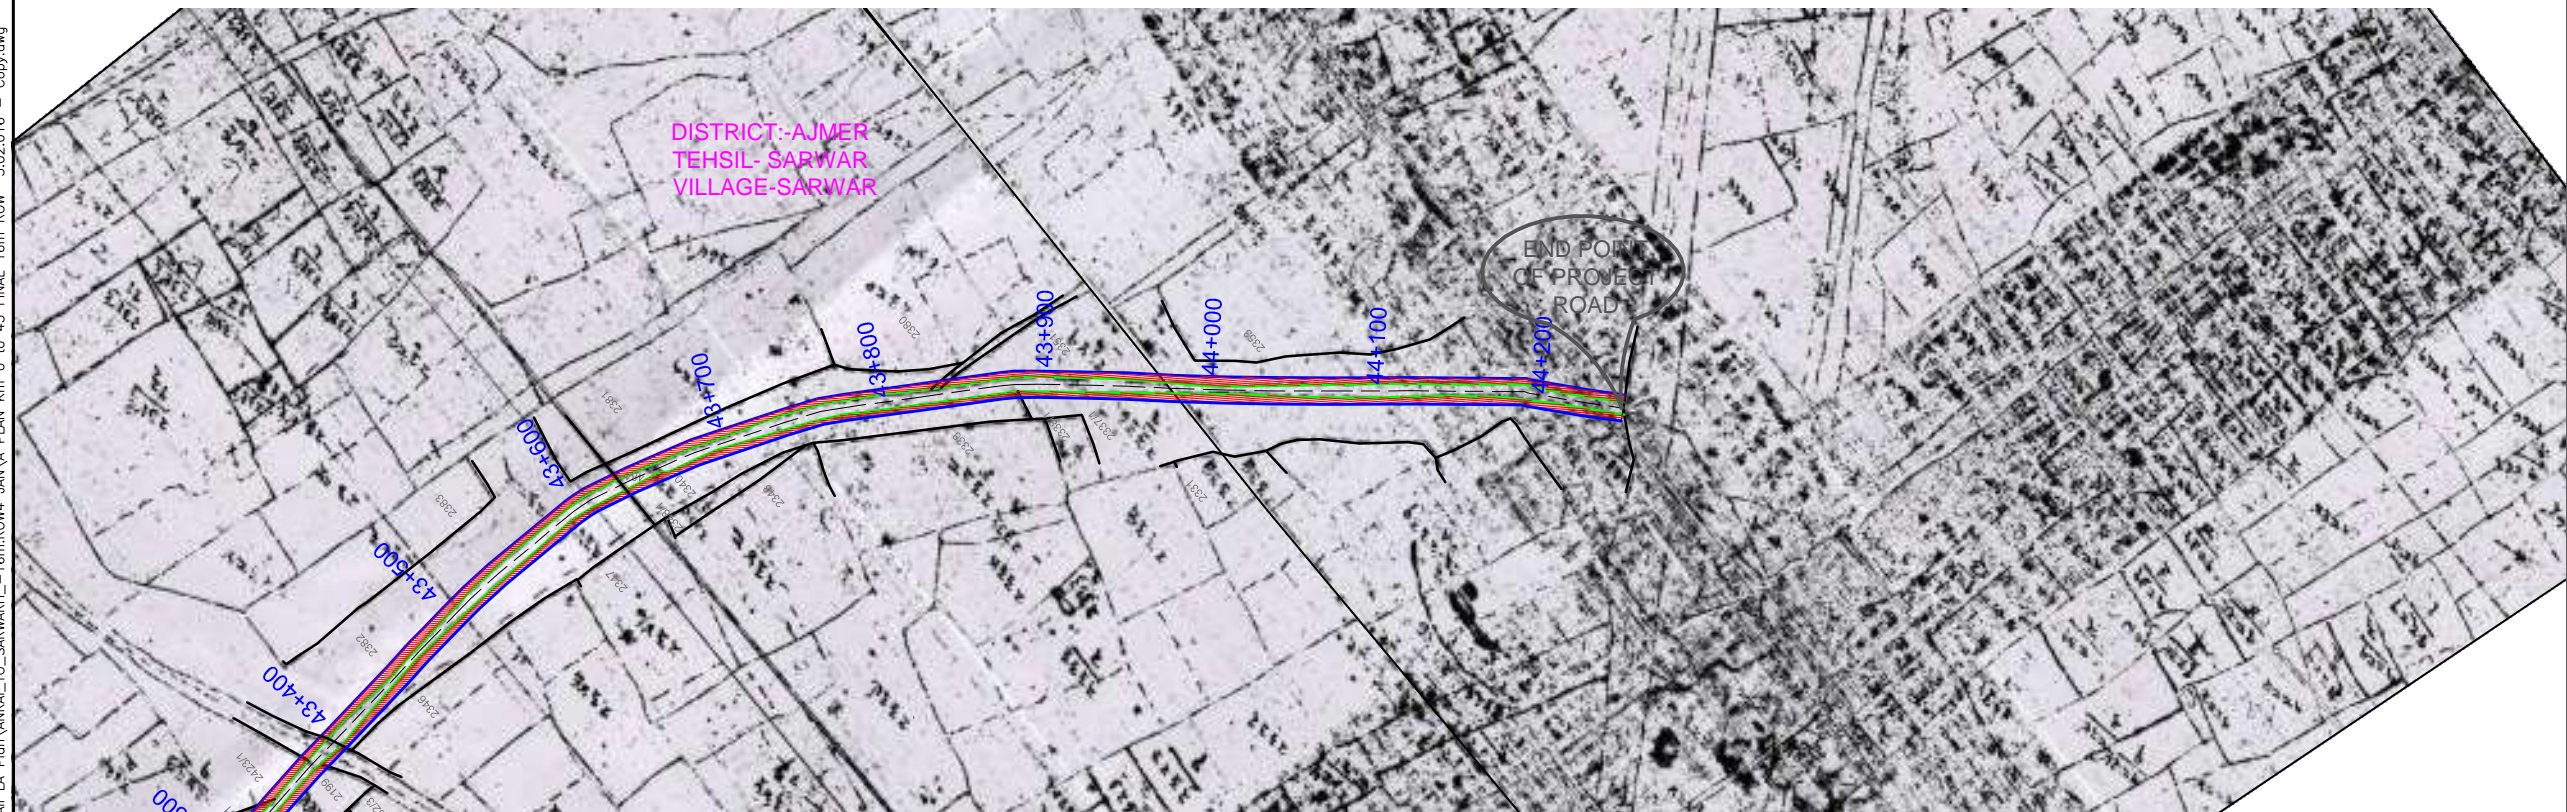
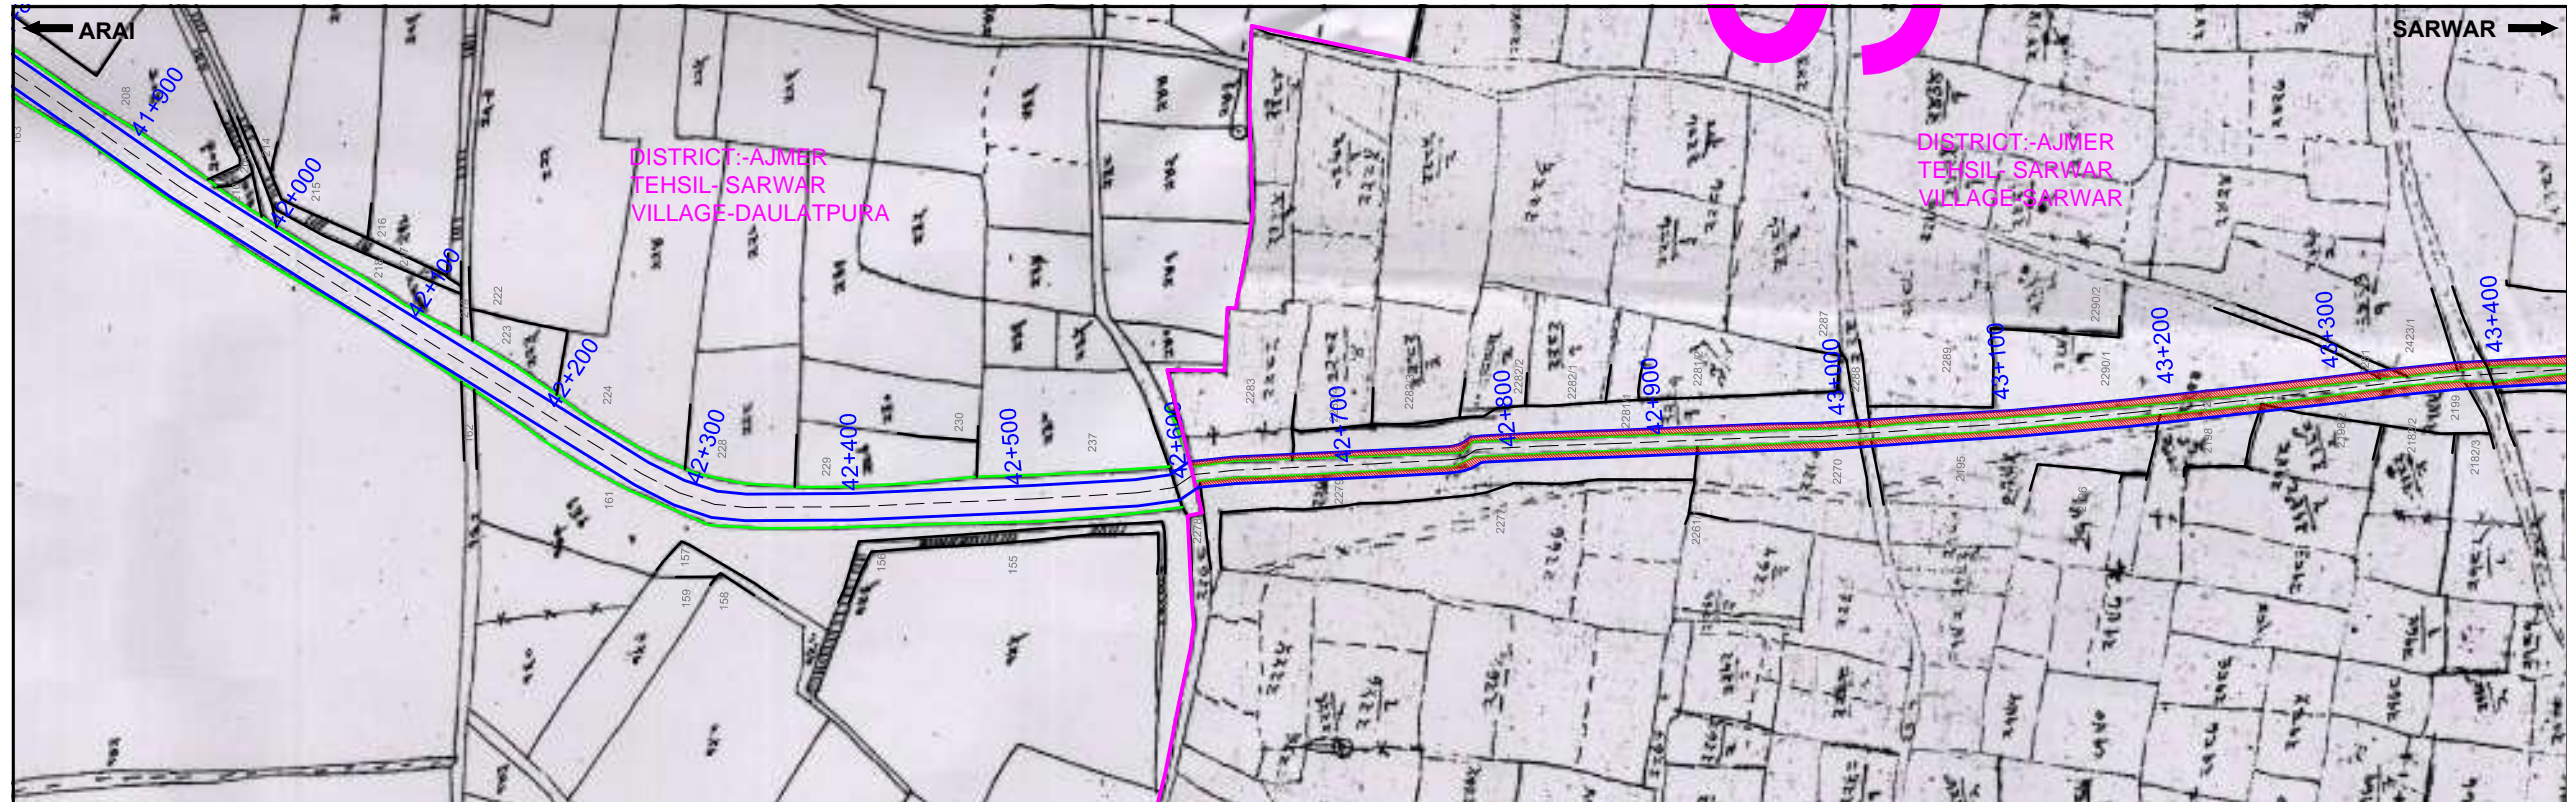
REV	DATE	DESCRIPTION OF REVISIONS	INITIALS

DATE : JAN-2016	Revision	R:1
DESIGNED BY	DRAWN BY	CHECKED BY
Nitesh	Nitesh	Nirmal Singh
		Nirmal Singh
SCALE:- 1:4000		
		


**FEASIBILITY REPORT**  
**LAND PLAN**  
(38+900 to 41+900)




Dwg. No. :-  
RJPWD/PPP/PKG-12/H-IV/KD-4 14

  
 (राजेश मोदी)  
 परियोजना निदेशक (सी. पी. पी.)




DATE: 10/03/2016 - 3:48pm  
 PATH: E:\Nitesh Sir\Final All LA Plan\ARAI\_TO\_SARWARH\_16m.ROW4 JANVA PLAN Km 0 to 45 FINAL 16m ROW 3.02.016 - Copy.dwg

Client :  **PUBLIC WORKS DEPARTMENT**  
 (GOVERNMENT OF RAJASTHAN)

Consultant :   

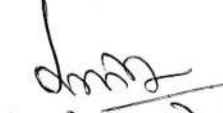
**Project :**  
 Consultancy Services for Preparation of  
 Feasibility Report of Two-laning of Km. 0.000  
 to Km. 44.300 of comprising SH-7E in the  
 section from Arai to Sarwar  
 (the "Highway-IV")

LEGEND		Land Acquisition is Proposed For 16.00 Mtr.ROW	
	VILLAGE BOUNDARY		
	EXISTING ROW		
	AREA TO BE ACQUIRED		
	PROPOSED ROW(16M.ROW)		
	CENTER LINE		
	KHASRA BOUNDARY		
REV	DATE	DESCRIPTION OF REVISIONS	INITIALS

DATE : JAN-2016	Revision	R:1
DESIGNED BY	DRAWN BY	CHECKED BY
Nitesh	Nitesh	Nirmal Singh
APPROVED BY	Nirmal Singh	
SCALE:- 1:4000		
		

**FEASIBILITY REPORT**  
**LAND PLAN**  
 (41+900 to 44+260)

Dwg. No. :-  
 RJ/PWD/PPP/PKG-12/H-IV/KD-4 15

  
 (राजेश मोदी)  
 परियोजना निदेशक (पी. पी. पी.)