
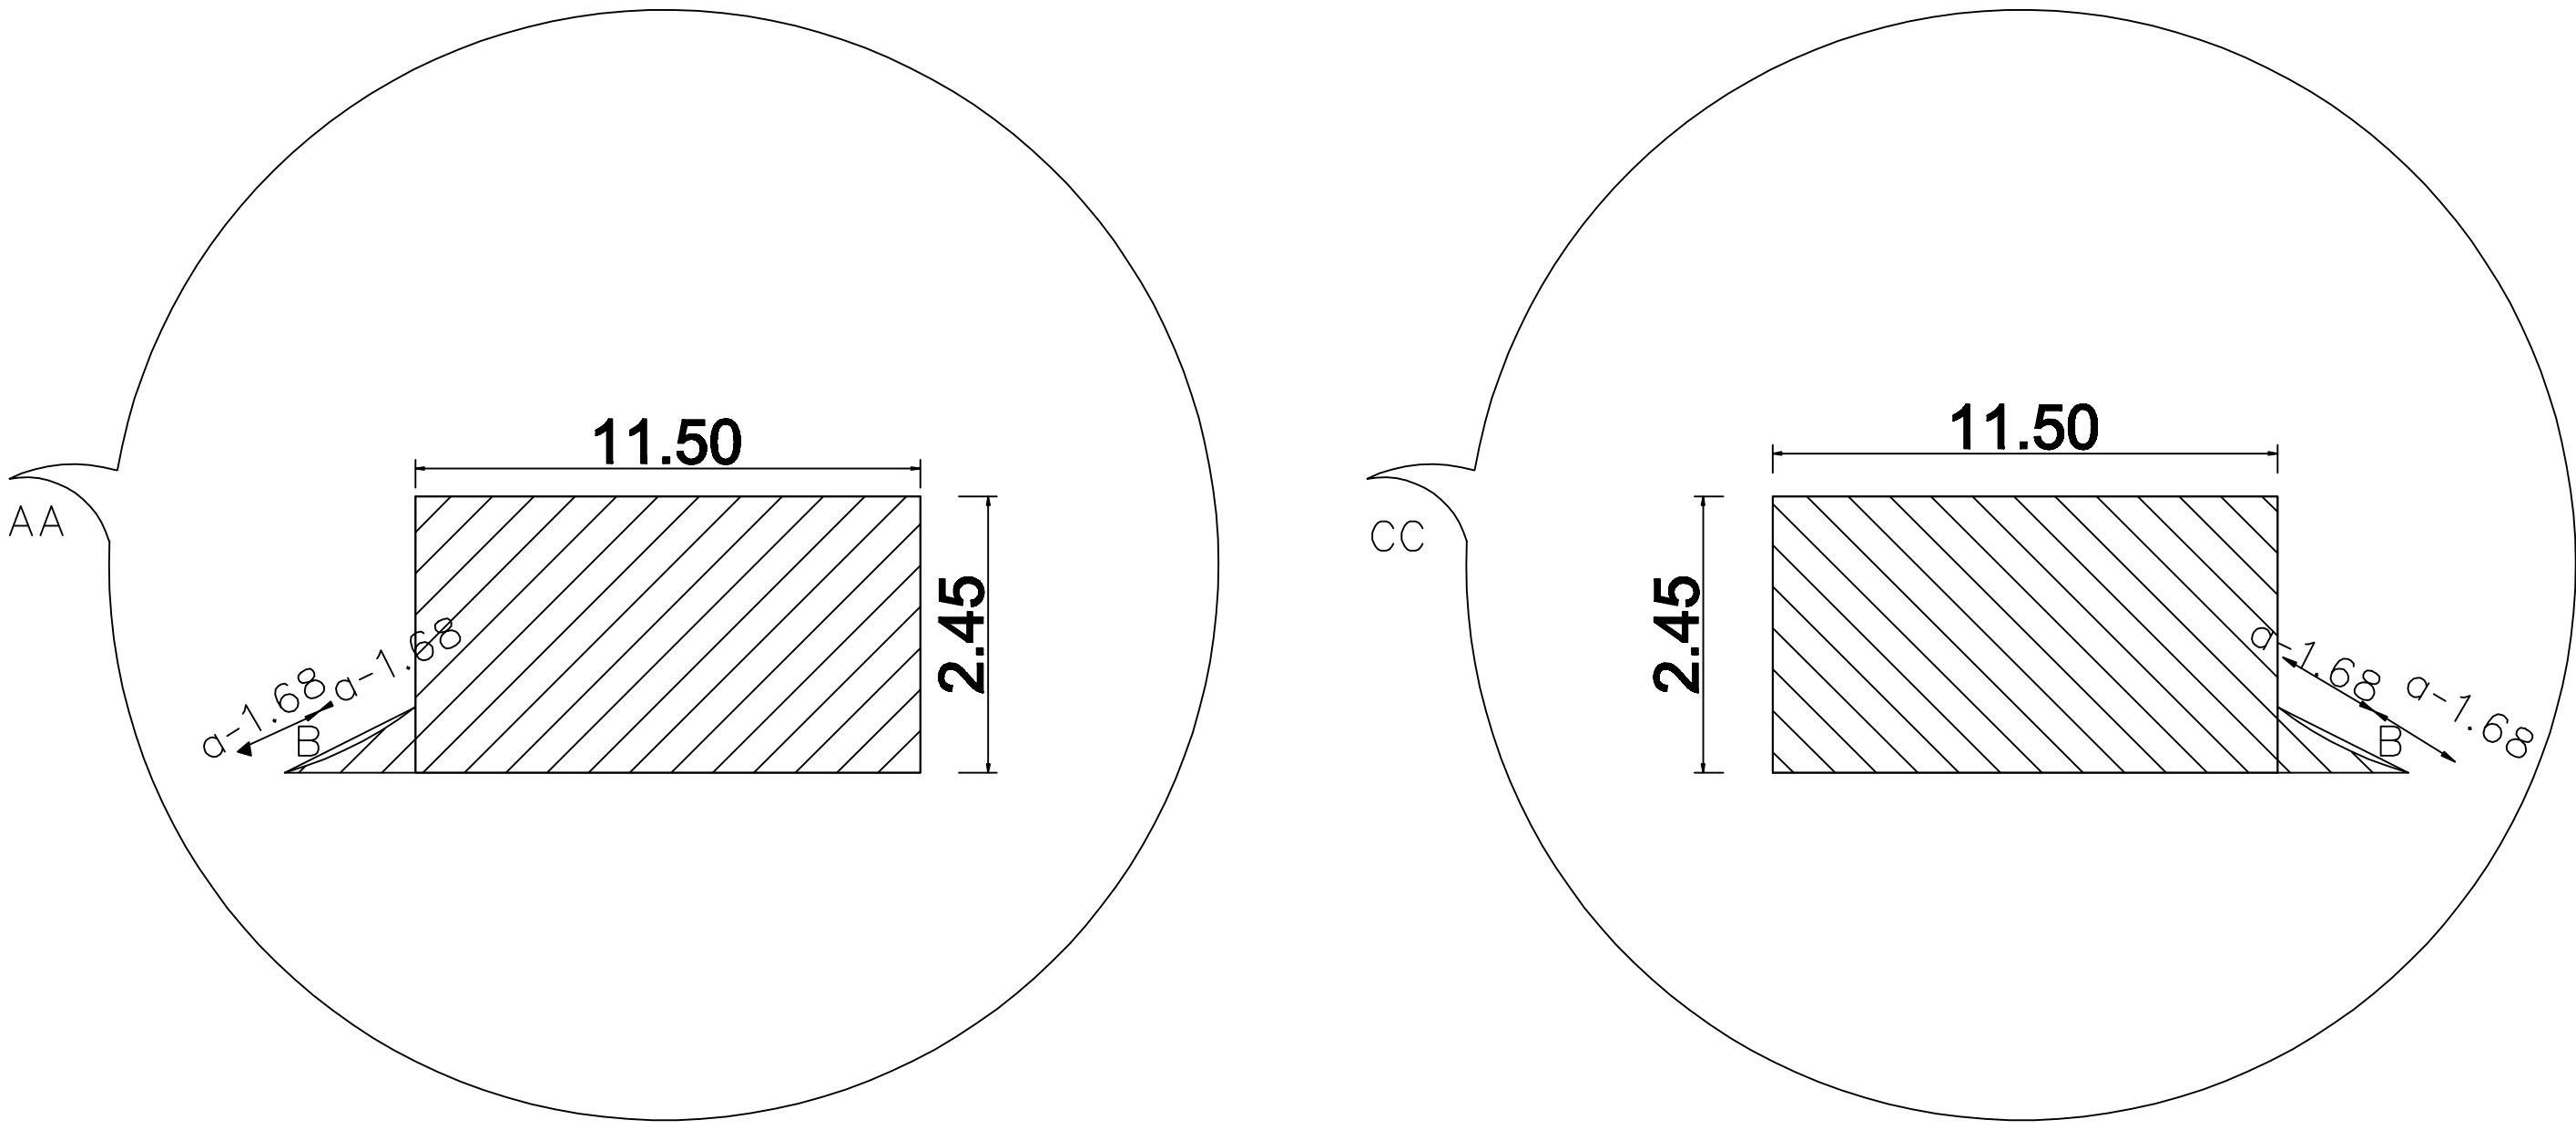


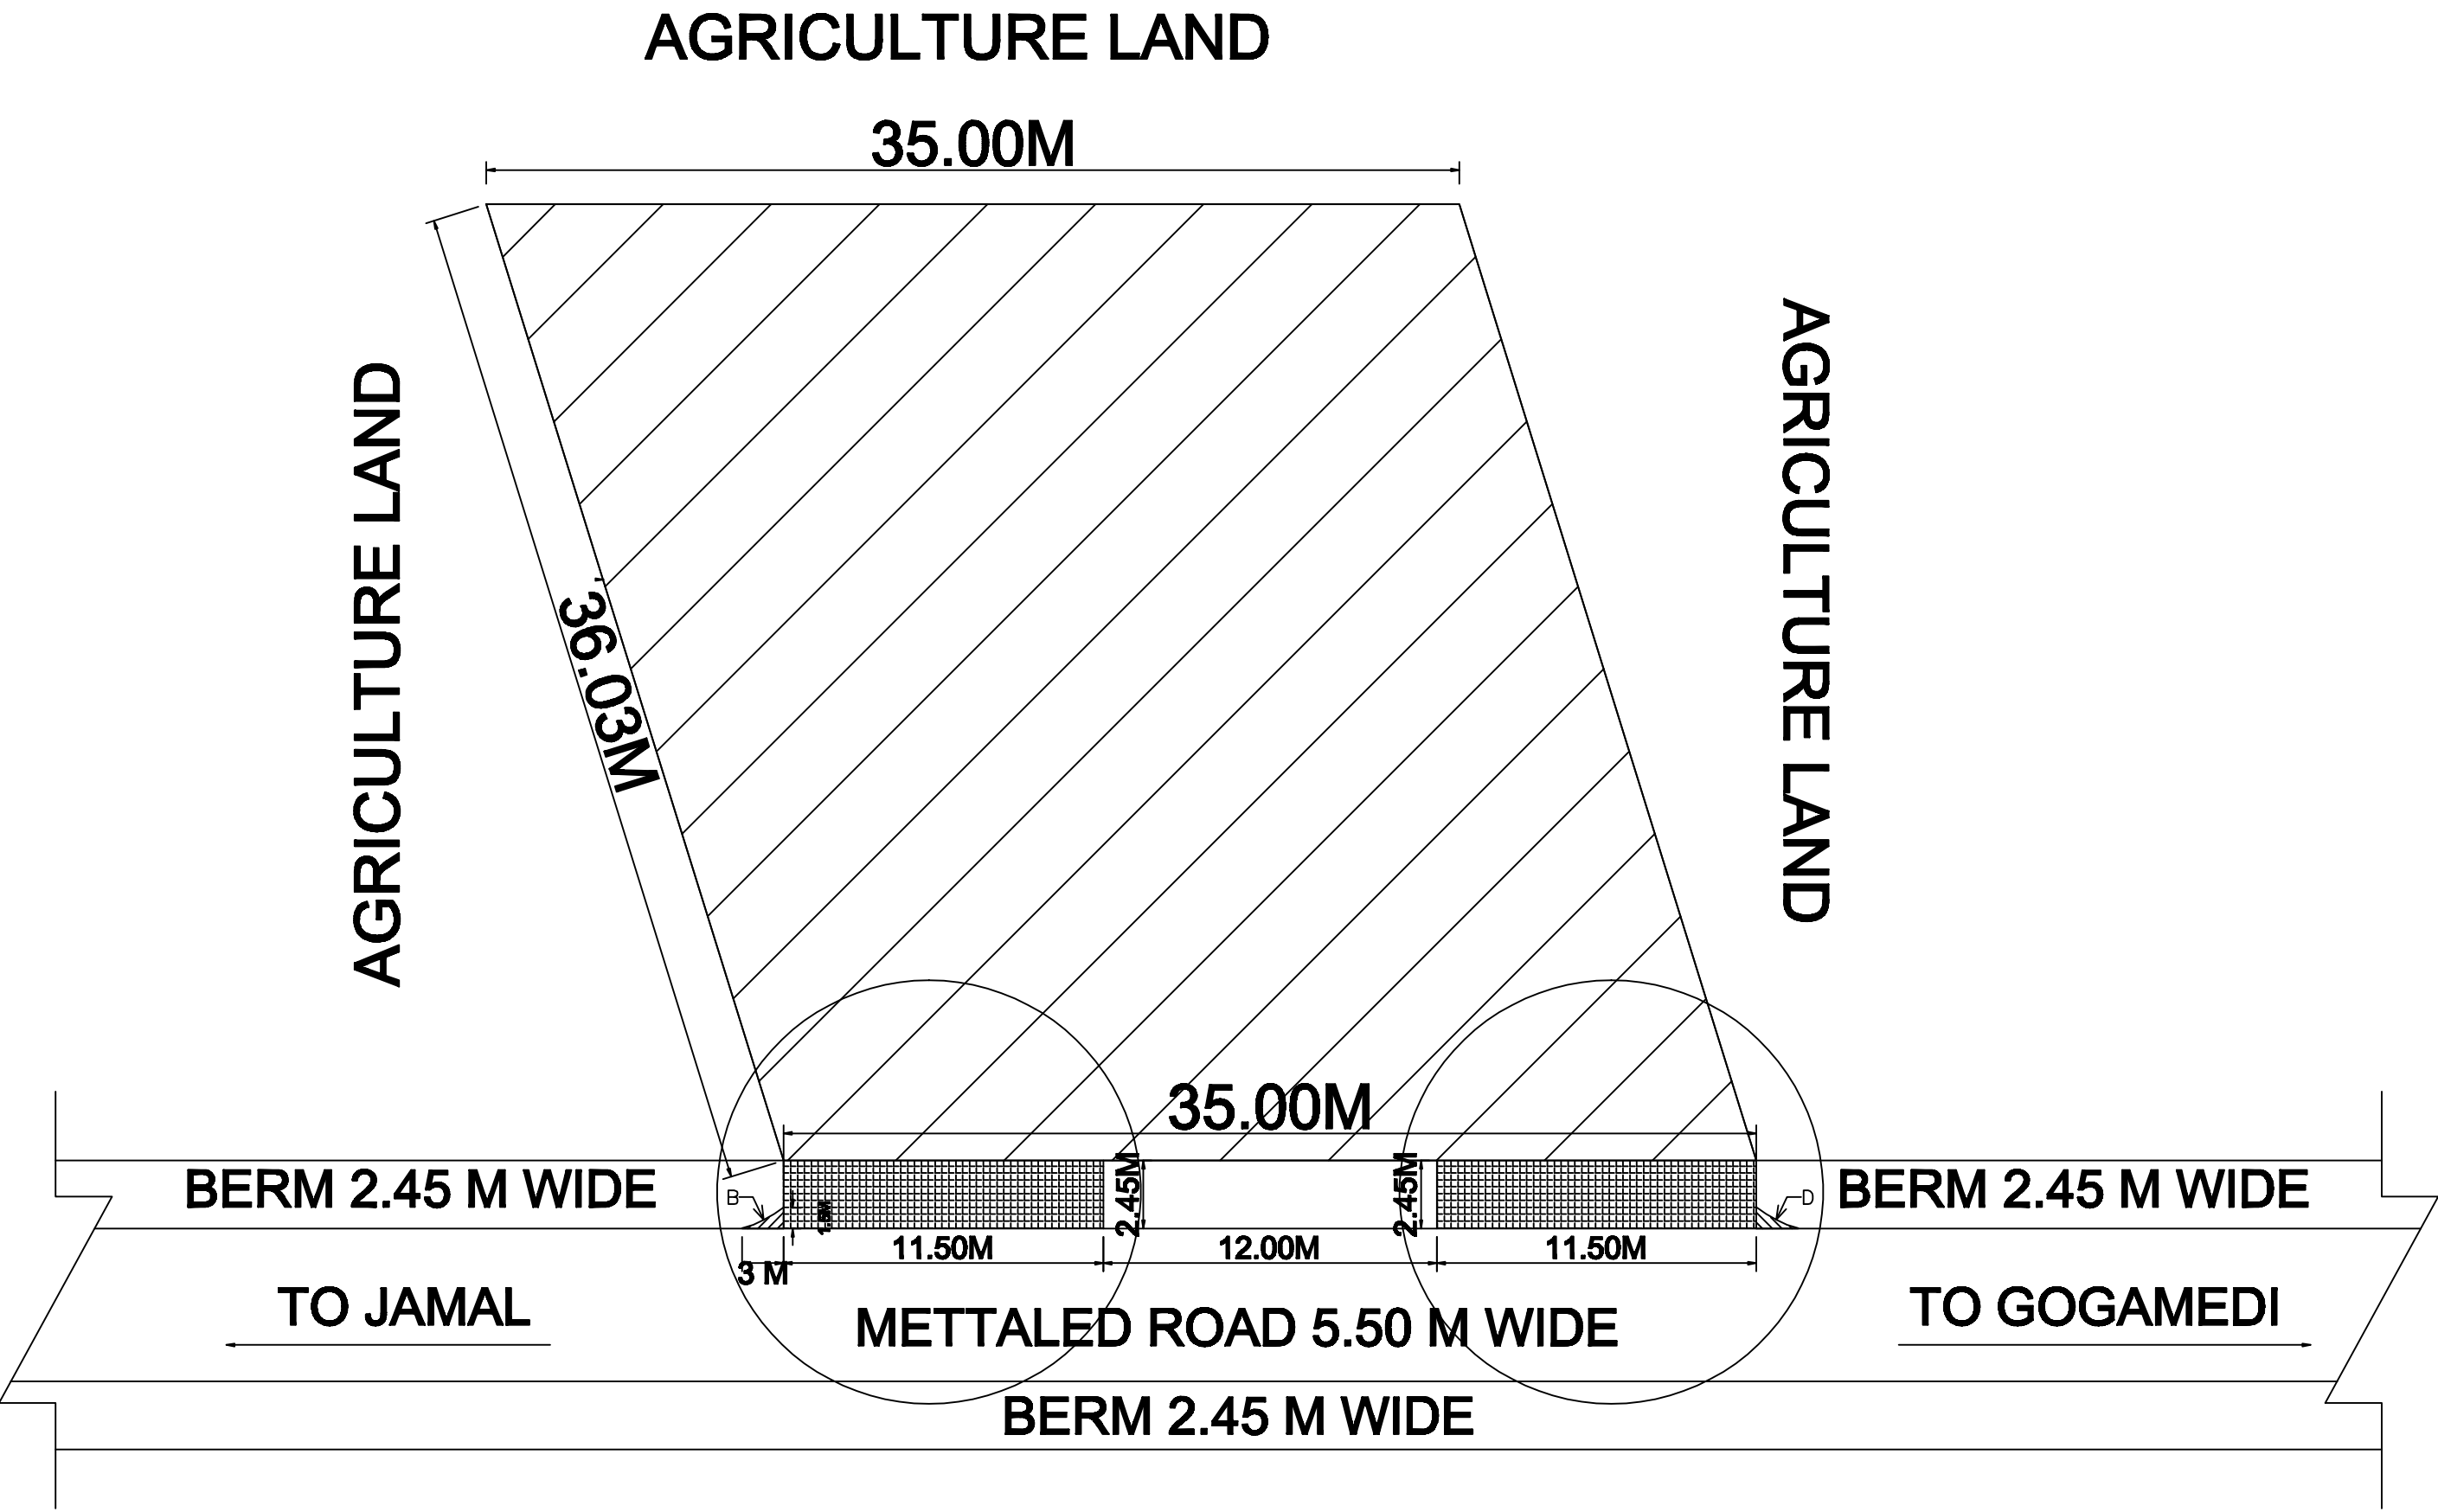

|          |   |          |   |                                                                                        |                                |
|----------|---|----------|---|----------------------------------------------------------------------------------------|--------------------------------|
| AREA 'A' | = 11.5 X 2.45<br>= 28.175 SQ. MT.   | AREA 'C' | = 11.5 X 2.45<br>= 28.175 SQ. MT.   | TOTAL AREA ( AA + CC)<br>= 29.665 + 29.665<br>= 59.33 SQ. MT.<br>= <u>0.0059 Hect.</u> |                                |
| AREA 'B' | = ( $\frac{1}{2}$ X 3 X 1.50 ) - (d)<br>= (2.25)-( $\frac{4}{3}$ ah)<br>= (2.25) - ( $\frac{4}{3}$ x 1.68 x 0.34)<br>= (2.25 - 0.76)<br>= 1.49 SQ. MT. | AREA 'D' | = ( $\frac{1}{2}$ X 3 X 1.50 ) - (d)<br>= (2.25)-( $\frac{4}{3}$ ah)<br>= (2.25) - ( $\frac{4}{3}$ x 1.68 x 0.34)<br>= (2.25 - 0.76)<br>= 1.49 SQ. MT. |                                                                                        |                                |
| ( A+ B ) | = 28.175 + 1.49<br>= 29.665 SQ. MT.   | ( C+ D ) | =28.175 + 1.49<br>= 29.665 SQ. MT.   |                                                                                        | NON FOREST AREA<br>= 0.11 Hac. |
|          |   |          |   |                                                                                        |                                |

|   |              |
|---|--------------|
| PLAN SHOWING THE ACCESS FOR<br>APPROACH TO ' BPCL RETAIL OUTLET<br>ON JAMAL TO GOGAMEDI<br>AT KM. 11.545 (LHS) DIST. SIRSA (HARYANA) | APPLICANT -: |
|   | ARCHITECT -: |