


Location Map of Augmentation of PWS Scheme at U.Kothapally (V), Dhone (M), Kurnool District in favour of
Superintending Engineer, RWS & S Circle, Kurnool in Compt. No.235 of South Dhone RF,
Chintalapeta Beat, Peapully Section, Dhone Range of Kurnool Division

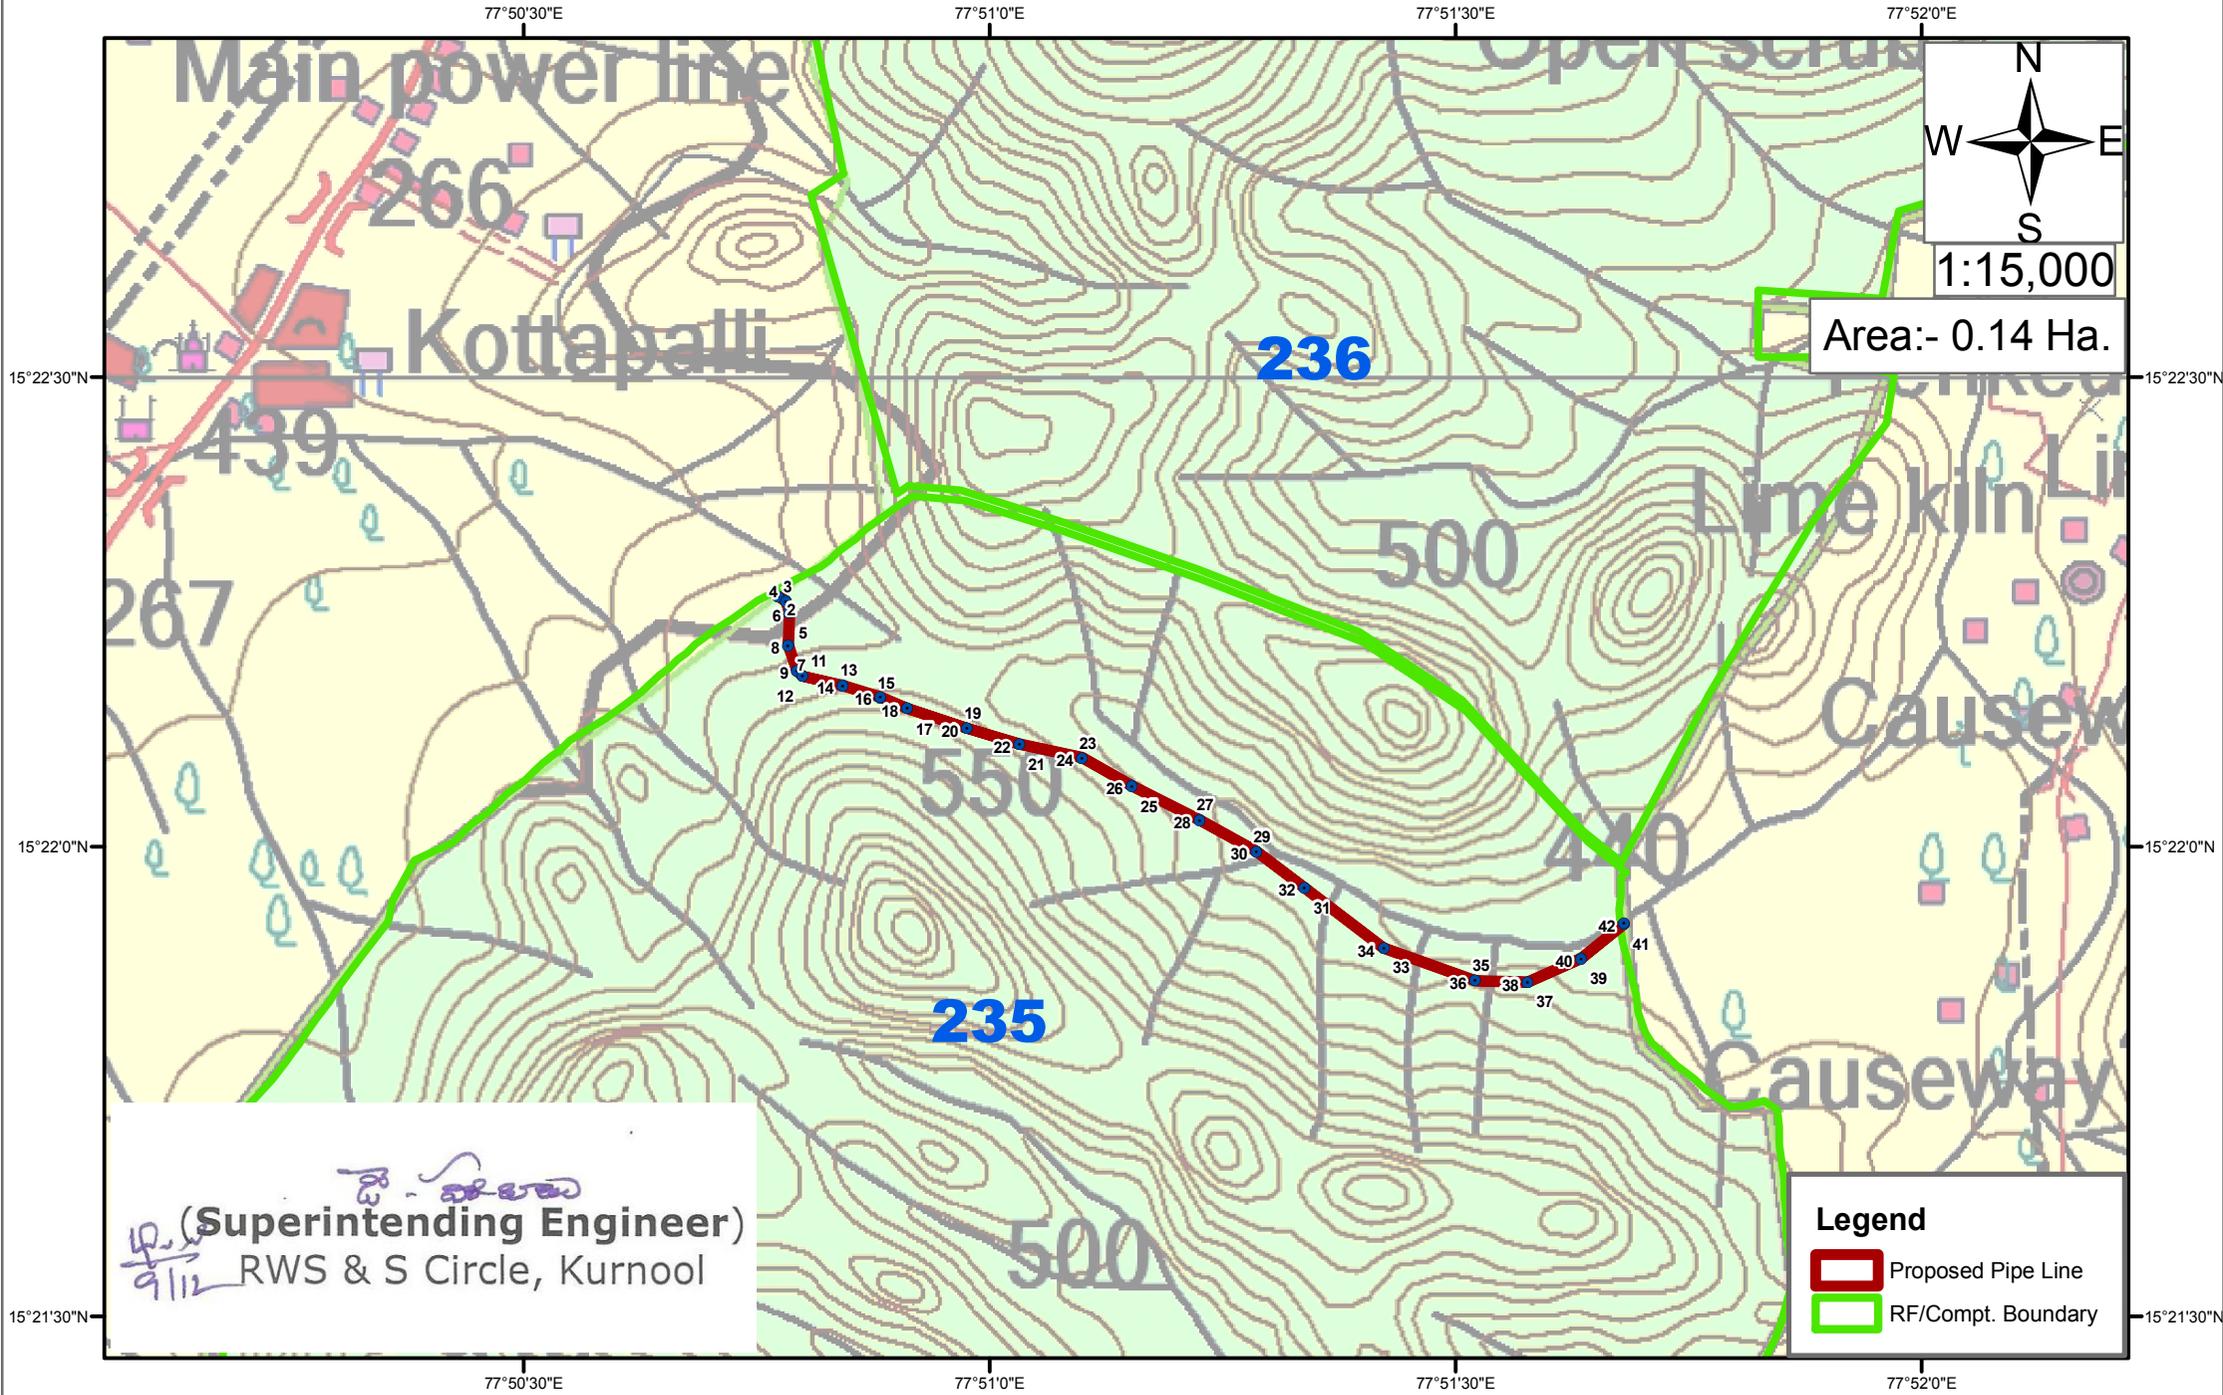

1:15,000

Area:- 0.14 Ha.

Legend

- Proposed Pipe Line
- RF/Compt. Boundary

(Signature)
(Superintending Engineer)
 RWS & S Circle, Kurnool