

TCS 1
Two Lane with Paved Shoulder (Open Country-Plain/Rolling Terrain)

M.K. PANDEY
 EXECUTIVE ENGINEER
 N.H. DIVISION
 BHAGALPUR


CLIENT:
 RCD
 BIHAR, NH
 DIVISION



PROJECT:
 Consultancy services for the preparation of Feasibility Study and Detailed Project Report for Improvement to Two lane with paved shoulder of various stretches in state of Bihar.
 Bhagalpur at NH 33 - Dhaka Mor on NH 333A - Baljhor (Bihar & Jharkhand border).

TITLE: TYPICAL CROSS SECTION		DATE: August 2020
SCALE: NTS	DRG. NO.:	SHEET: 01
REV:		

TCS-1

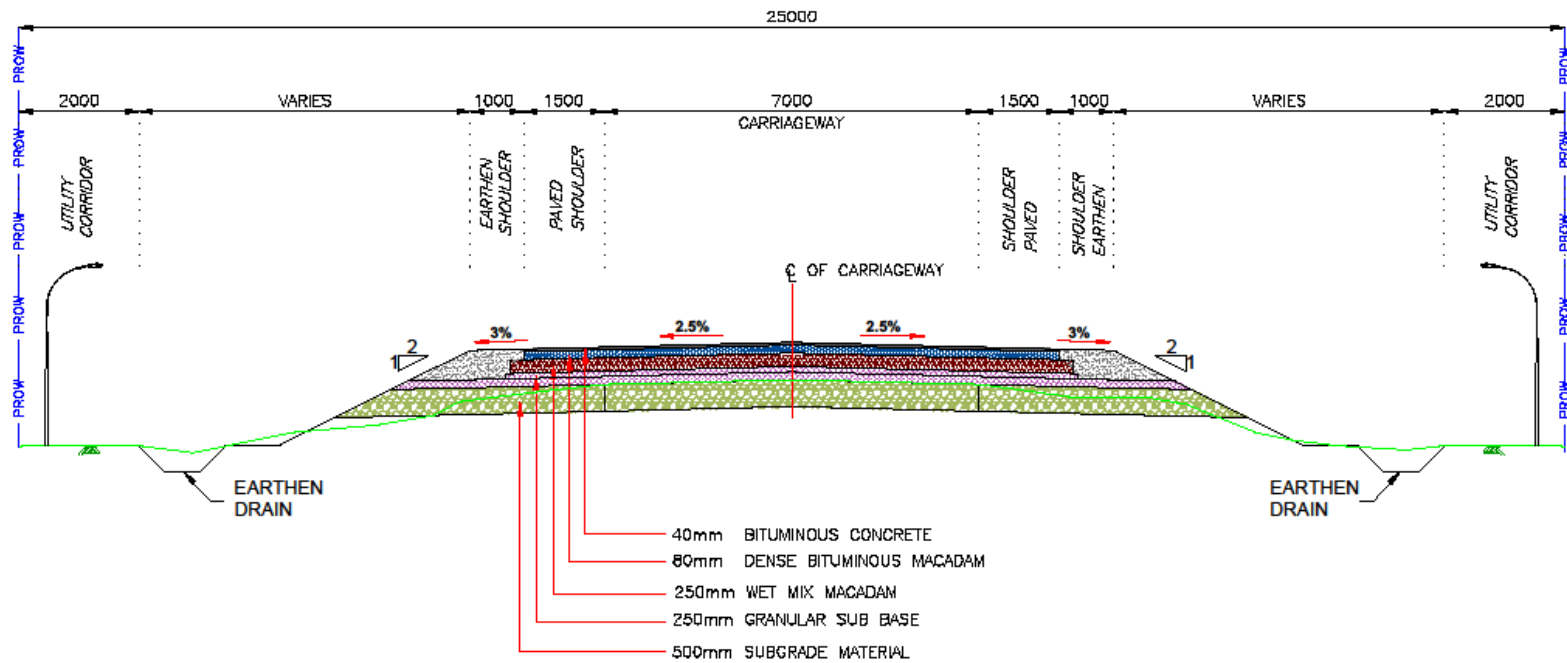

TCS 1(A)
Two Lane with Paved Shoulder Raising
(Open Country-Plain/Rolling Terrain)


M.K.
M.K PANDEY
EXECUTIVE ENGINEER
N.H DIVISION
BHAGALPUR

CLIENT:
RCD
BIHAR, NH
DIVISION



PROJECT:
Consultancy services for the preparation of Feasibility Study and Detailed Project Report for Improvement to Two lane with paved shoulder of various stretches in state of Bihar.
Bhagalpur at NH 33 - Dhaka Mor on NH 333A - Baljhor (Bihar & Jharkhand border).


TITLE: TYPICAL CROSS SECTION		DATE: August 2020
SCALE: NTS	DRG. NO:	SHEET: 02
TCS-1(A)		REV:

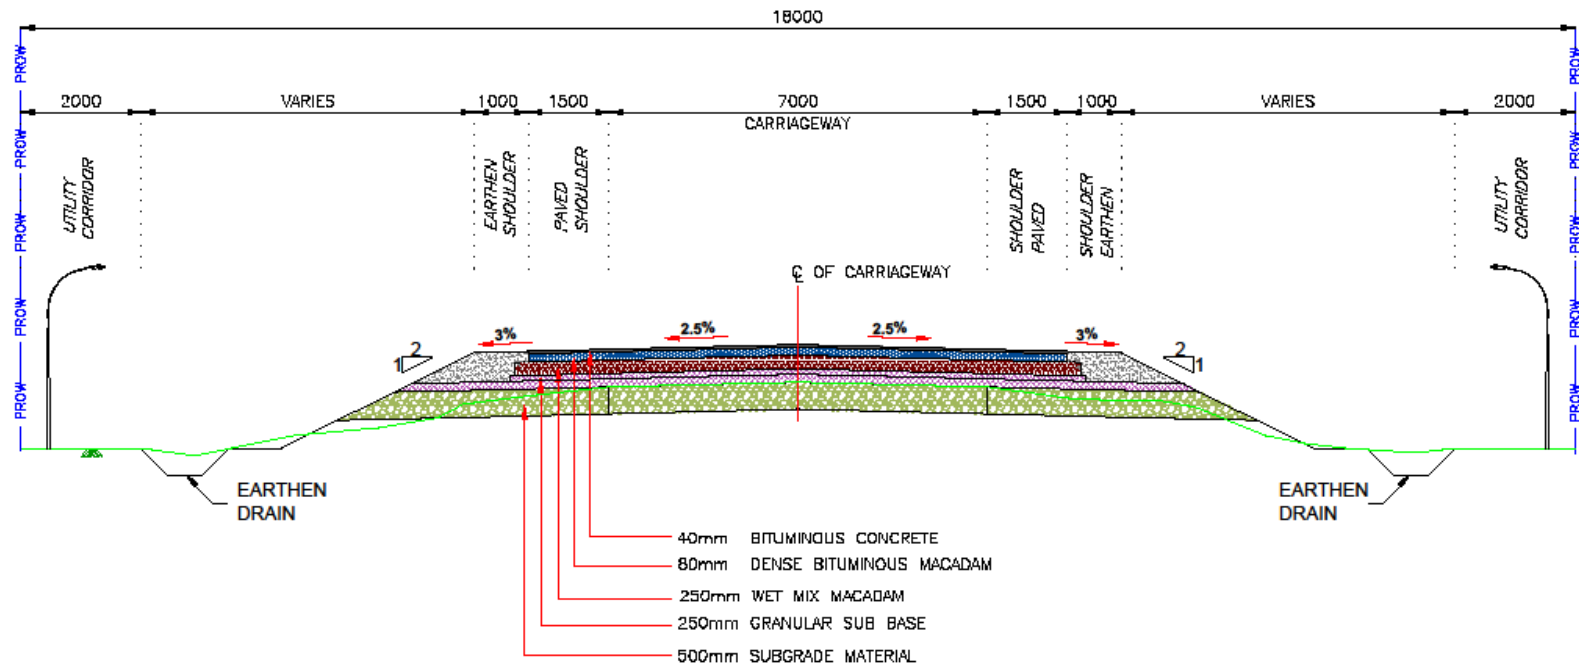

TCS 2
Two Lane with Paved Shoulder Realignment
(Open Country-Plain/Rolling Terrain)

M.K PANDEY
EXECUTIVE ENGINEER
N.H DIVISION
BHAGALPUR
02/12/2020

CLIENT:
RCD
BIHAR, NH
DIVISION

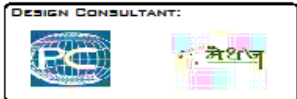


PROJECT:
Consultancy services for the preparation of Feasibility Study and Detailed Project Report for Improvement to Two lane with paved shoulder of various stretches in state of Bihar.
Bhagalpur at NH 33 - Dhaka Mor on NH 333A - Baljhor (Bihar & Jharkhand border).

TITLE: TYPICAL CROSS SECTION DATE: August 2020

SCALE: NTS DRG. NO: SHEET: 02 REV:

TCS-3

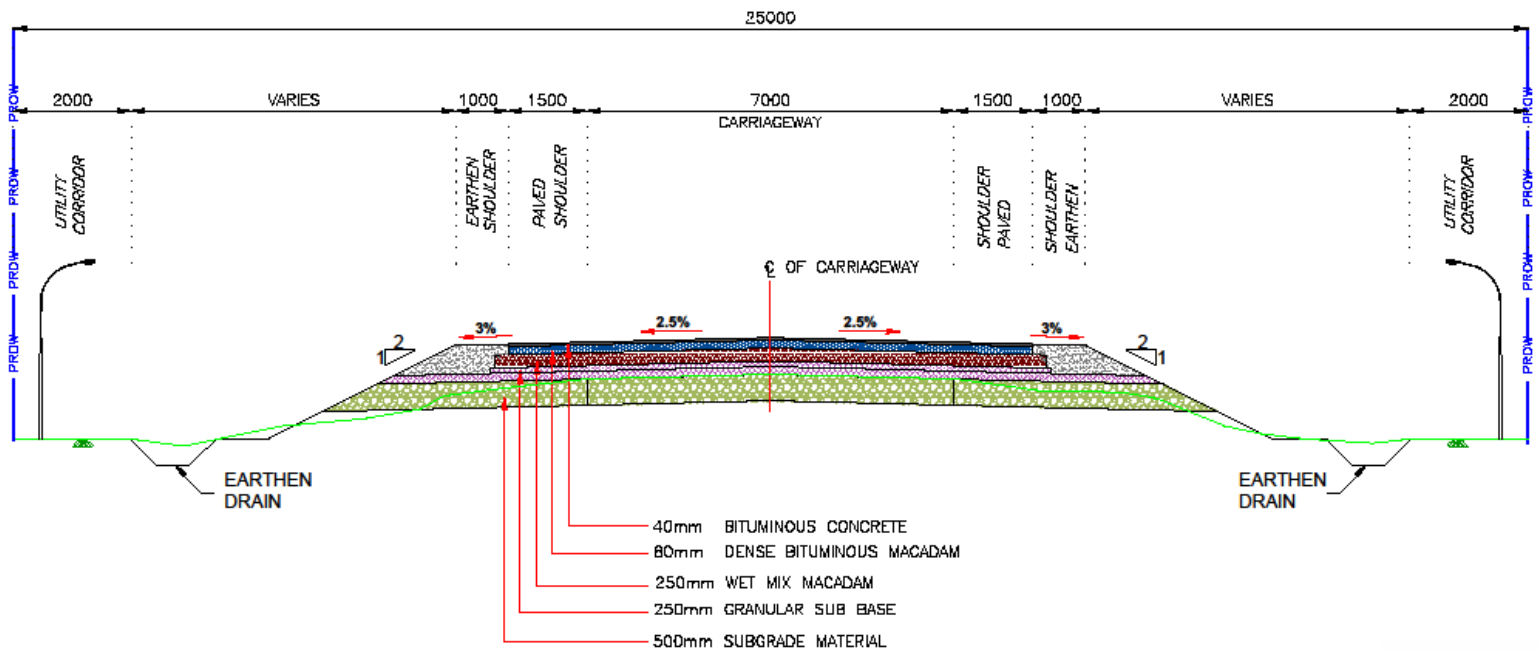

TCS 2(A)
Two Lane with Paved Shoulder Realignment With Raising
(Open Country-Plain/Rolling Terrain)

M.K.PANDEY
 EXECUTIVE ENGINEER
 N.H DIVISION
 BHAGALPUR

CLIENT:
 RCD
 BIHAR, NH
 DIVISION

DESIGN CONSULTANT:

PROJECT:
 Consultancy services for the preparation of Feasibility Study and Detailed Project Report for Improvement to Two lane with paved shoulder of various stretches in state of Bihar.
 Bhagalpur at NH 33 - Dhaka Mor on NH 333A - Baljhor (Bihar & Jharkhand border).

TITLE: TYPICAL CROSS SECTION	DATE: August 2020
SCALE: NTS	DRG. No:
	SHEET: 02
	REV:

TCS-4

