


NAME OF PROJECT : CONSTRUCTION OF BT ROAD FROM DHOODH TO KHIDARPUR VILLAGE, DISTRICT - DHOLPUR (RAJASTHAN)

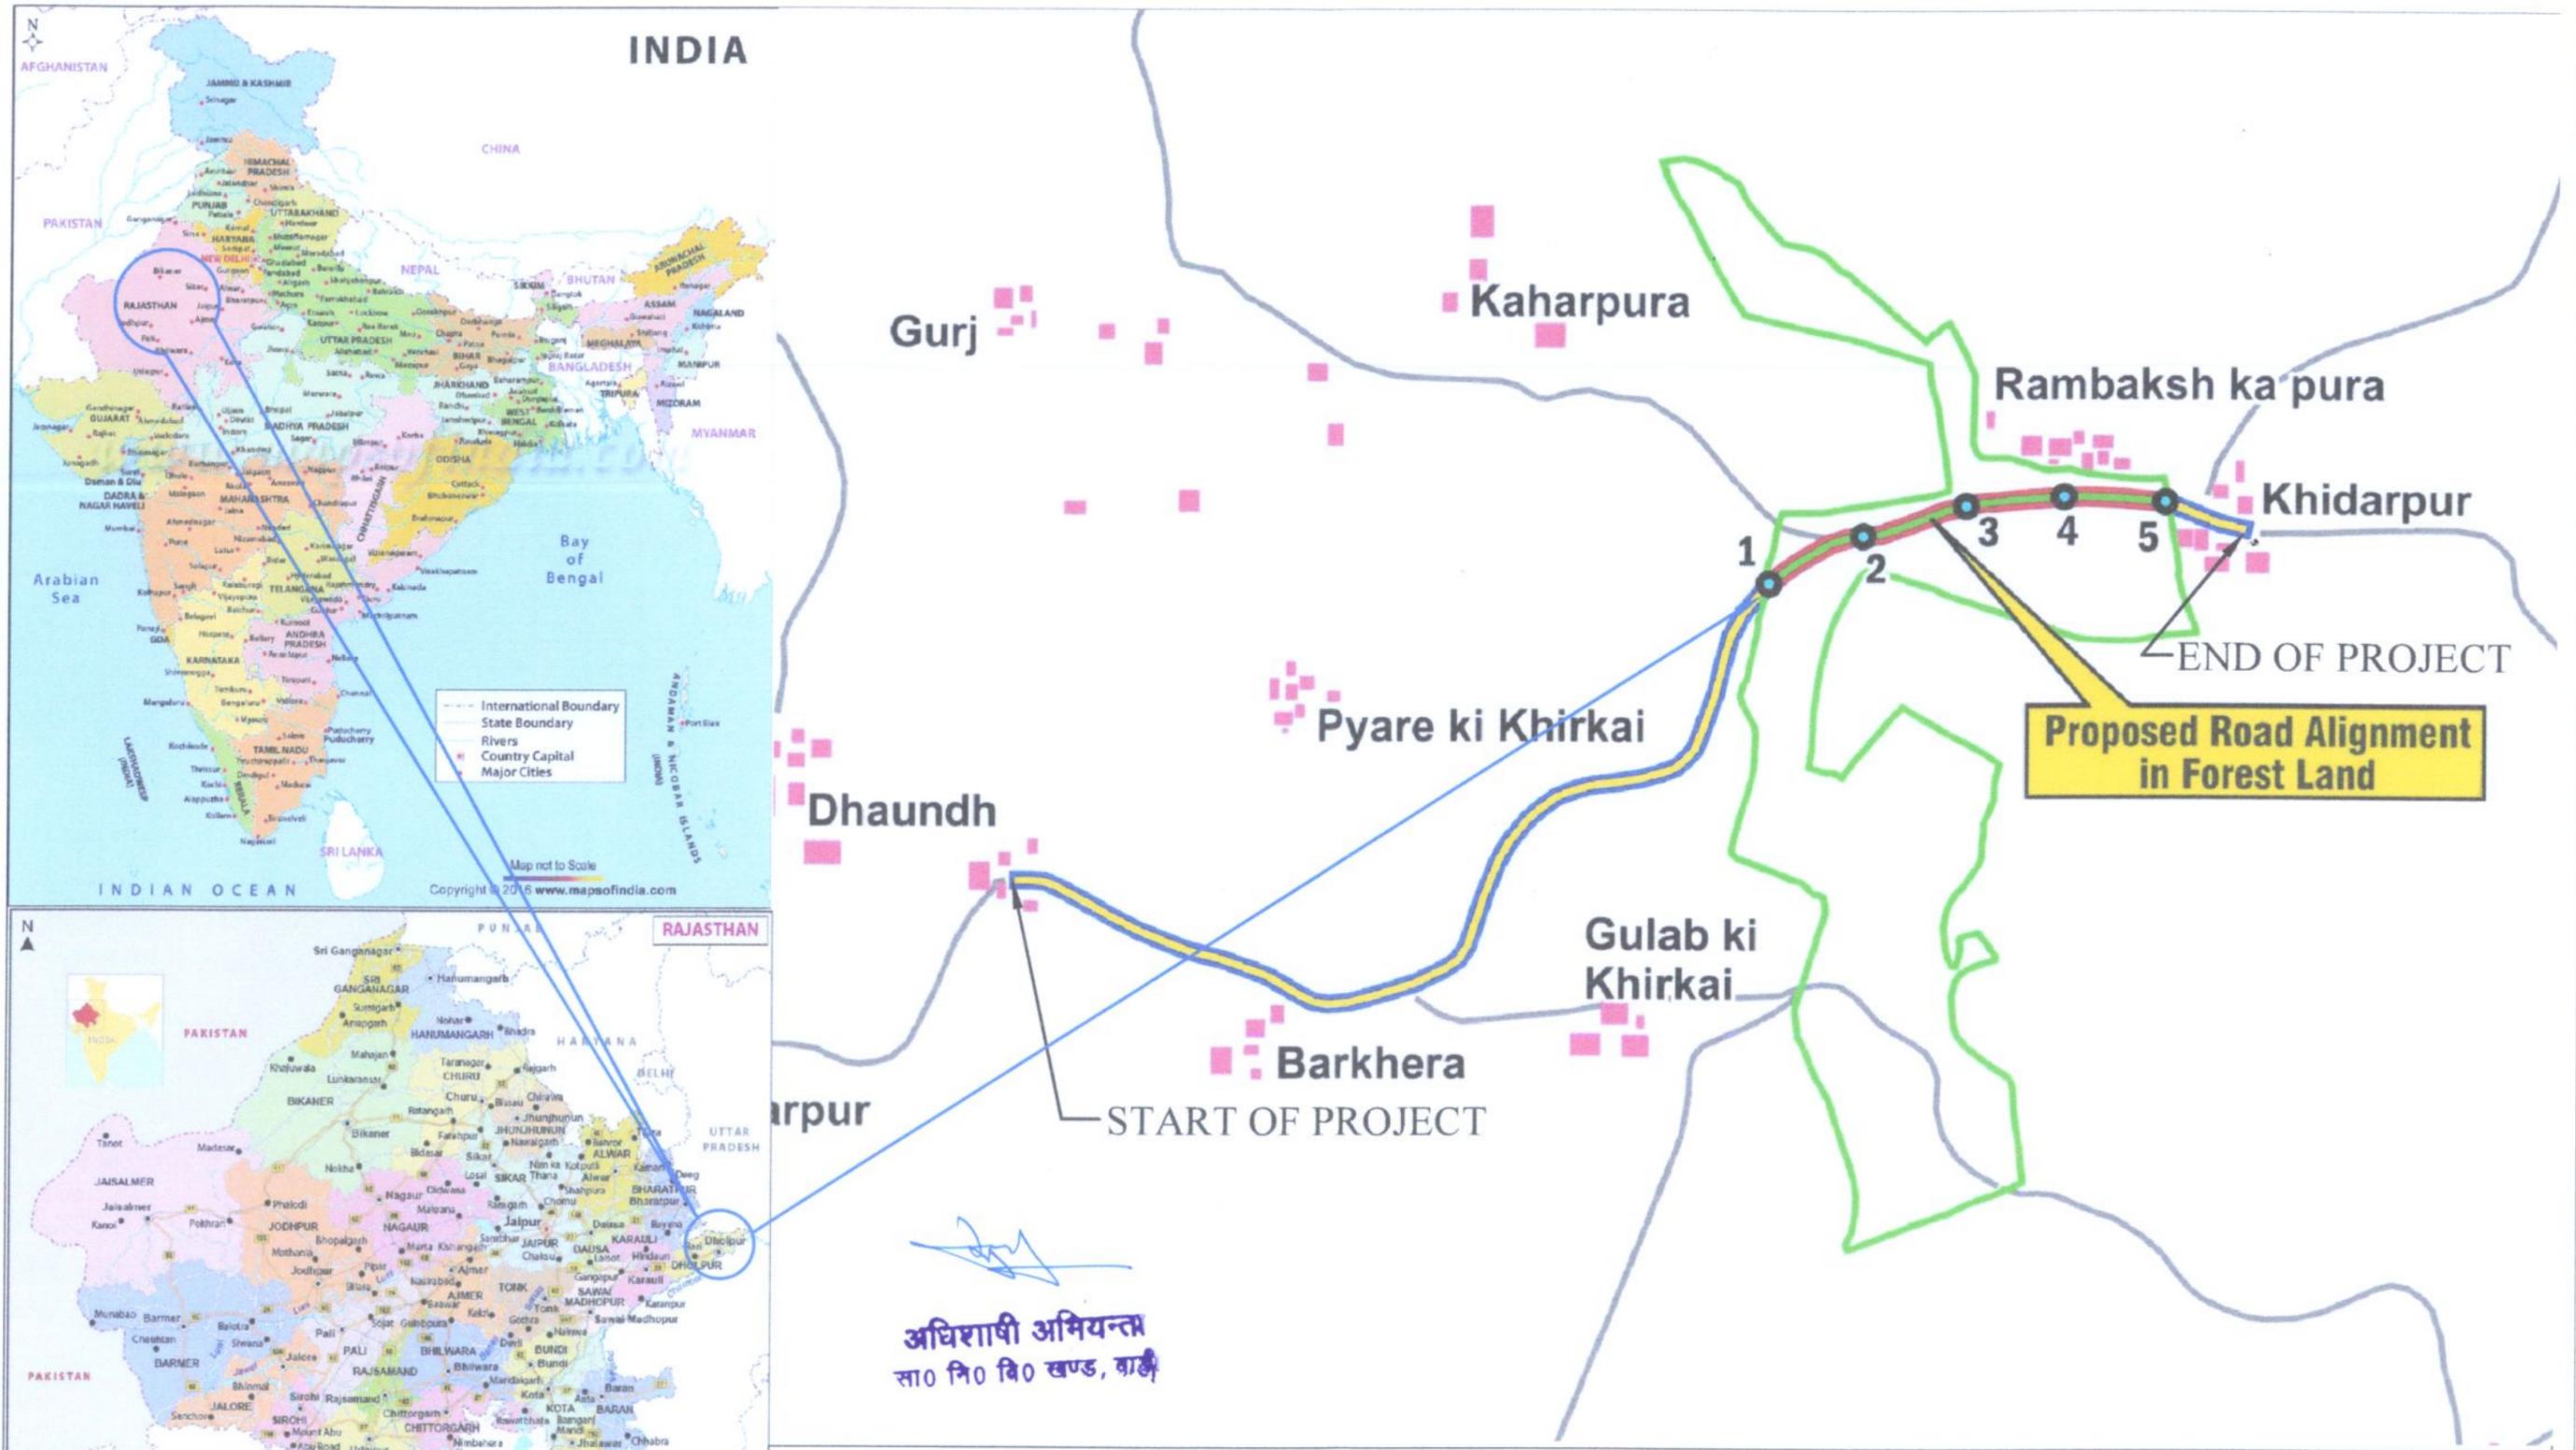

RAJASTHAN ROAD SECTOR MODERNIZATIONS
PROJECT FUNDED BY THE WORLD BANK

INDEX MAP