



**Proposed Wildlife Over Pass in Waguthamalai Reserve forest  
for MRR Ch: 3+480 to 3+690**

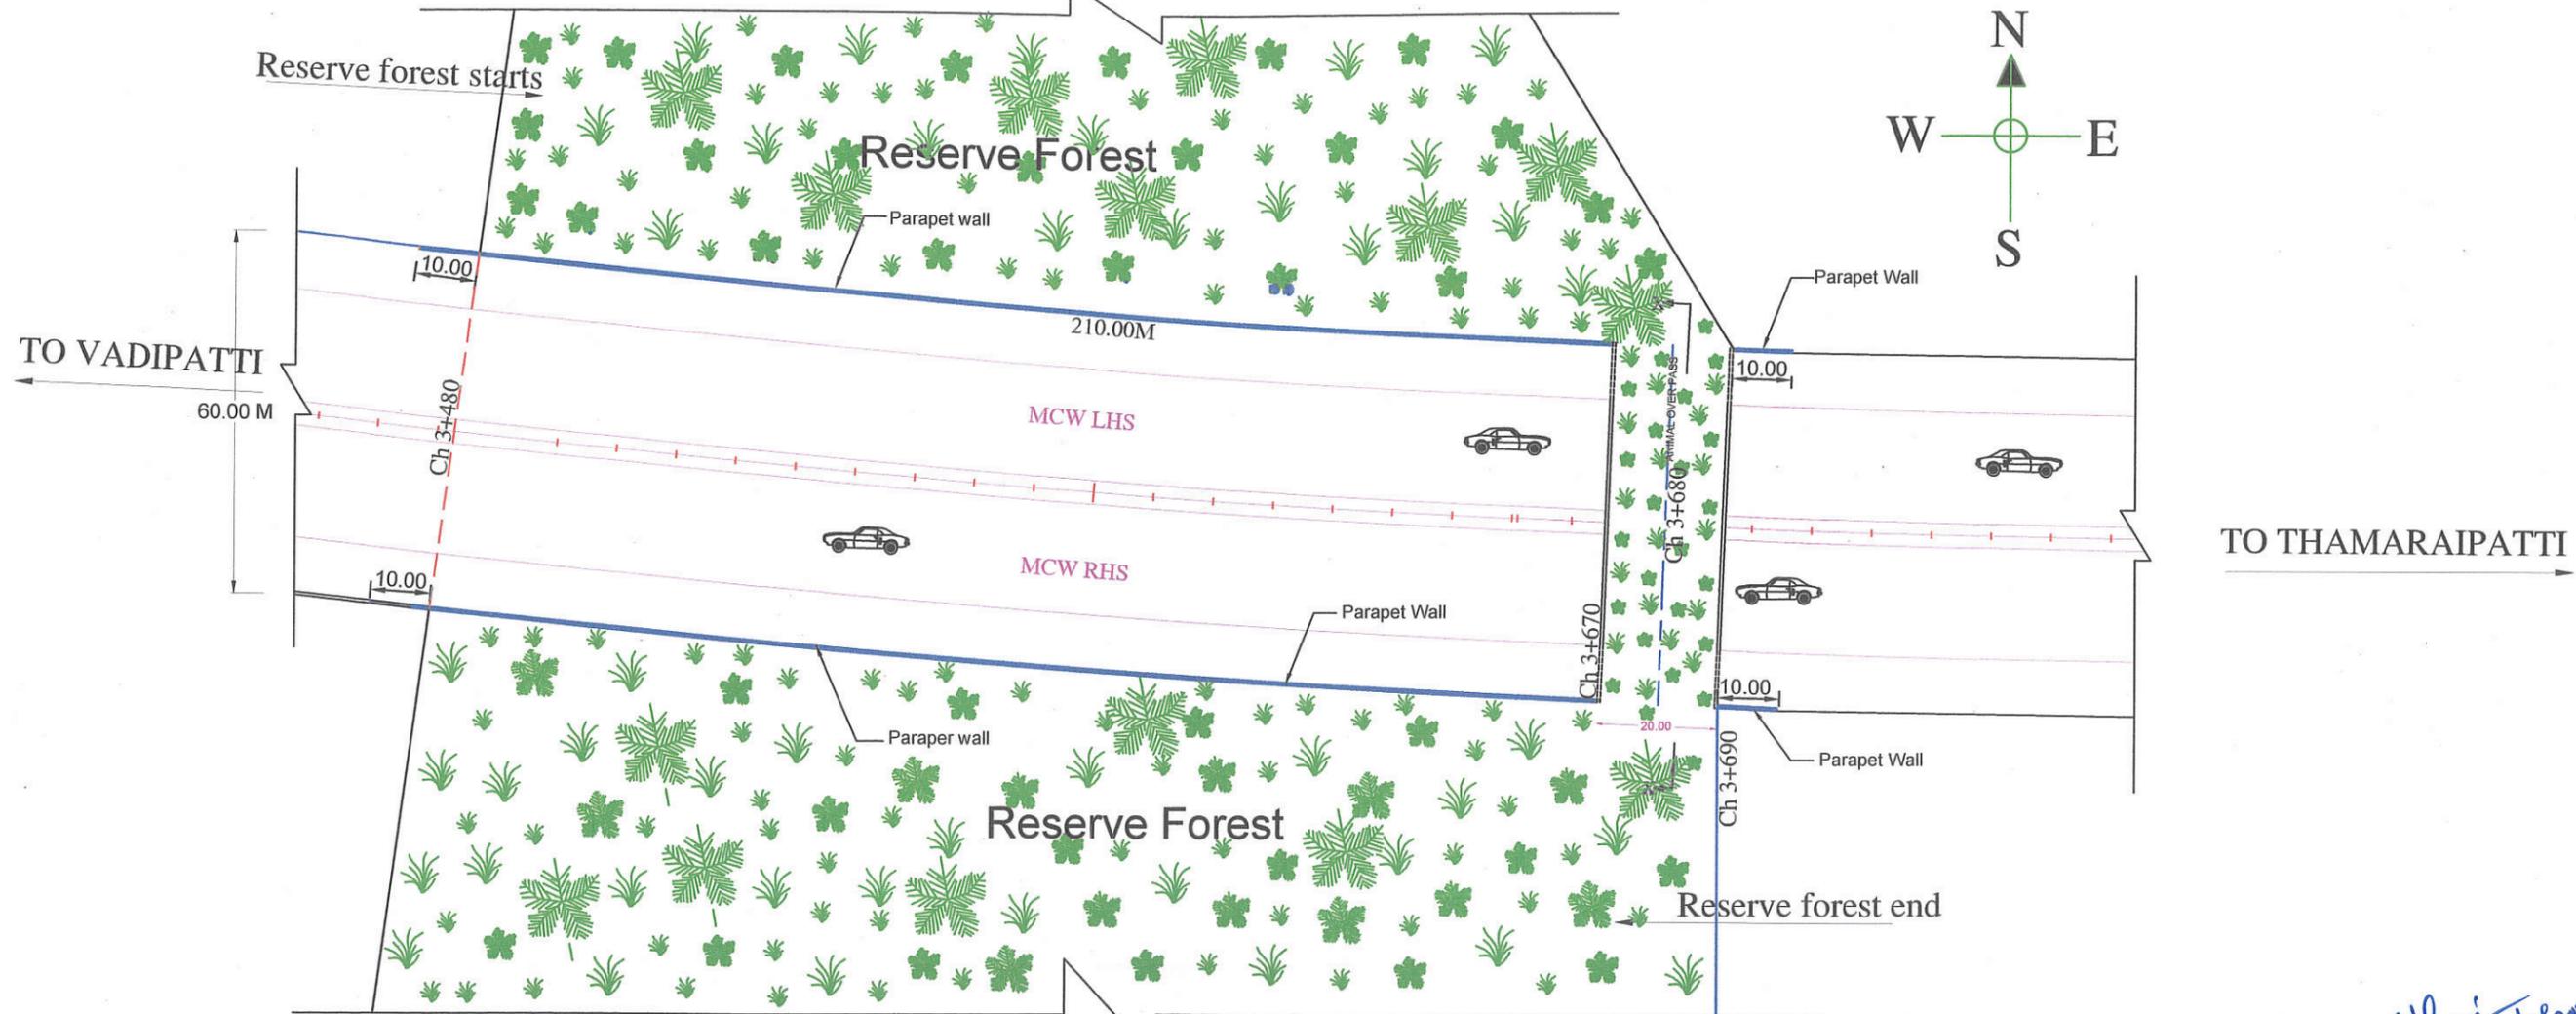

**PLAN**

**ANIMAL OVER PASS**

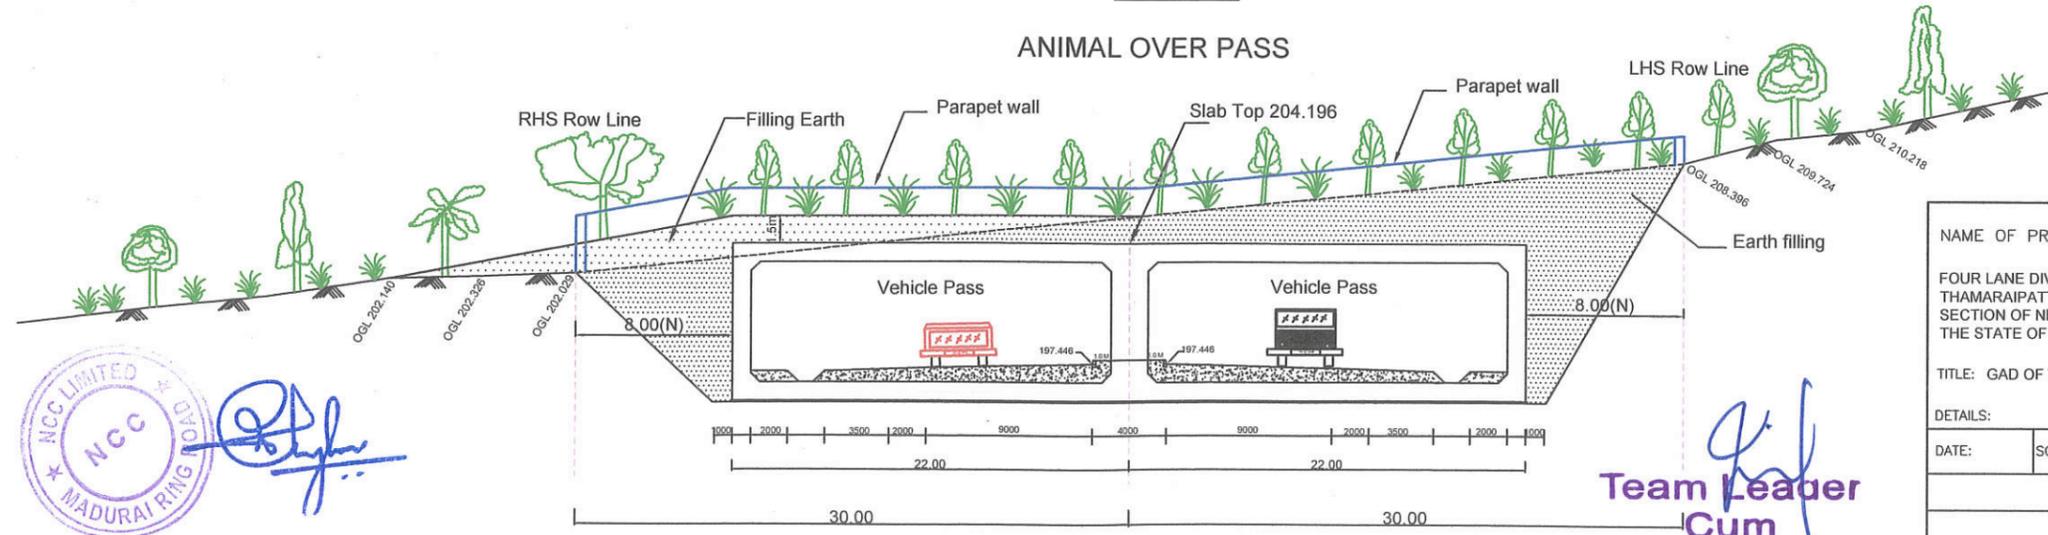


**Cross Section @ XX**

*S. Chavadi*  
DGM (T) & PD  
National Highways Authority of India  
Madurai




*C. Chavadi*  
**Team Leader  
Cum  
Senior Highway Engineer  
Vadipatti-Thamaraipatti Four Laning  
C. Chavadi (SAi:CPL)**

NAME OF PROJECT:			
FOUR LANE DIVIDED CARRIAGEWAY FROM VADIPATTI (DESIGN CHAINAGE 0+000) TO THAMARAIPATTI (DESIGN CHAINAGE 29+960) STRETCH OF MADURAI RING ROAD SECTION OF NH-744A ON EPC MODE UNDER BHARATMALA PARIYOJANA PHASE-I IN THE STATE OF TAMIL NADU.			
TITLE: GAD OF WILDLIFE OVER PASS			
DETAILS:			
DATE:	SCALE:	DRAWING NO.:	REV.

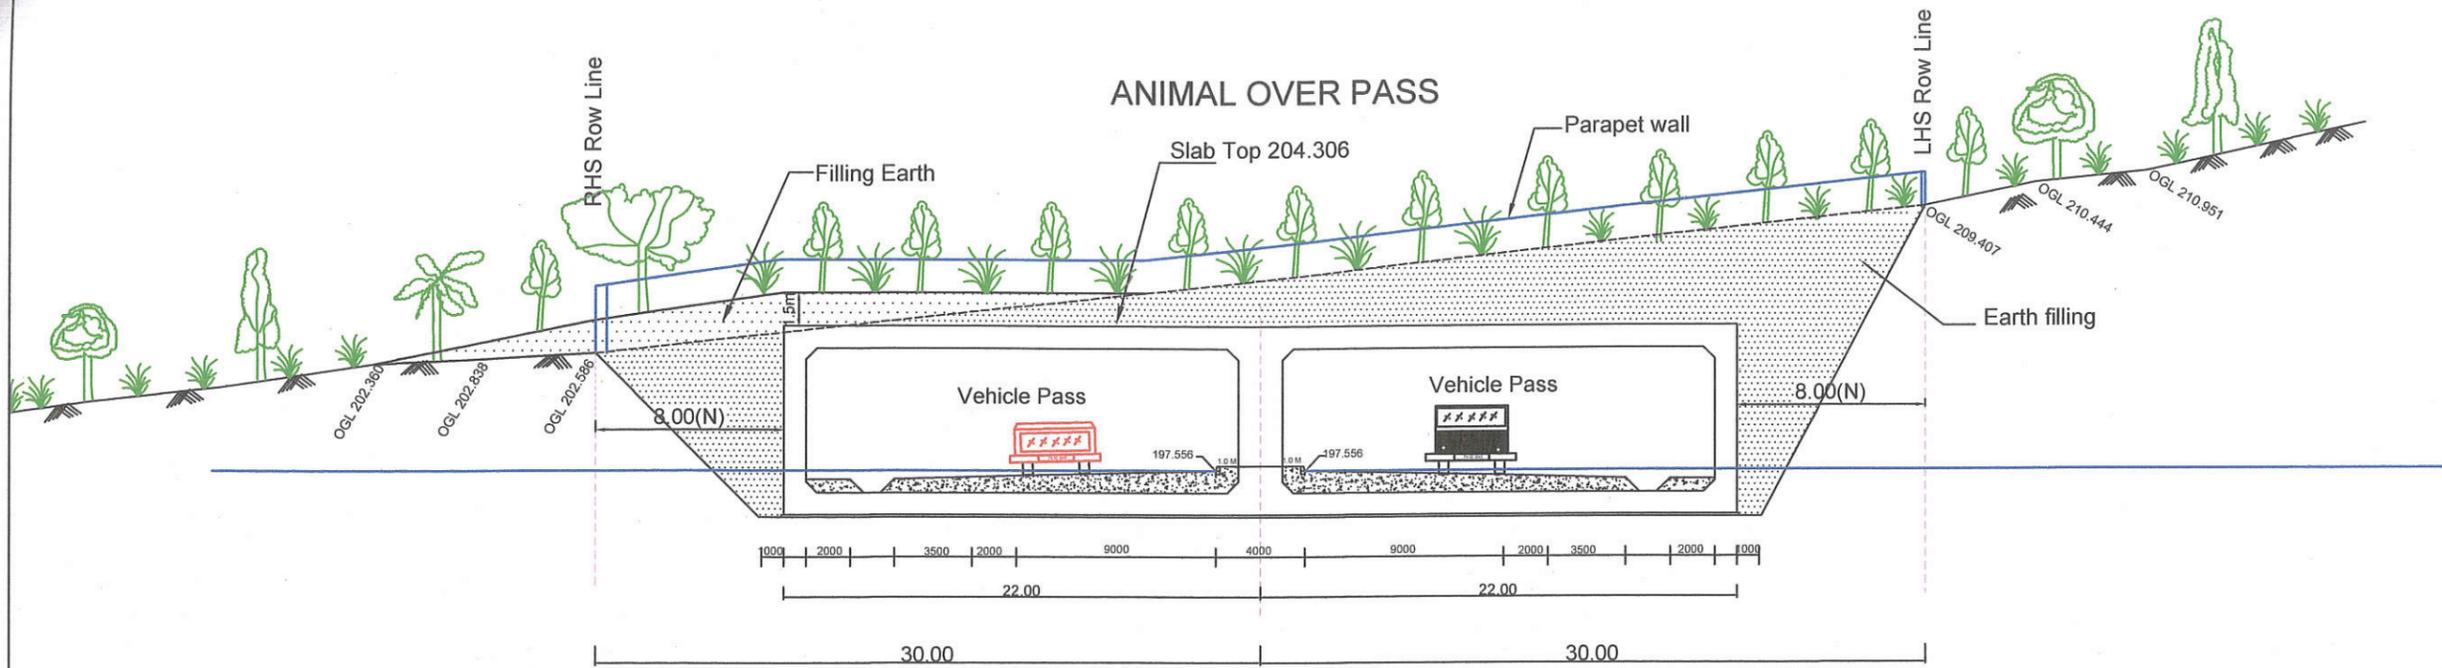

**Cross Section @ Ch : 3+690**

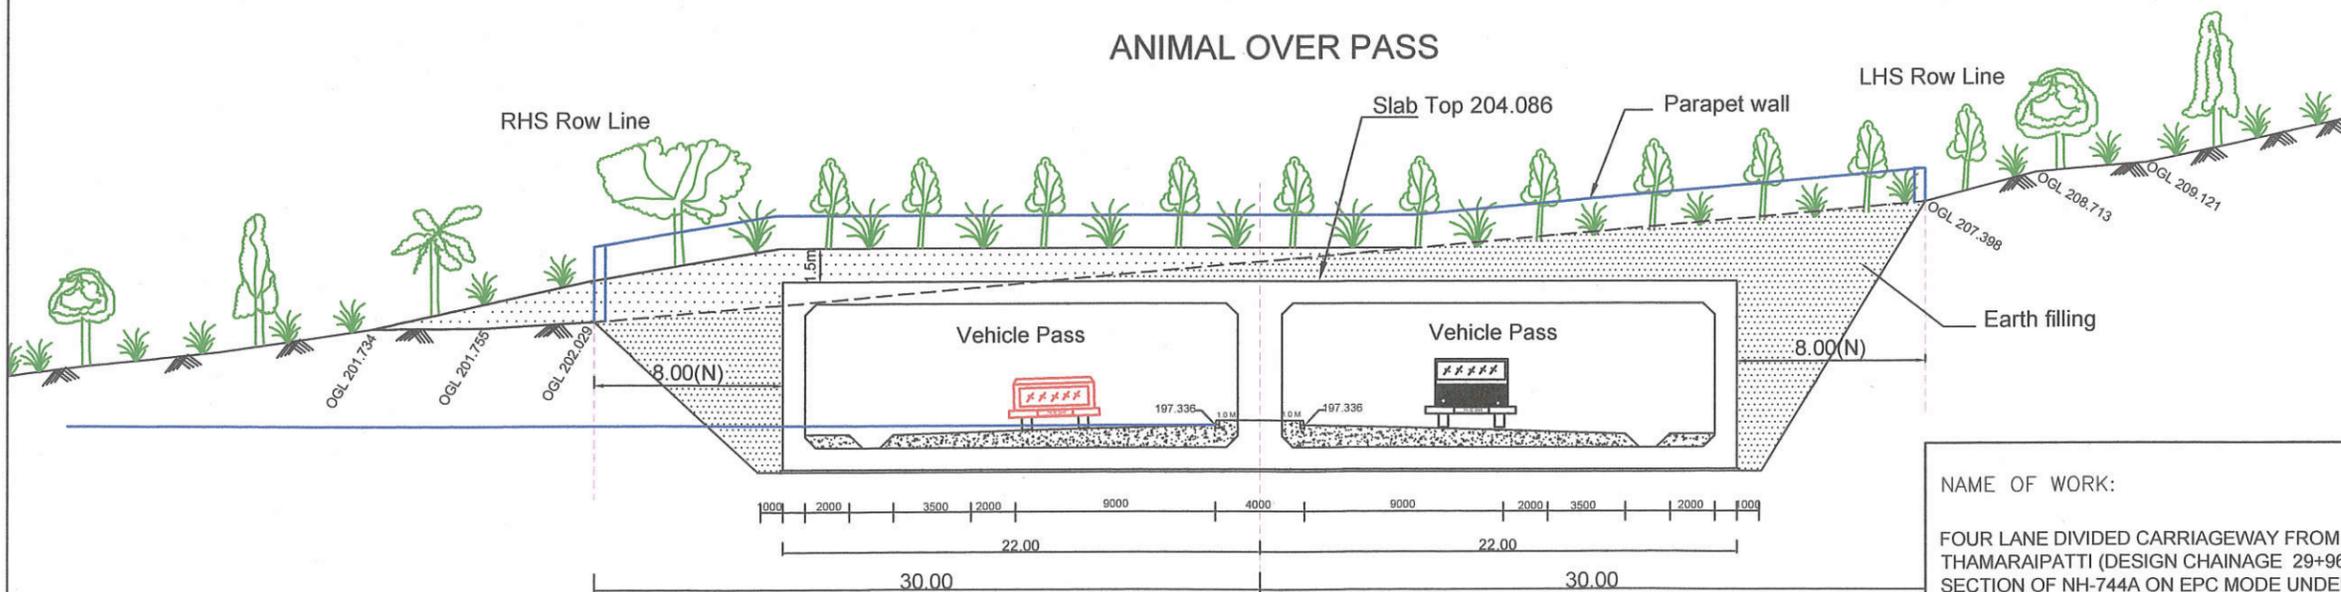

**Cross Section @ Ch : 3+670**

*Abdullah 15/11/2021*  
**DGM (T) & PD**  
**National Highways Authority of India**  
**Madurai**

NAME OF WORK:  
 FOUR LANE DIVIDED CARRIAGEWAY FROM VADIPATTI (DESIGN CHAINAGE 0+000) TO THAMARAIPATTI (DESIGN CHAINAGE 29+960) STRETCH OF MADURAI RING ROAD SECTION OF NH-744A ON EPC MODE UNDER BHARATMALA PARIYOJANA PHASE-I IN THE STATE OF TAMIL NADU.

TITLE: GAD OF WILDLIFE OVER PASS


DETAILS:

DATE:	SCALE:	DRAWING NO.:	REV.




*G. Chavadi*  
**Team Leader**  
**Cum**  
**Senior Highway Engineer**  
**Vadipatti-Thamaraipatti Four Lane**  
**G. Chavadi (SA:ICPL)**

Highway in cutting adjacent to Proposed Wildlife Over Pass in Waguthamalai Reserve forest for MRR Ch: 3+480 to 3+690

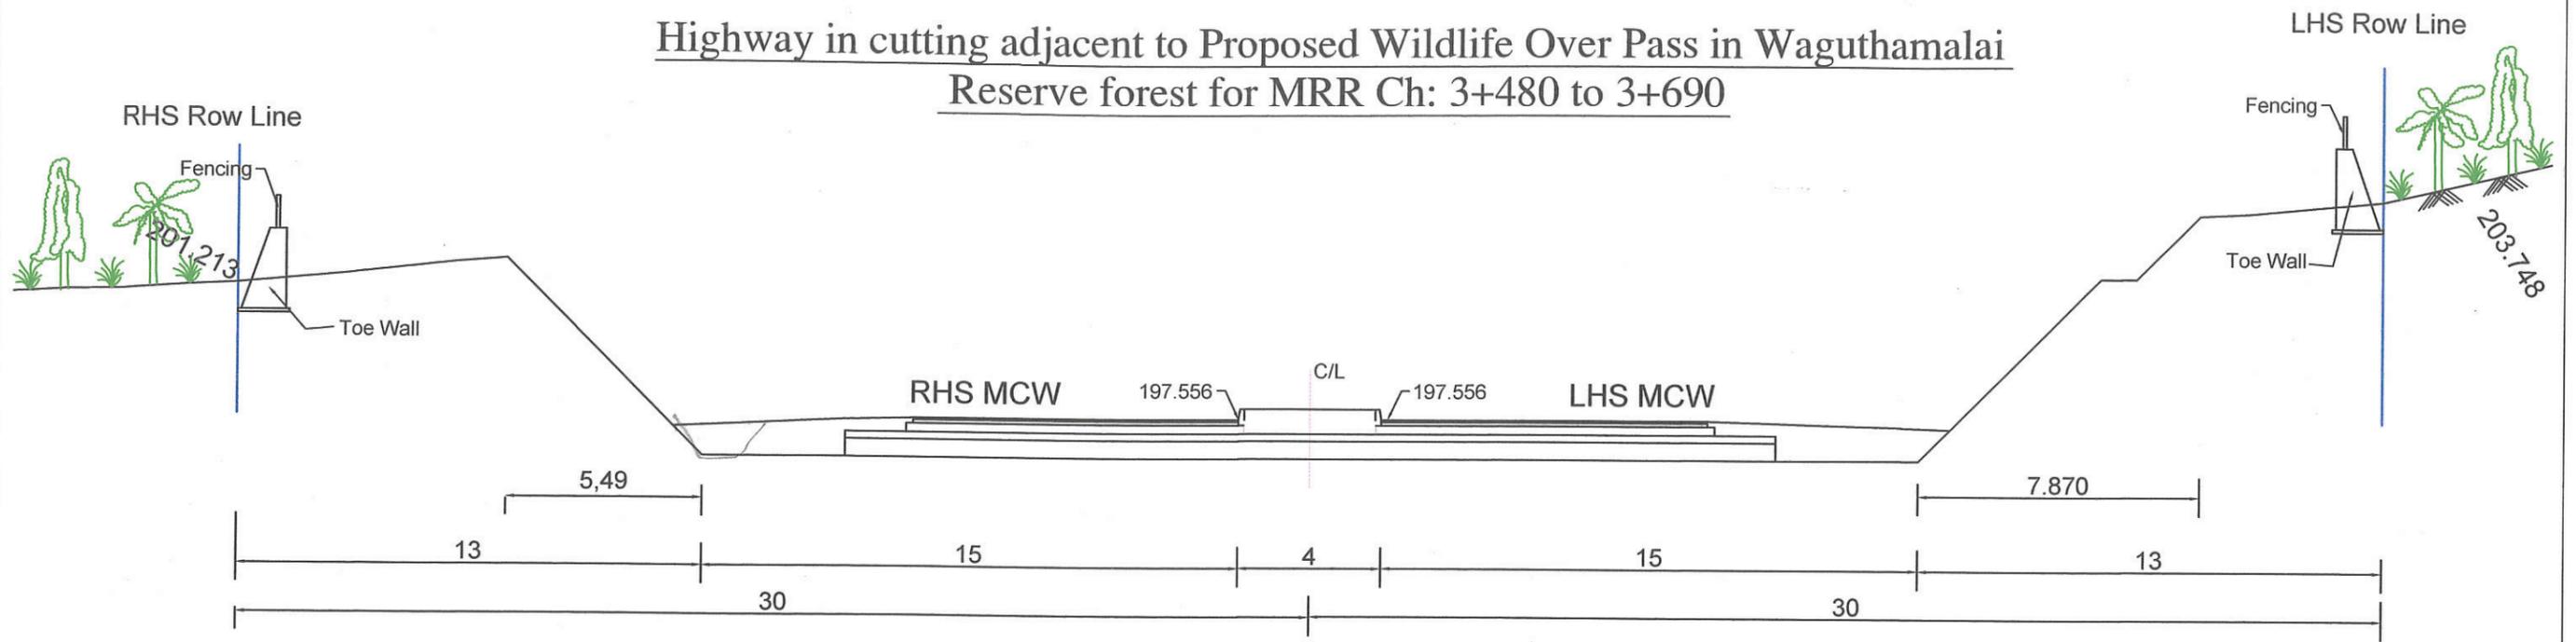

Cross Section @ Ch : 3+660

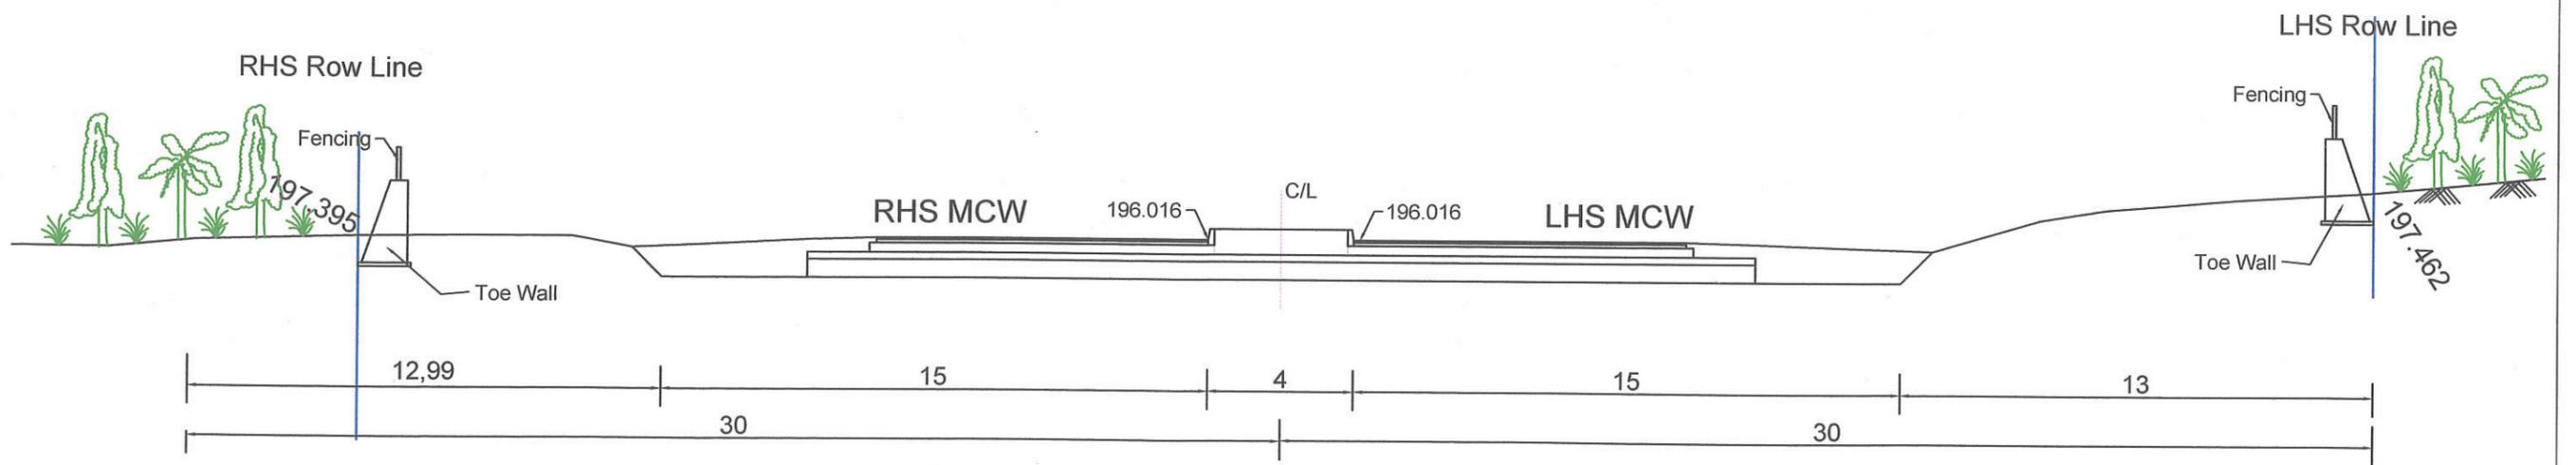

Cross Section @ Ch : 3+550



**Team Leader  
Cum  
Senior Highway Engineer**  
Vadipatti-Thamaralpatti Four Lane  
C. Chavadi (SA:CPL)

*Siddhant*  
18/12/2021  
DGM (T) & PD  
National Highways Authority of India  
Madurai