
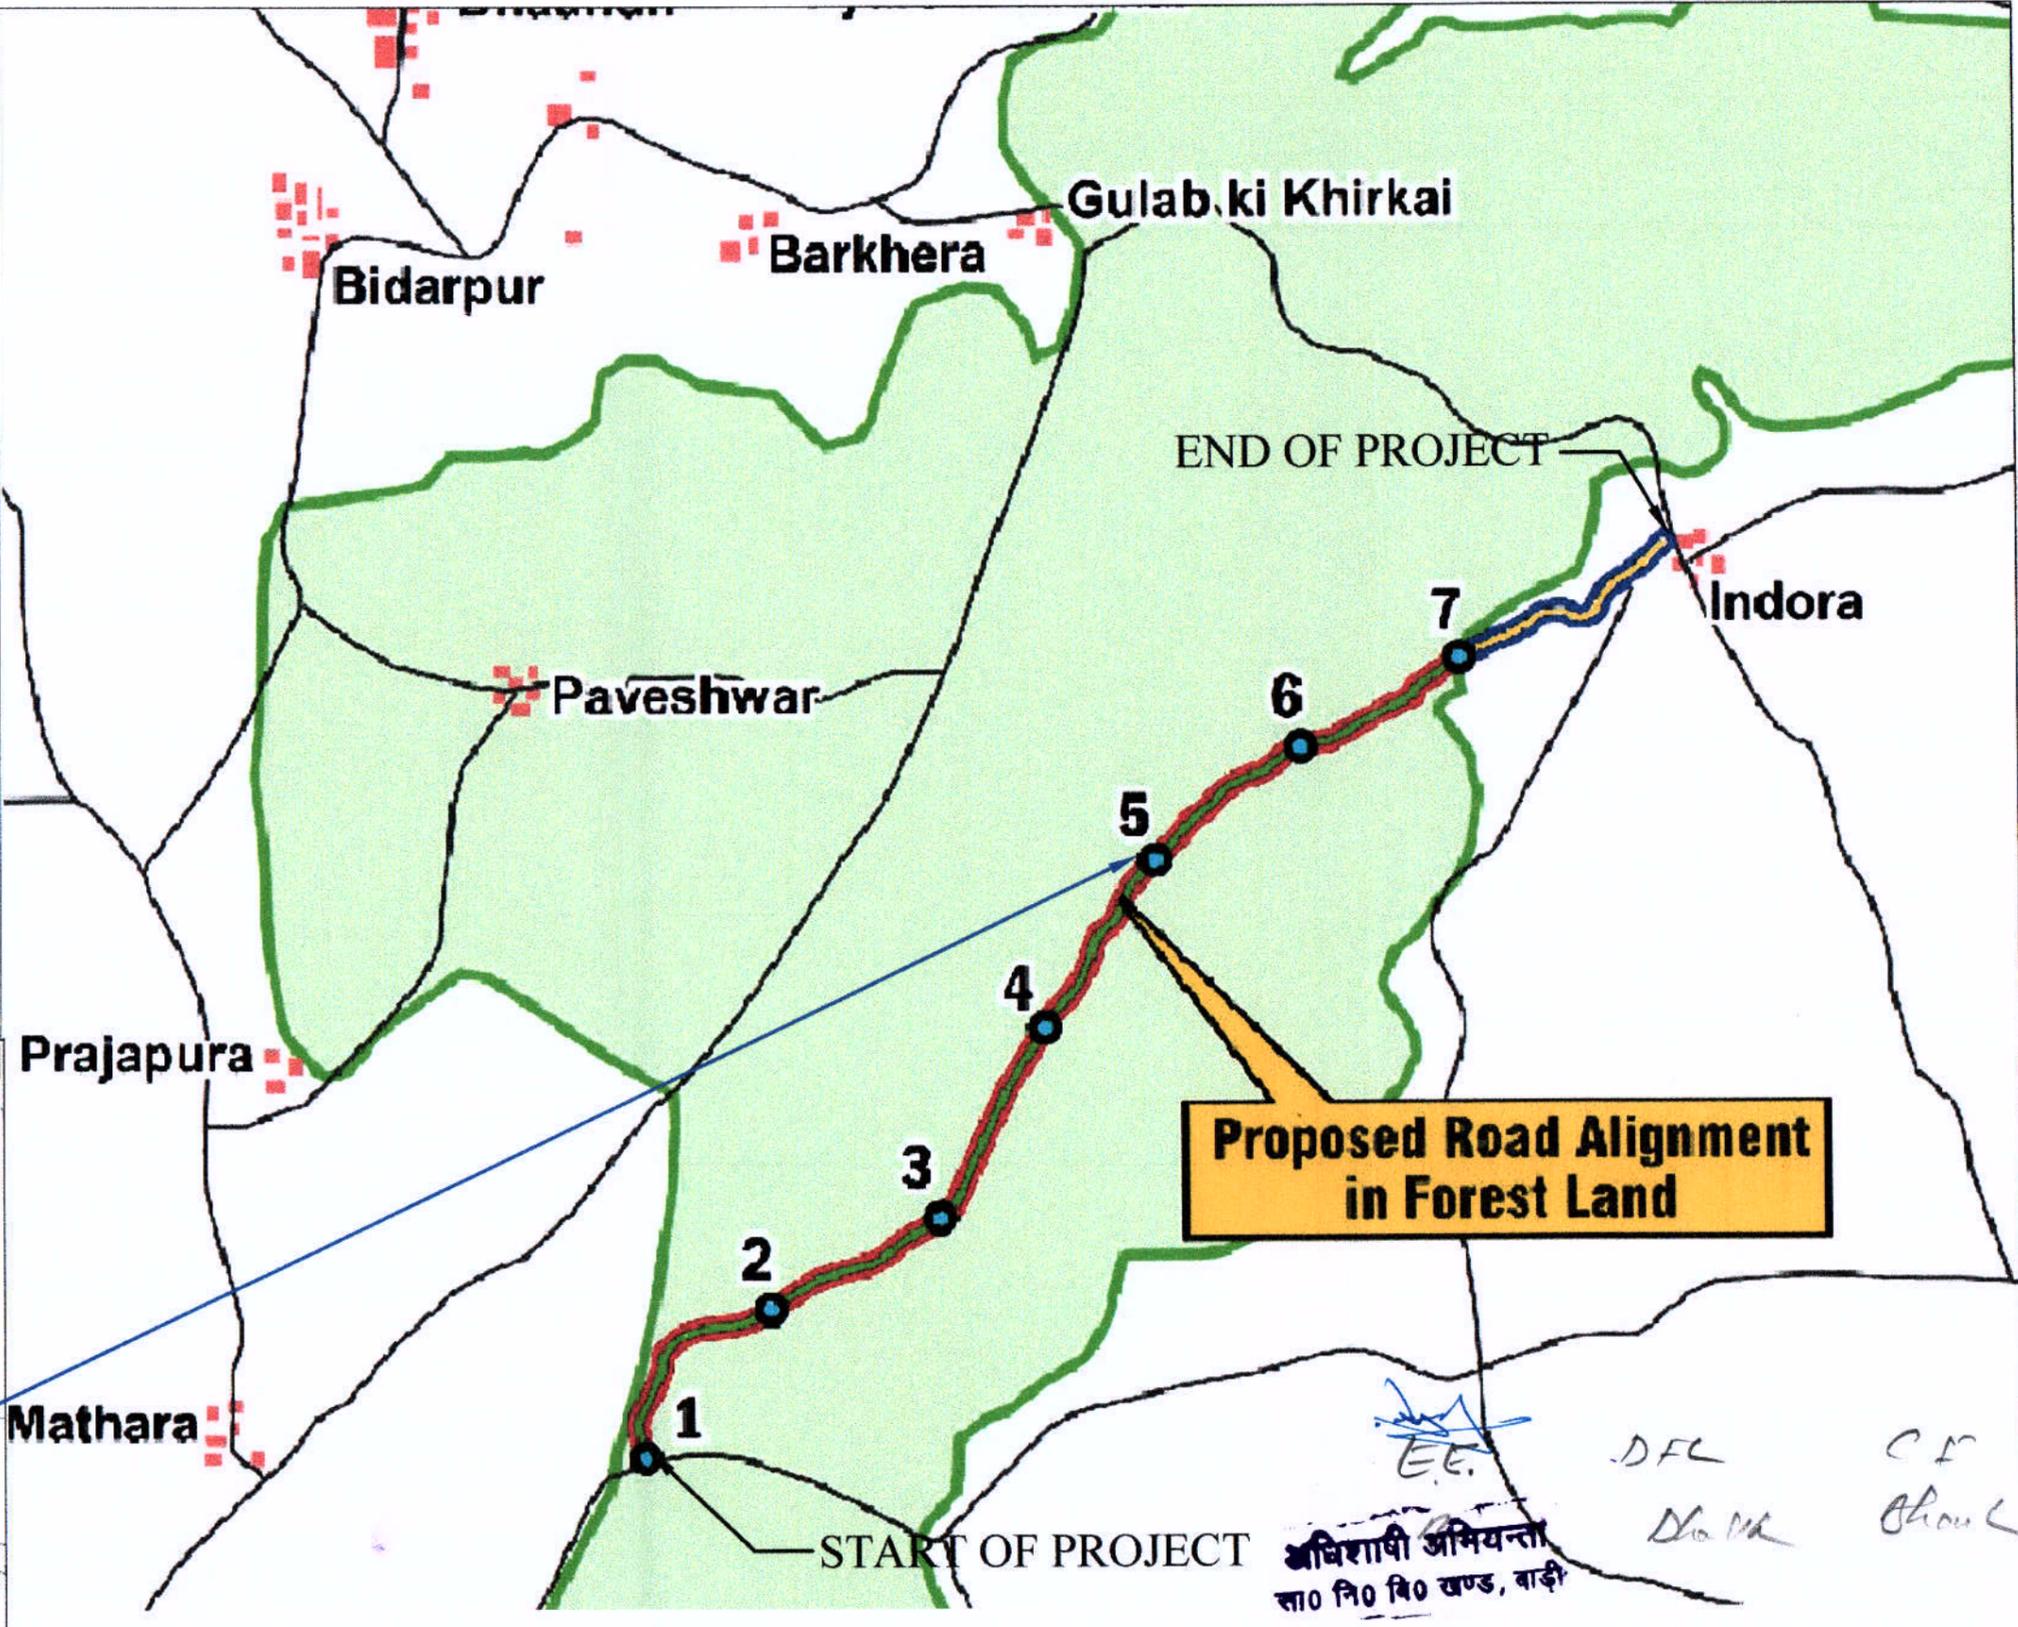
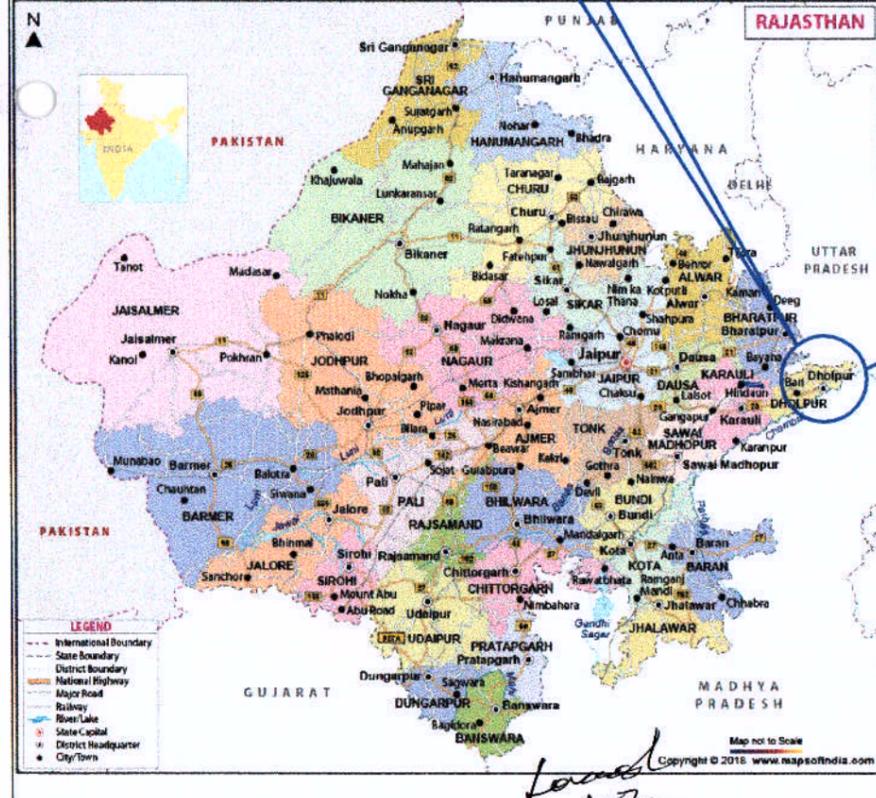


NAME OF PROJECT : CONSTRUCTION OF BT ROAD FROM SONE KA GURJA ROAD Km. 16/100 TO INDORA VILLAGE, DISTRICT - DHOLPUR (RAJASTHAN) Page No. 30

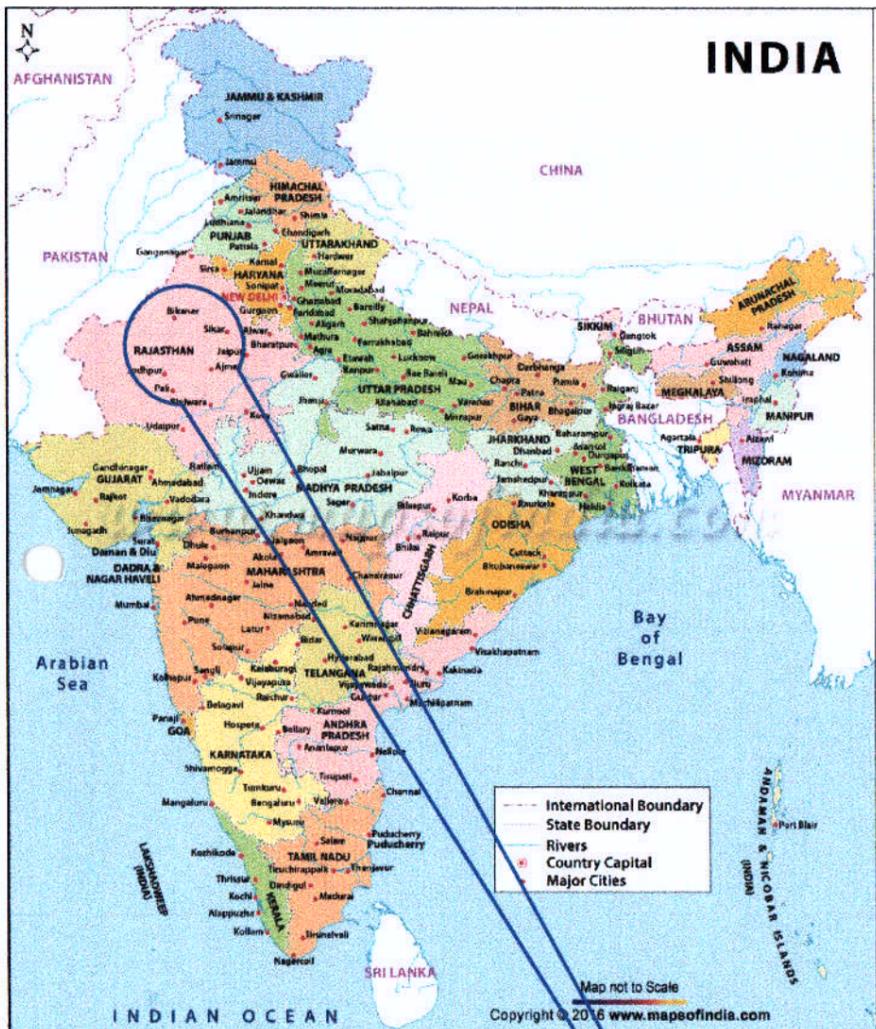

RAJASTHAN ROAD SECTOR MODERNIZATIONS PROJECT FUNDED BY THE WORLD BANK (INDEX MAP)