


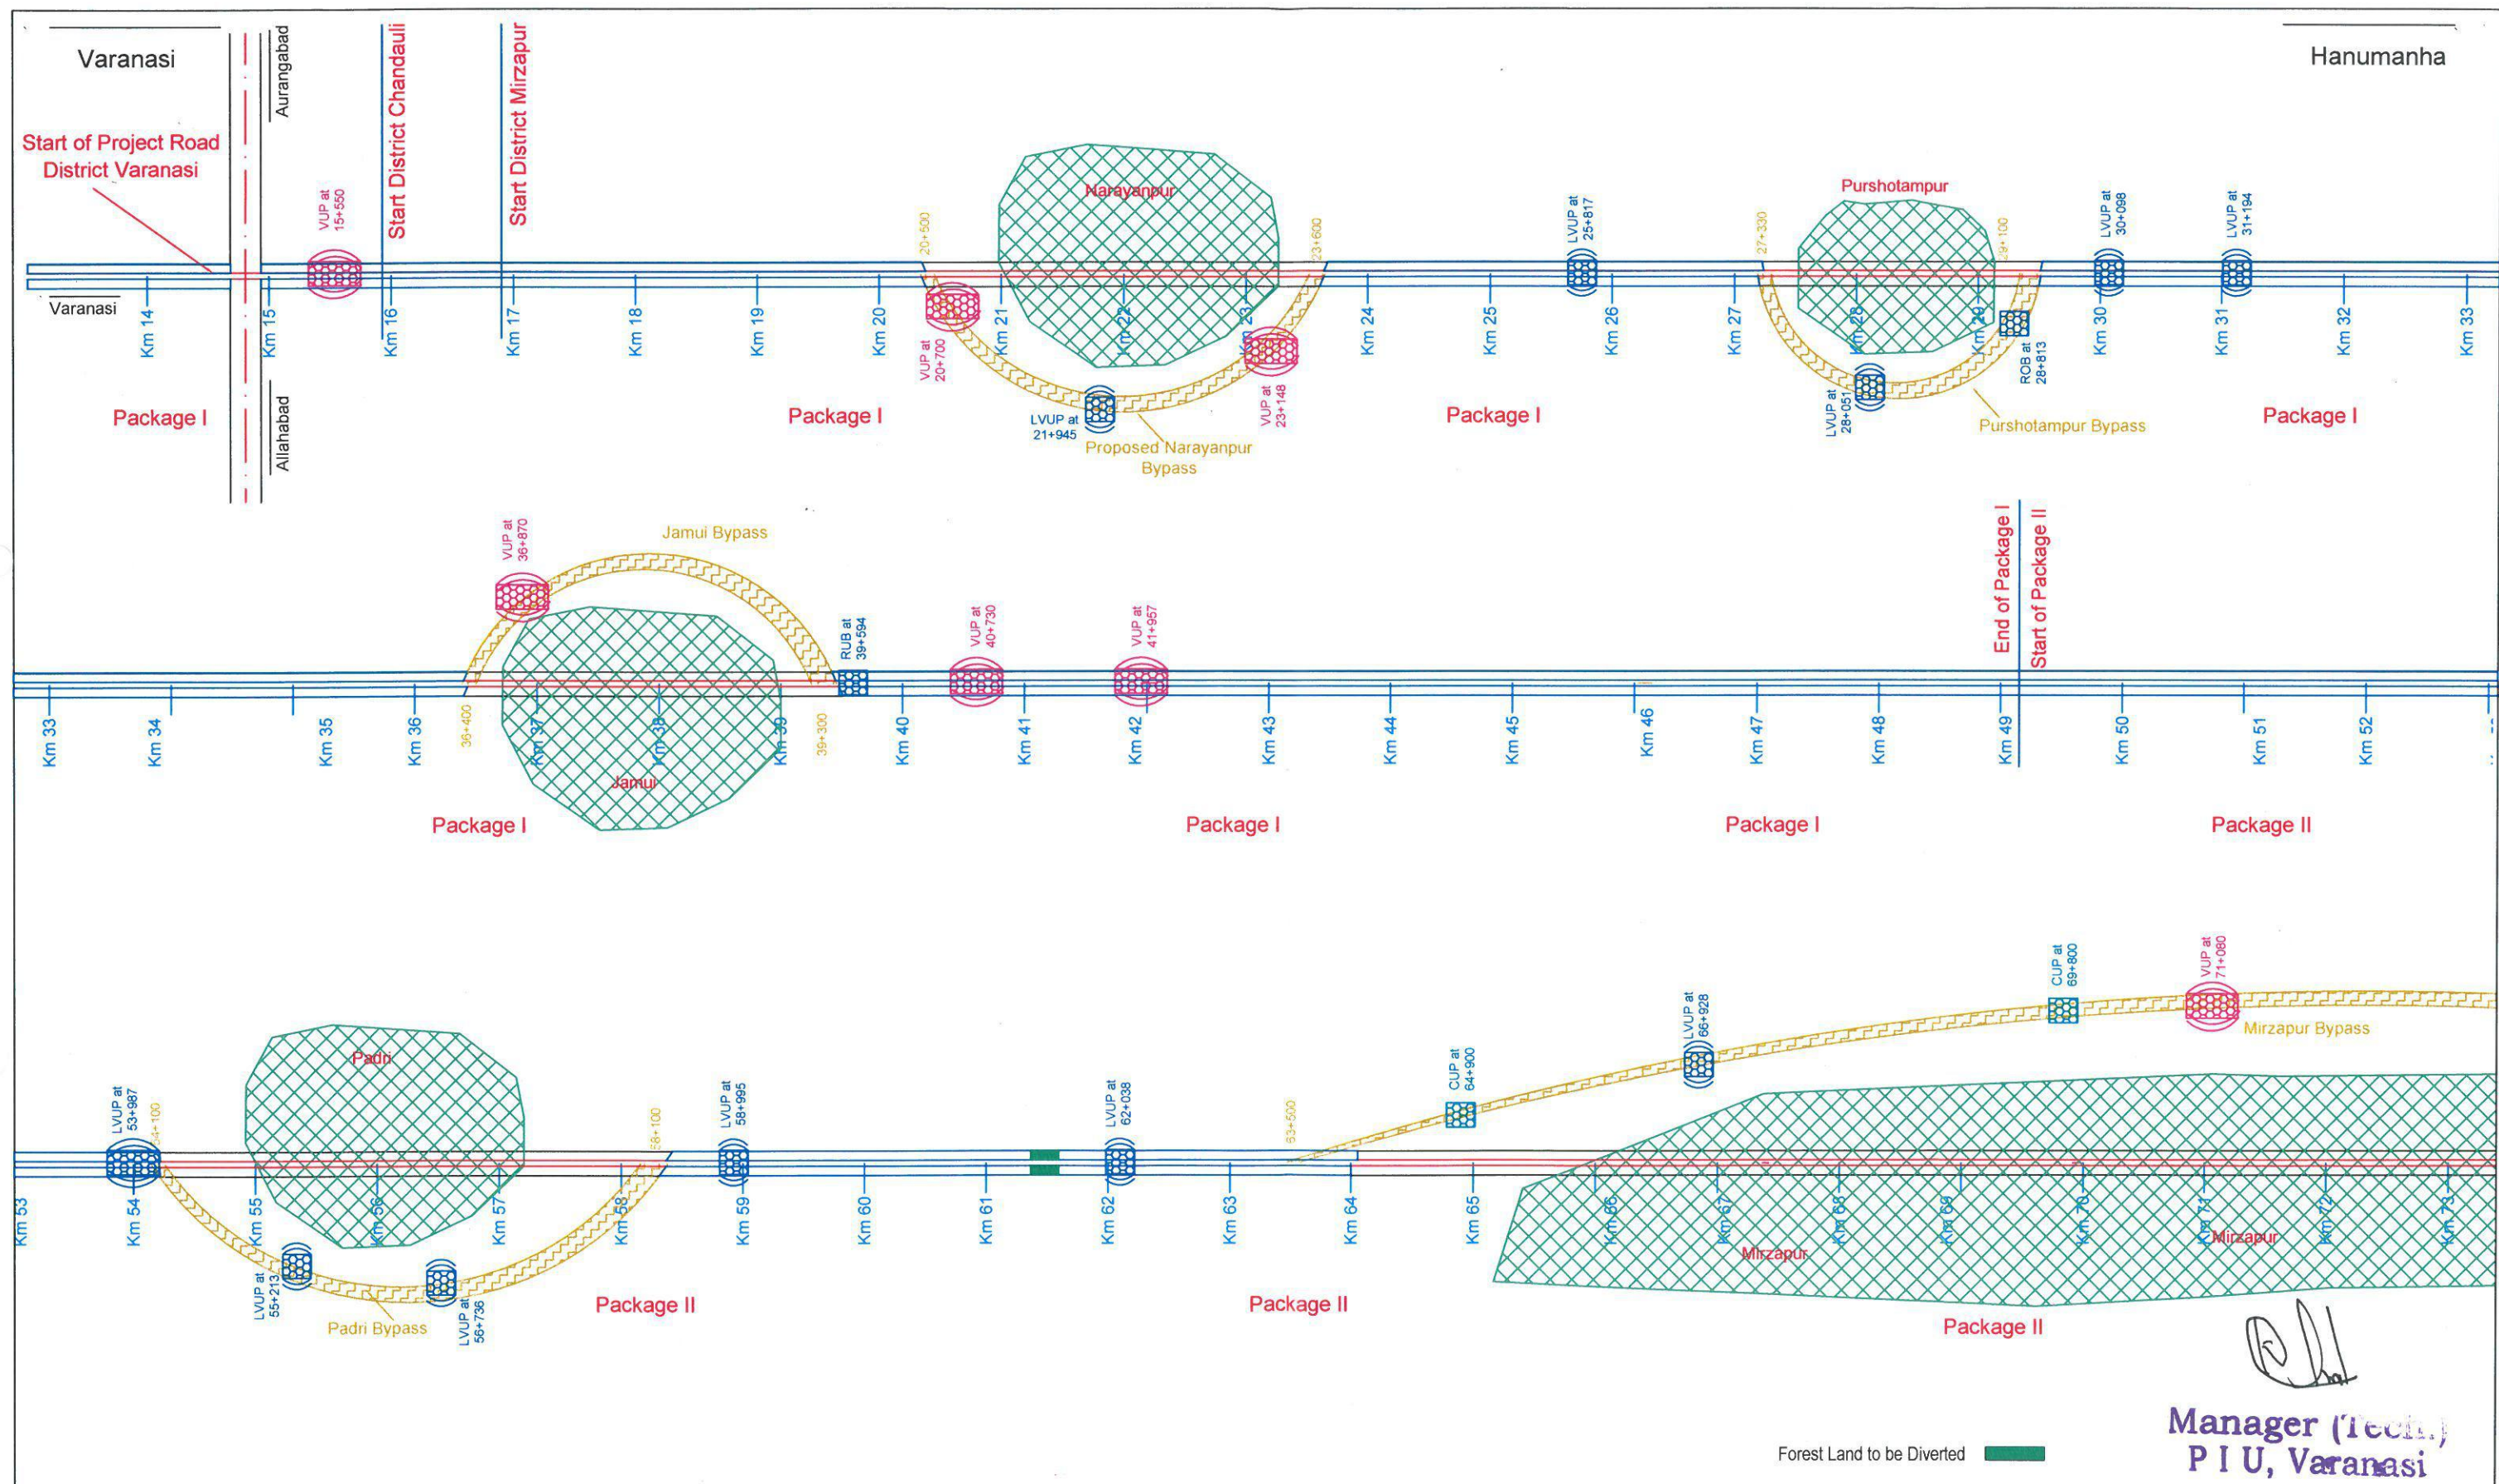


Manager (Tech.)
P I U, Varanasi

Forest Land to be Diverted

**NATIONAL HIGHWAYS
AUTHORITY OF INDIA**


Restructure of Varanasi - hanumanha Road section of NH 7
on EPC mode

Drg. No.	MITES/HW/6866-30/NH-7/DPR/IP/01
Scale	Not to Scale

LINEAR PLAN

Drawn by:	Revision No:
Designed by:	
Checked by:	Approved by:

(A Government of India Enterprise)

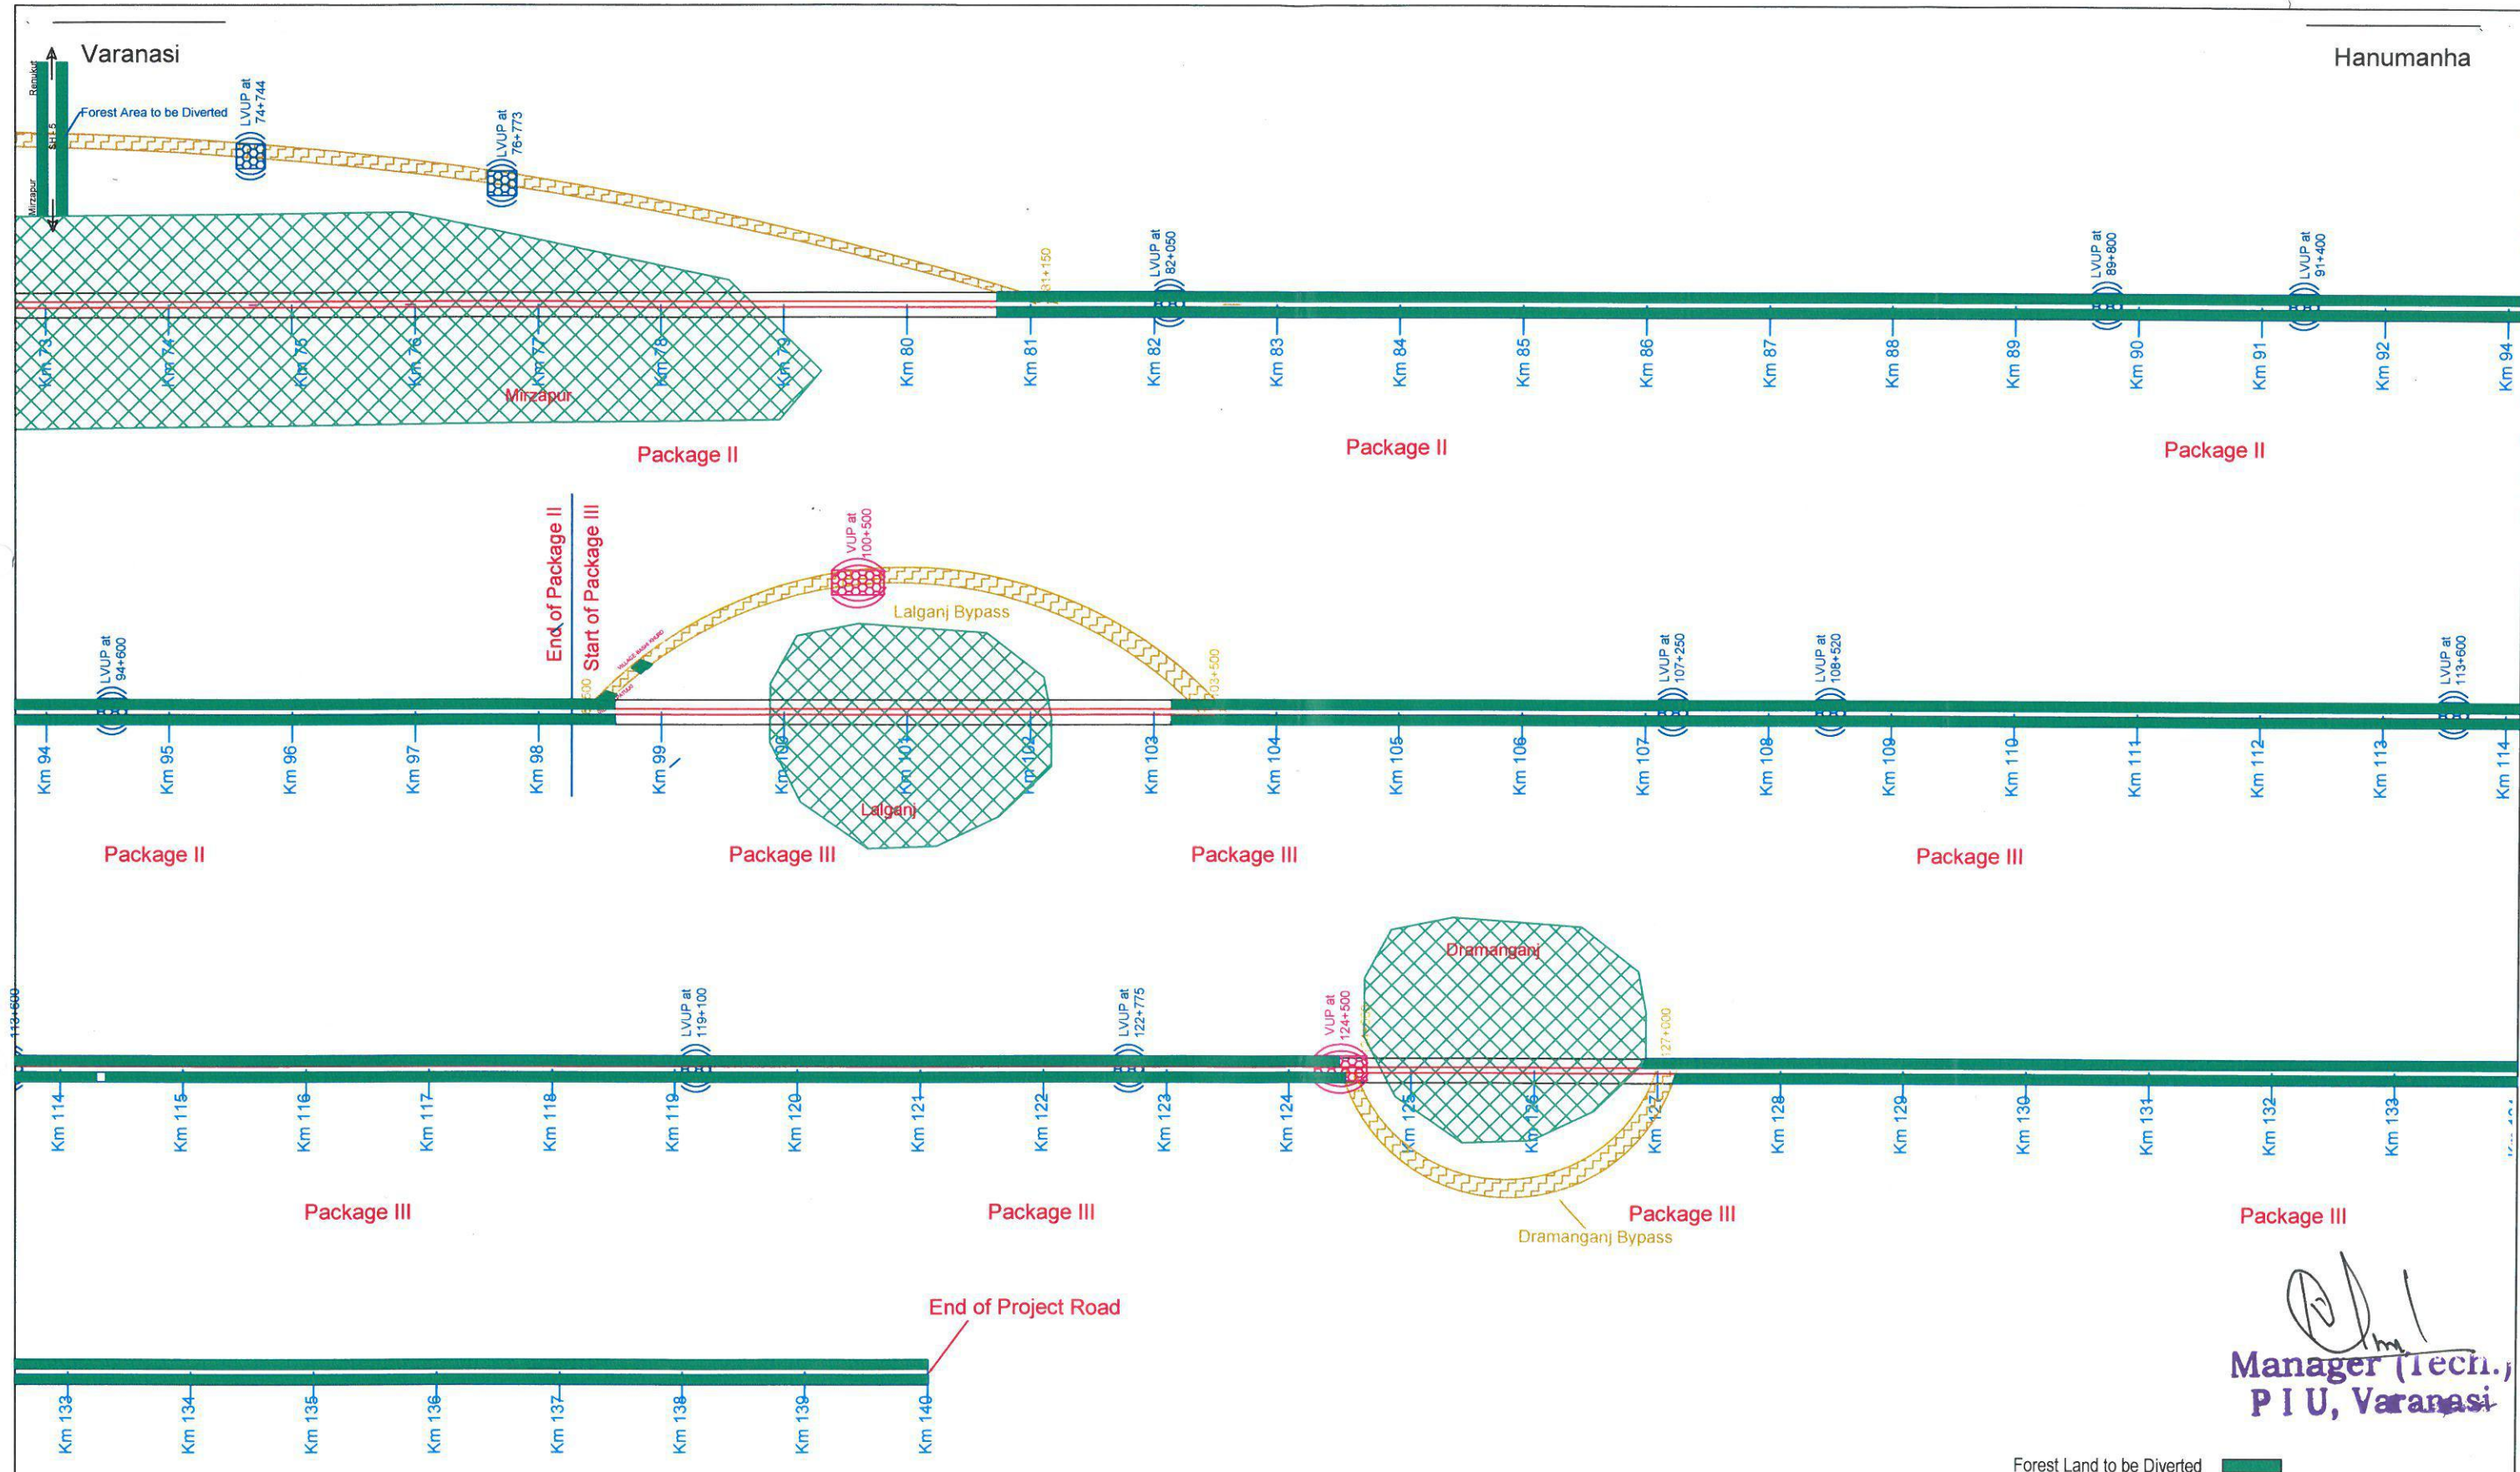


Manager (Tech.)
P I U, Varanasi


Forest Land to be Diverted

**NATIONAL HIGHWAYS
AUTHORITY OF INDIA**

Restructure of Varanasi - hanumanha Road section of NH 7
on EPC mode

Drg. No.	RITES/HW/6866-30/NH-7/DPR/IP/02
Scale	Not to Scale

LINEAR PLAN

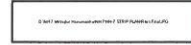Drawn by:	Revision No:	 (A Government of India Enterprise)
Designed by:		
Checked by:	Approved by:	