


INDEX MAP


TALUKA : PANVEL
DISTRICT : RAIGAD



SCALE : 1:50000

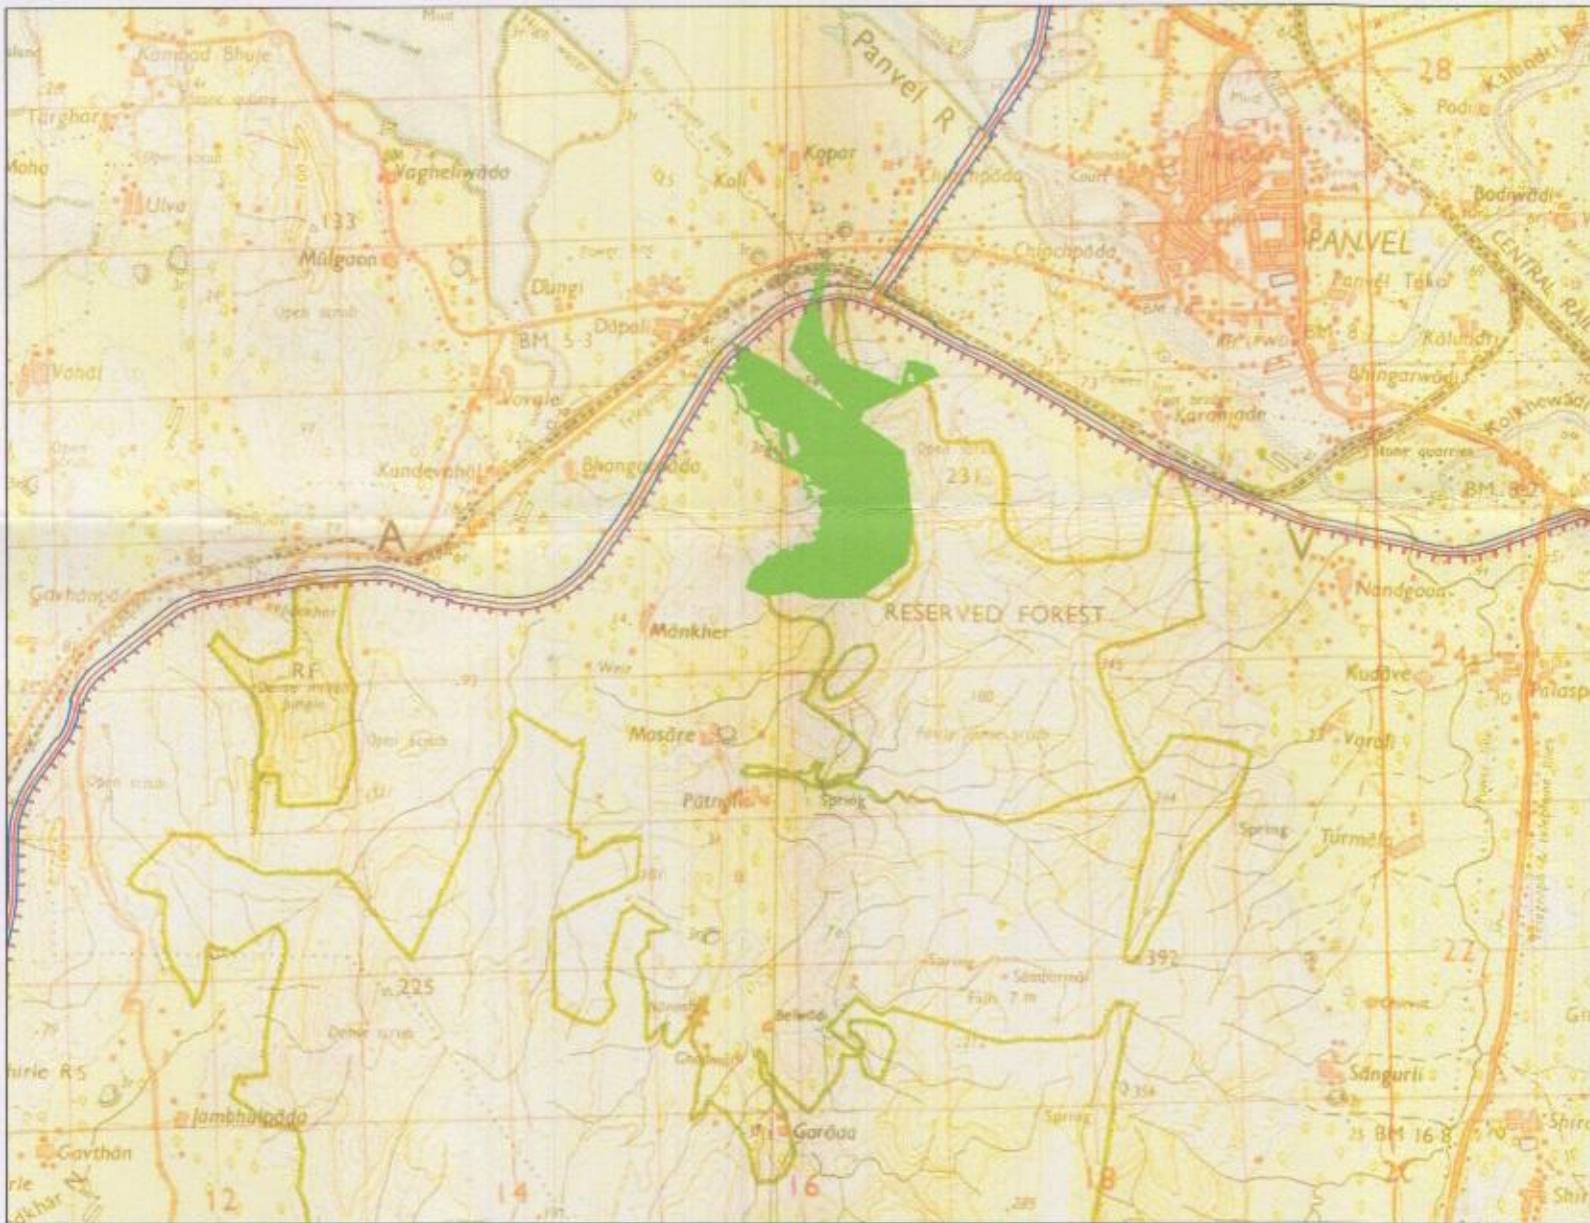

OLD PROPOSAL

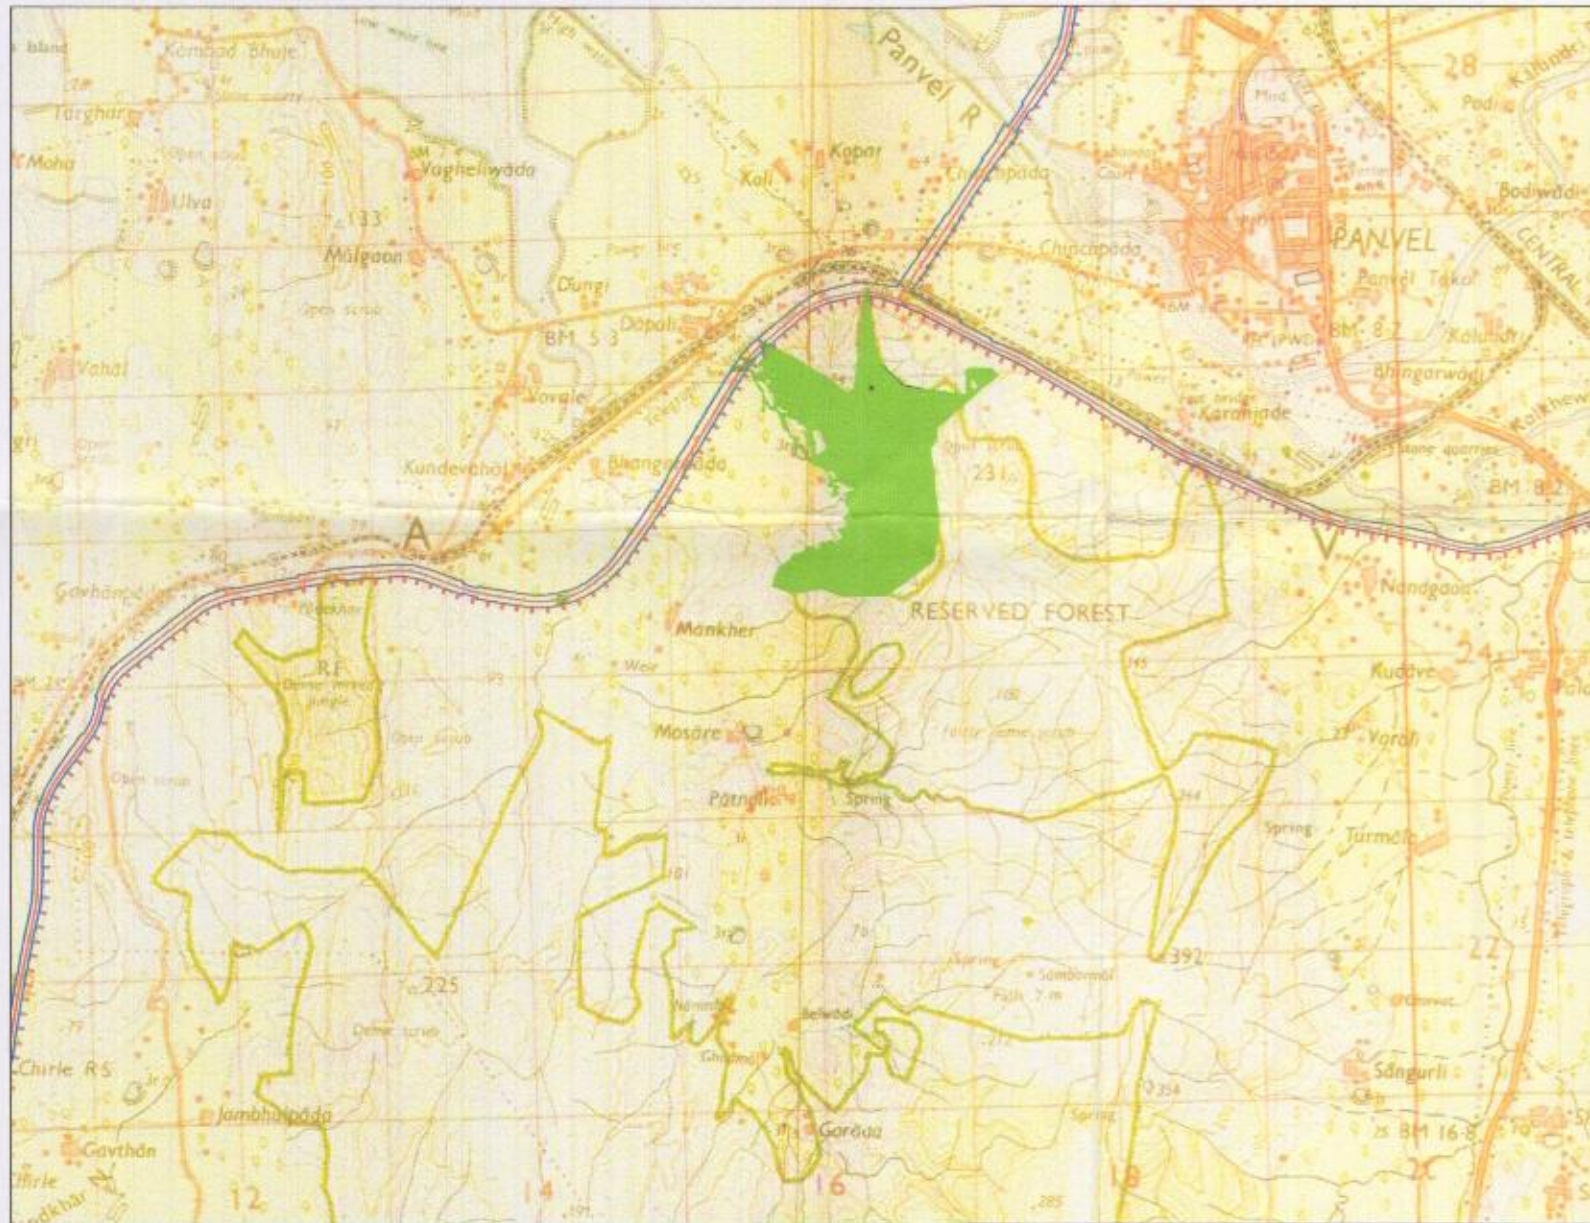

REVISED PROPOSAL

REFERENCE	
	PROPOSED CENTER LINE
	PROPOSED ROW
	RESERVED FOREST
	AFFECTED FOREST AREA

NO. DATE REVISION				SCALE	OWNER	DESIGN CONSULTANT	PROJECT	TITLE	PURPOSE OF ISSUE	FOR COMMENTS
				1:50000	MUMBAI JNPT PORT ROAD COMPANY LIMITED A SPV OF NATIONAL HIGHWAYS AUTHORITY OF INDIA	ISTUP Consultants P. Ltd.	WIDENING OF EXISTING NH-4B, SH-54 AND AMRA MARG TO SIX / EIGHT LANES ON THE BOUNDARIES OF PROPOSED NAVI MUMBAI INTERNATIONAL AIRPORT AND JNPT ON DBFOT PATTERN	INDEX MAP SHOWING OLD & REVISED PROPOSAL	DRG. NO. 5823/E/DD-847 (R0)	
									DATE : 30.11.2017	DRAWN CLS
									DESIGNED	CHECKED
									SLS	SLS
										APPROVED
										DBJ