

Preparation of DPR for the 4-laning from km 26.650 to km 47.100 & 54.00 to 78.940 & realignment of road from km 47.100 to 49.350 of NH71B in Mewat, Gurgaon & Palwal distt in Haryana State

Sohna Realignment Study

Executive Engineer
Prov. Divn. No. 1
PWD B&R Br. Gurgaon

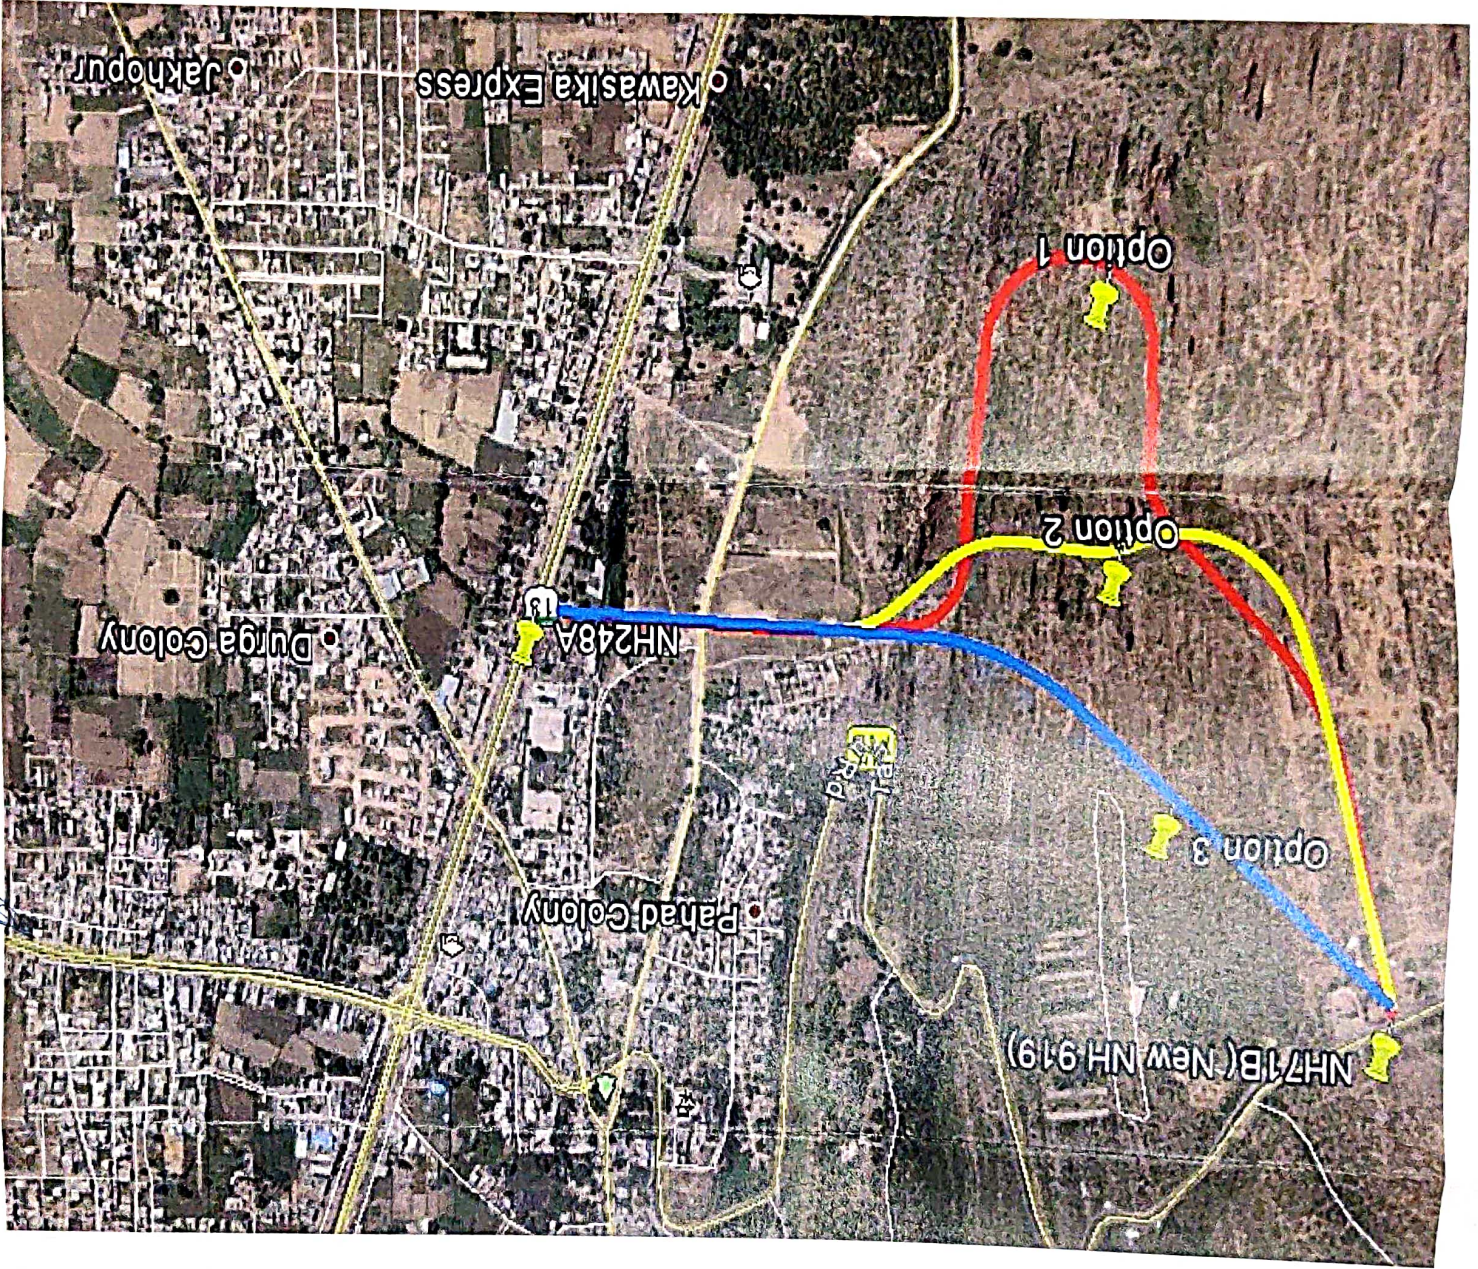


Fig 1. Option Study for Sohnā Realignment

Divisional Engineer
Nuh



SAJRA PLAN OF VILLAGE - BANDELA
H.B NO:- 183, TEHSIL - TALUK - DISTT - MEERUT

SAJRA PLAN OF VILLAGE - SOHNA
H.B NO:- 187, TEHSIL - SOHNA, DISTT - GURGAON


SAJRA PLAN OF VILLAGE - JAKHOPUR
H.B NO:- 189, TEHSIL - SOHNA, DISTT - GURGAON

PROJECT : CONSTRUCTION OF BYPASS ON NATIONAL HIGHWAY NO. 71B
(NEW NH NO.919) IN THE STATE OF HARYANA FROM KM.47/100 TO
KM 49/350 ON SOHNA HILL PORTION.

Sub Divisional Engineer
Prov. Div. Division No. 1
PWD B&R Br. Sohna

Executive Engineer
Prov. Div. No. 1
PWD B&R Br. Gurgaon





Construction of Sohna Realignment on NH-71B (New NH-919) (NUH AREA)

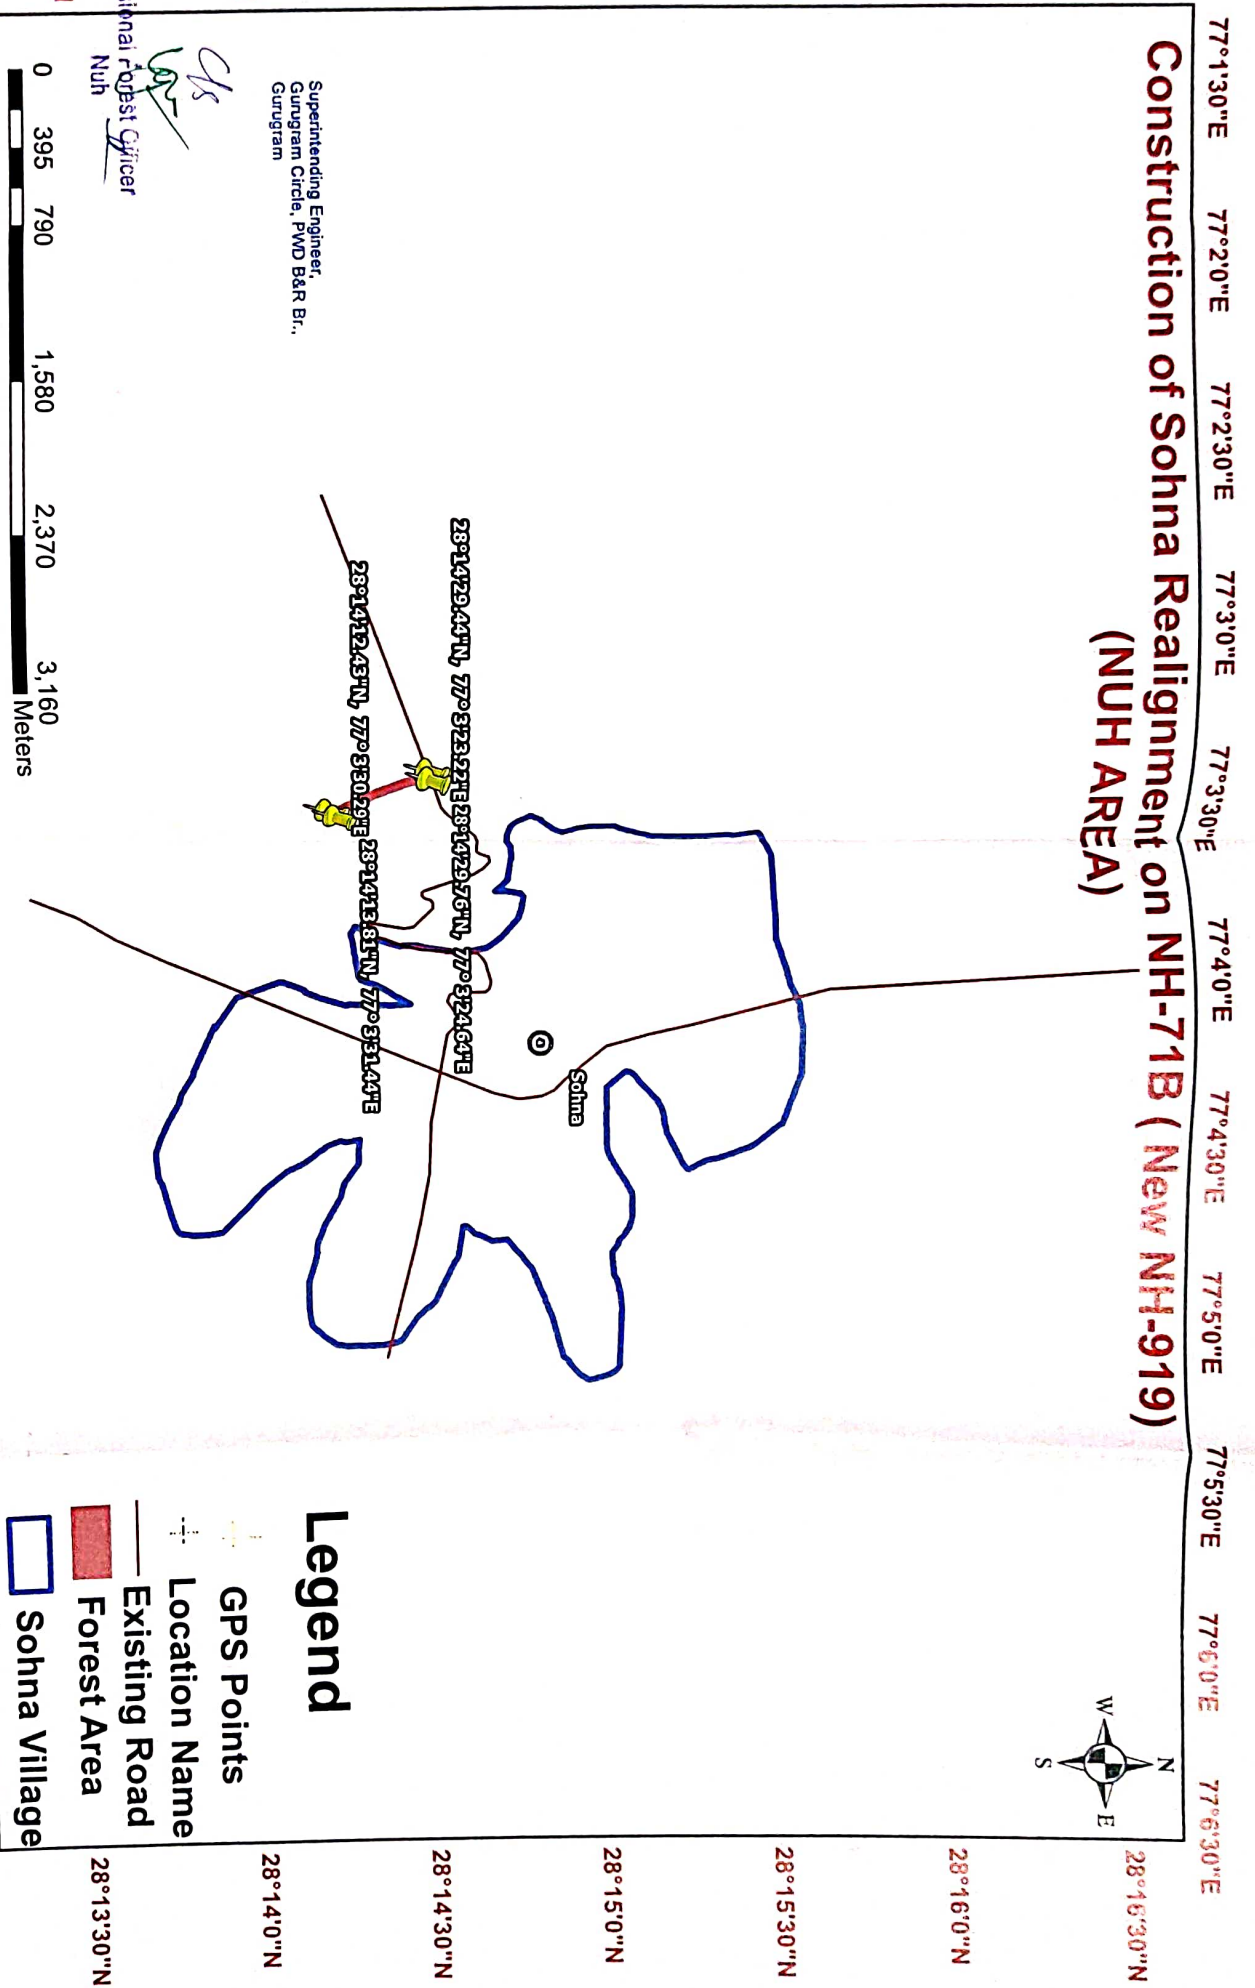

Sub Divisional Engineer
Prov. Division No. 1
PWD B&R Br. Sohna

Executive Engineer
Prov. Divn. No. 1
PWD B&R Br. Gurugram



PWD B&R Br. Gurugram

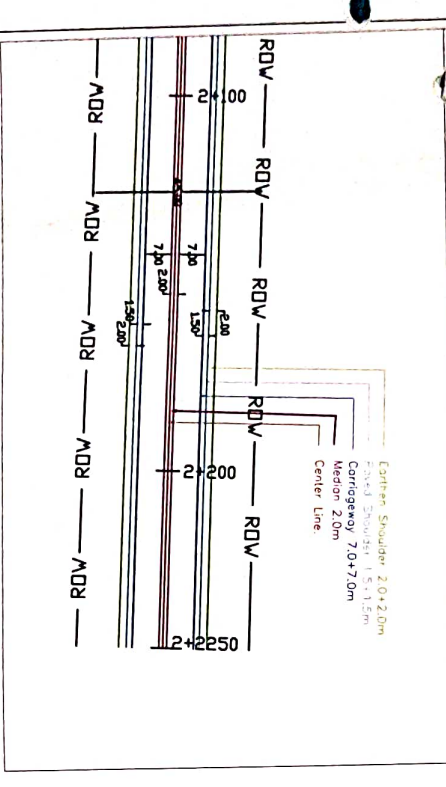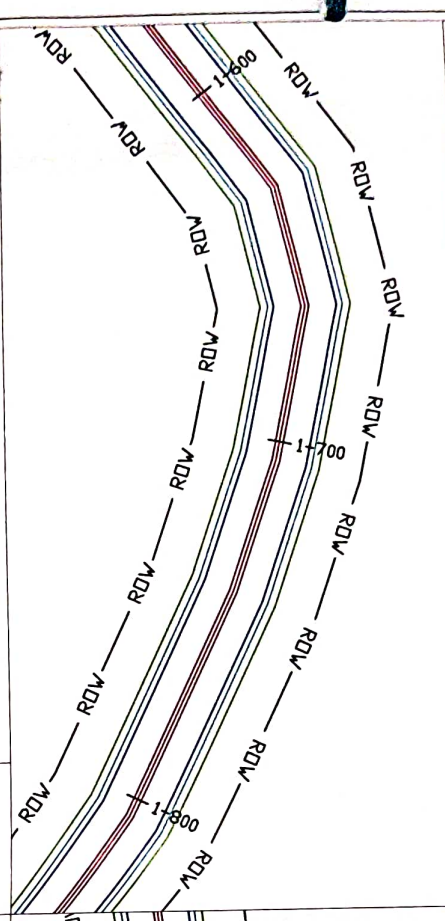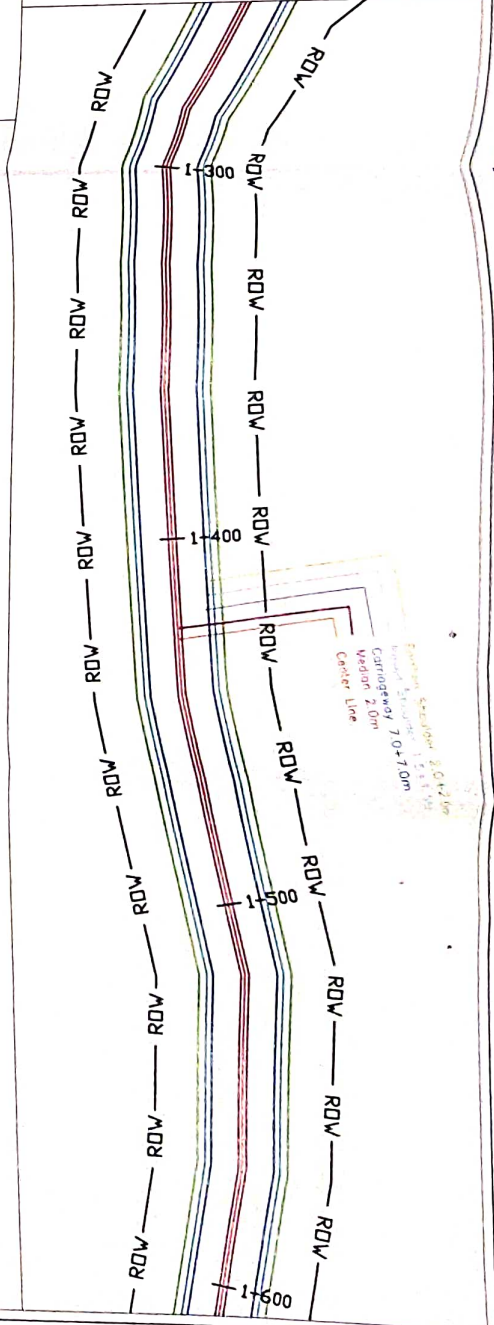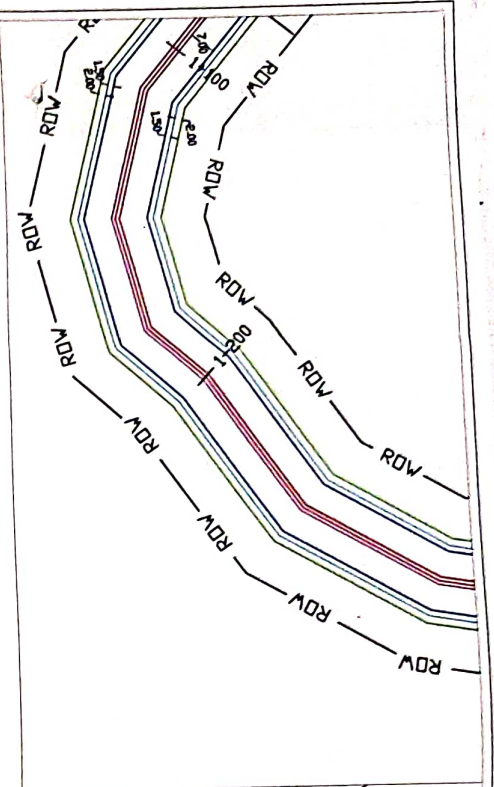

RIGHT OF WAY(ROW)= 45m
 PRO. CARRIAGEWAY= 7.0+7.0m(BOTH SIDE)
 MEDIAN = 2.0M
 PAVED SHOULDER = 1.5+1.5m(BOTH SIDE)
 EARTHEN SHOULDER= 2.0+2.0m(BOTH SIDE)

Sub-Engineer
 PWD B&R Br. Sohna


Executive Engineer
 PWD, Divn. No. 1
 PWD B&R Br. Gurgaon

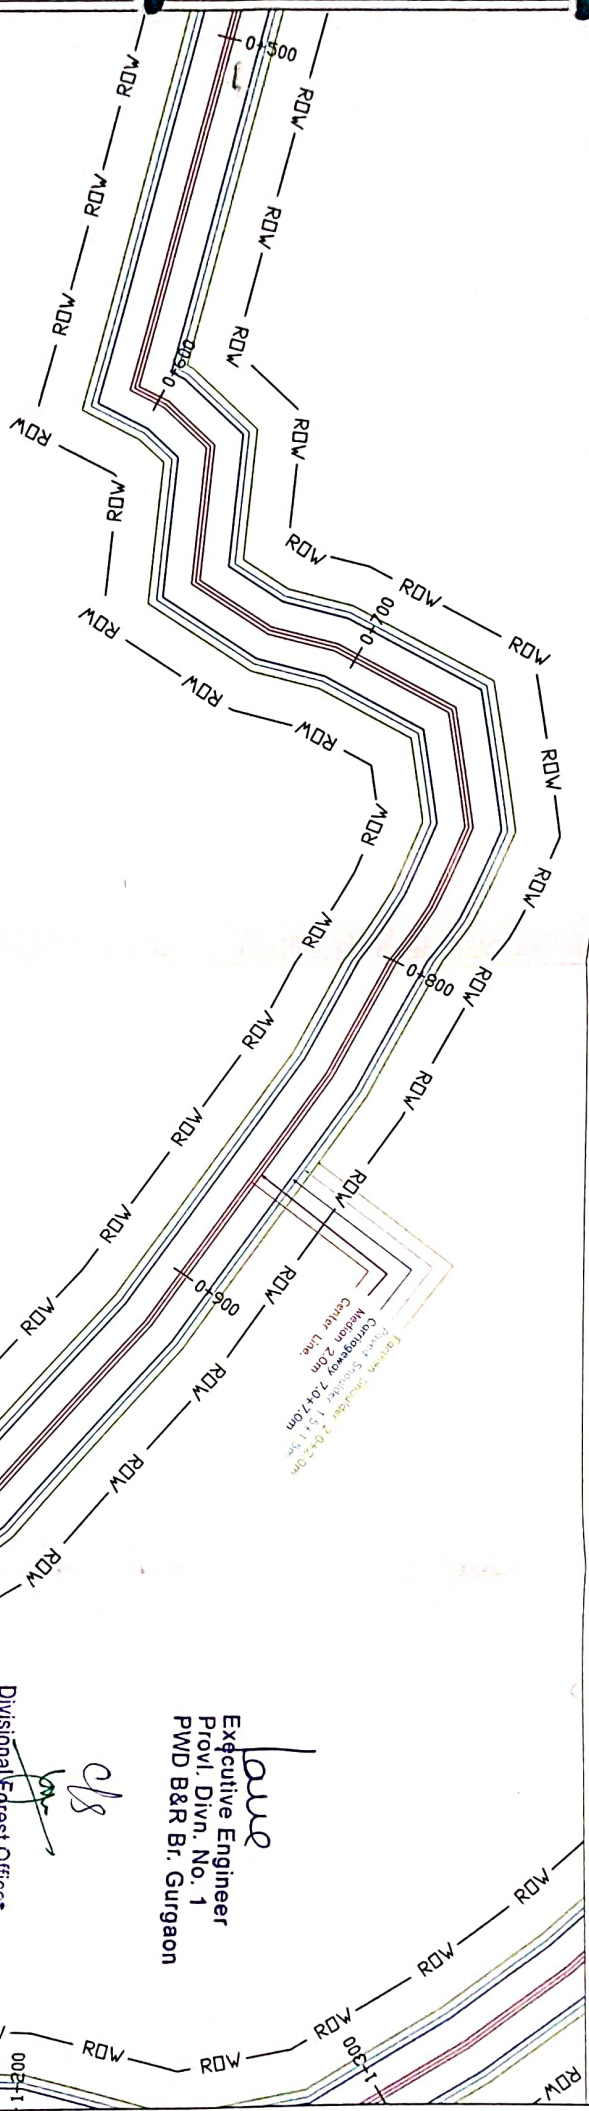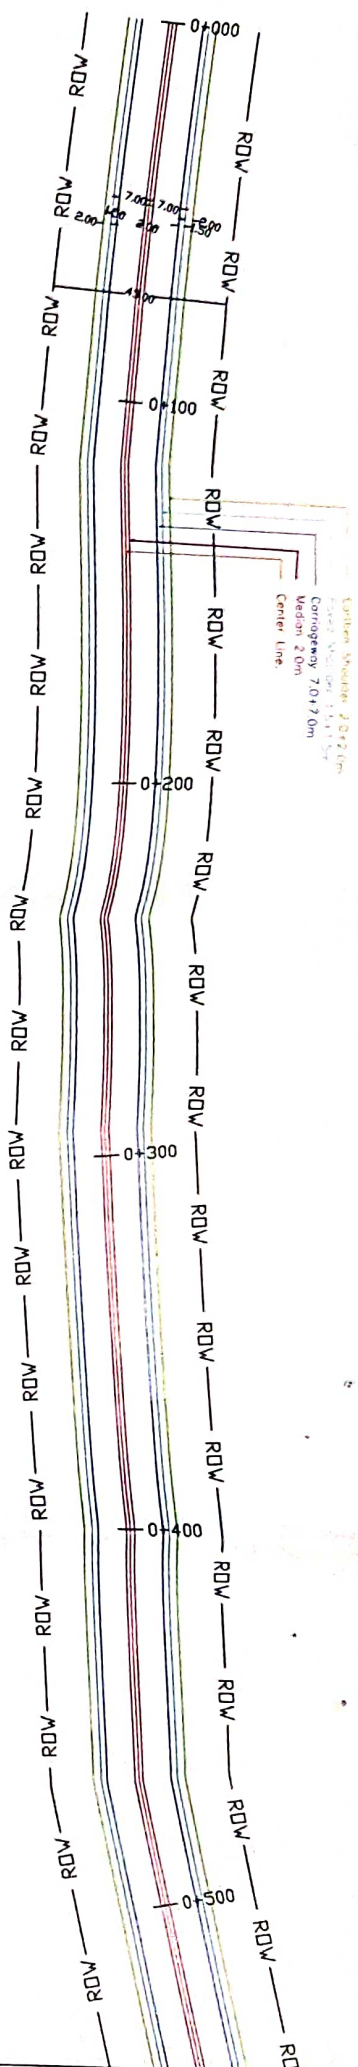

Sub Divisional Engineer
 Provincial S. & C. Division No. 1
 PWD B&R Br. Gurgaon

Divisional Engineer
 PWD B&R Br. Gurgaon
 Nuh

Executive Engineer
 PWD B&R Br. Gurgaon

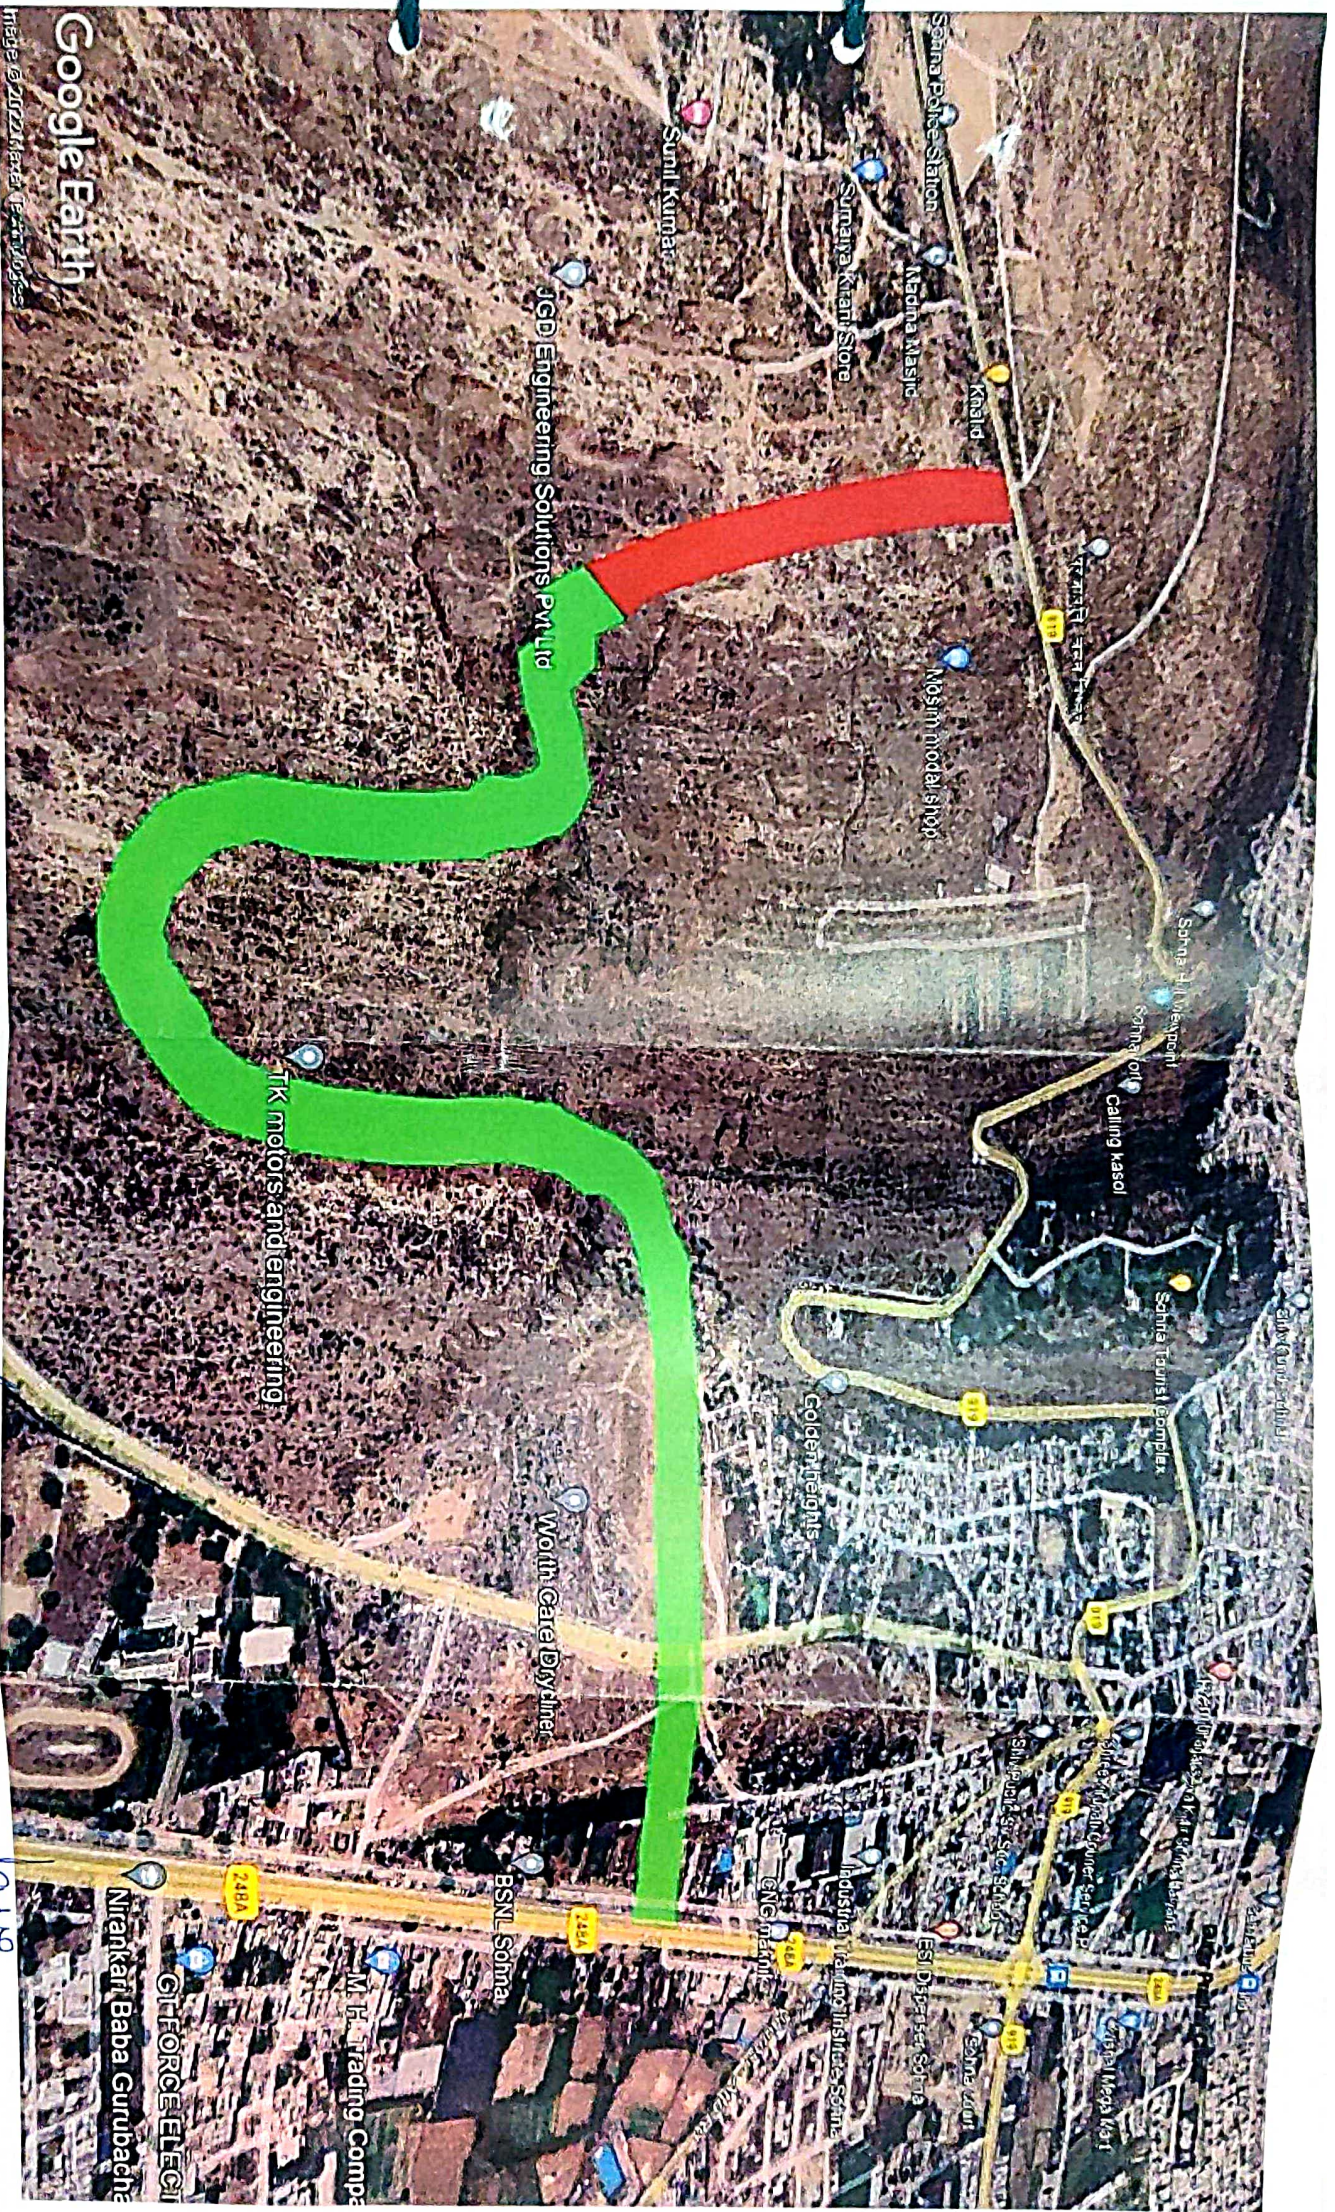

Google Earth

Image © 2002 Microsoft Corporation

Divisional Forest Officer
Nuh

Sub Divisional Engineer
P. W. D. B&R of Sohna

Executive Engineer
Prov. Divn. No. 1
P.W.D. B&R Br. Gurgaon