



BAR CHART STATUS

Project Name :- "Construction of Toll Plaza Between Km. 115.00 to Km. 116.00 at Delhi-Jaipur Section of NH-8, District-Alwar, Rajasthan".
Proposal No. : FP/RJ/Road/41266/2019 (Applied Area - 2.852 Ha)

Required Forest Area

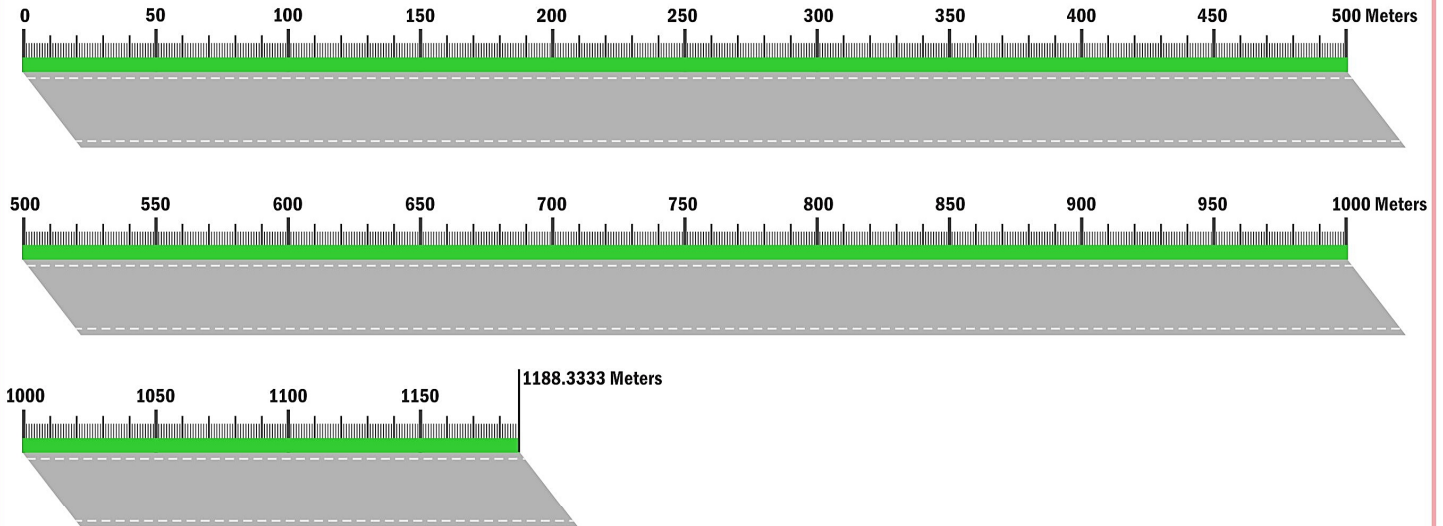

Required Non Forest Area

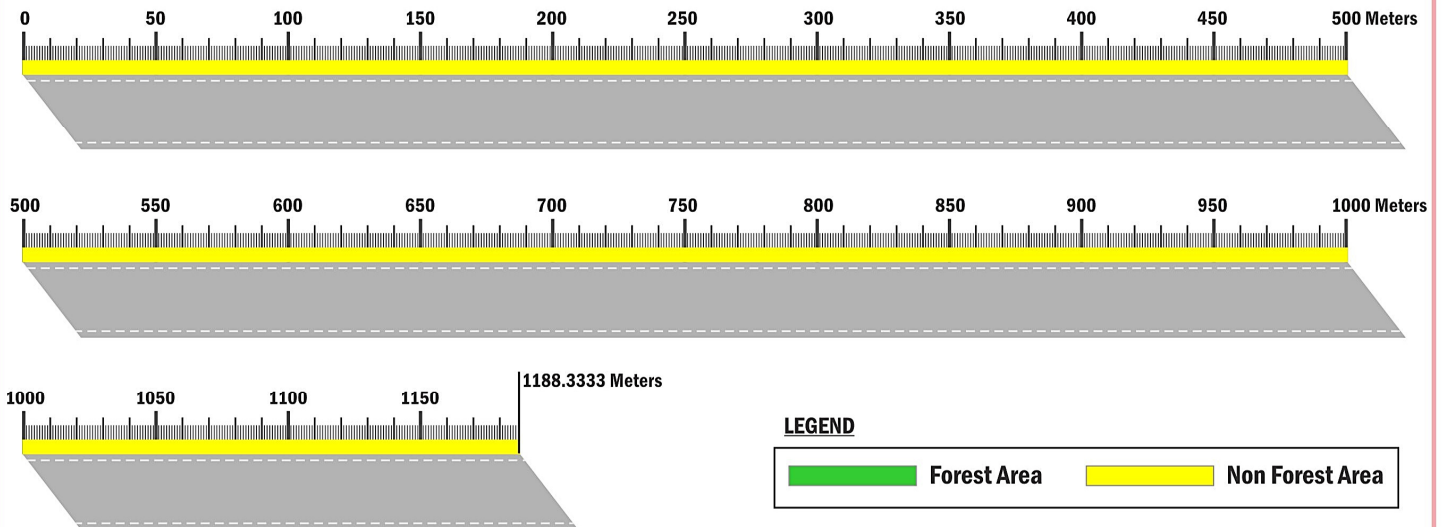


LEGEND

 Forest Area	 Non Forest Area
---	--

Sr No.	District	Tehsil	Village	Segment	Component/Activity	Forest Area		Non Forest Area	
						Area (Sqm)	Area (ha.)	Area (Sqm)	Area (ha.)
1	Alwar	Bahrar	Shahjahanpur	Segment-1	Construction of Toll Plaza (RHS)	22123	2.2123	5255	0.5255
2				Segment-2	Construction of Toll Plaza (LHS)	6397	0.6397	35798	3.5798
						Forest Area	2.852 Hectare	Non Forest Area	4.1053 Hectare

MAP NOT TO SCALE

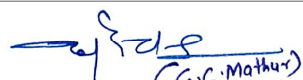
G.C. Mathur
परियोजना निदेशक / Project Director
भारतप्रा. प.का.ई. / NHAI PIU, Jaipur