


CROSS SECTION OF PROPOSED ROADS  
DEPICTING THE WIDTH CARRIAGE WAY, SHOULDER AND DRAIN  
OF PROPOSED APPROACH ROAD OF SANGLI GOLD MINE

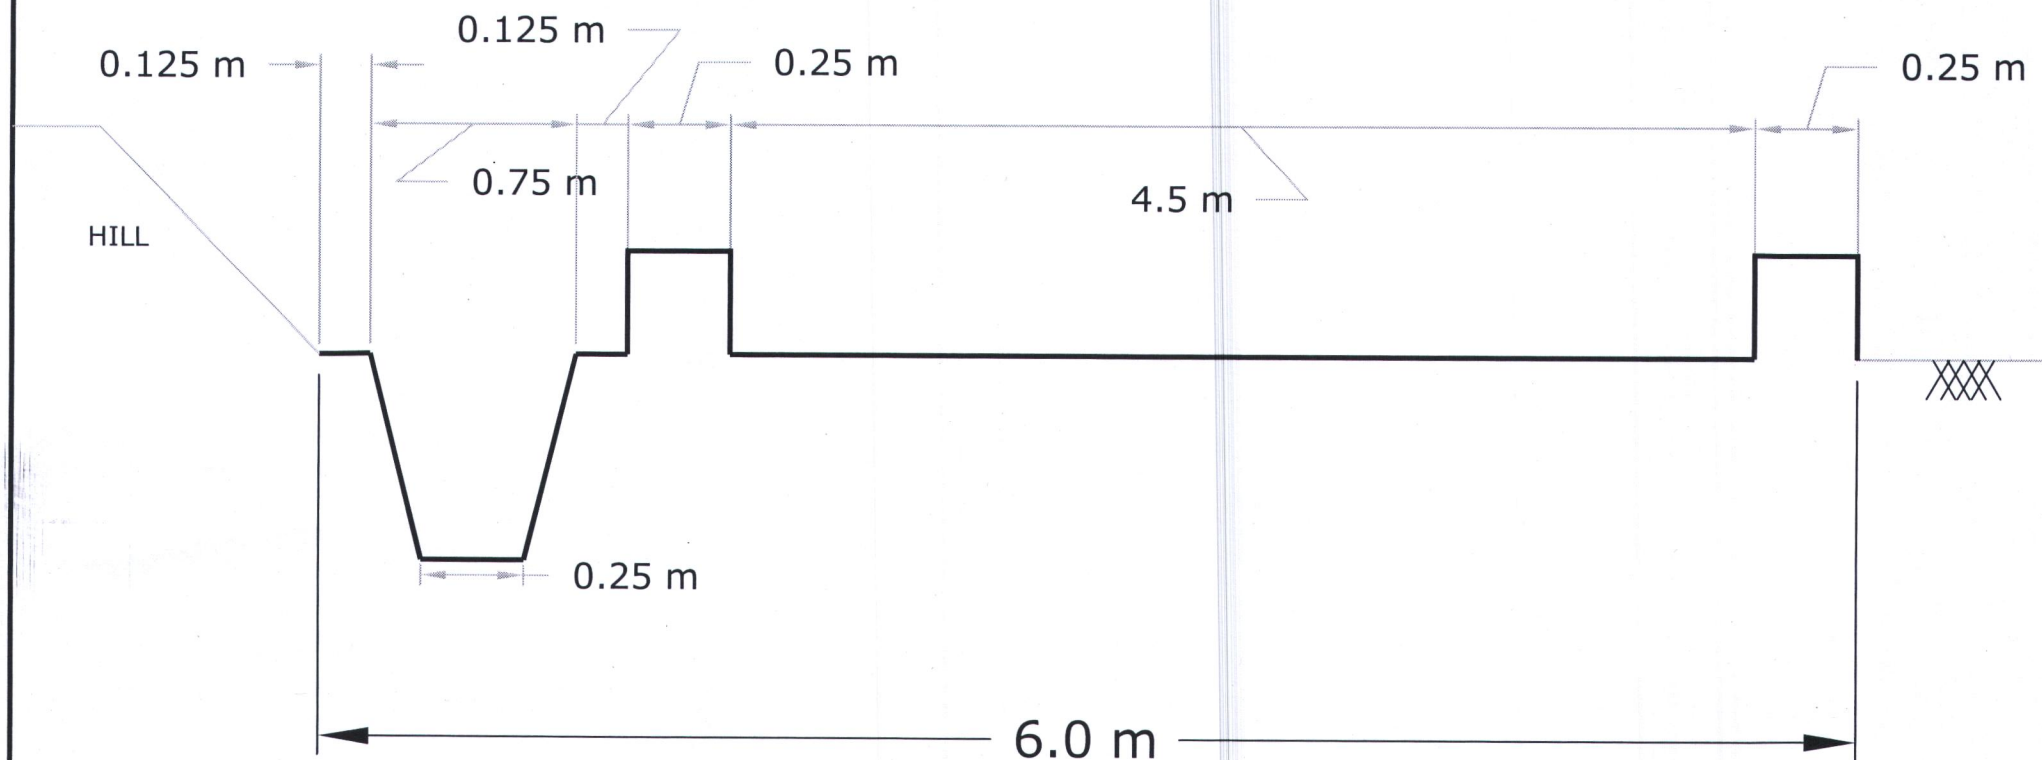

*Signature*

NOT TO SCALE