


**NAME OF WORK:- PROPOSED SITE FOR SEWERAGE TREATMENT UNIT  
 AT CHHEMBA IN KHASRA No-1807 MOHAL CHOWARI JARET  
 TEH. BHATTIYAT DIST. CHAMBA (H.P.)**

**NOT TO SCALE**

PROPOSED AREA FOR DIVERTING FOREST LAND

BOUNDARY WALL FOR PROTECTION OF SEWERAGE TREATMENT UNIT

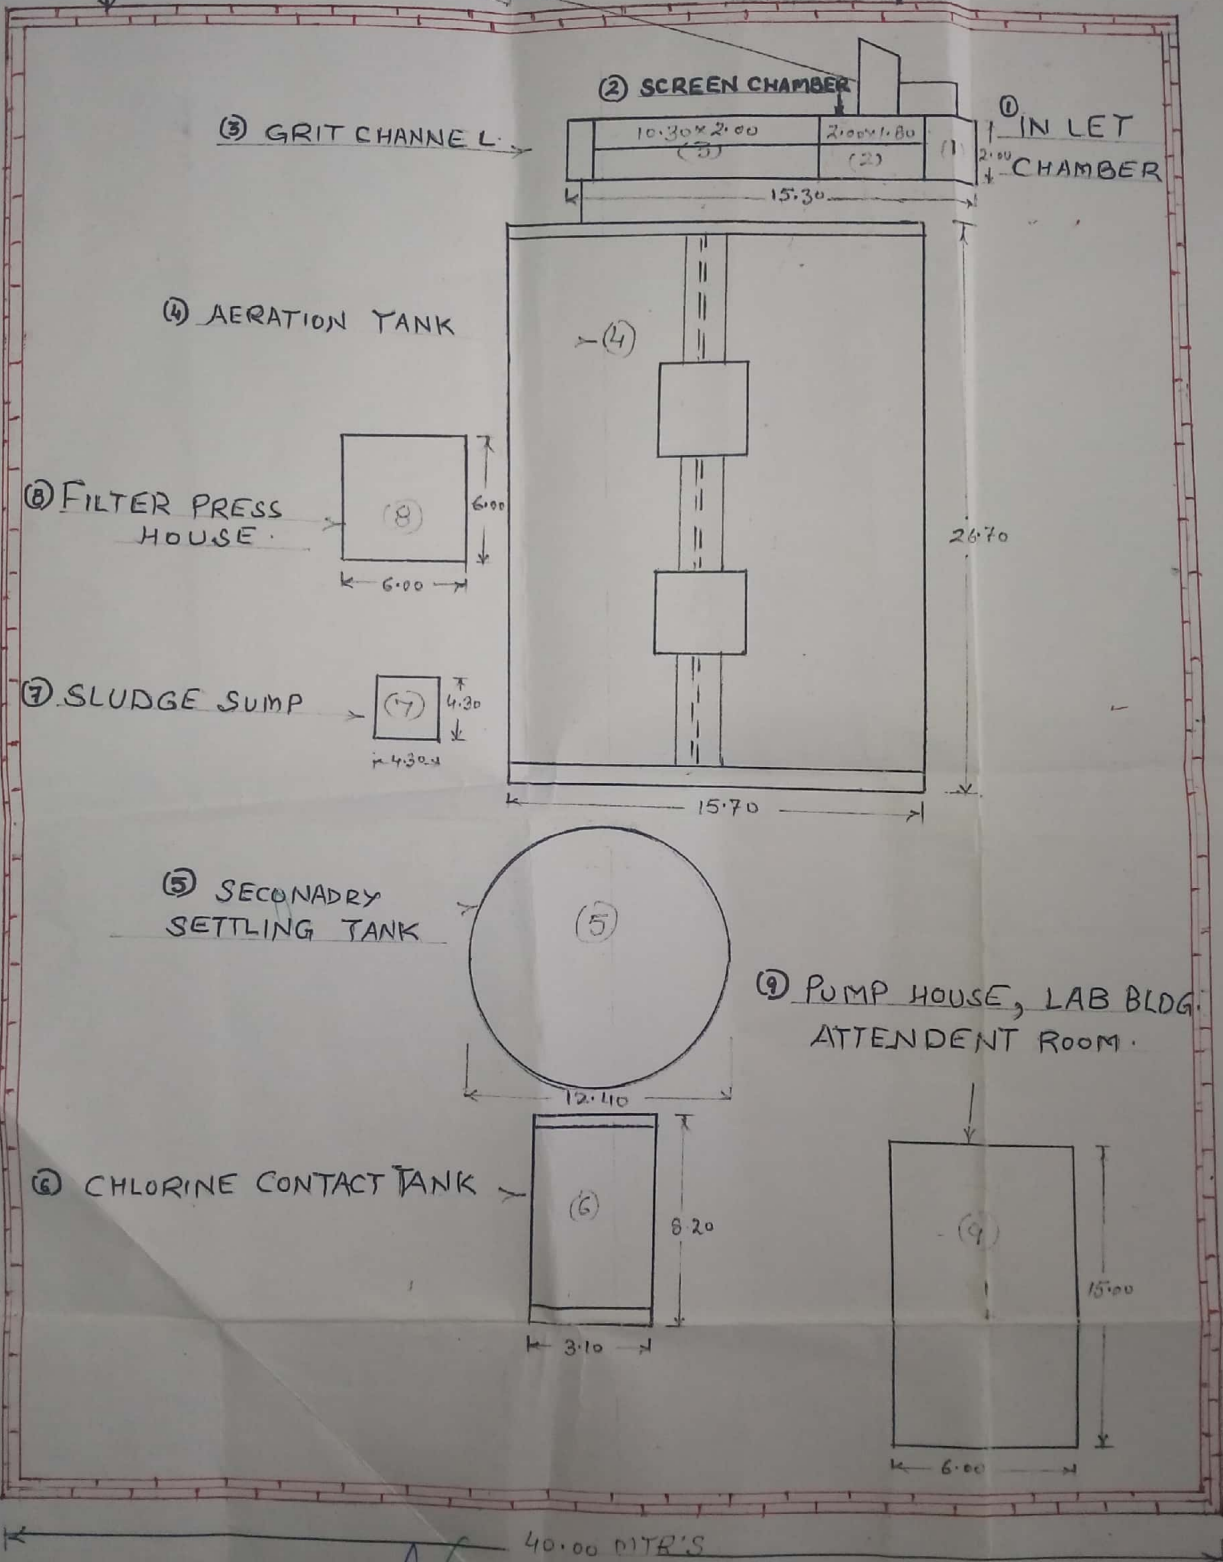

Assistant Engineer  
 IPH Sub Division  
 Chowari Dist. Chamba (H.P.)

Executive Engineer  
 Irri-Cum-PH Division  
 Dalhousie