


NAME OF WORK:-

LOCATION PLAN OF TREATMENT UNIT FOR SEWERAGE SYSTEM TO CHOWARI TOWN.

NOT TO SCALE

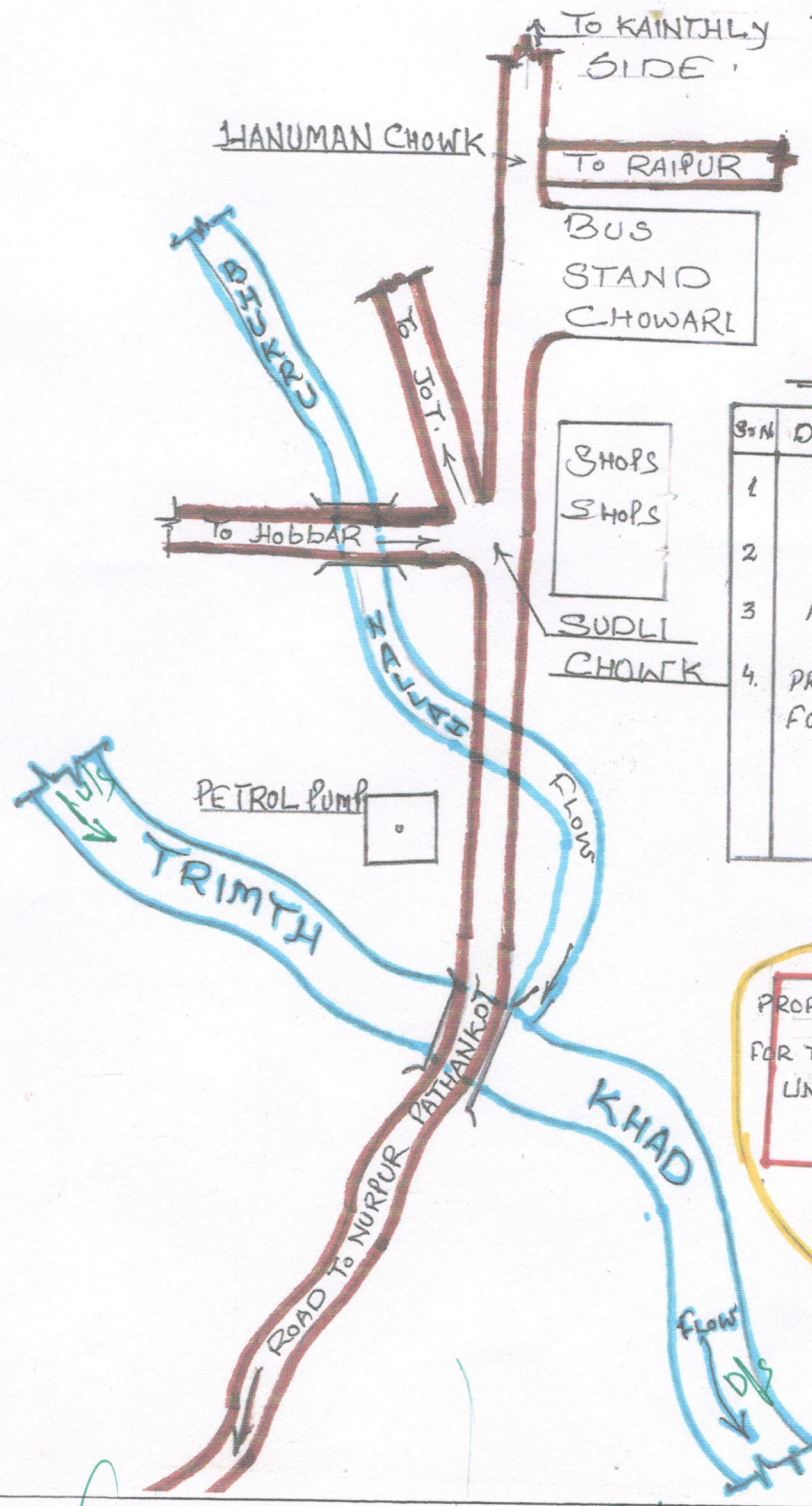

REFERENCE

Sr. No.	DISCRPTION	Symbol
1	ROAD	
2	KHAD	
3	NALLAH	
4.	PROPOSED SITE FOR TREATMENT UNIT.	



Junior Engineer  
I&PH Section  
Chowari-II

Assistant Engineer  
IPH Sub Division  
Chowari Distt. Chamba (H.P.)

Executive Engineer  
Irri-Cum-P.H. Division  
Dalhousie