


**BUSH WOOD CHECK DAM LIST**

S NO	SUB WATER SHED	LATITUDE	LONGITUDE	BUSH WOOD CHECK DAM
1	W - 1	27°59'28.61"N	96°43'46.91"E	BUSH WOOD CHECK DAM 1
2		27°59'28.95"N	96°43'48.32"E	BUSH WOOD CHECK DAM 2
3		27°59'28.29"N	96°43'55.06"E	BUSH WOOD CHECK DAM 3
4	W - 2	27°59'52.23"N	96°44'45.84"E	BUSH WOOD CHECK DAM 4
5		28°0'21.50"N	96°45'10.66"E	BUSH WOOD CHECK DAM 5
6		28°0'6.47"N	96°45'41.09"E	BUSH WOOD CHECK DAM 6
7		28°0'3.57"N	96°45'47.89"E	BUSH WOOD CHECK DAM 7

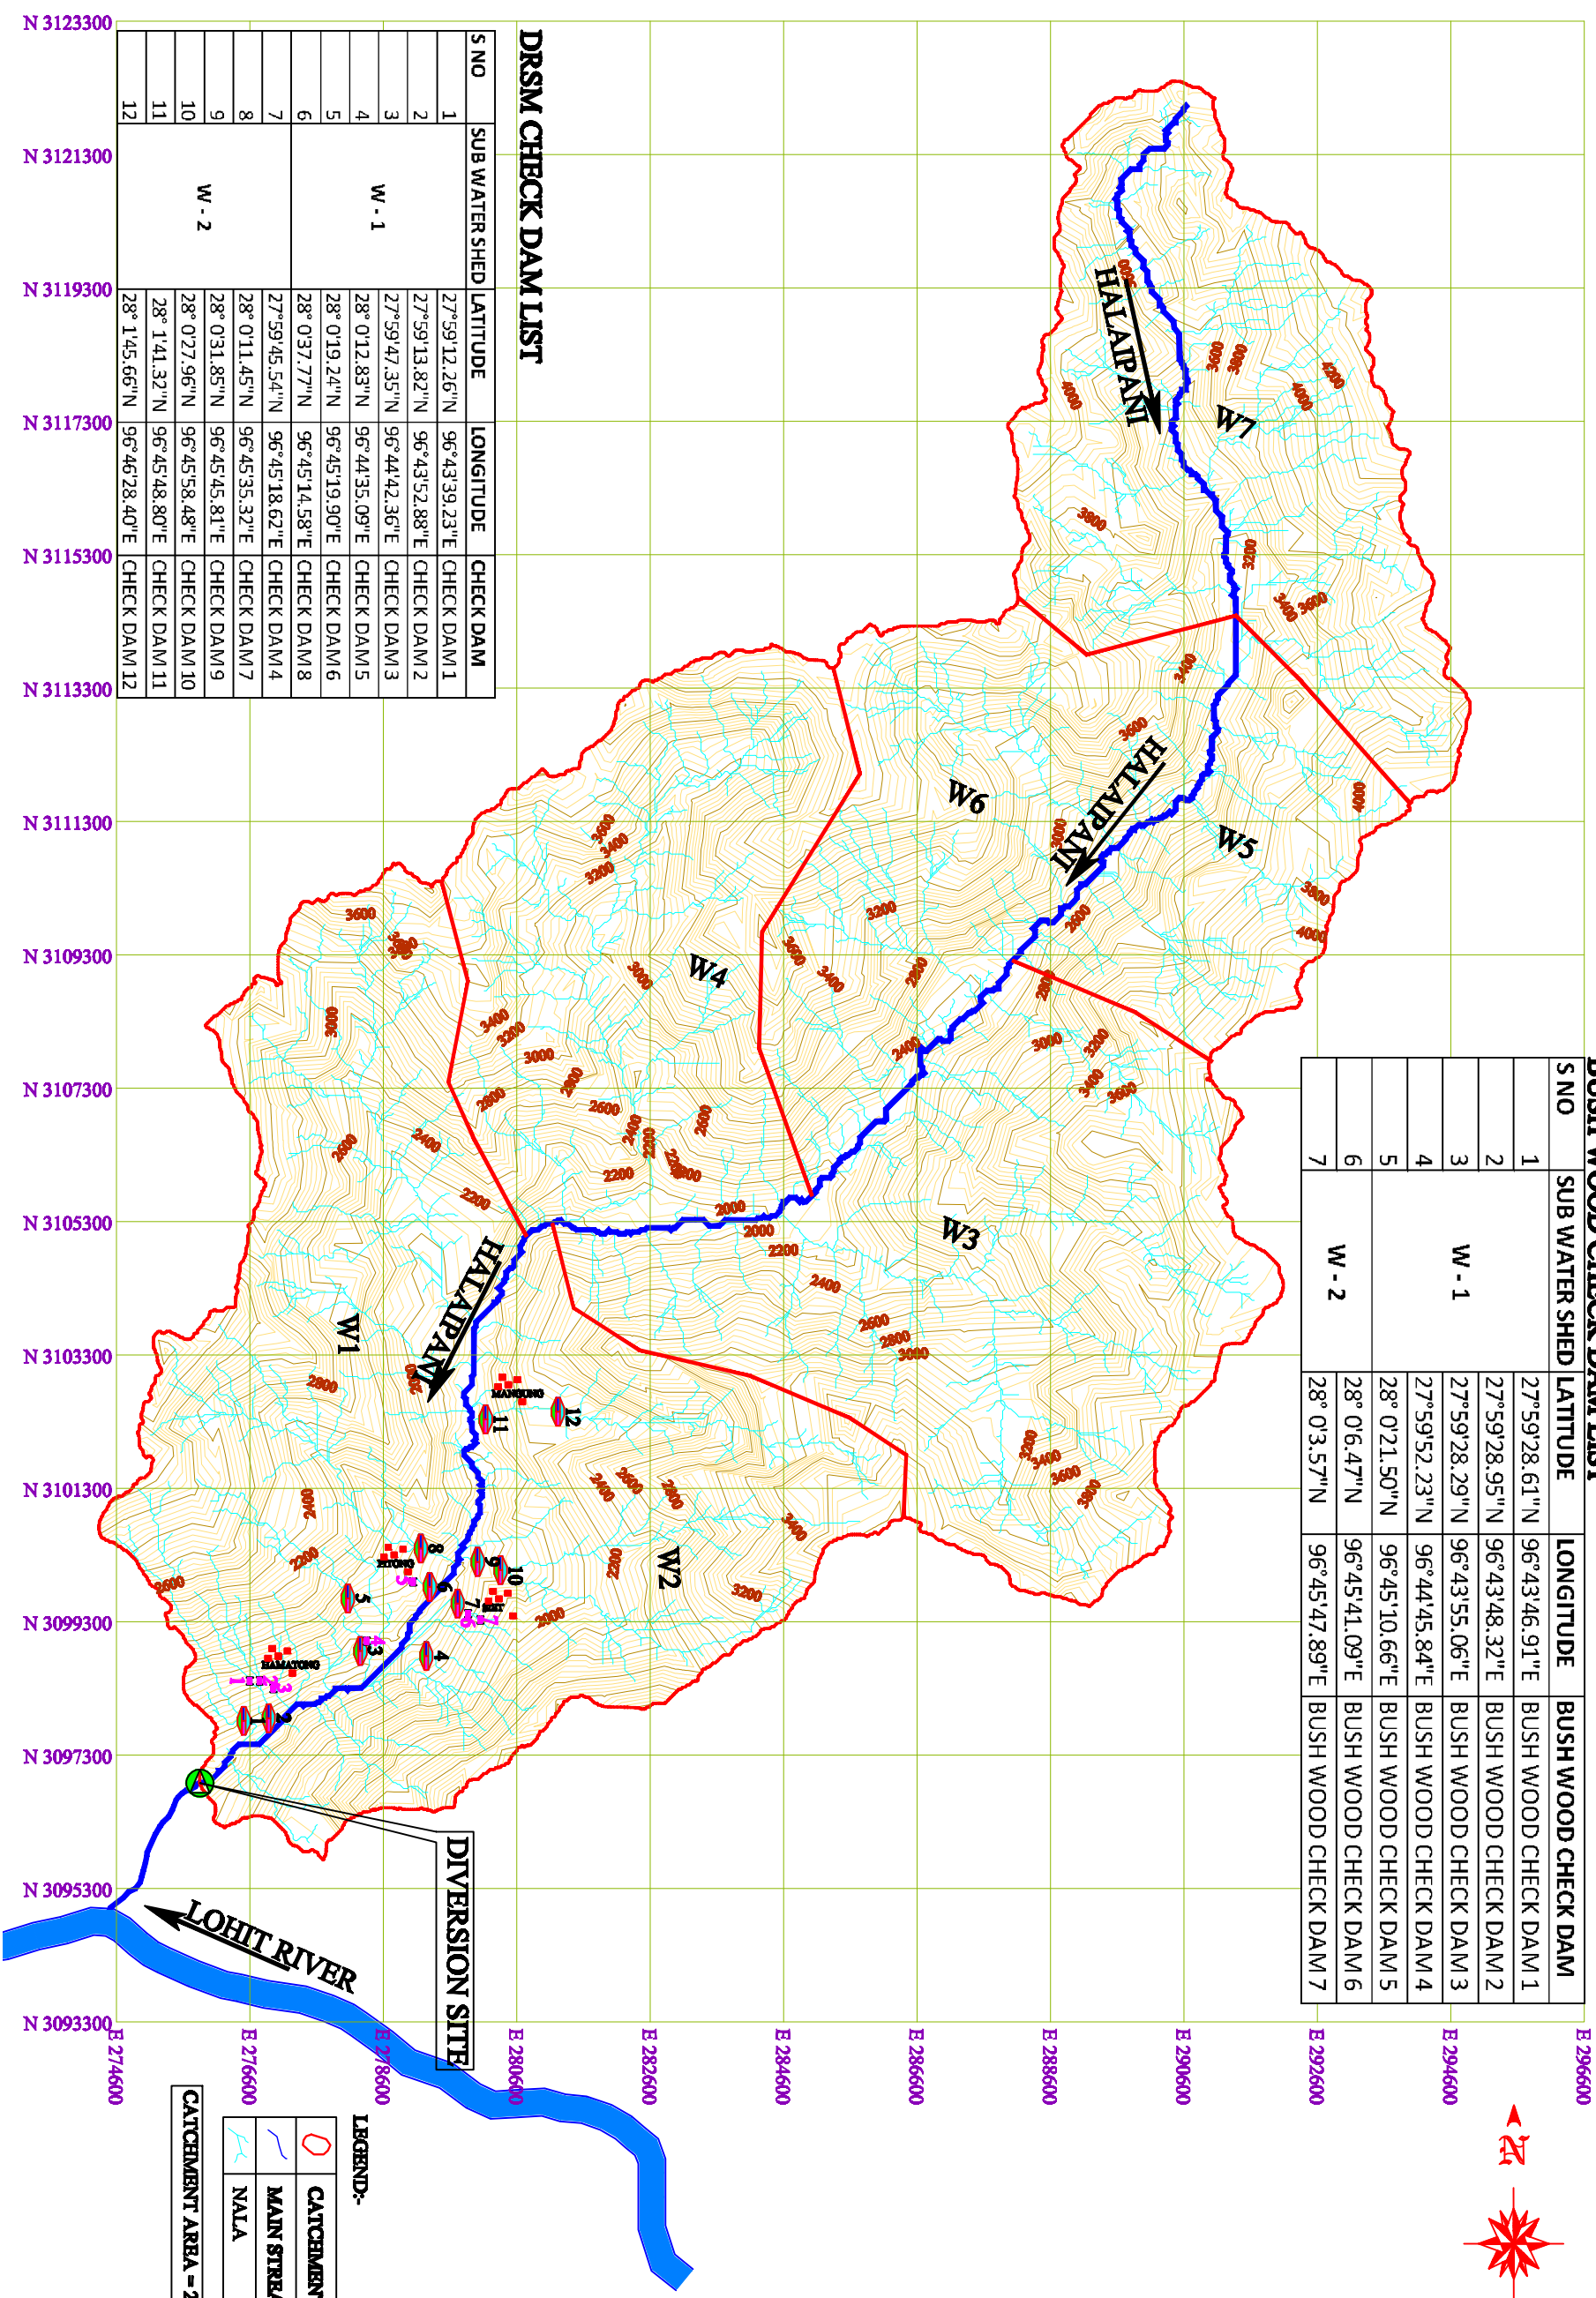

**DRSM CHECK DAM LIST**

S NO	SUB WATER SHED	LATITUDE	LONGITUDE	CHECK DAM
1	W - 1	27°59'12.26"N	96°43'39.23"E	CHECK DAM 1
2		27°59'13.82"N	96°43'52.88"E	CHECK DAM 2
3		27°59'47.35"N	96°44'42.36"E	CHECK DAM 3
4	W - 2	28°0'12.83"N	96°44'35.09"E	CHECK DAM 5
5		28°0'19.24"N	96°45'19.90"E	CHECK DAM 6
6		28°0'37.77"N	96°45'14.58"E	CHECK DAM 8
7		27°59'45.54"N	96°45'18.62"E	CHECK DAM 4
8		28°0'11.45"N	96°45'35.37"E	CHECK DAM 7
9	W - 2	28°0'31.85"N	96°45'45.81"E	CHECK DAM 9
10		28°0'27.96"N	96°45'58.48"E	CHECK DAM 10
11		28°1'41.32"N	96°45'48.80"E	CHECK DAM 11
12		28°1'45.66"N	96°46'28.40"E	CHECK DAM 12

**DEVELOPER**

**PROJECT TITLE**

**CONSULTANT**

**DRAWING TITLE**

**DRN BY:**

**CHECKED BY:**

**PK HOSPITALITY SERVICE PVT LTD JV**  
ANJAW DISTT.  
ARUNACHAL PRADESH

**HALAIPANI HYDRO ELECTRIC PROJECT**  
16MW (4 X 4.0 MW)

**GREJ ENGINEERS PVT LDT**  
ROORKEE, DEHRADUN, UTTARAKHAND

**CATCHMENT PLAN WITH ALL TRIBUTARIES**

**SUNDEEP**

**KUMAR KANISHK**

SHEET: 1 OF 1  
SCALE: 1:10000  
REV: 00

**LEGEND:-**

- CATCHMENT AREA
- MAIN STREAM
- NALA

CATCHMENT AREA = 267 SQKM