


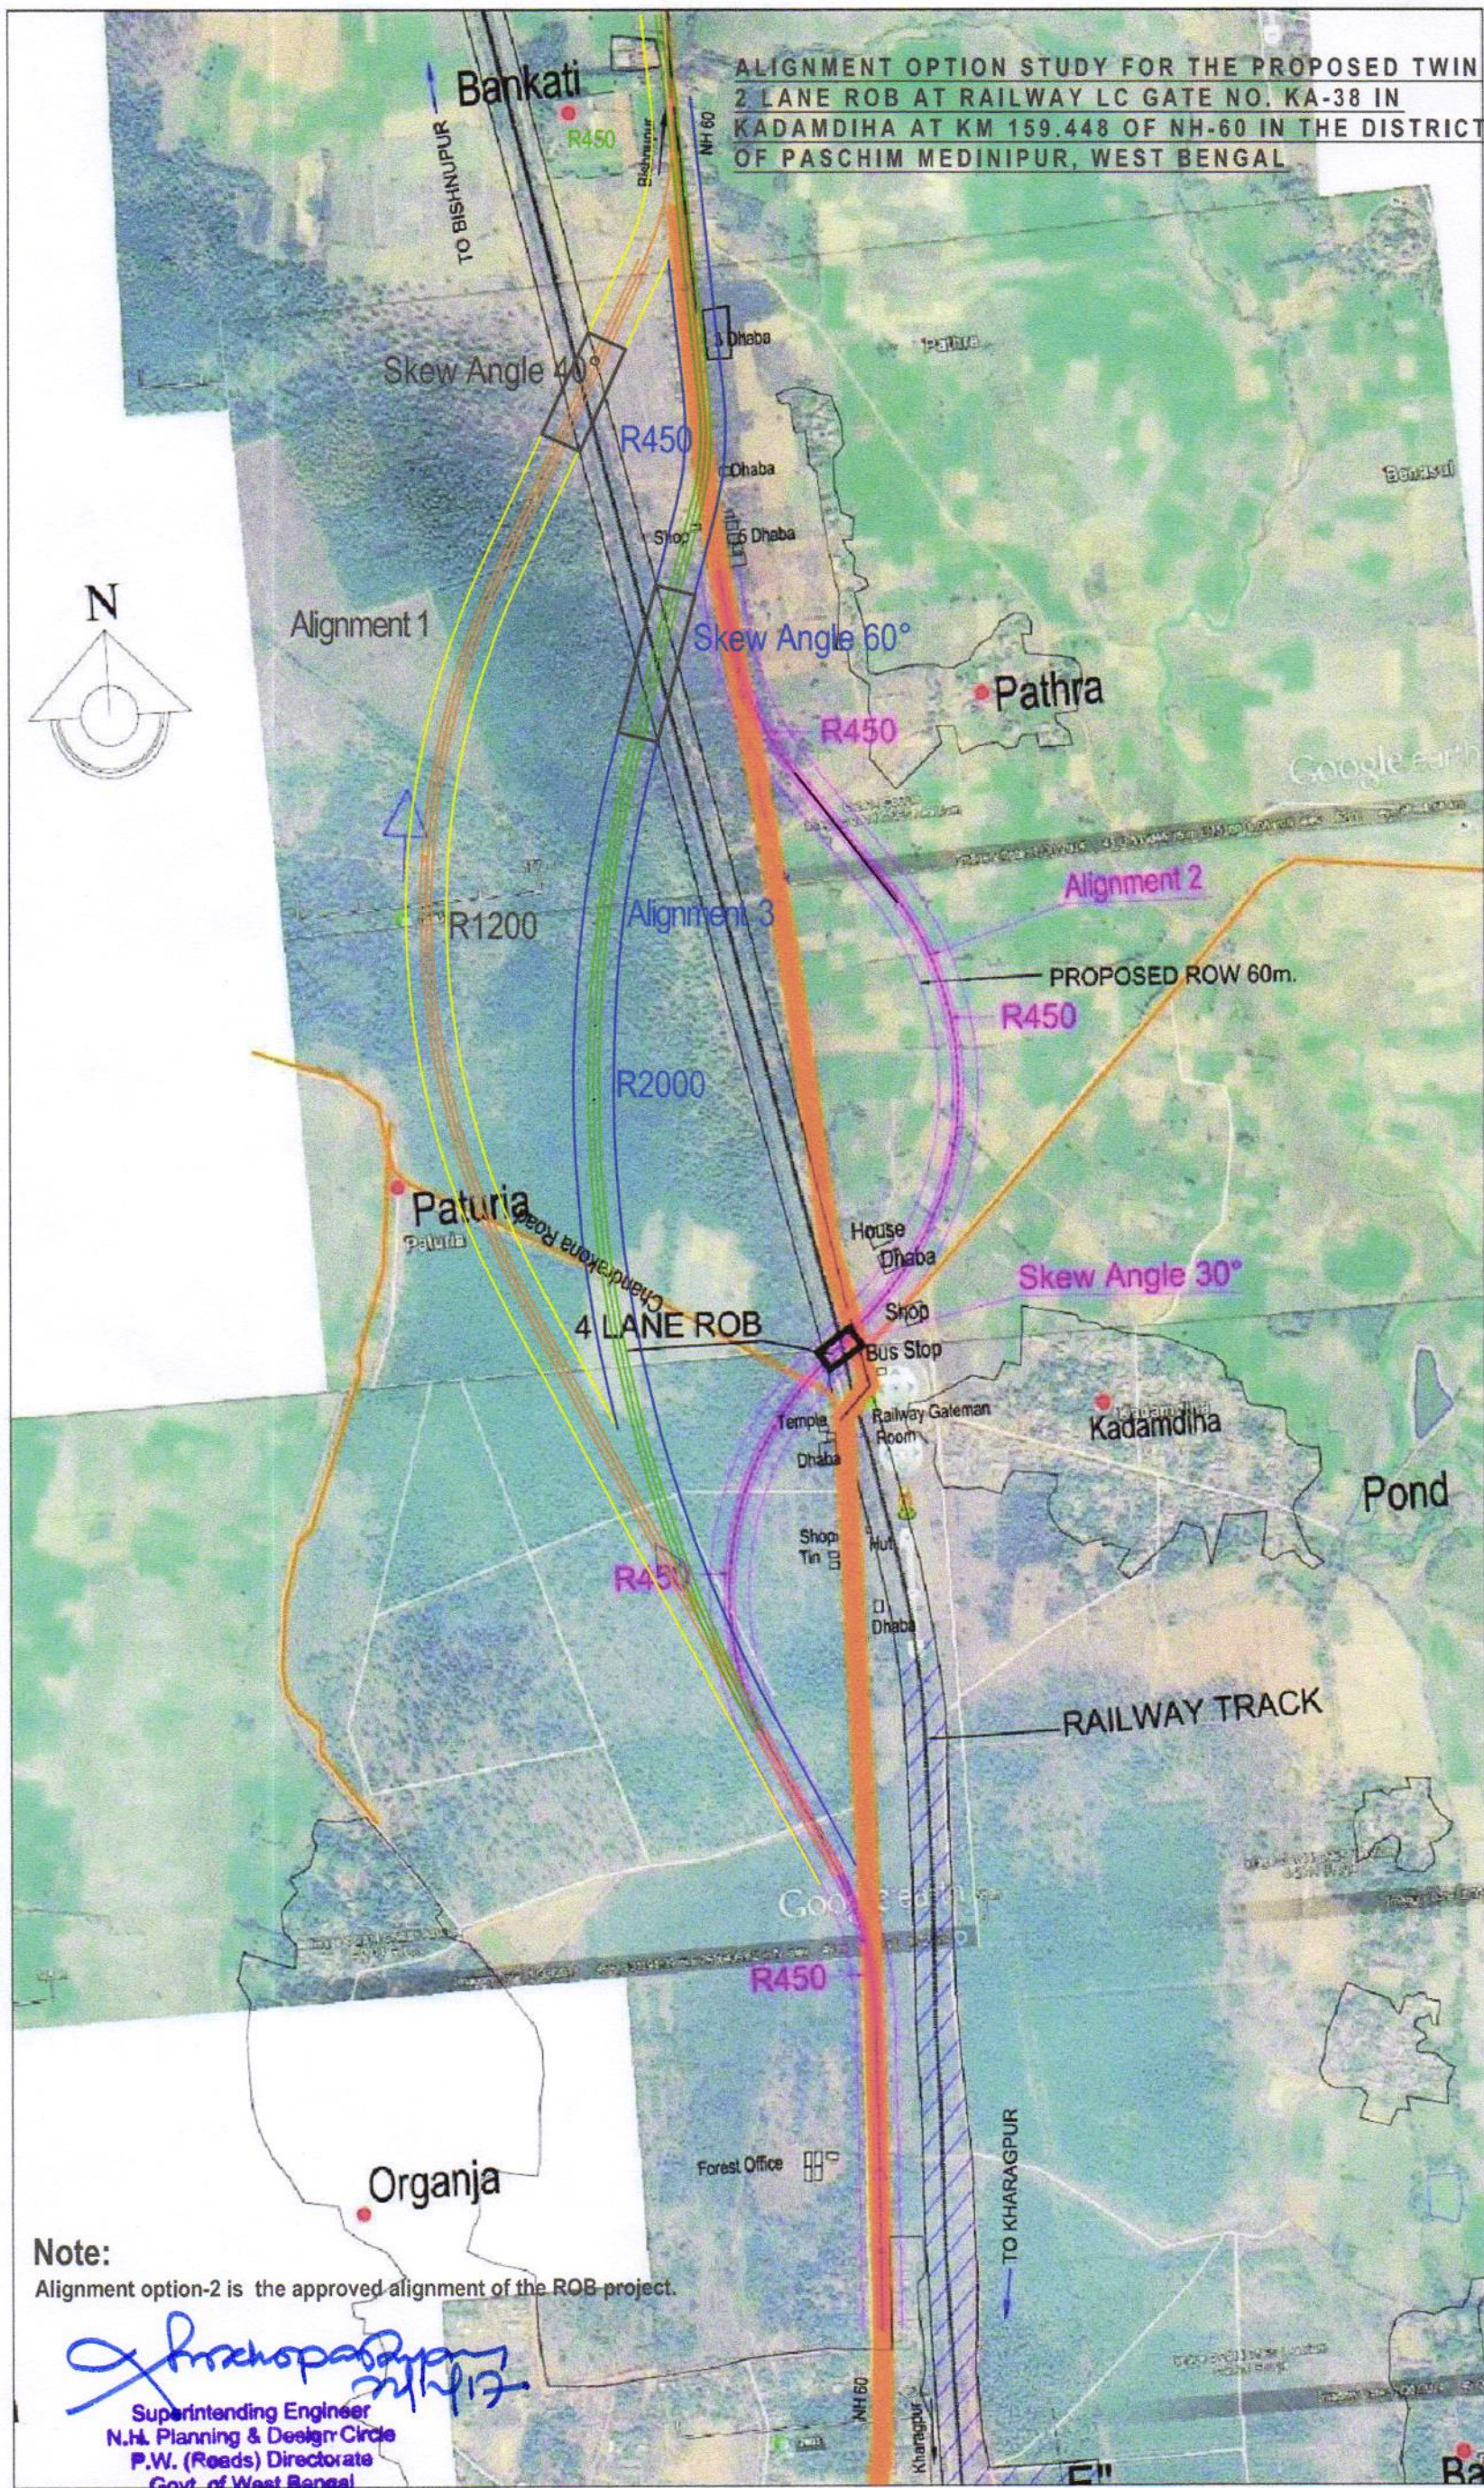

Note:
Alignment option-2 is the approved alignment of the ROB project.

[Signature]
Superintending Engineer
N.H. Planning & Design Circle
P.W. (Roads) Directorate
Govt. of West Bengal

Ministry of Road Transport & Highways (GOVERNMENT OF INDIA)		DRAWING No. ALIGNMENT-CHANDRAKONA-I/NH-60-02 DATE: 21-08-2015
TITLE - ROB AT KM 159.300 OF NH - 60 NEAR CHANDRAKONA ROAD	ALIGNMENT 2	DESIGNED R.S. SHARMA HE
PROJECT Consultancy Services for preparation of Project Report comprising Detailed Survey/Investigation, Alignment Preparation, Preparation of General Arrangement and Engineering Report for Construction of Proposed ROB & their Approaches in replacement of Existing Crossing, in the State of West Bengal (PKG No. 18)	APPROVED A.N. DHODAPKAR T.L.	
OWNER - SUGAM TECHNOCRATS PVT. LTD. No. 207-208 Local Shopping Complex, H-Block, (LAL HAKHETI), Vikasputi New Delhi - 110018	IN ASSOCIATION WITH -	
CONSULTANT - MC CONSULTING ENGINEERS PVT. LTD. C-1, 1st Floor, Office No. 1 and 2, Mahalaxmi Square, Abhay Khanda-II, Indrapuram, Ghaziabad, UP - 201010	D. Sugam Working Data, West Bengal, Chandrakona Final, Chandrakona 159.300.dwg	
REV. DATE. DRAWN. CHECKED. REVISION/PURPOSE		