

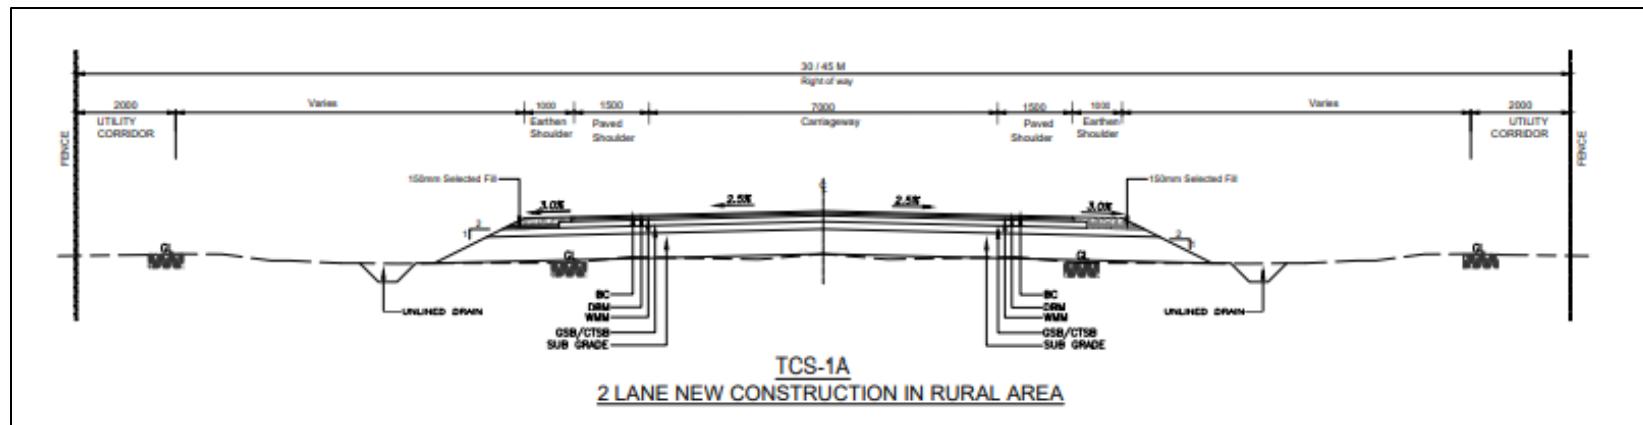
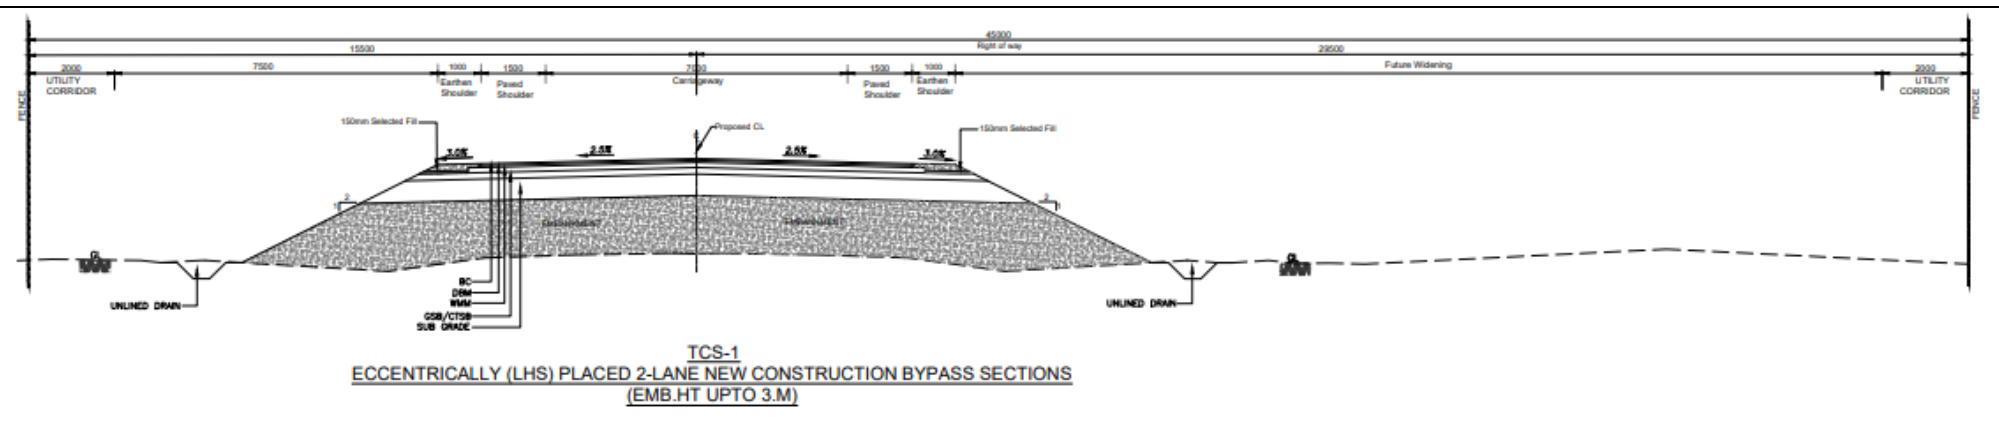




Typical Cross Sections

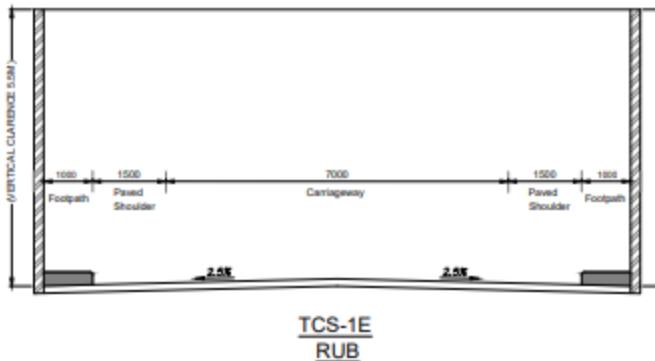



Typical Cross Sections

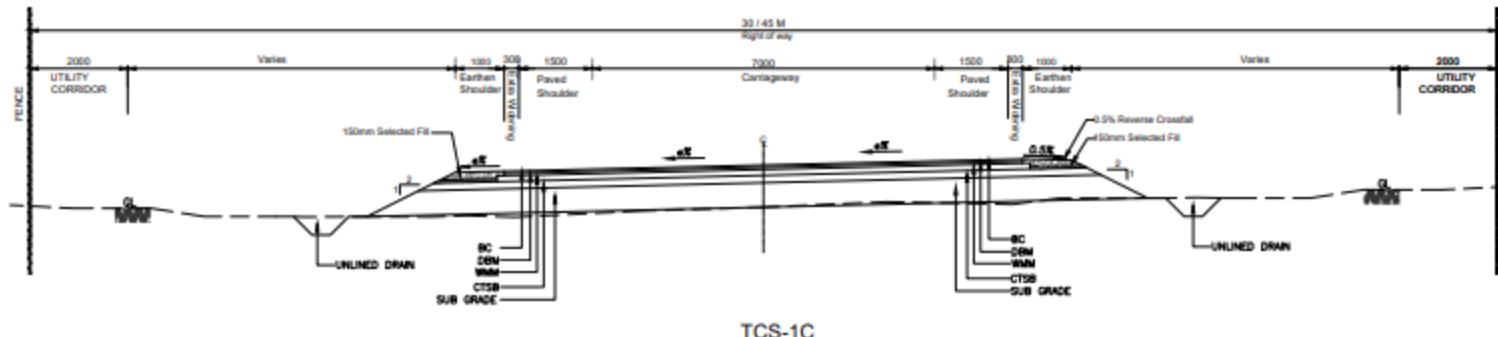


Typical Cross Sections

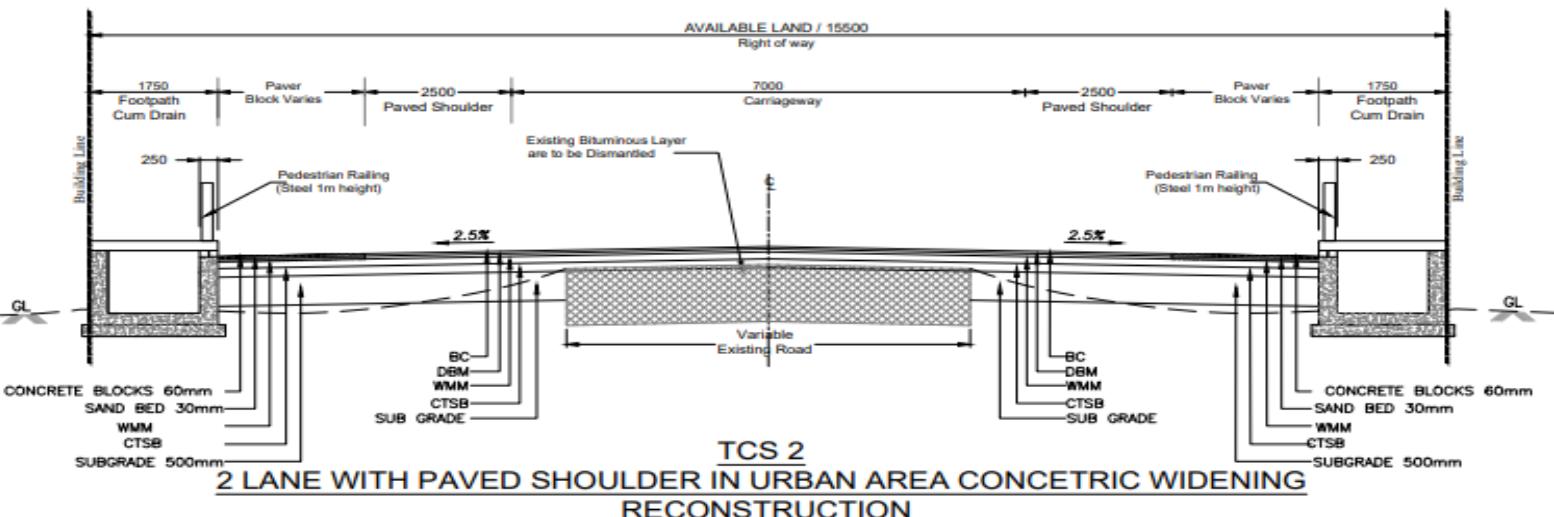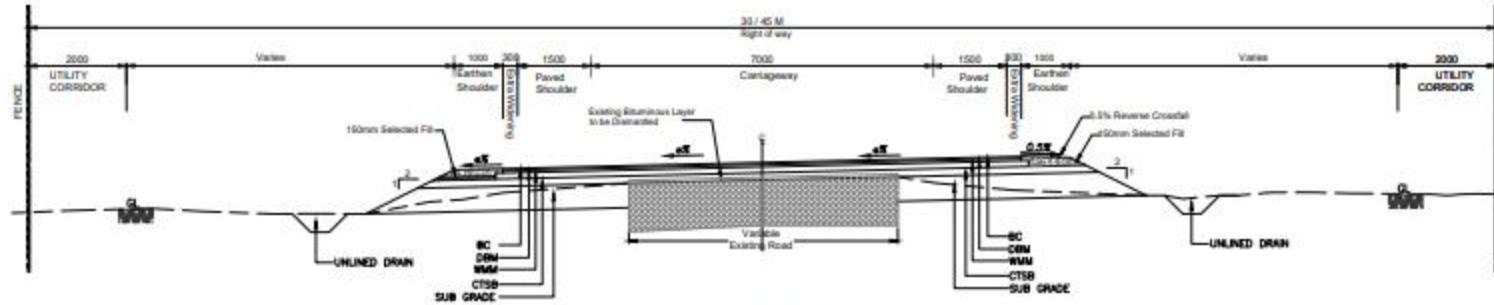


Typical Cross Sections

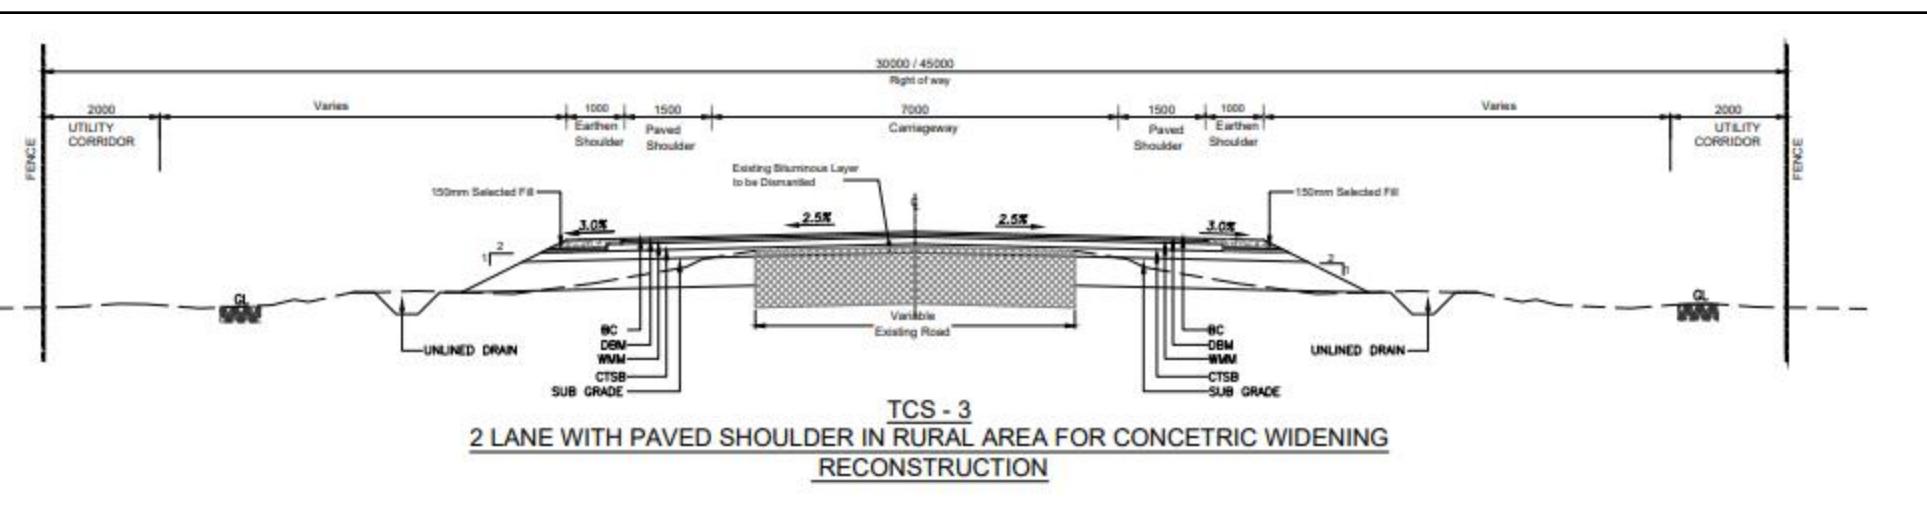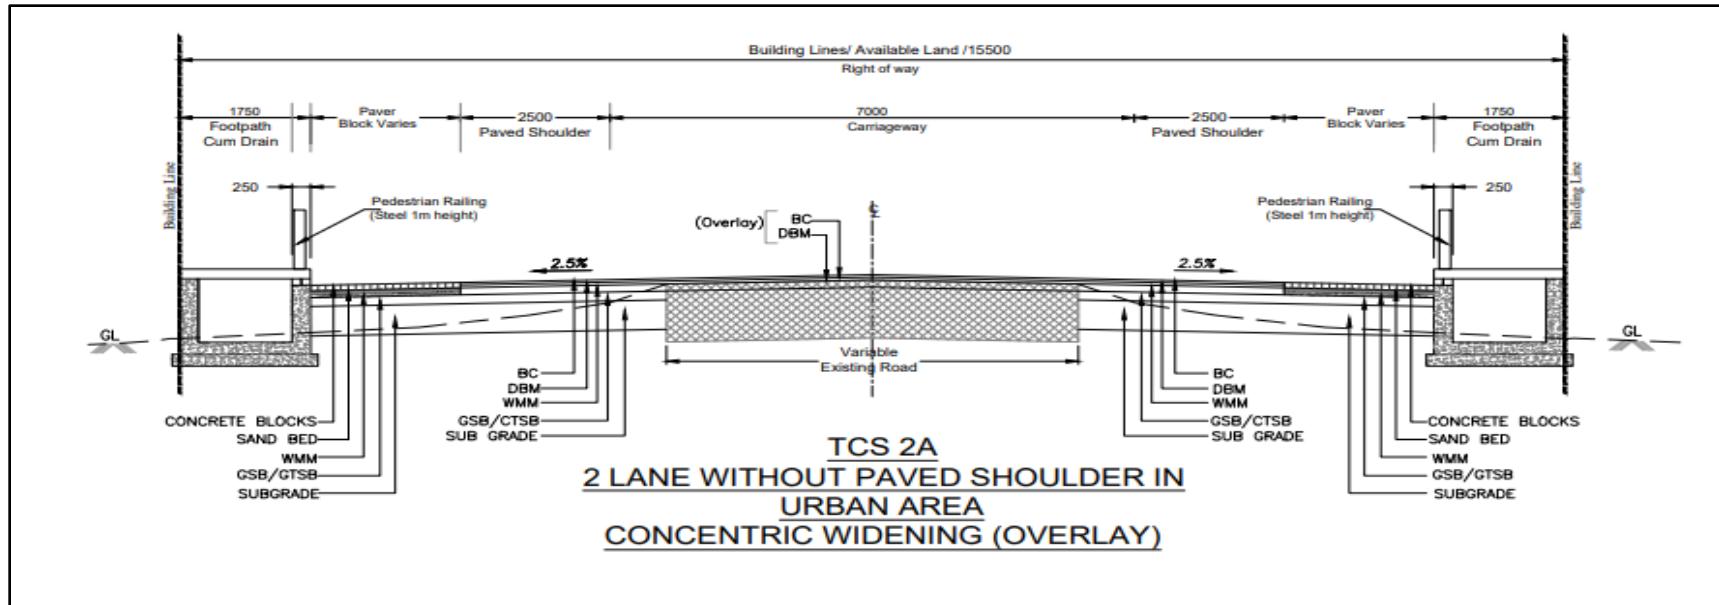

Typical Cross Sections


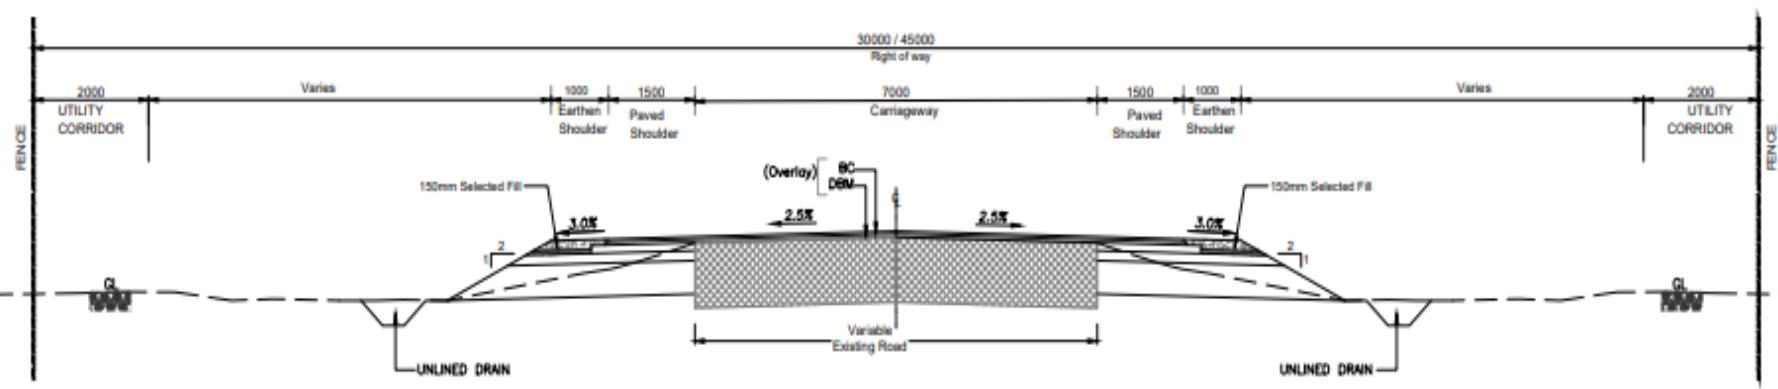


TCS 3A
2 LANE WITH PAVED SHOULDER IN RURAL AREA FOR CONCETRIC WIDENING
WITH OVERLAY


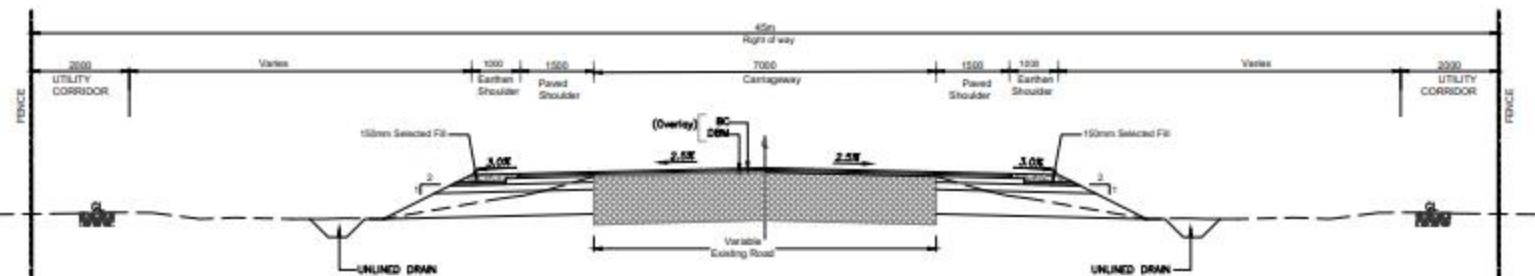


TCS 3A(1)
2 LANE WITH PAVED SHOULDER IN RURAL AREA FOR CONCETRIC WIDENING
WITH OVERLAY



Typical Cross Sections

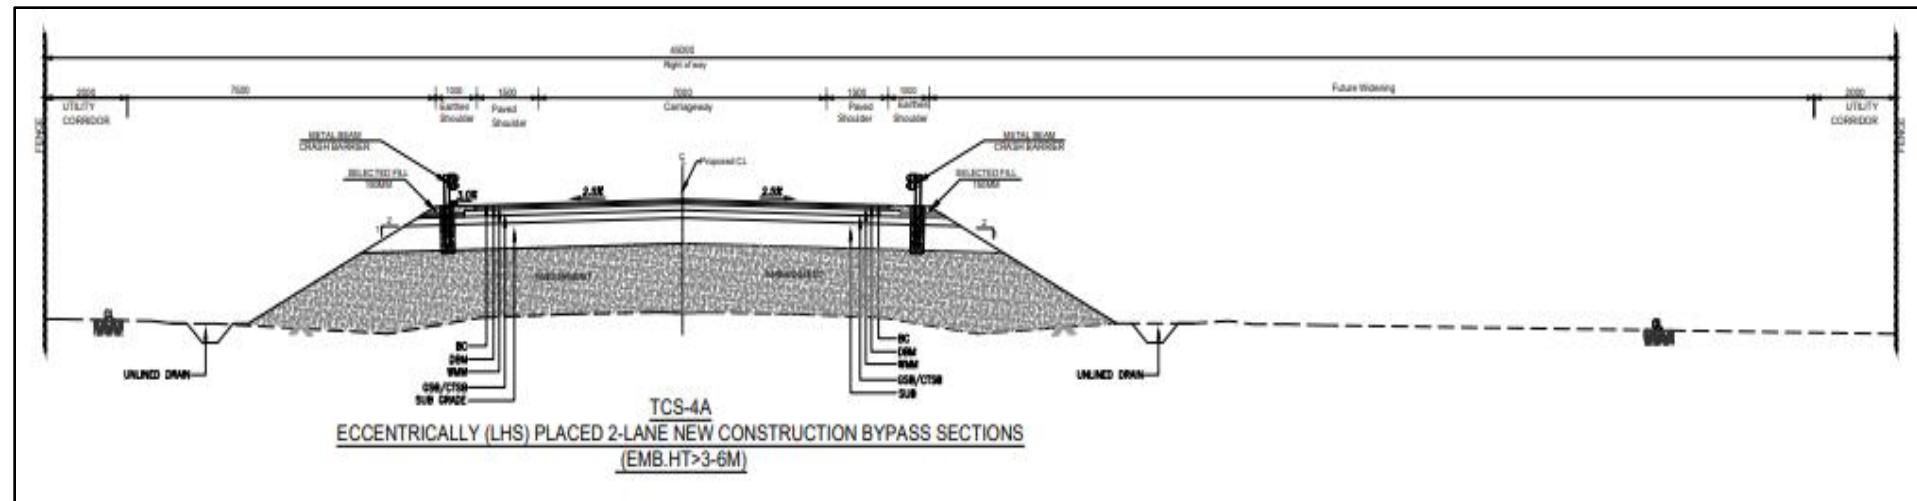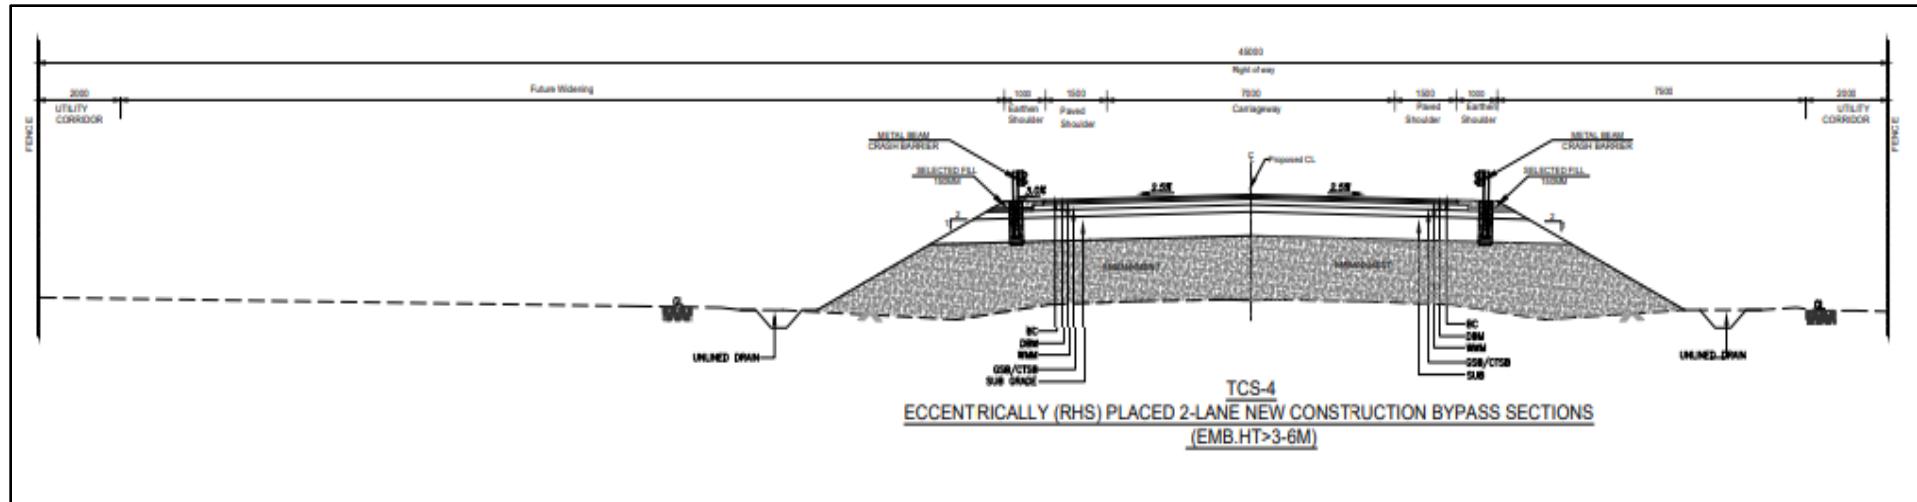

Typical Cross Sections

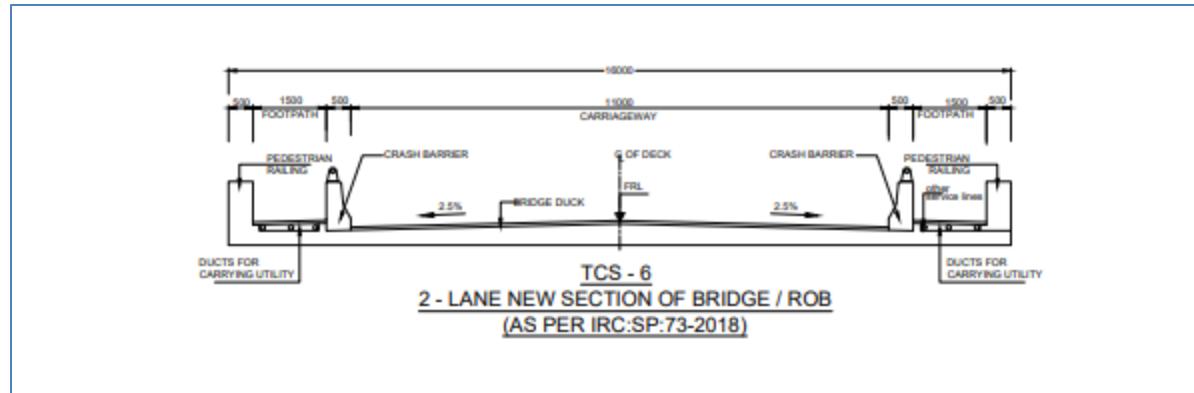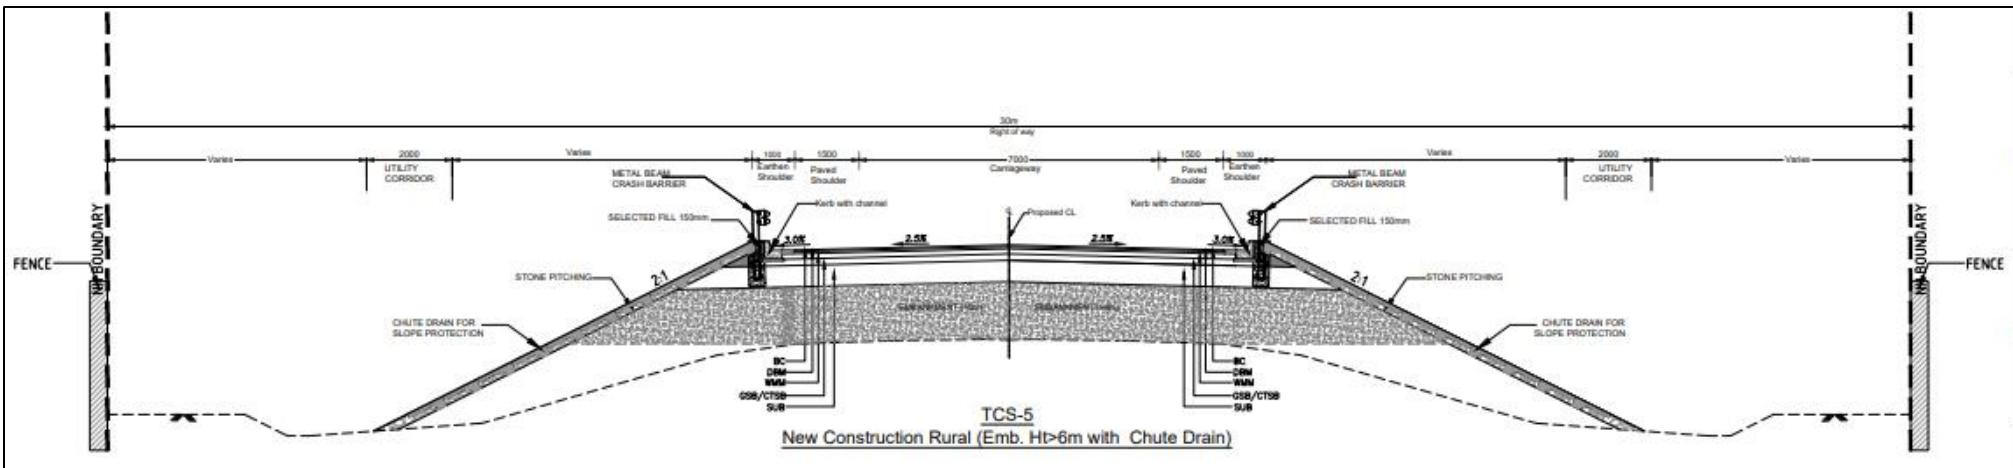

Typical Cross Sections

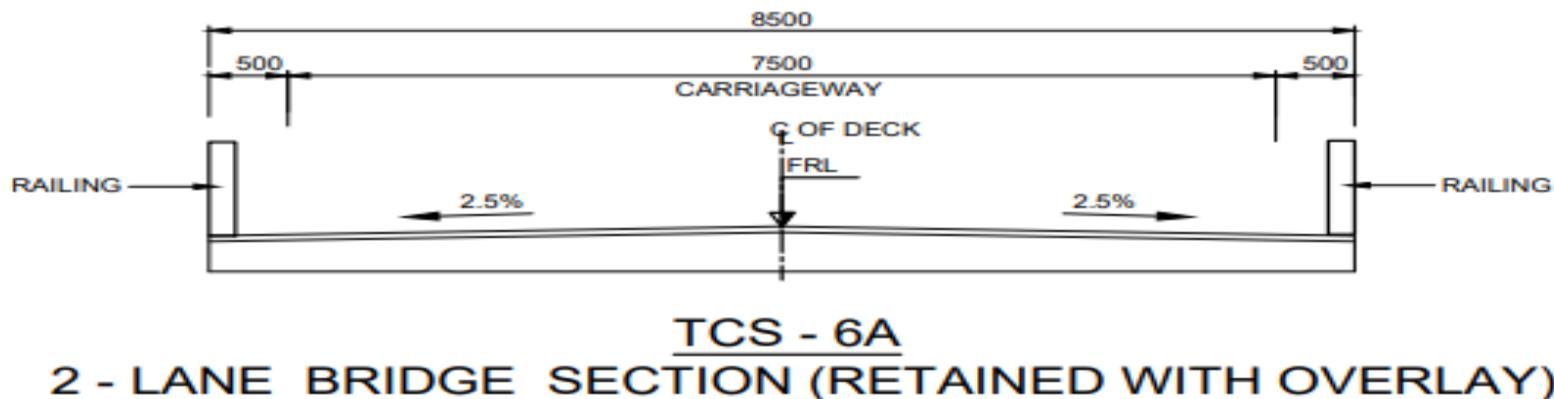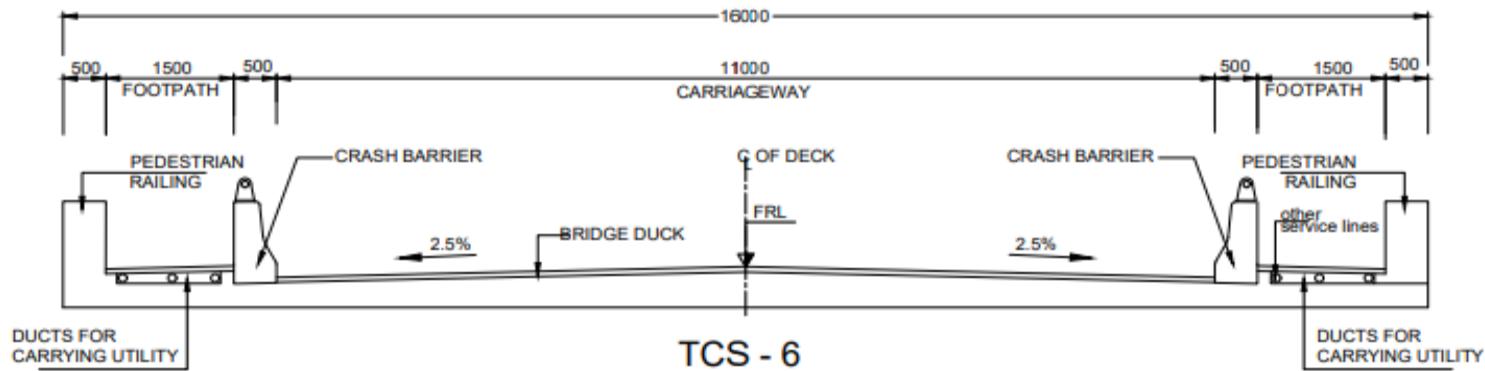

Typical Cross Sections

