


Name of Work :- Dhariyawad Pratapgarh Mandsaur Road Km 58/0 to 59/00 & 76/0 to 98/0 (SH-81)

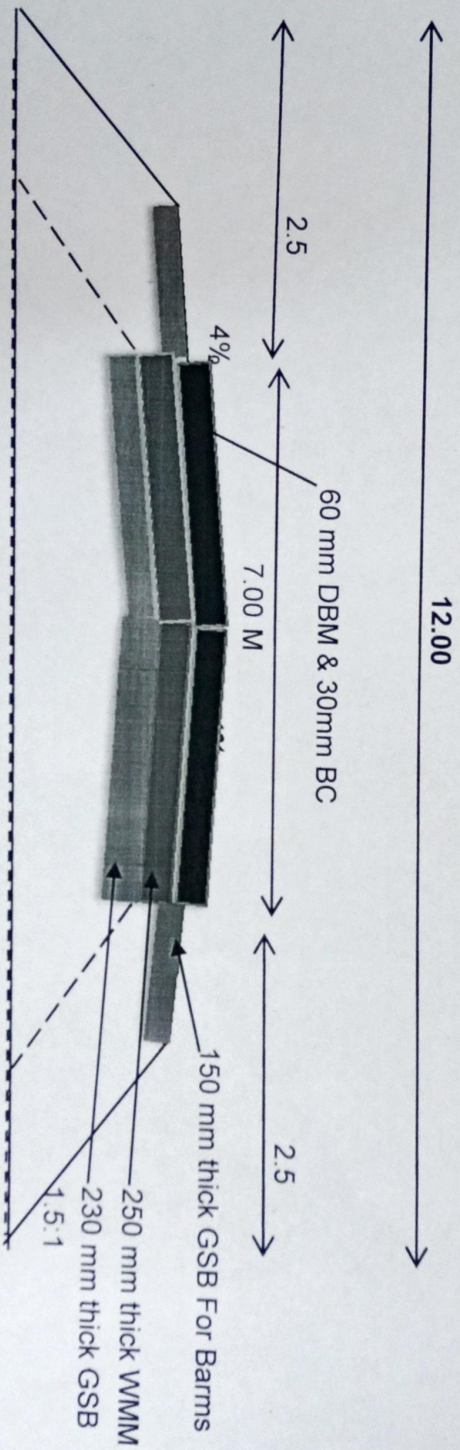

Proposed BT Road :-

TYPICAL CORSS SECTION FOR BT

Assistant Engineer
PWD Sub Dn. Deogarh

Executive Engineer

PWD, Dhariyawad, Pratapgarh

P.W.D. DIVISION, PRATAPGARH

D.D.O. CODE-7287