


PROPOSAL NAME:-DEVELOPMENT AND UNPGRANDATION OF LANE WITH PAVED SHOULDERS OF TANDA TO RAEBARELI SECTION OF NH -232  
 GEOREFERENCE MAP AKBERPUR BYPASS OF NH-232 (RAEBARELI - TANDA SECTION)

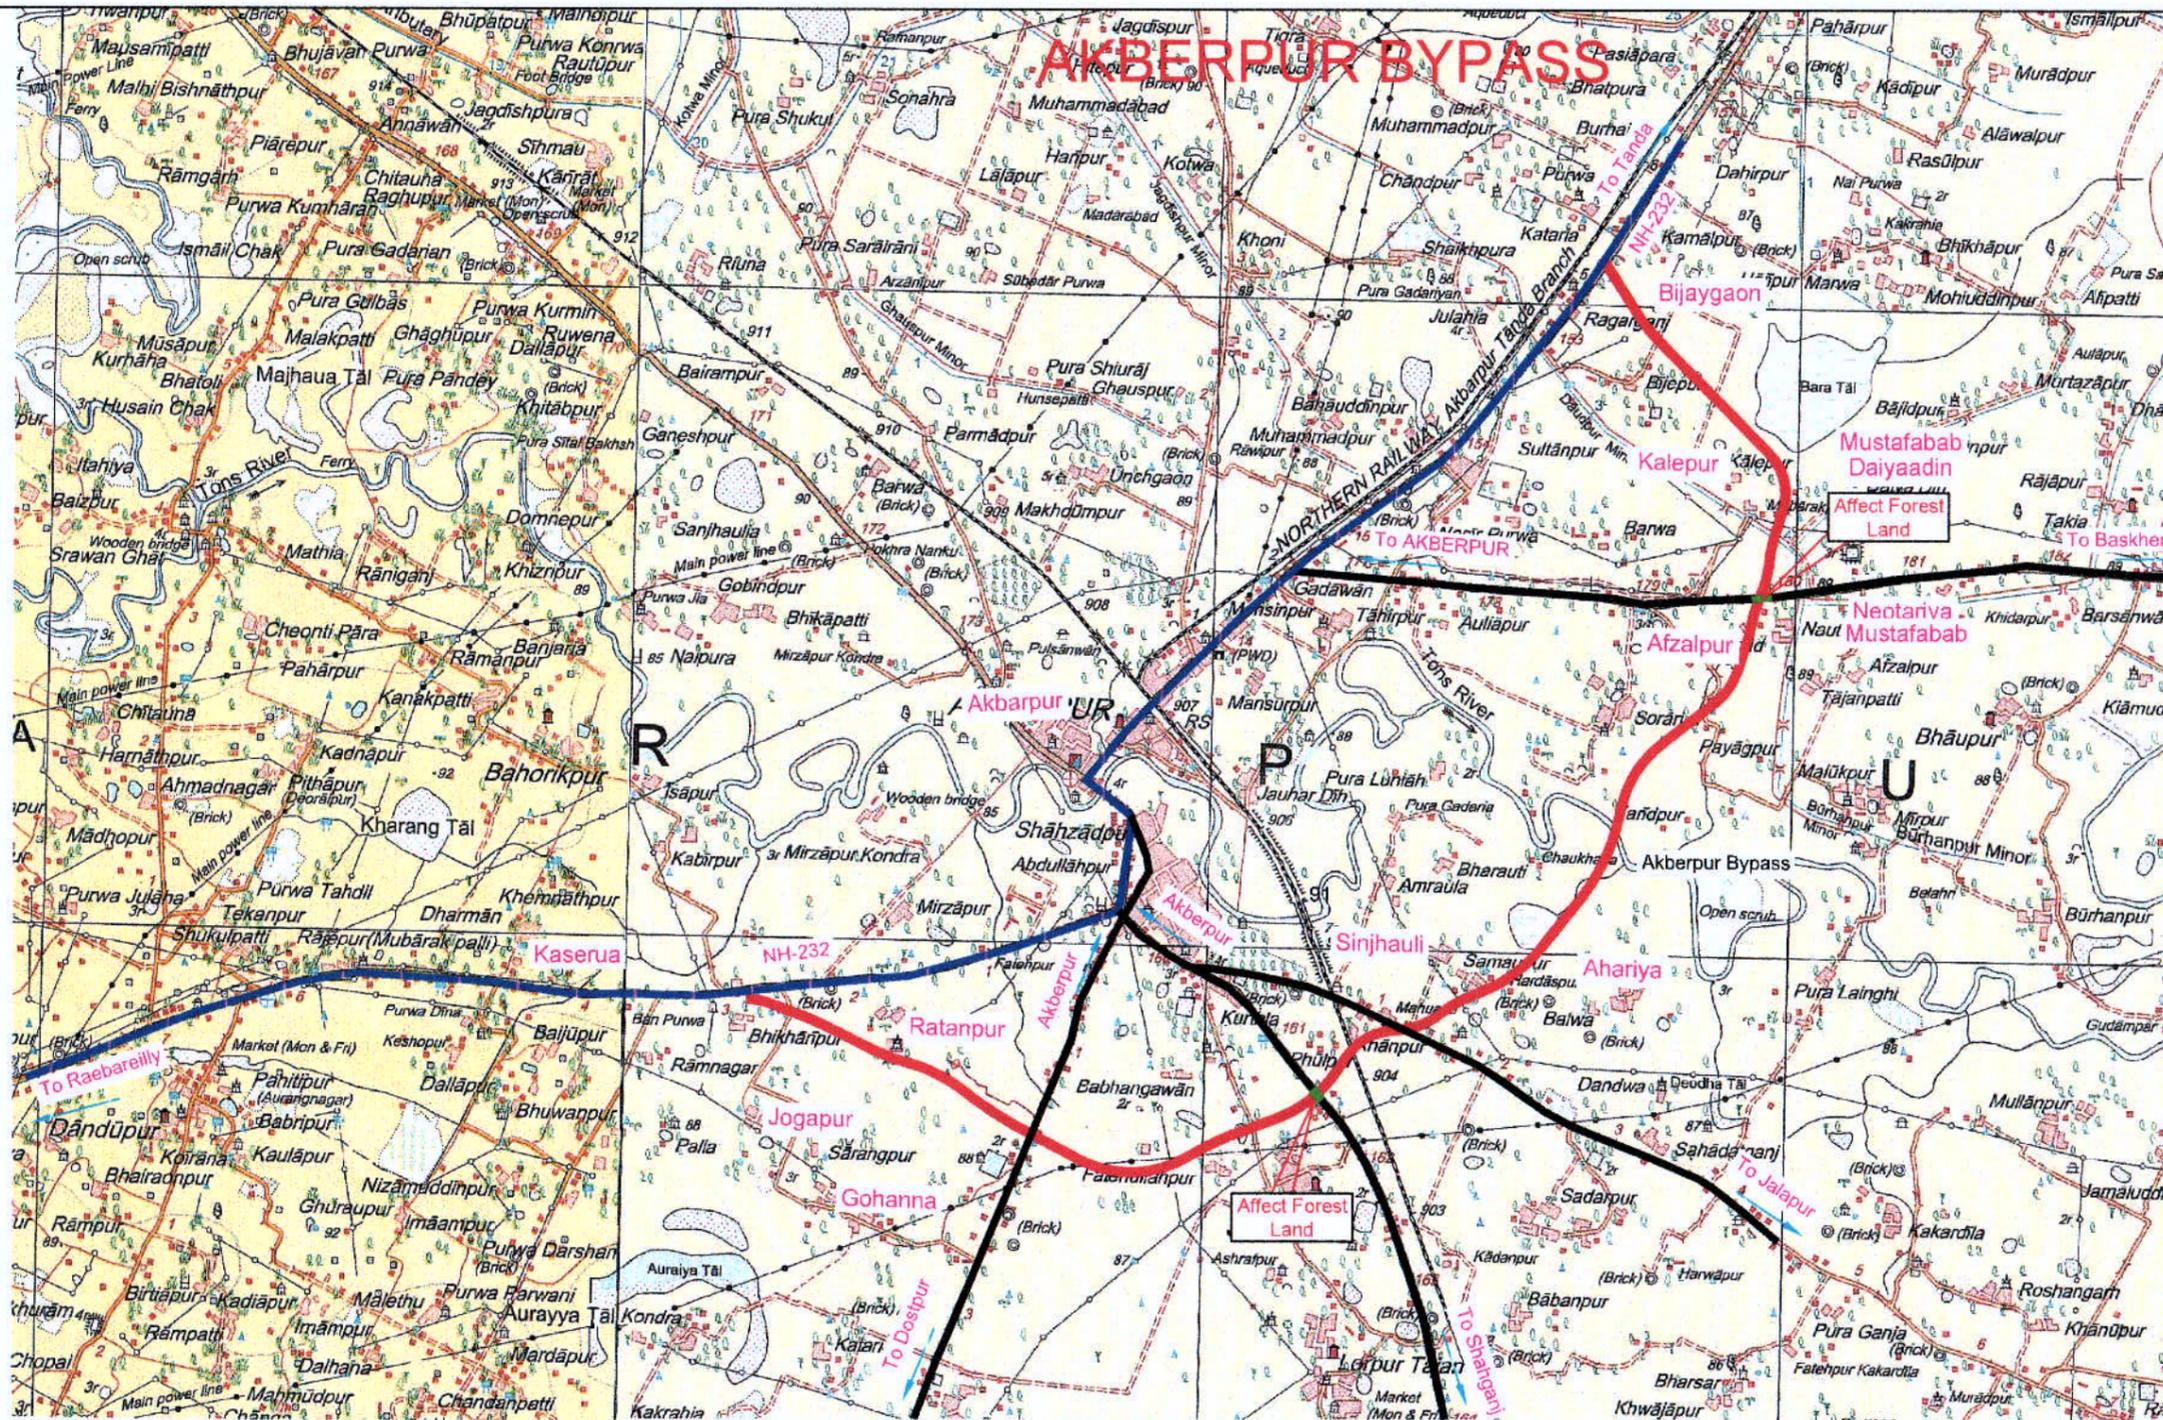

*(Signature)*  
 प्रियोजना निदेशक  
 राष्ट्रीय राजमार्ग प्राधिकरण  
 (राज्य स्तर पर राजमार्ग कर्तव्य, भारत सरकार)  
 जी.के.एम. बिल्डिंग इन्फ्रा  
 नयी दिल्ली

LEGAND:-	Existing Road (NH-232)	Proposed By Pass	Cross Road	Forest Land For Diversion	Scale = 1: 50,000
----------	------------------------	------------------	------------	---------------------------	-------------------