


PROPOSAL NAME:-DEVELOPMENT AND UNPGRANDATION OF LANE WITH PAVED SHOULDERS OF TANDA TO RAEBARELI SECTION OF NH -232
 GEOREFERENCE MAP AKBERPUR BYPASS OF NH-232 (RAEBARELI - TANDA SECTION)

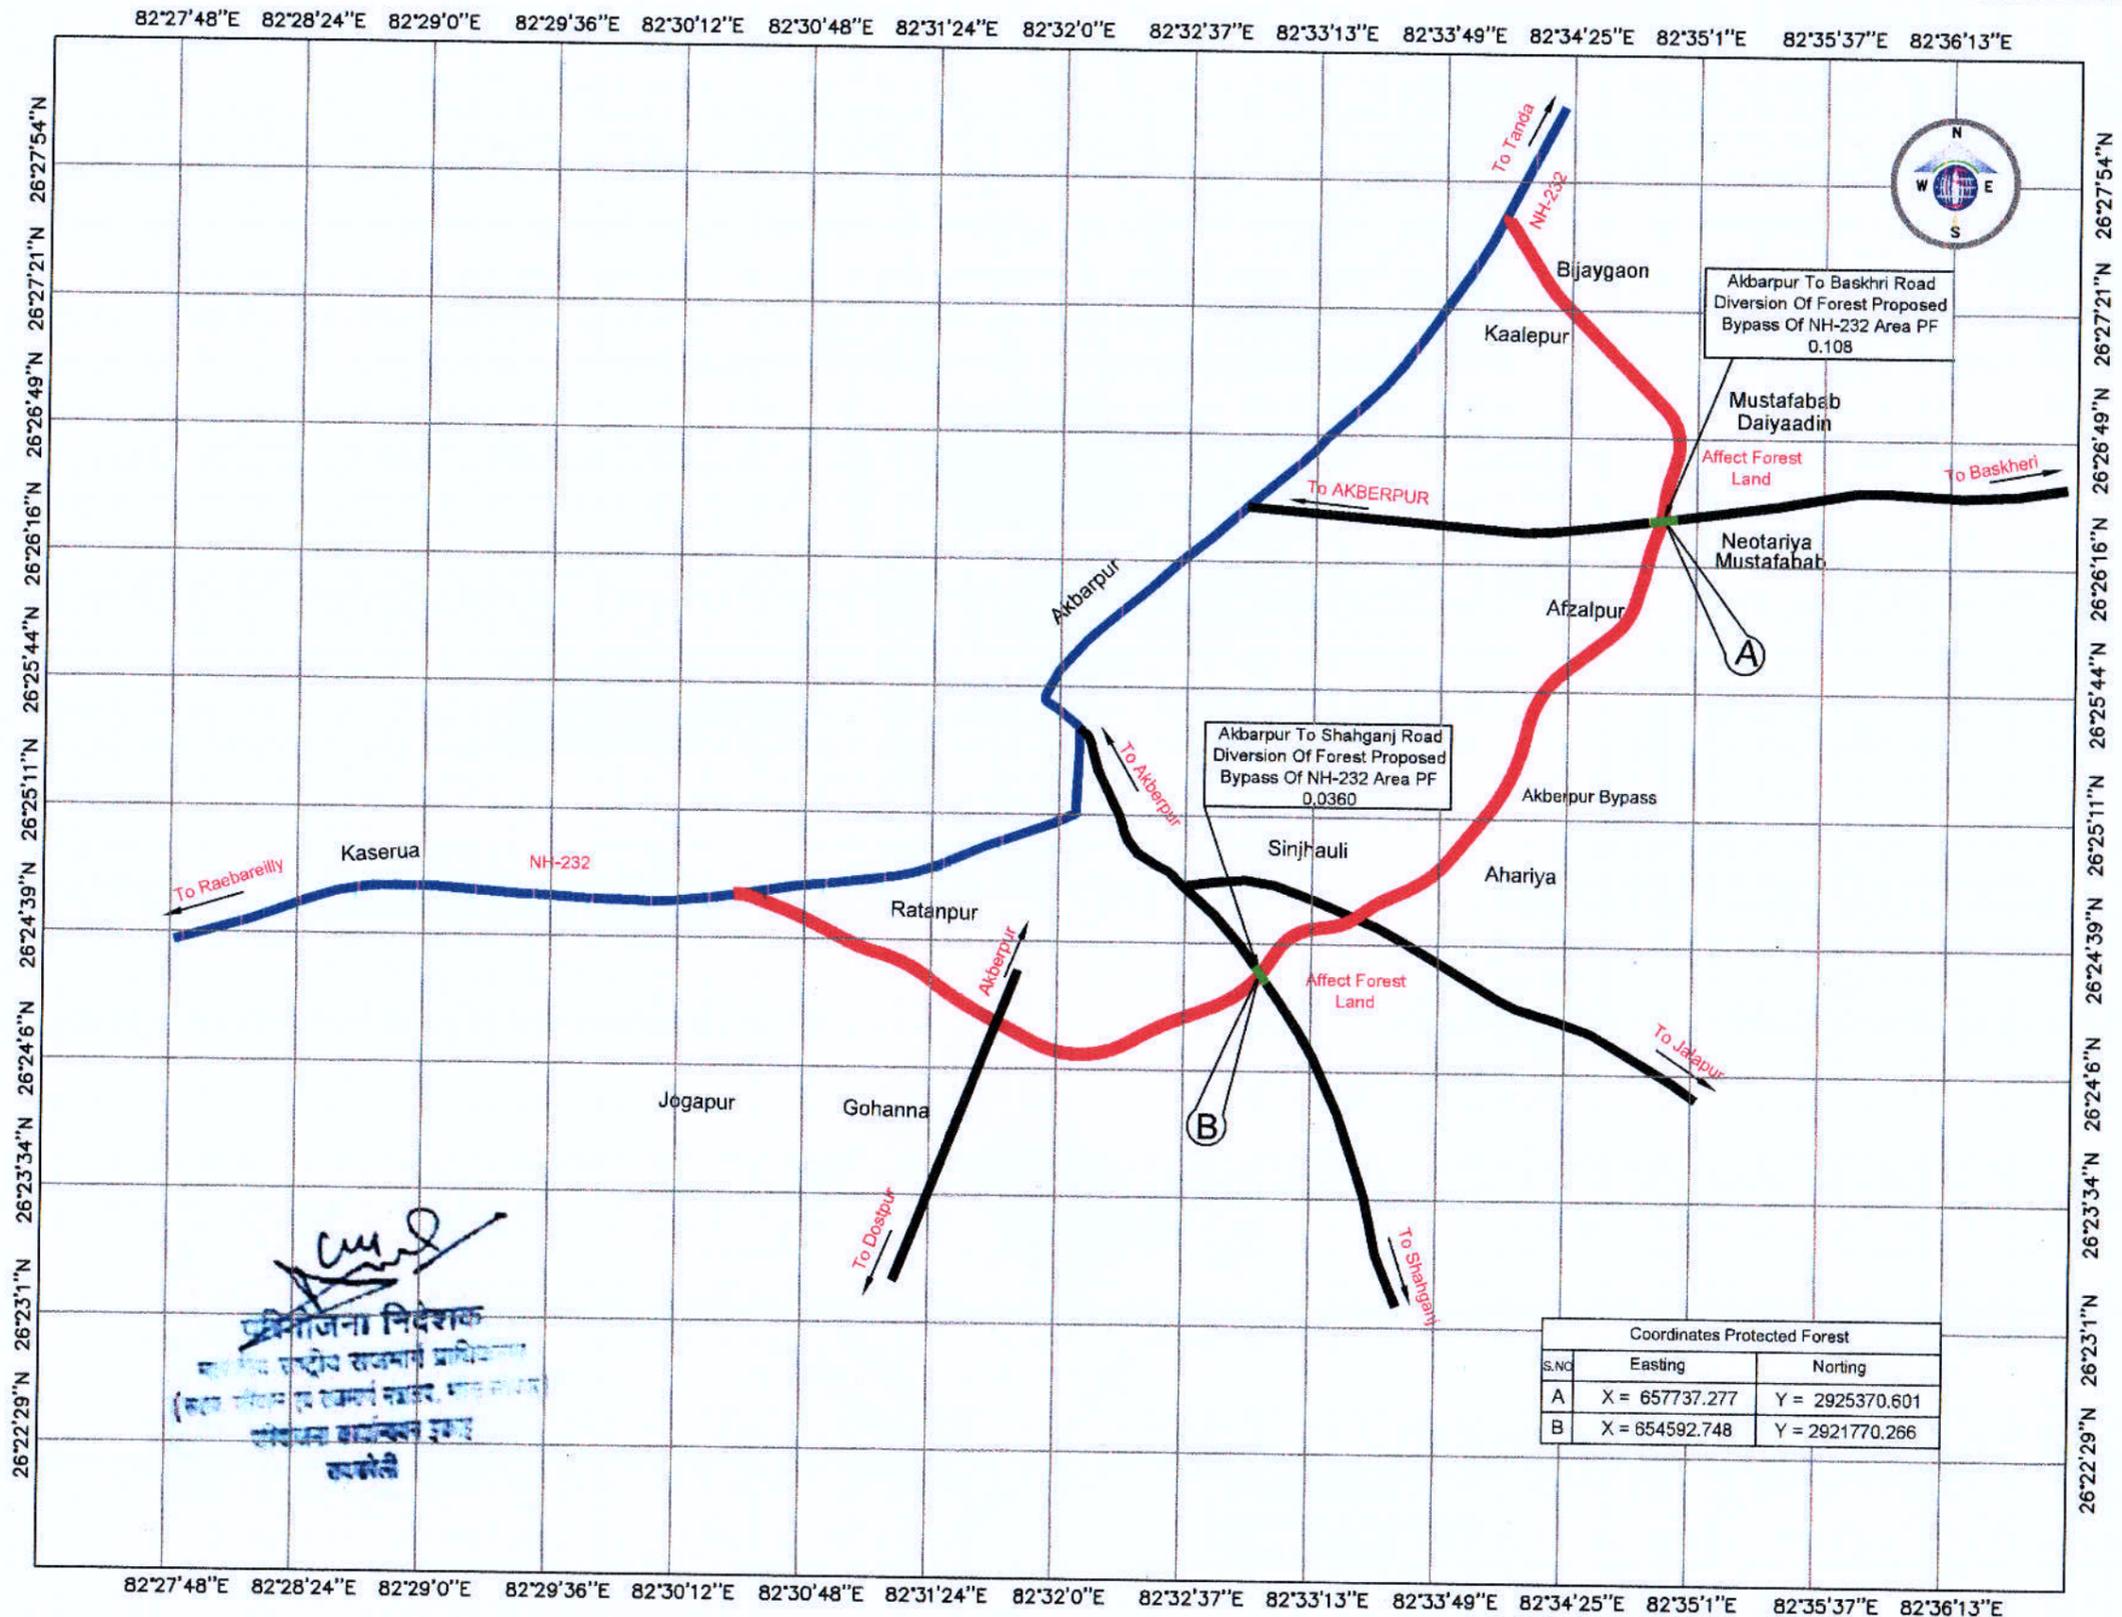



(Signature)
 प्रमुख निदेशक
 राष्ट्रीय राजमार्ग प्राधिकरण
 (राज्य सड़क एवं राजमार्ग विभाग, नगर विकास
 विभाग, राबरेली)

Coordinates Protected Forest		
S.No	Easting	Norting
A	X = 657737.277	Y = 2925370.601
B	X = 654592.748	Y = 2921770.266

LEGAND:-

	Existing Road (NH-232)		Proposed By Pass		Cross Road		Forest Land For Diversion	Scale = 1: 50,000
--	------------------------	--	------------------	--	------------	--	---------------------------	-------------------

PROPOSAL NAME:-DEVELOPMENT AND UNPGRANDATION OF LANE WITH PAVED SHOULDERS OF TANDA TO RAEBARELI SECTION OF NH -232
 GEOREFERENCE MAP AKBERPUR BYPASS OF NH-232 (RAEBARELI - TANDA SECTION)

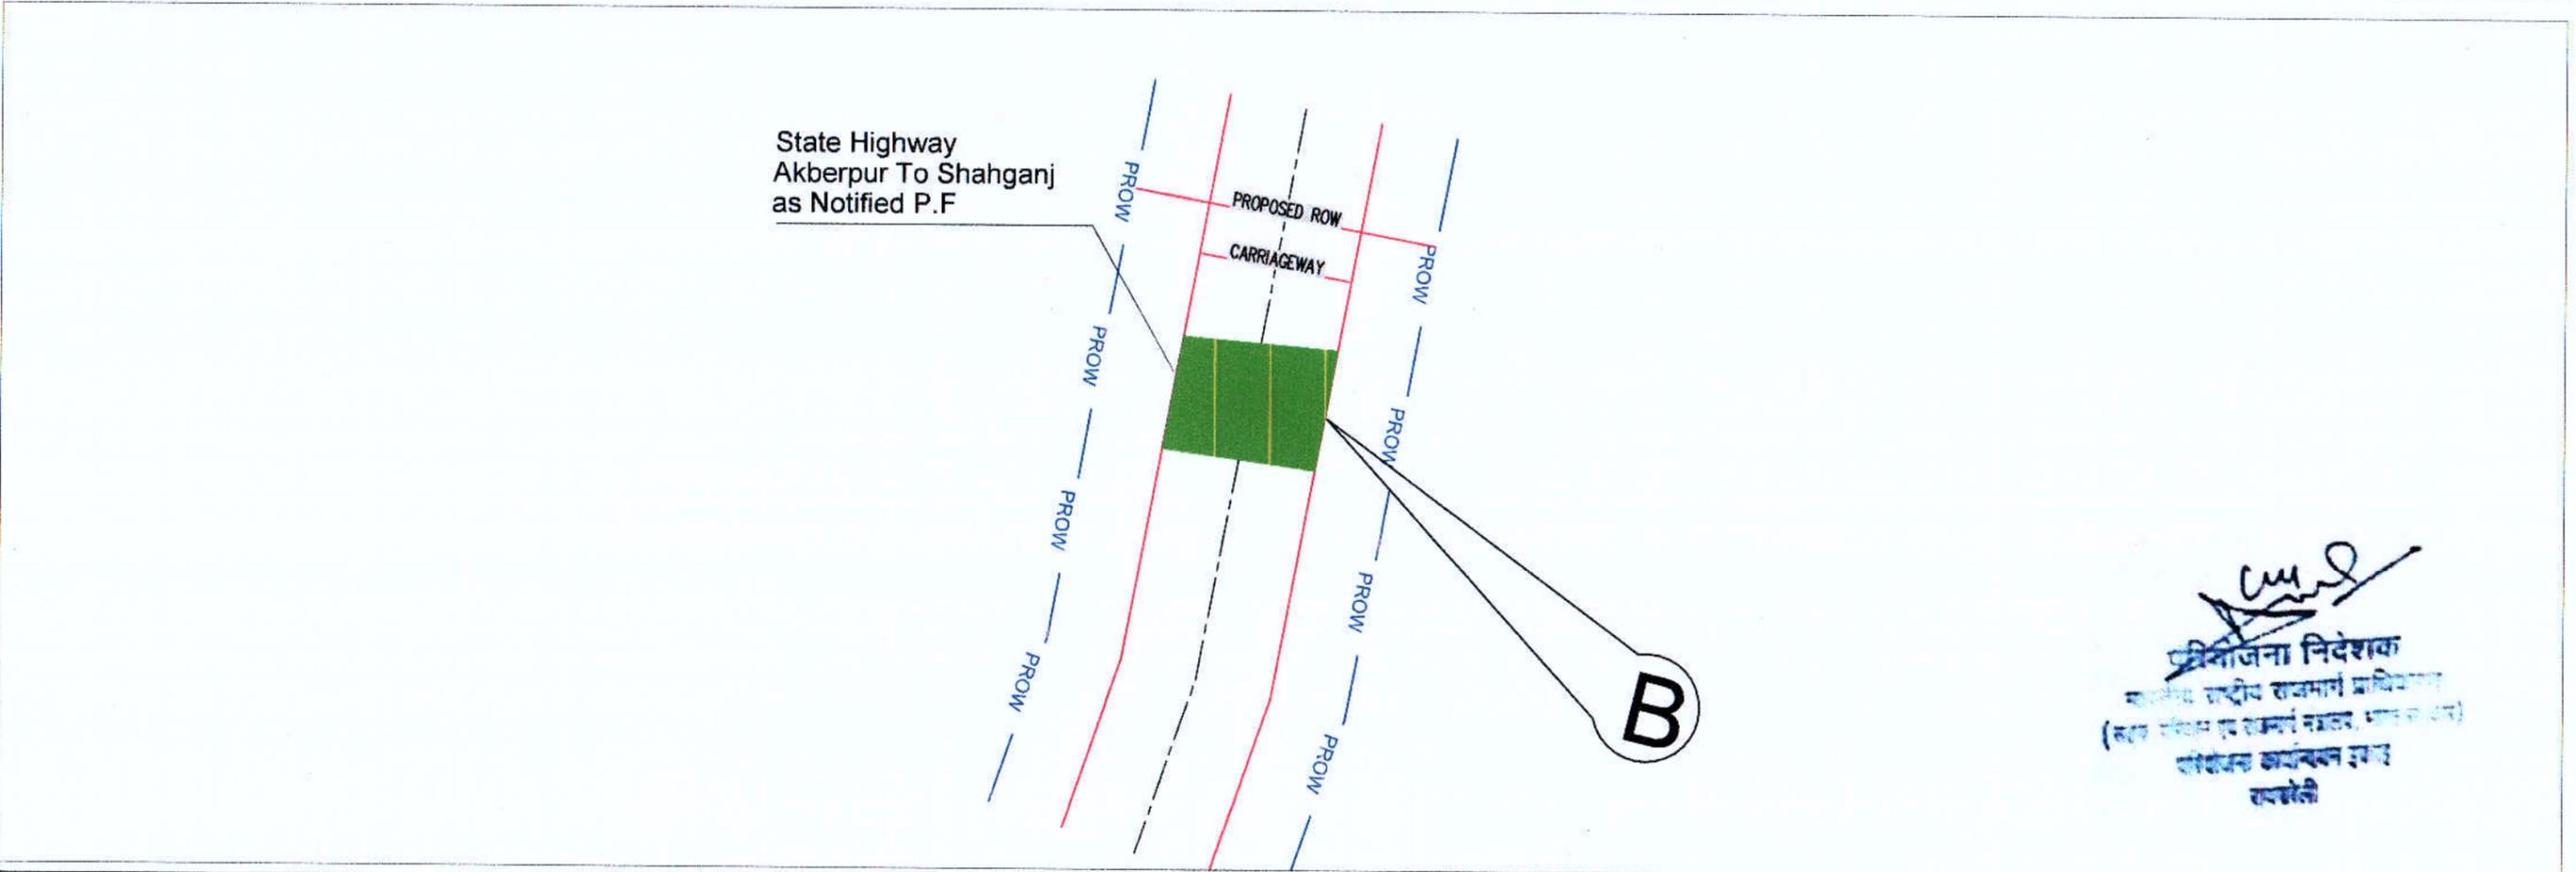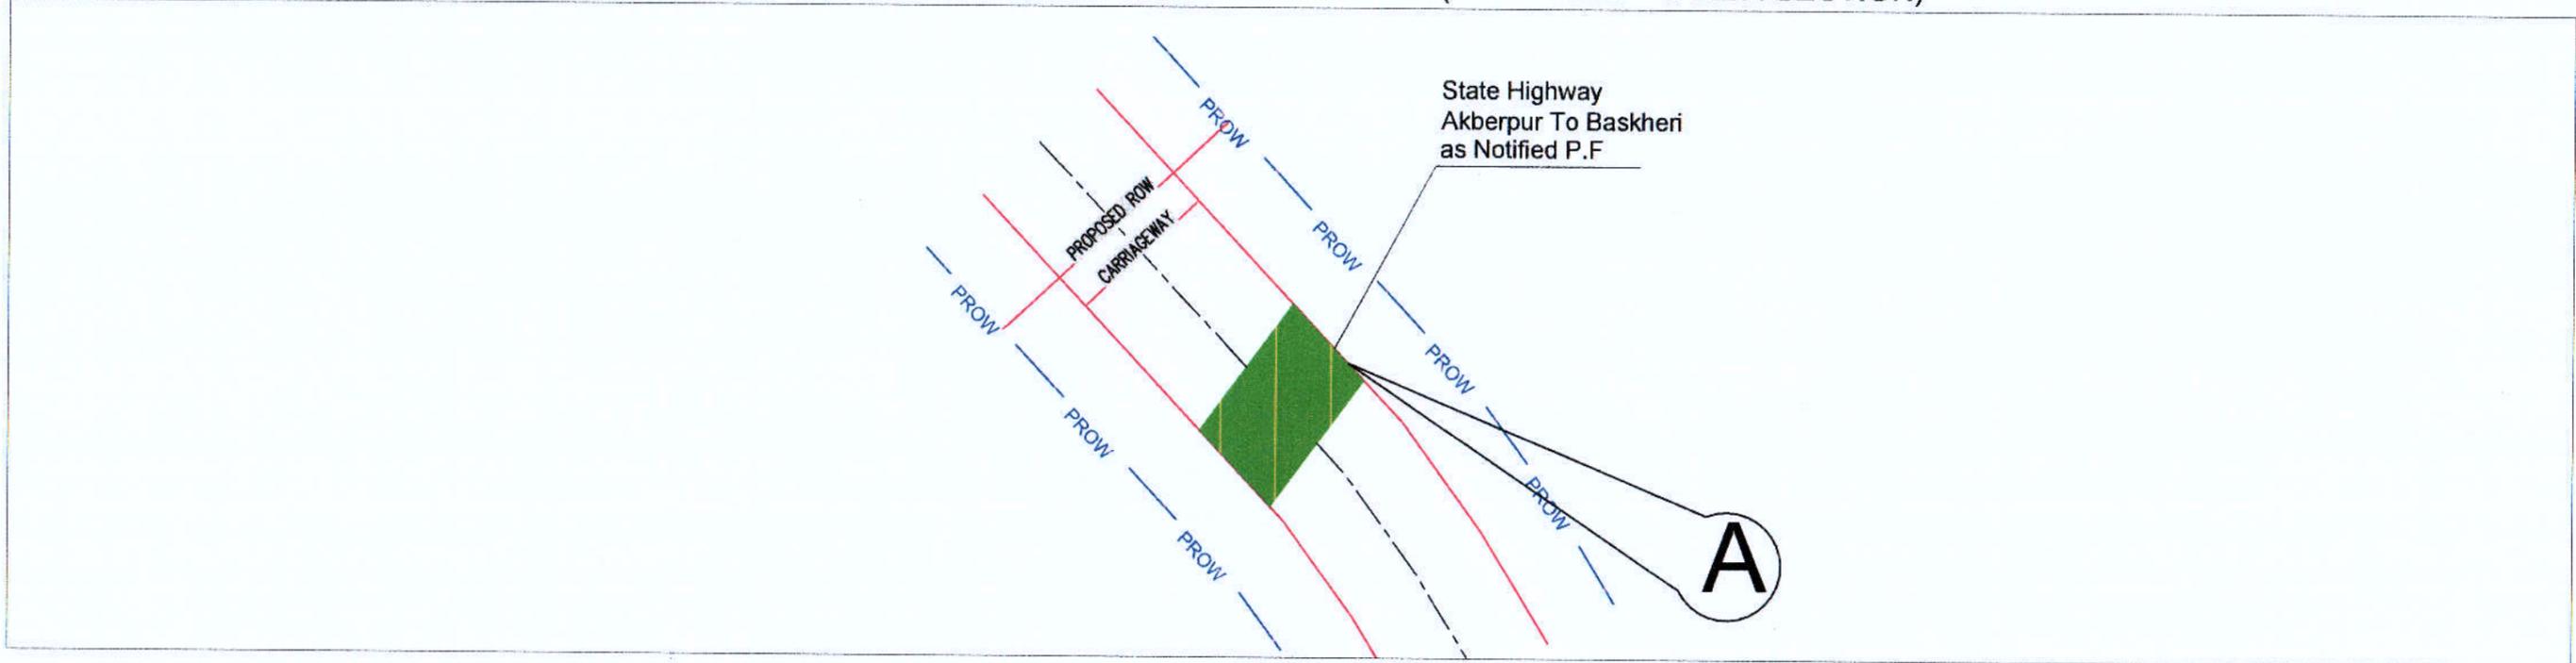

(Signature)
 प्रियोजना निदेशक
 राष्ट्रीय राजमार्ग प्रविष्टि
 (राज्य परिवहन एवं सड़क निर्माण, भारत सरकार)
 राष्ट्रीय राजमार्ग विकास
 राबरेली

LEGAND:-	Existing Road (NH-232)	Proposed By Pass	Cross Road	Forest Land For Diversion	Scale =NTS
----------	------------------------	------------------	------------	---------------------------	------------