


SURVEY CONTOUR PLAN OF LOWER IKU-I SHEP DISTT KANGRA (HP) CAPACITY (1.0MW)

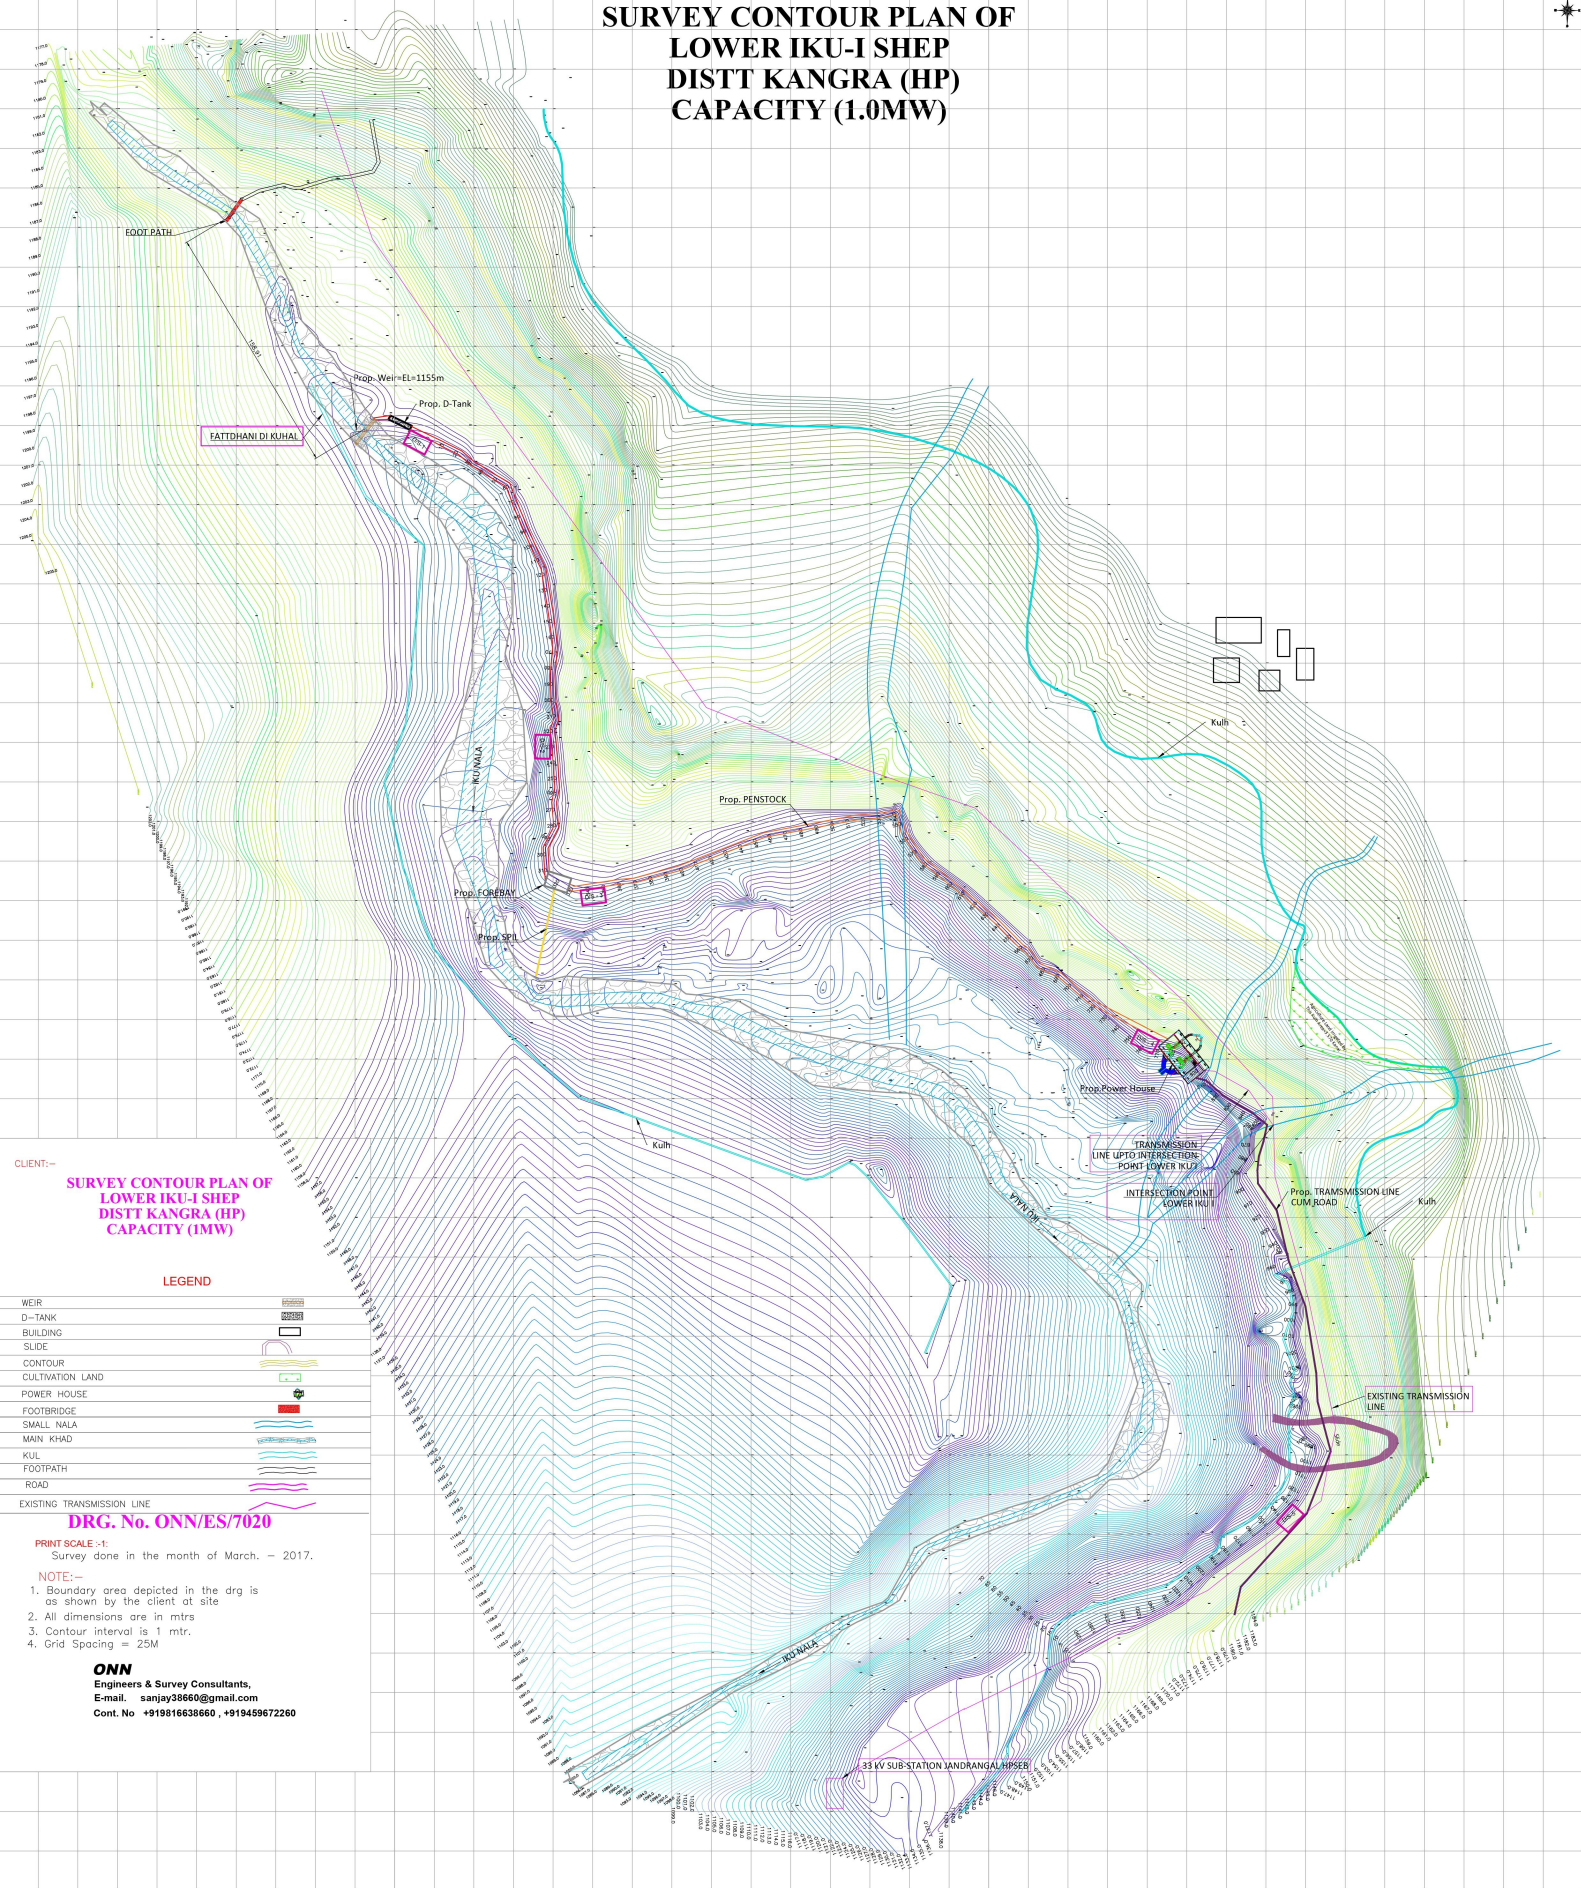

CLIENT:-

**SURVEY CONTOUR PLAN OF
LOWER IKU-I SHEP
DISTT KANGRA (HP)
CAPACITY (1MW)**

LEGEND

WEIR	
D-TANK	
BUILDING	
SLIDE	
CONTOUR	
CULTIVATION LAND	
POWER HOUSE	
FOOTBRIDGE	
SMALL NALA	
MAIN KHAD	
KUL	
FOOTPATH	
ROAD	
EXISTING TRANSMISSION LINE	

DRG. No. ONN/ES/7020

PRINT SCALE -1:
Survey done in the month of March. - 2017.

- NOTE:-**
1. Boundary area depicted in the drg is as shown by the client at site
 2. All dimensions are in mtrs
 3. Contour interval is 1 mtr.
 4. Grid Spacing = 25M

ONN
Engineers & Survey Consultants,
E-mail. sanjay38660@gmail.com
Cont. No +919816638660 , +919459672260

Assistant Engineer
Electrical Sub Division,
HPSEB, Sidhpur

For Construction
By Ld.
For
Authorized Signatory

Divisional Forest Officer
Forest Division
Dharamshala