


M/S VISHAVKARMA HEP TEH. & DISTT KANGRA (HP) CAPACITY (1.0MW)

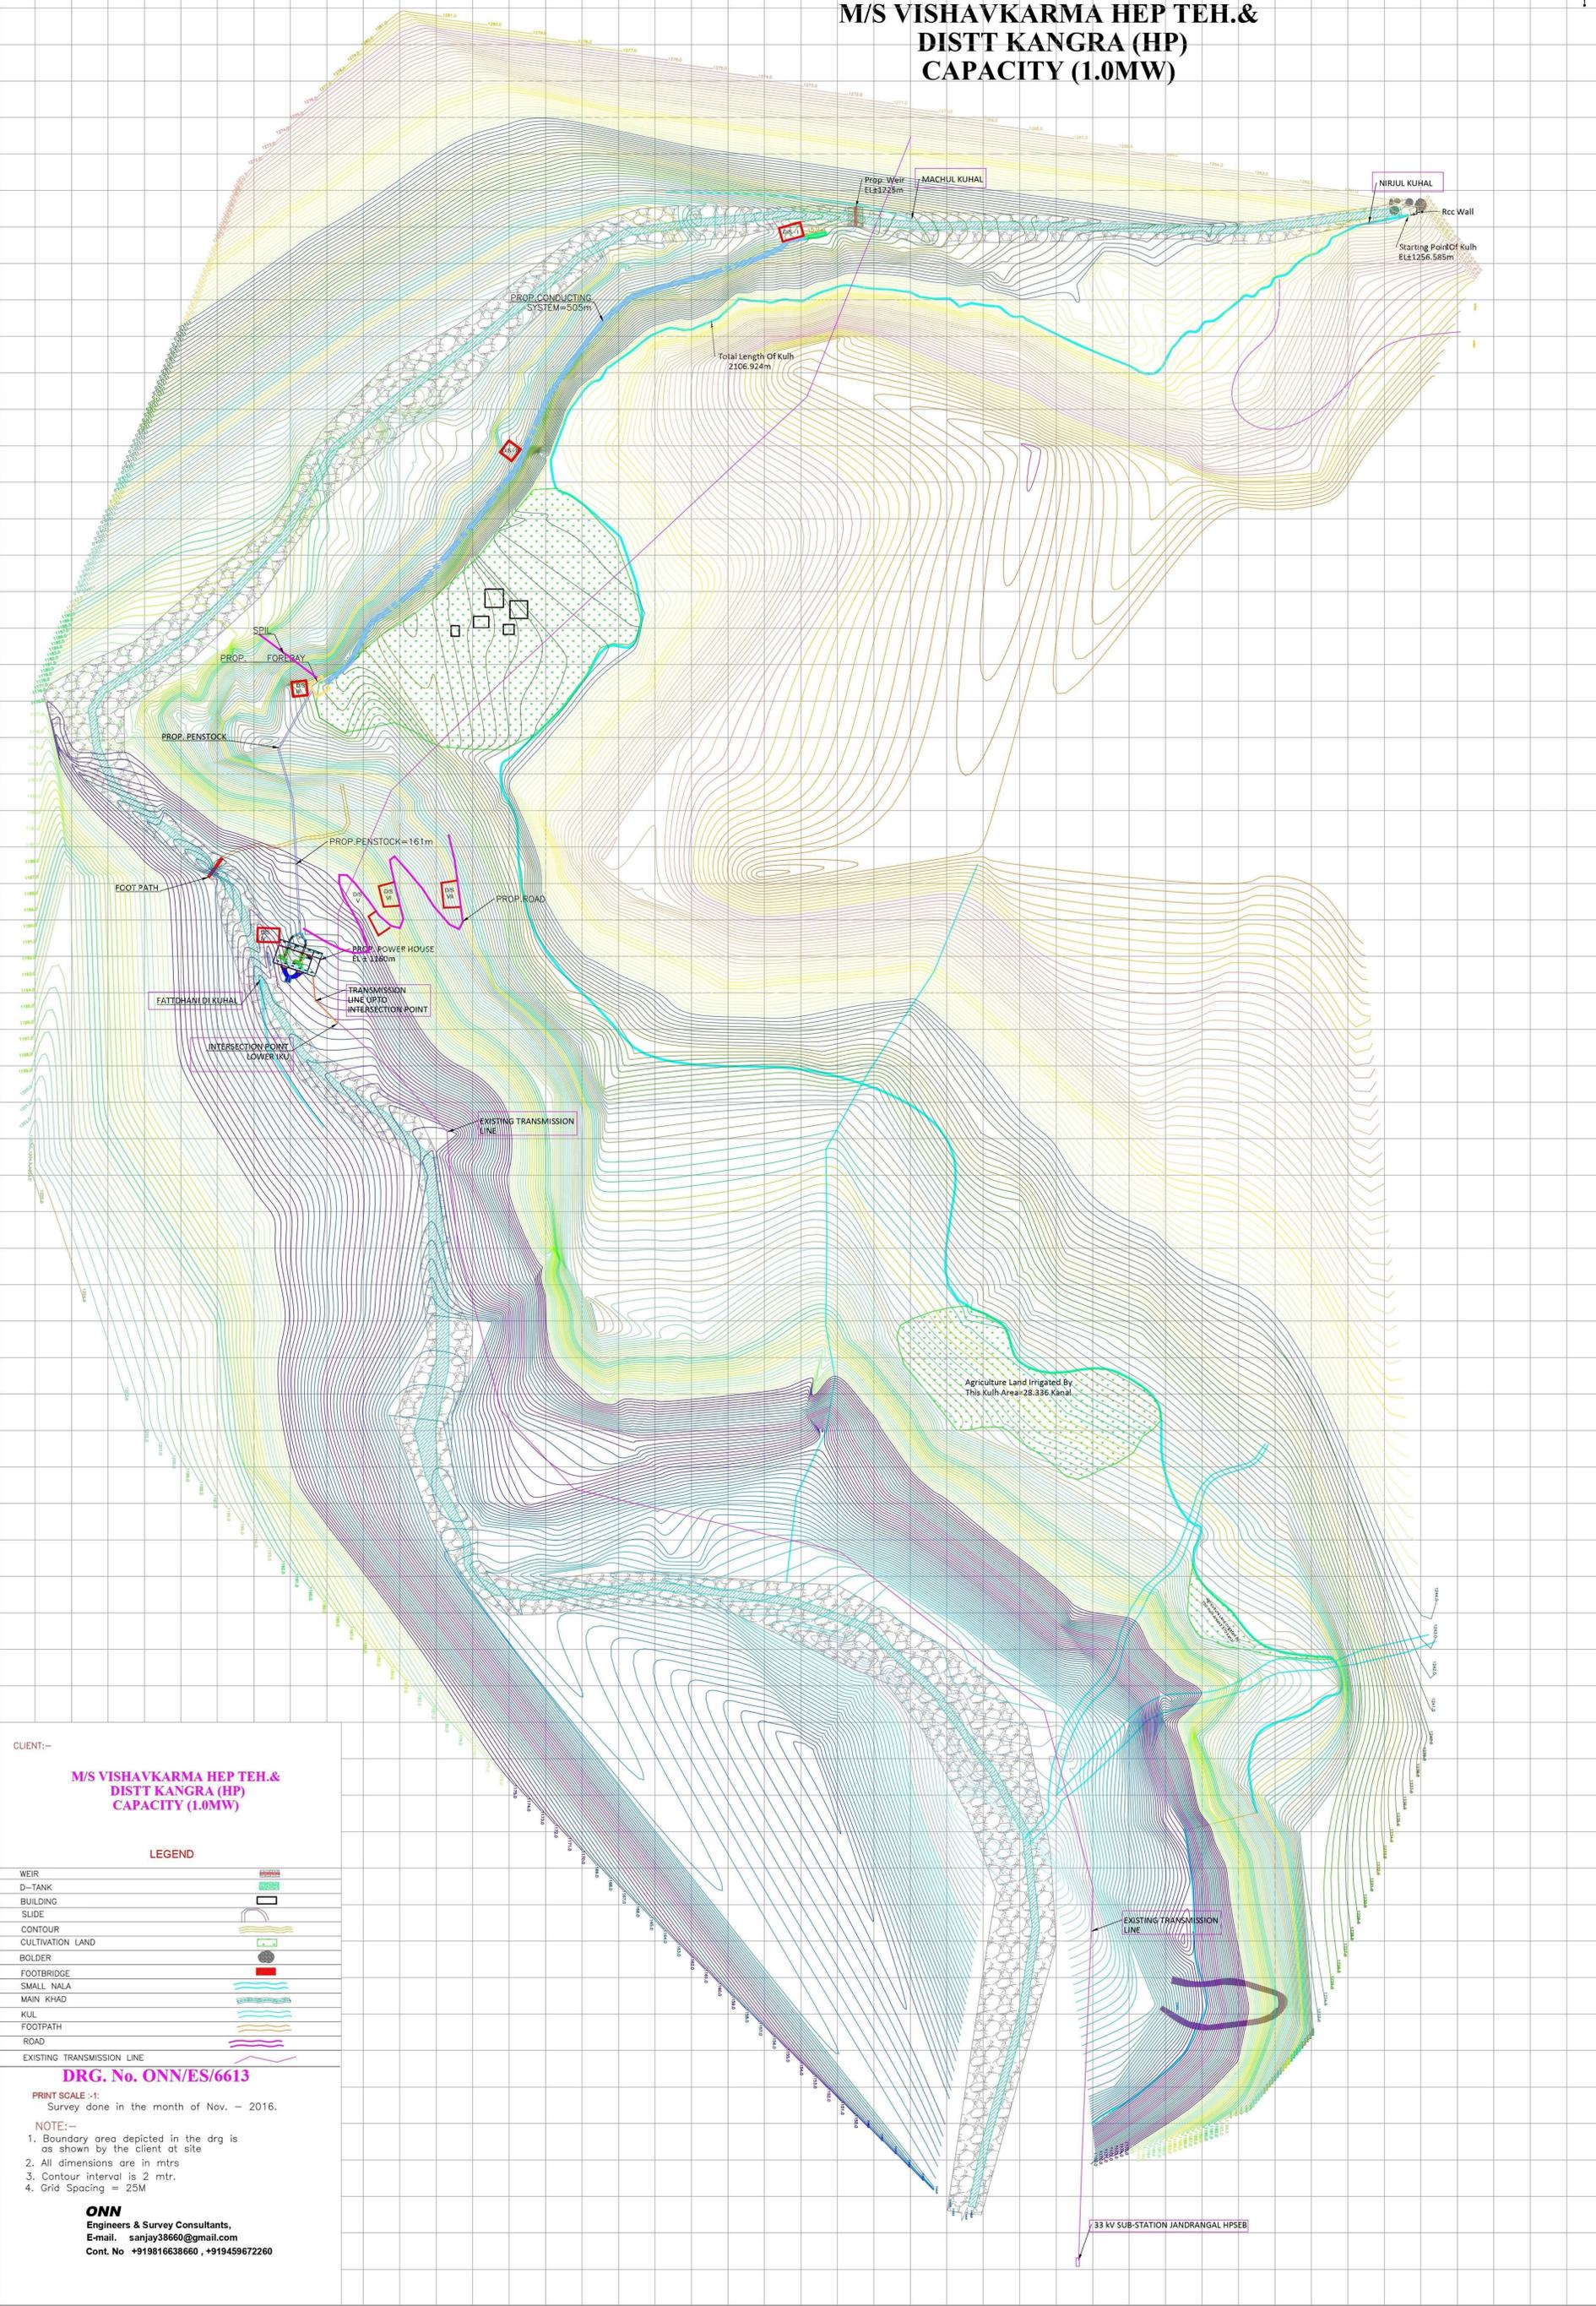

CLIENT:-

**M/S VISHAVKARMA HEP TEH. & DISTT KANGRA (HP)
CAPACITY (1.0MW)**

LEGEND

WEIR	
D-TANK	
BUILDING	
SLIDE	
CONTOUR	
CULTIVATION LAND	
BOLDER	
FOOTBRIDGE	
SMALL NALA	
MAIN KHAD	
KULH	
FOOTPATH	
ROAD	
EXISTING TRANSMISSION LINE	

DRG. No. ONN/ES/6613

PRINT SCALE :-1:
Survey done in the month of Nov. - 2016.

- NOTE:-
1. Boundary area depicted in the drg is as shown by the client at site
 2. All dimensions are in mtrs
 3. Contour interval is 2 mtr.
 4. Grid Spacing = 25M

ONN
Engineers & Survey Consultants,
E-mail: sanjay38660@gmail.com
Cont. No +919816638660, +919459672260

Divisional Forest Officer
Forest Division
Jandrangal

Assistant Engineer
Electrical Sub Division,
HPSEBL, Sidhpur