


LAYOUT OF 11KV OUTGOING FEEDERS OF 3.15MVA, 33/11KV KANGA STATION BEING LAID IN PARNOTE AREA OF RAMBAN DISTRICT.

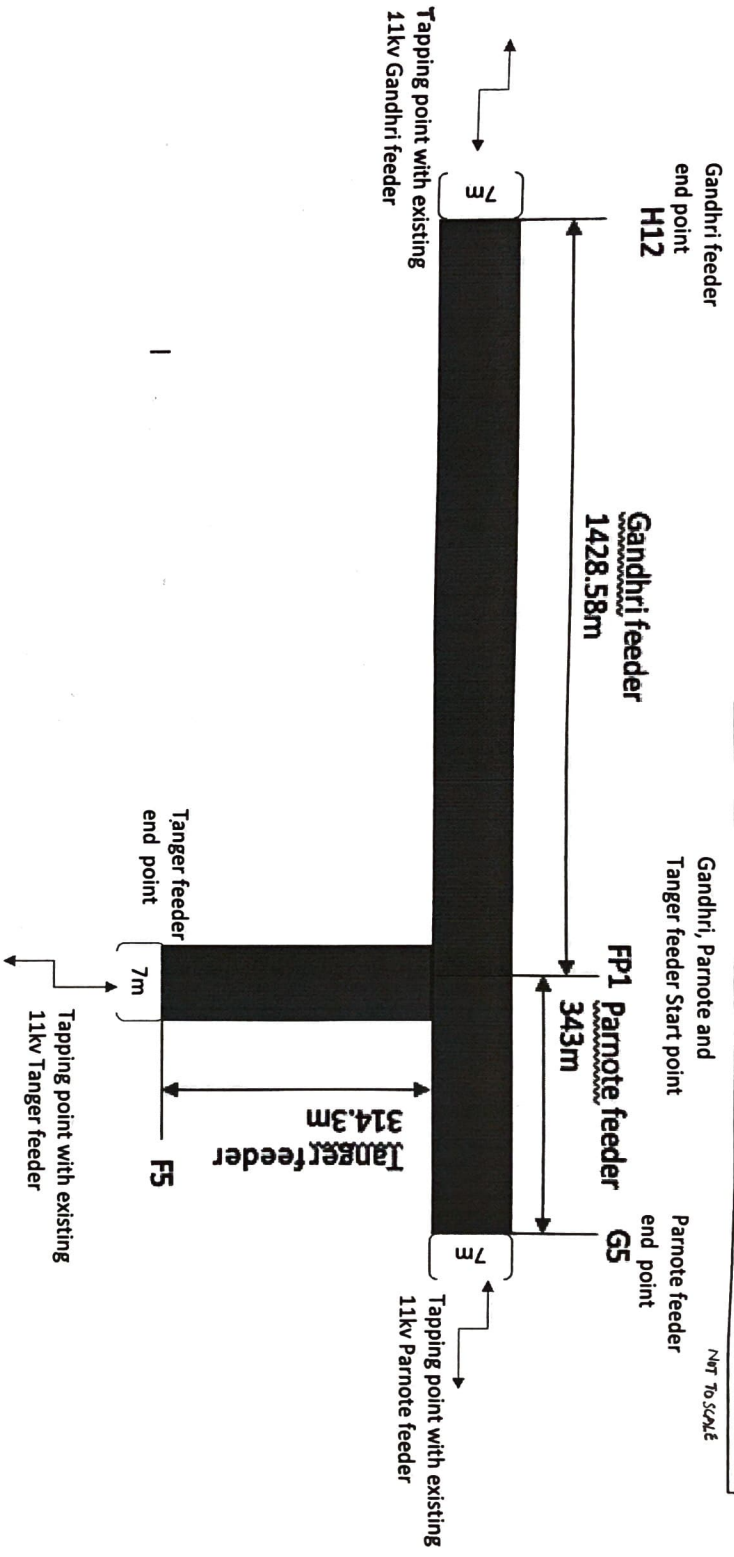

FEEDER NAME	POLE NUMBER	LENGTH X WIDTH	AREA (Sqm)	AREA (Hectare)
Gandhri Feeder	FP1 TO H12	1428.58 x 7	10000.06	1.00
Tanger Feeder	FP1 TO F5	314.3 x 7	2200.1	0.22
Parnote Feeder	FP1 TO G5	343 x 7	2401	0.24

Total area = 1.00 + 0.22 + 0.24 = 1.46 Ha

LEGEND	
Forest Area	

[Signature]
ENGINEER (RE)
Transmission Line Office
POWERGRID

[Signature]
Executive Engineer
Electric Division (UPDCL)
Parnote