


*(Signature)*  
(Atulkumar Meshram)  
Executive Engineer  
Public Works Division  
Allapalli.

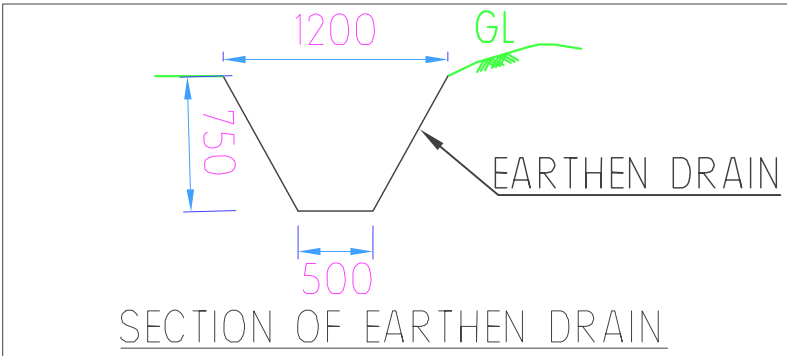

Design Chainage				ROW (m.)
Sr. No.	From	To	Length (km.)	
1	0.200	2.600	2.400	12.000
Total Length			2.400	

Note :—1. The Shape & size of drain shall be as per drainage design.  
The size shown are tentative as per Adjoining GL  
2. All Dimension are in mm unless & Otherwise Specified.


TCS — 1  
Construction to Single — Lane  
carriageway (3.75m) with Earthen Shoulder  
(Open Country Plain/Rolling Terrain) Flexible Pavement



DETAIL — A


CLIENT -		CONSULTANT -		NAME OF WORK -										DRG. NO.	RRP2/KA/TCS - 01		R	0		
	EXECUTIVE ENGINEER PUBLIC WORKS DIVISION ALLAPALLI TAHSIL-AHERI DISTRICT-GADCHIROLI		Real Strength Infrastructure  F7, Shivnagari, Left Bhusari Colony, Kothrud, Pune – 411038 Email :Realstrengthinfra@gmail.com	APPOINTMENT OF CONSULTANT FOR DETAILED SURVEY, DETAILED PROJECT REPORT FOR RRP 2 ADDITIONAL WORKS OF ROADS AND BRIDGES IN KOREPALLI - KAVTHARAM - KAPWANCHA - ASSA - MODUMADAGU ROAD WITH ONE MINOR BRIDGE VR 36 & VR 128 (LENGTH 20.00 KM) AHERI TEHSIL GADCHIROLI DISTRICT IN MAHARASHTRA STATE										SCALE	NTS					
														TITLE: TYPICAL CROSS SECTION TCS- 01						
R0	04-02-20	DETAILED PROJECT REPORT			PUB	SJS	KT													
REV	DATE	DETAILS OF REVISION			DESIGN	DRAWN	CHECKED	APPROVED												

127

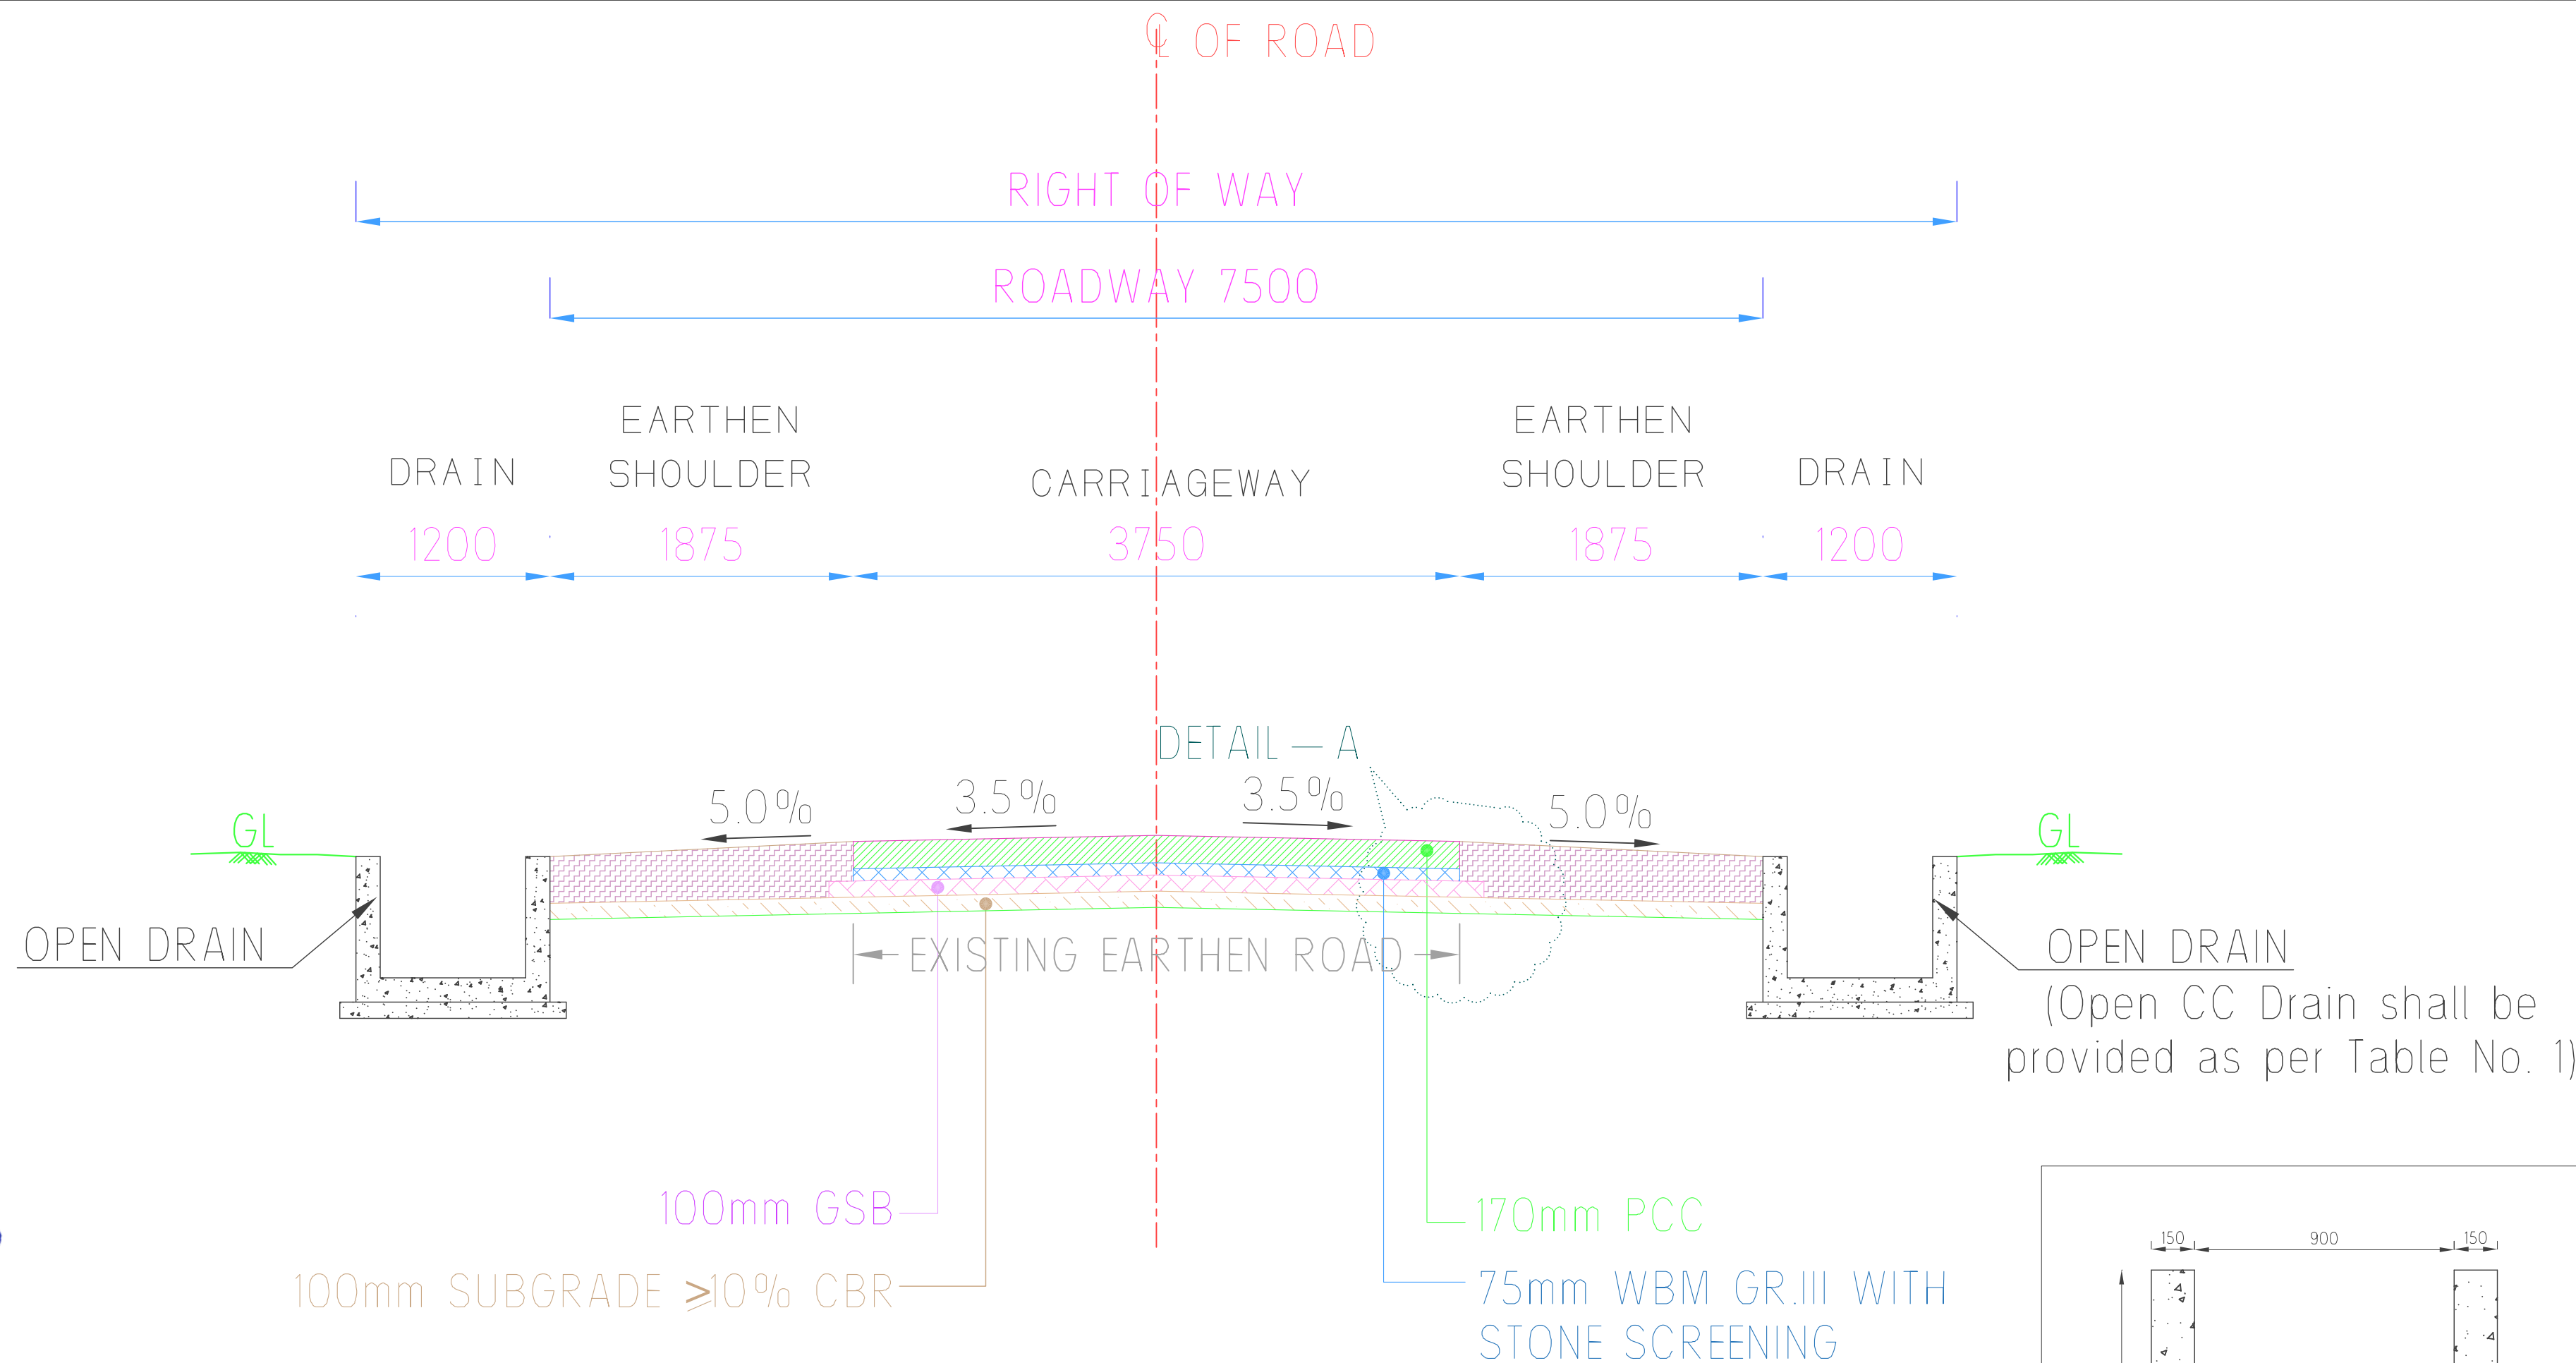

*(Signature)*

(Atulkumar Meshram)  
Executive Engineer  
Public Works Division  
Allapalli.

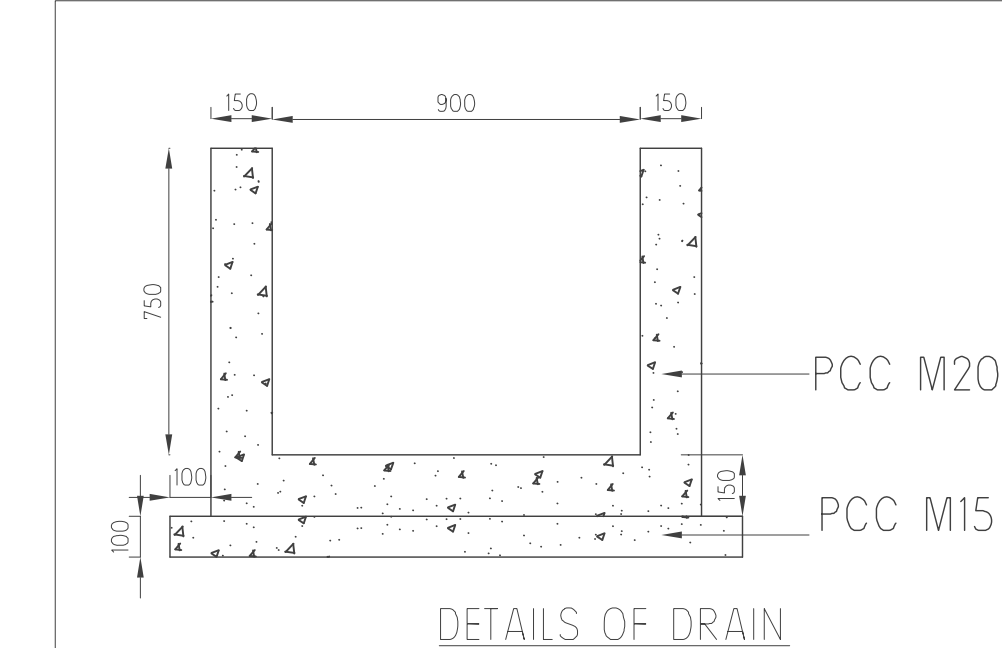



TCS — 2  
Construction to Single — Lane carriageway (3.75m) with  
Earthen Shoulder and Open Drain on both side in Built up — Section  
(Built up — Section Plain/Rolling Terrain) Rigid Pavement


Design Chainage				Village	ROW (m.)
Sr. No.	From	To	Length (km.)		
1	0.000	0.200	0.200	Korepalli	10
2	2.600	2.800	0.200	Kawtharam	10
3	11.400	11.700	0.300	Assa	10
Total Length			0.700		

Note : — 1. Depth of Open Drain Shall Vary as per Adjoining GL.  
2. All Dimension are in mm unless & Otherwise Specified.



Table No. 1 - Open CC Drain					
Design Chainage				Total Length (km.)	Village
Sr. No.	From	To	Length (km.)		
1	0.000	0.150	0.150	0.300	Korepalli
2	2.600	2.800	0.200	0.400	Kawatharam
Total Length			0.350	0.700	

CLIENT -		CONSULTANT -		NAME OF WORK -										DRG. NO.	RRP2/KA/TCS -02		R	0			
	EXECUTIVE ENGINEER PUBLIC WORKS DIVISION ALLAPALLI TAHSIL-AHERI DISTRICT-GADCHIROLI		Real Strength Infrastructure  F7, Shivnagari, Left Bhusari Colony, Kothrud, Pune – 411038 Email :Realstrengthinfra@gmail.com	APPOINTMENT OF CONSULTANT FOR DETAILED SURVEY, DETAILED PROJECT REPORT FOR RRP 2 ADDITIONAL WORKS OF ROADS AND BRIDGES IN KOREPALLI - KAVTHARAM - KAPWANCHA - ASSA - MODUMADAGU ROAD WITH ONE MINOR BRIDGE VR 36 & VR 128 (LENGTH 20.00 KM) AHERI TEHSIL GADCHIROLI DISTRICT IN MAHARASHTRA STATE																	

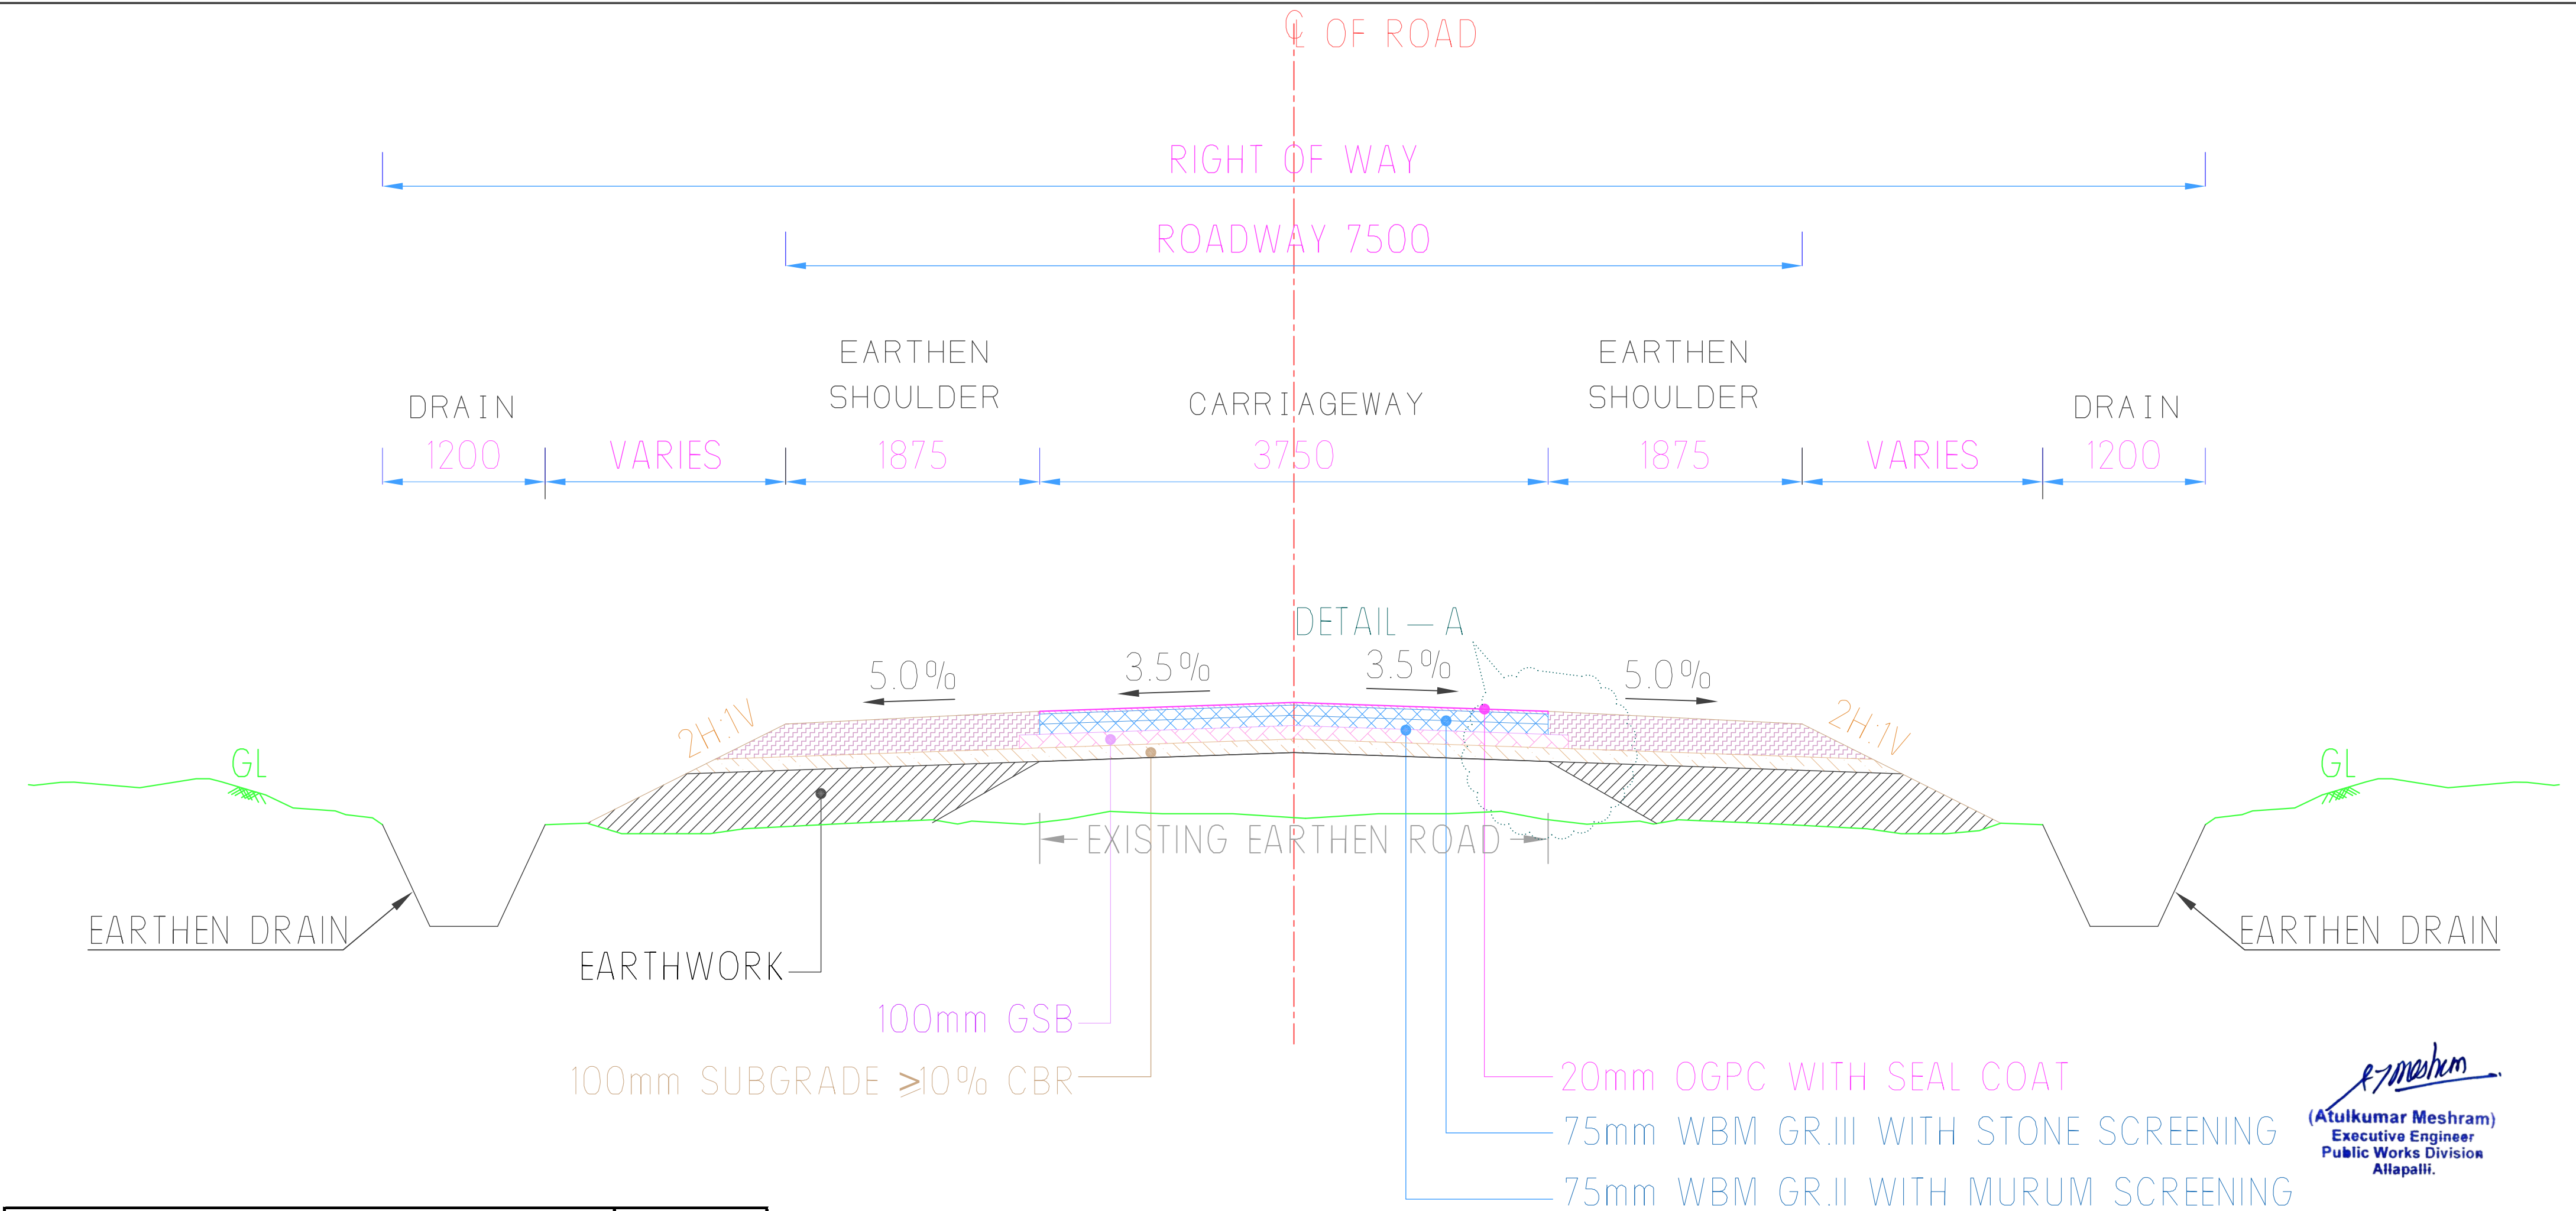




*(Signature)*  
**(Atulkumar Meshram)**  
Executive Engineer  
Public Works Division  
Allapalli.

Design Chainage				ROW (m.)
Sr. No.	From	To	Length (km.)	
1	2.800	11.400	8.600	12.000
2	11.700	14.260	2.560	12.000
Total Length			11.160	

Note :-1. The Shape & size of drain shall be as per drainage design.  
The size shown are tentative as per Adjoining GL  
2. All Dimension are in mm unless & Otherwise Specified.

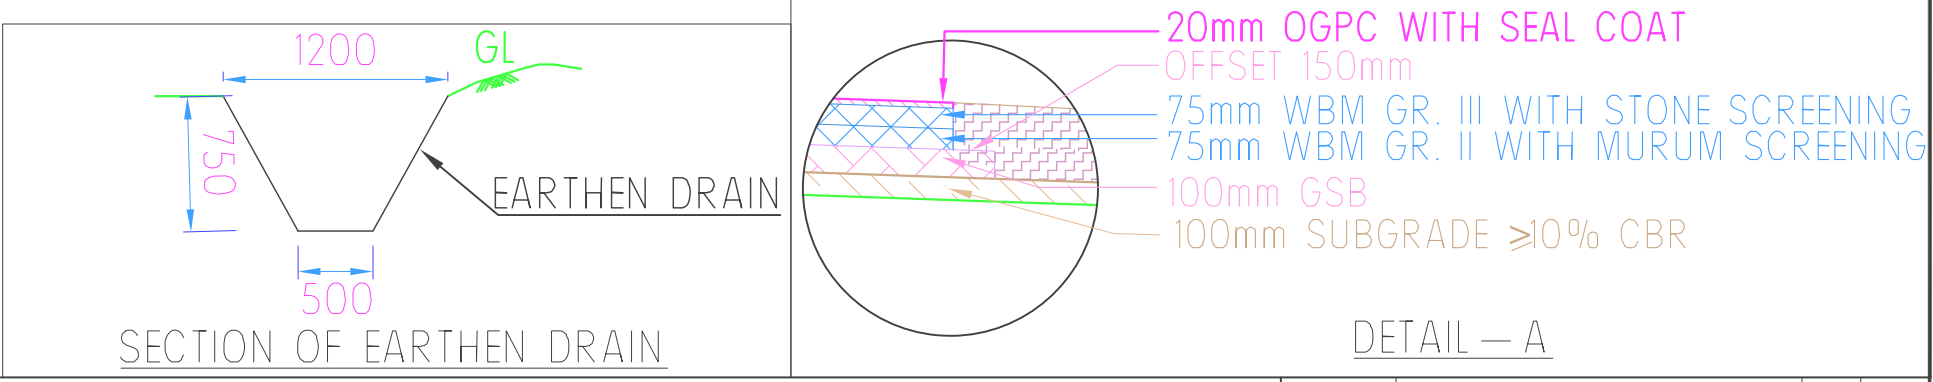TCS - 3  
Construction to Single - Lane  
carriageway (3.75m) with Earthen Shoulder  
(Open Country Plain/Rolling Terrain) Flexible Pavement



CLIENT -		CONSULTANT -		NAME OF WORK -												DRG. NO.	RRP2/KA/TCS - 03		R	0	
 <div>EXECUTIVE ENGINEER PUBLIC WORKS DIVISION ALLAPALLI TAHSIL-AHERI DISTRICT-GADCHIROLI</div>		 <div>Real Strength Infrastructure F7, Shivnagari, Left Bhusari Colony, Kothrud, Pune – 411038 Email :Realstrengthinfra@gmail.com</div>		APPOINTMENT OF CONSULTANT FOR DETAILED SURVEY, DETAILED PROJECT REPORT FOR RRP 2 ADDITIONAL WORKS OF ROADS AND BRIDGES IN KOREPALLI - KAVTHARAM - KAPWANCHA - ASSA - MODUMADAGU ROAD WITH ONE MINOR BRIDGE VR 36 & VR 128 (LENGTH 20.00 KM) AHERI TEHSIL GADCHIROLI DISTRICT IN MAHARASHTRA STATE												SCALE	NTS	TITLE: TYPICAL CROSS SECTION TCS- 03	