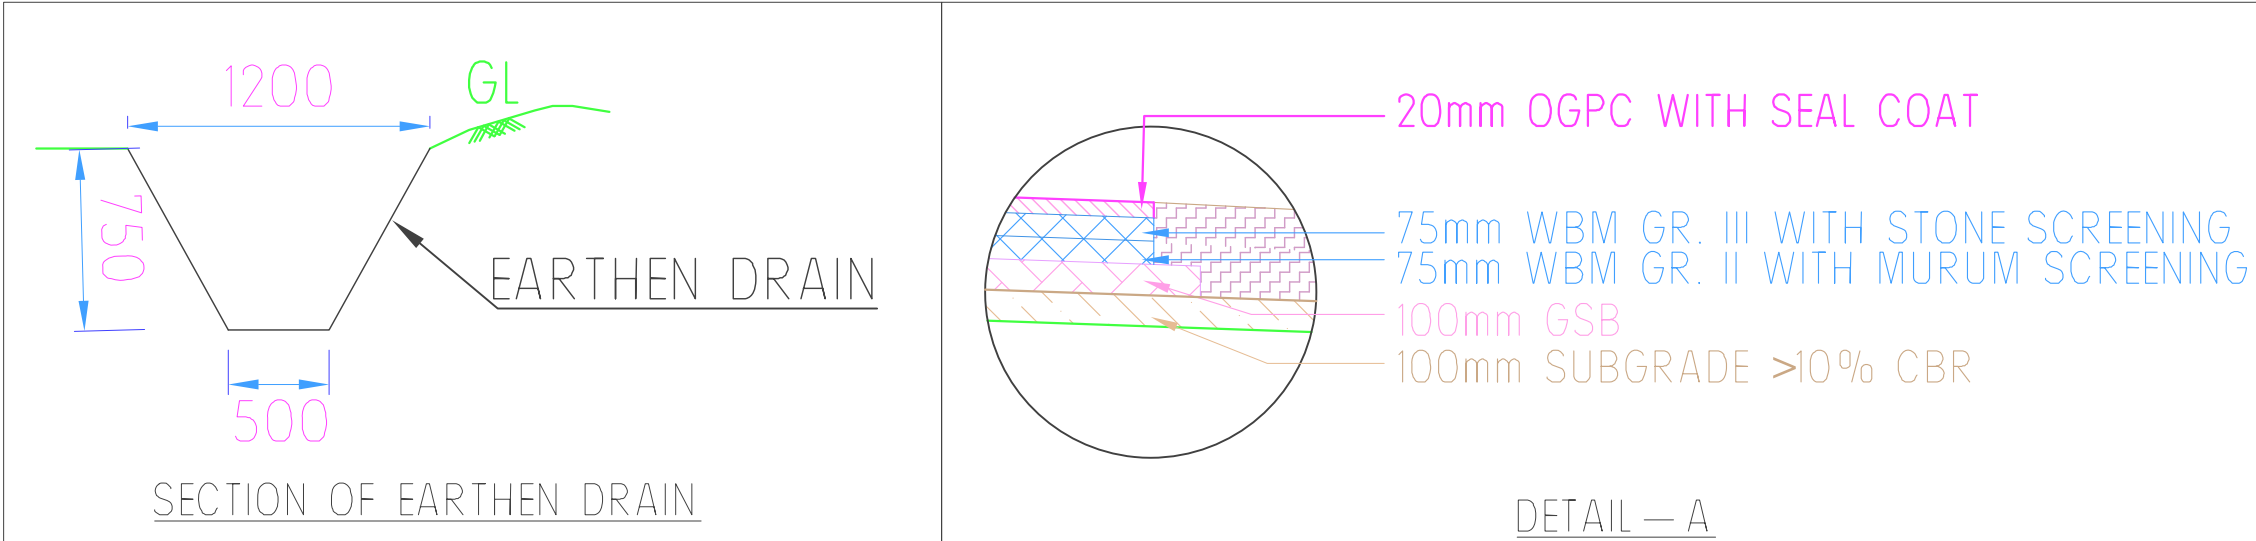




(Signature)
(Atulkumar Meshram)
Executive Engineer
Public Works Division
Allapalli.

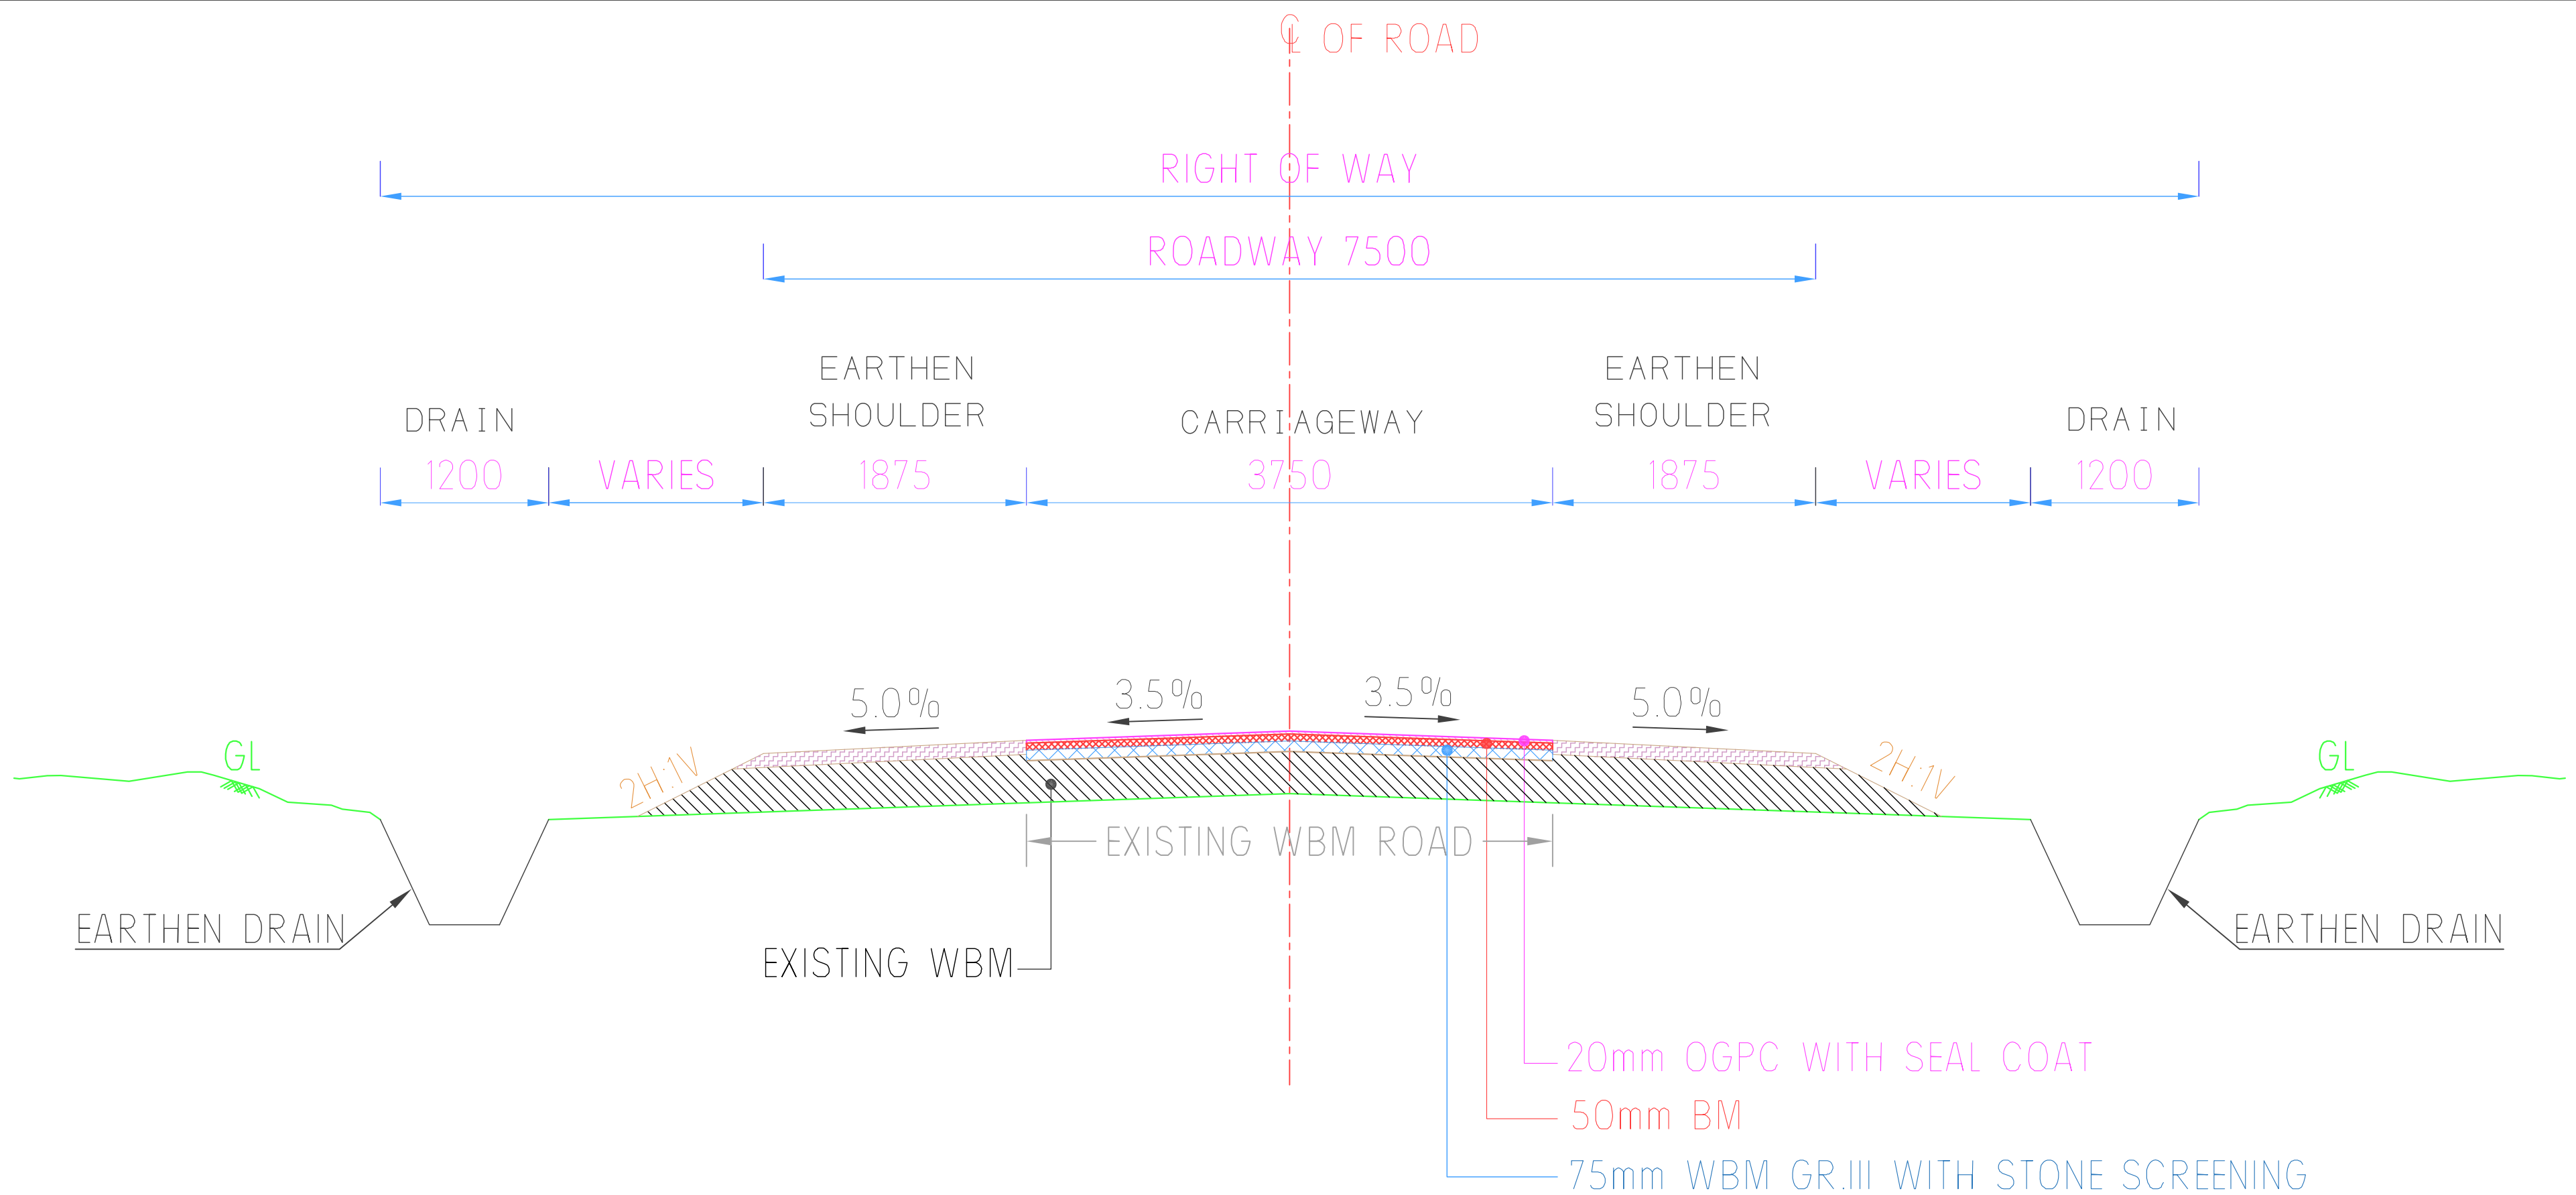
TCS — 1
Construction to Single — Lane
carriageway (3.75m) with Earthen Shoulder
(Open Country Plain/Rolling Terrain) Flexible Pavement

Design Chainage				ROW (m.)
Sr. No.	From	To	Length (km.)	
1	0.000	0.170	0.170	12.000
2	0.370	7.920	7.550	12.000
Total Length			7.720	

Note :—1. The Shape & size of drain shall be as per drainage design.
The size shown are tentative as per Adjoining GL
2. All Dimension are in mm unless & Otherwise Specified.



CLIENT -		CONSULTANT -		NAME OF WORK -										DRG. NO.	RRP2/SKZ/TCS -01	R	0						
	EXECUTIVE ENGINEER PUBLIC WORKS DIVISION ALLAPALLI TAHSIL-AHERI DISTRICT-GADCHIROLI		Real Strength Infrastructure F7, Shivnagari, Left Bhusari Colony, Kothrud, Pune – 411038 Email :Realstrengthinfra@gmail.com	APPOINTMENT OF CONSULTANT FOR DETAILED SURVEY, DETAILED PROJECT REPORT FOR RRP 2 ADDITIONAL WORKS OF ROADS AND BRIDGES IN SOMANPALLI TO ZINGANOOR VIA KOPELA ROAD ODR 68 & MDR 26 (LENGTH 21.00 KM) SIRONCHA TEHSIL GADCHIROLI DISTRICT IN MAHARASHTRA STATE										SCALE	NTS								
														TITLE: TYPICAL CROSS SECTION TCS- 01									
														R0	04-02-20	DETAILED PROJECT REPORT			PUB	SJS	KT		
REV	DATE	DETAILS OF REVISION			DESIGN	DRAWN	CHECKED	APPROVED															

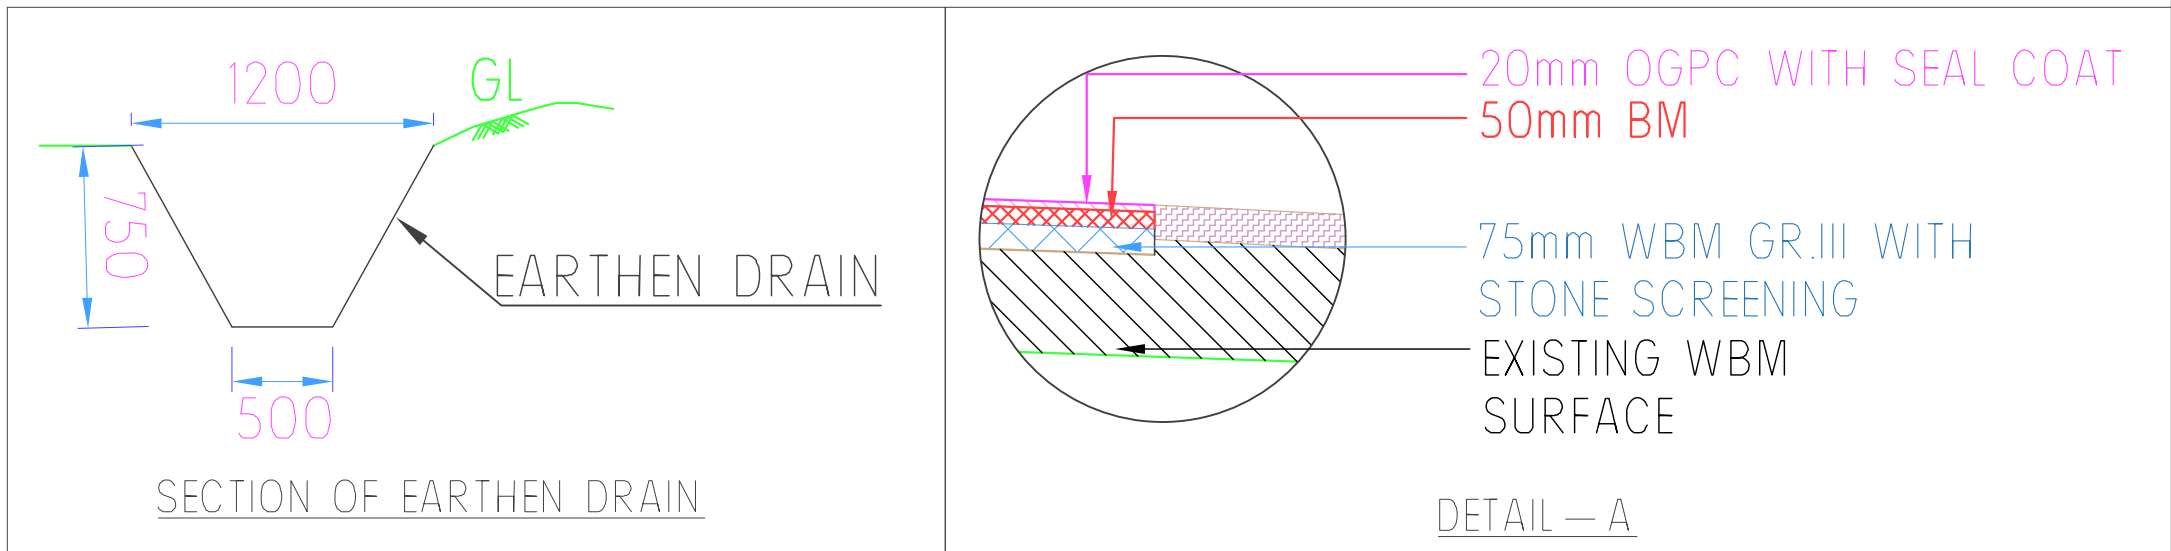




TCS – 2
Strengthening to Existing WBM Road Single – Lane
(Open Country Plain/Rolling Terrain) Flexible Pavement

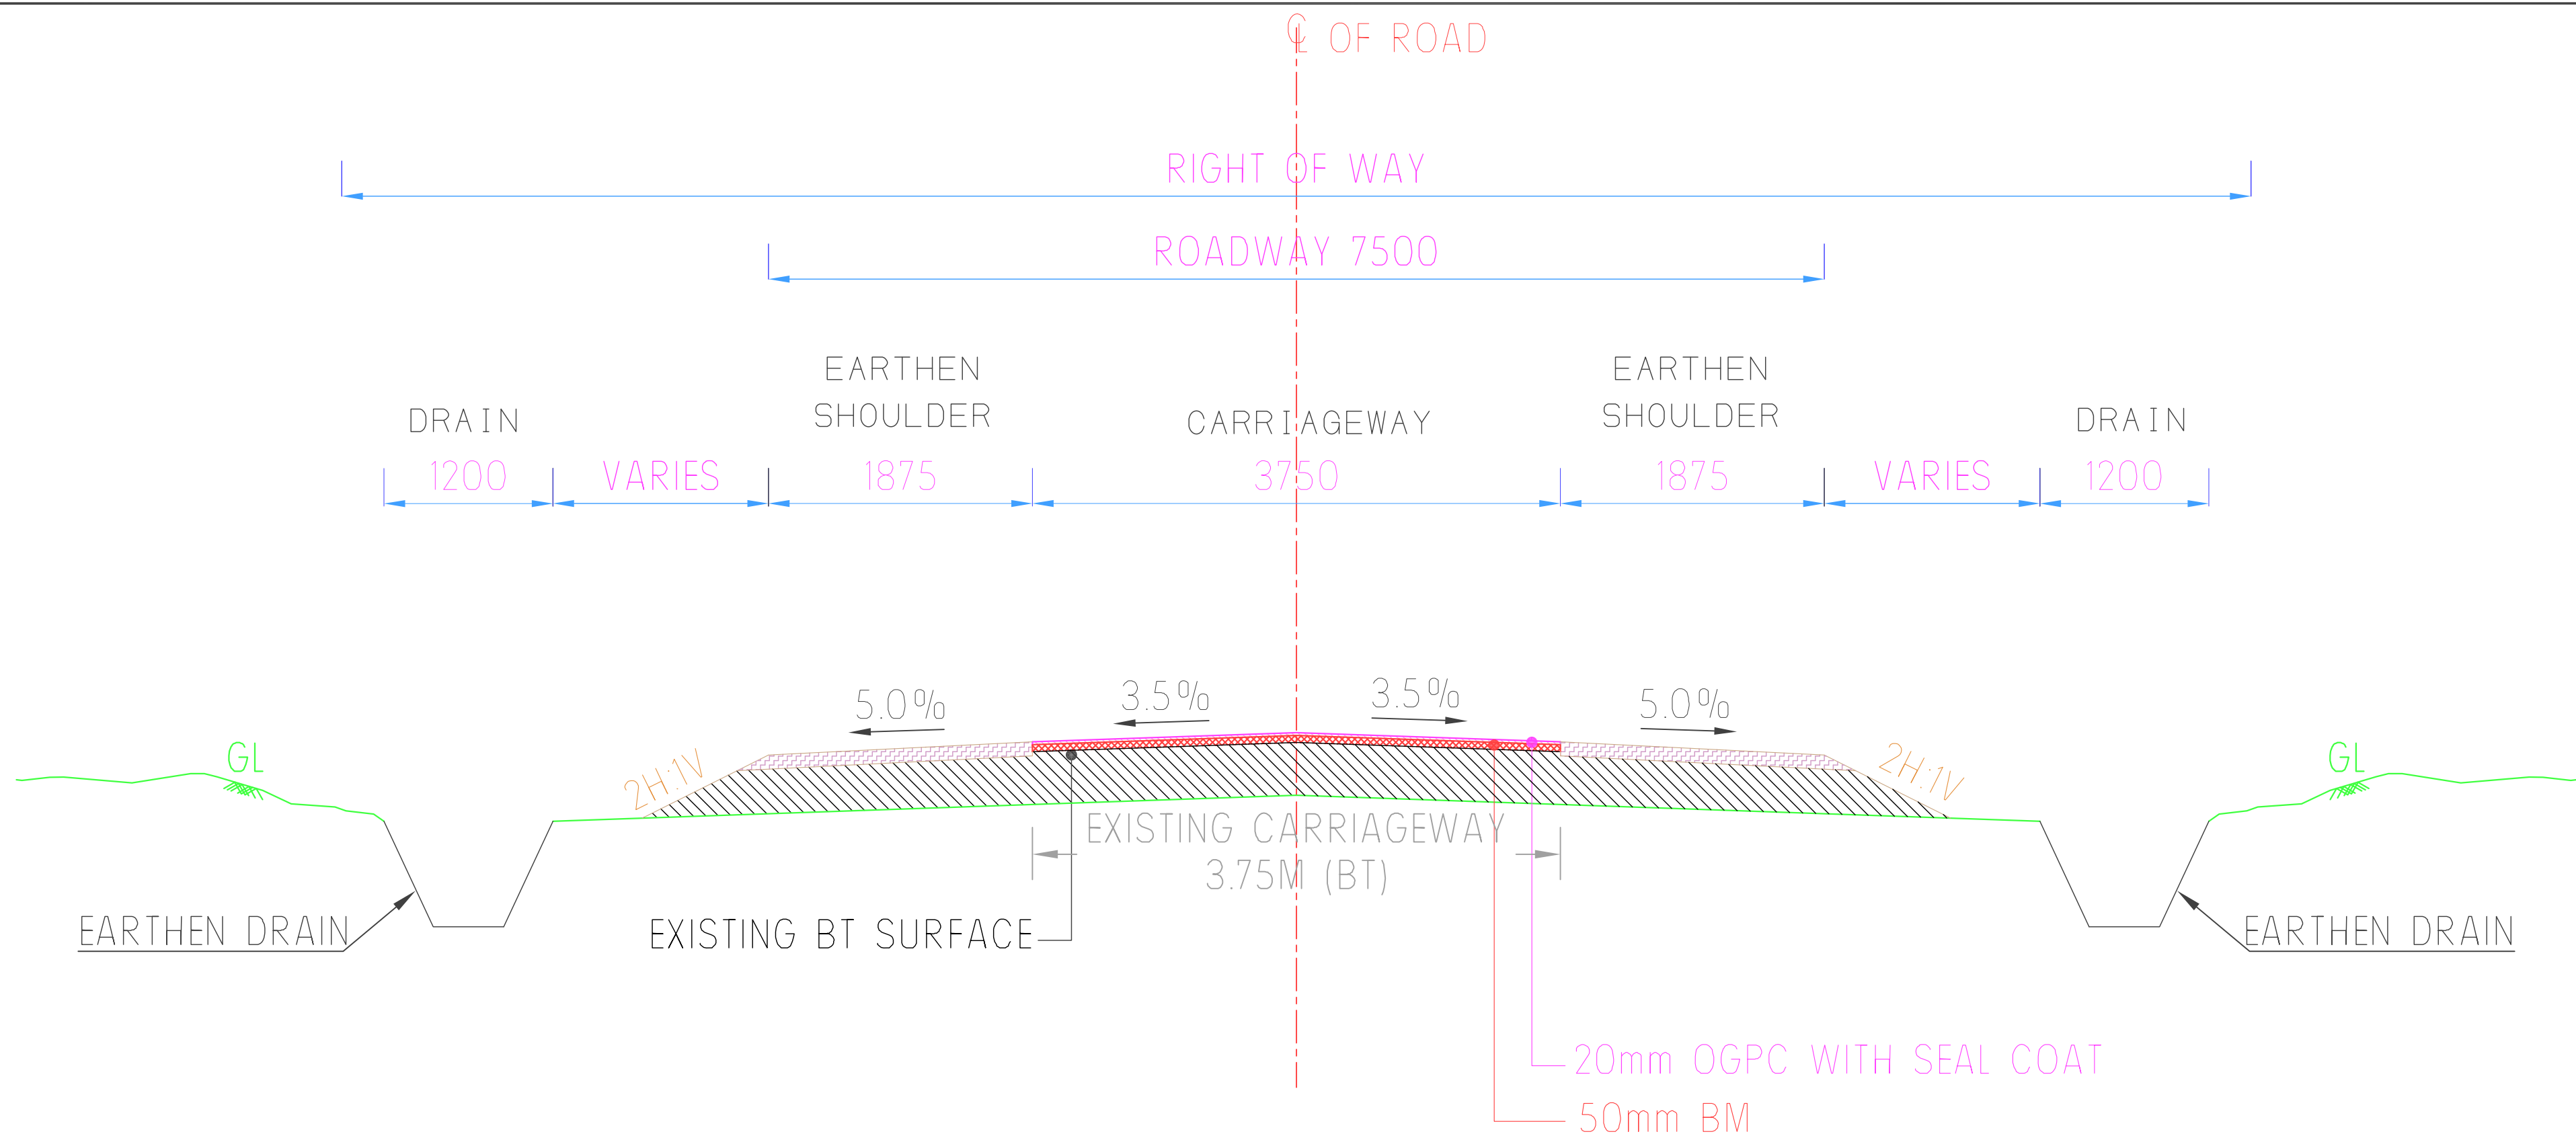
(Signature)
Atulkumar Meshram
Executive Engineer
Public Works Division
Allapalli.

Design Chainage				ROW (m.)
Sr. No.	From	To	Length (km.)	
1	8.360	14.960	6.600	12
Total Length			6.600	

Note :—1. The Shape & size of drain shall be as per drainage design.
The size shown are tentative as per Adjoining GL
2. All Dimension are in mm unless & Otherwise Specified.



CLIENT -		CONSULTANT -		NAME OF WORK -										DRG. NO.		RRP2/SKZ/TCS -02		R	0		
	EXECUTIVE ENGINEER PUBLIC WORKS DIVISION ALLAPALLI TAHSIL-AHERI DISTRICT-GADCHIROLI		Real Strength Infrastructure F7, Shivnagari, Left Bhusari Colony, Kothrud, Pune – 411038 Email :Realstrengthinfra@gmail.com	APPOINTMENT OF CONSULTANT FOR DETAILED SURVEY, DETAILED PROJECT REPORT FOR RRP 2 ADDITIONAL WORKS OF ROADS AND BRIDGES IN SOMANPALLI TO ZINGANOOR VIA KOPELA ROAD ODR 68 & MDR 26 (LENGTH 21.00 KM) SIRONCHA TEHSIL GADCHIROLI DISTRICT IN MAHARASHTRA STATE										SCALE	NTS						
														TITLE: TYPICAL CROSS SECTION TCS- 02							
																R0	04-02-20	DETAILED PROJECT REPORT			PUB
REV	DATE	DETAILS OF REVISION			DESIGN	DRAWN	CHECKED	APPROVED													

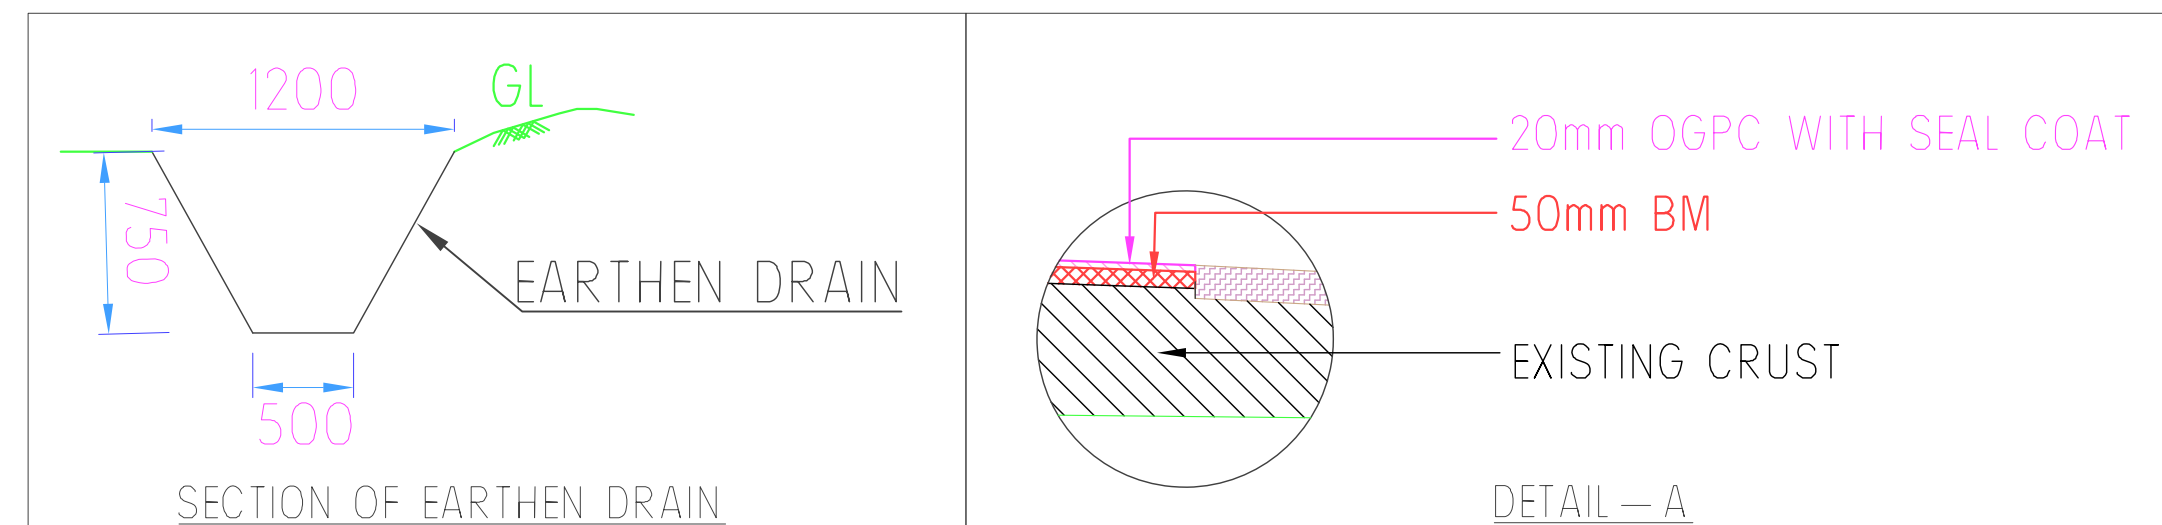




TCS — 3
Strengthening to Existing Bituminous Road Single — Lane
(Open Country Plain/Rolling Terrain) Flexible Pavement

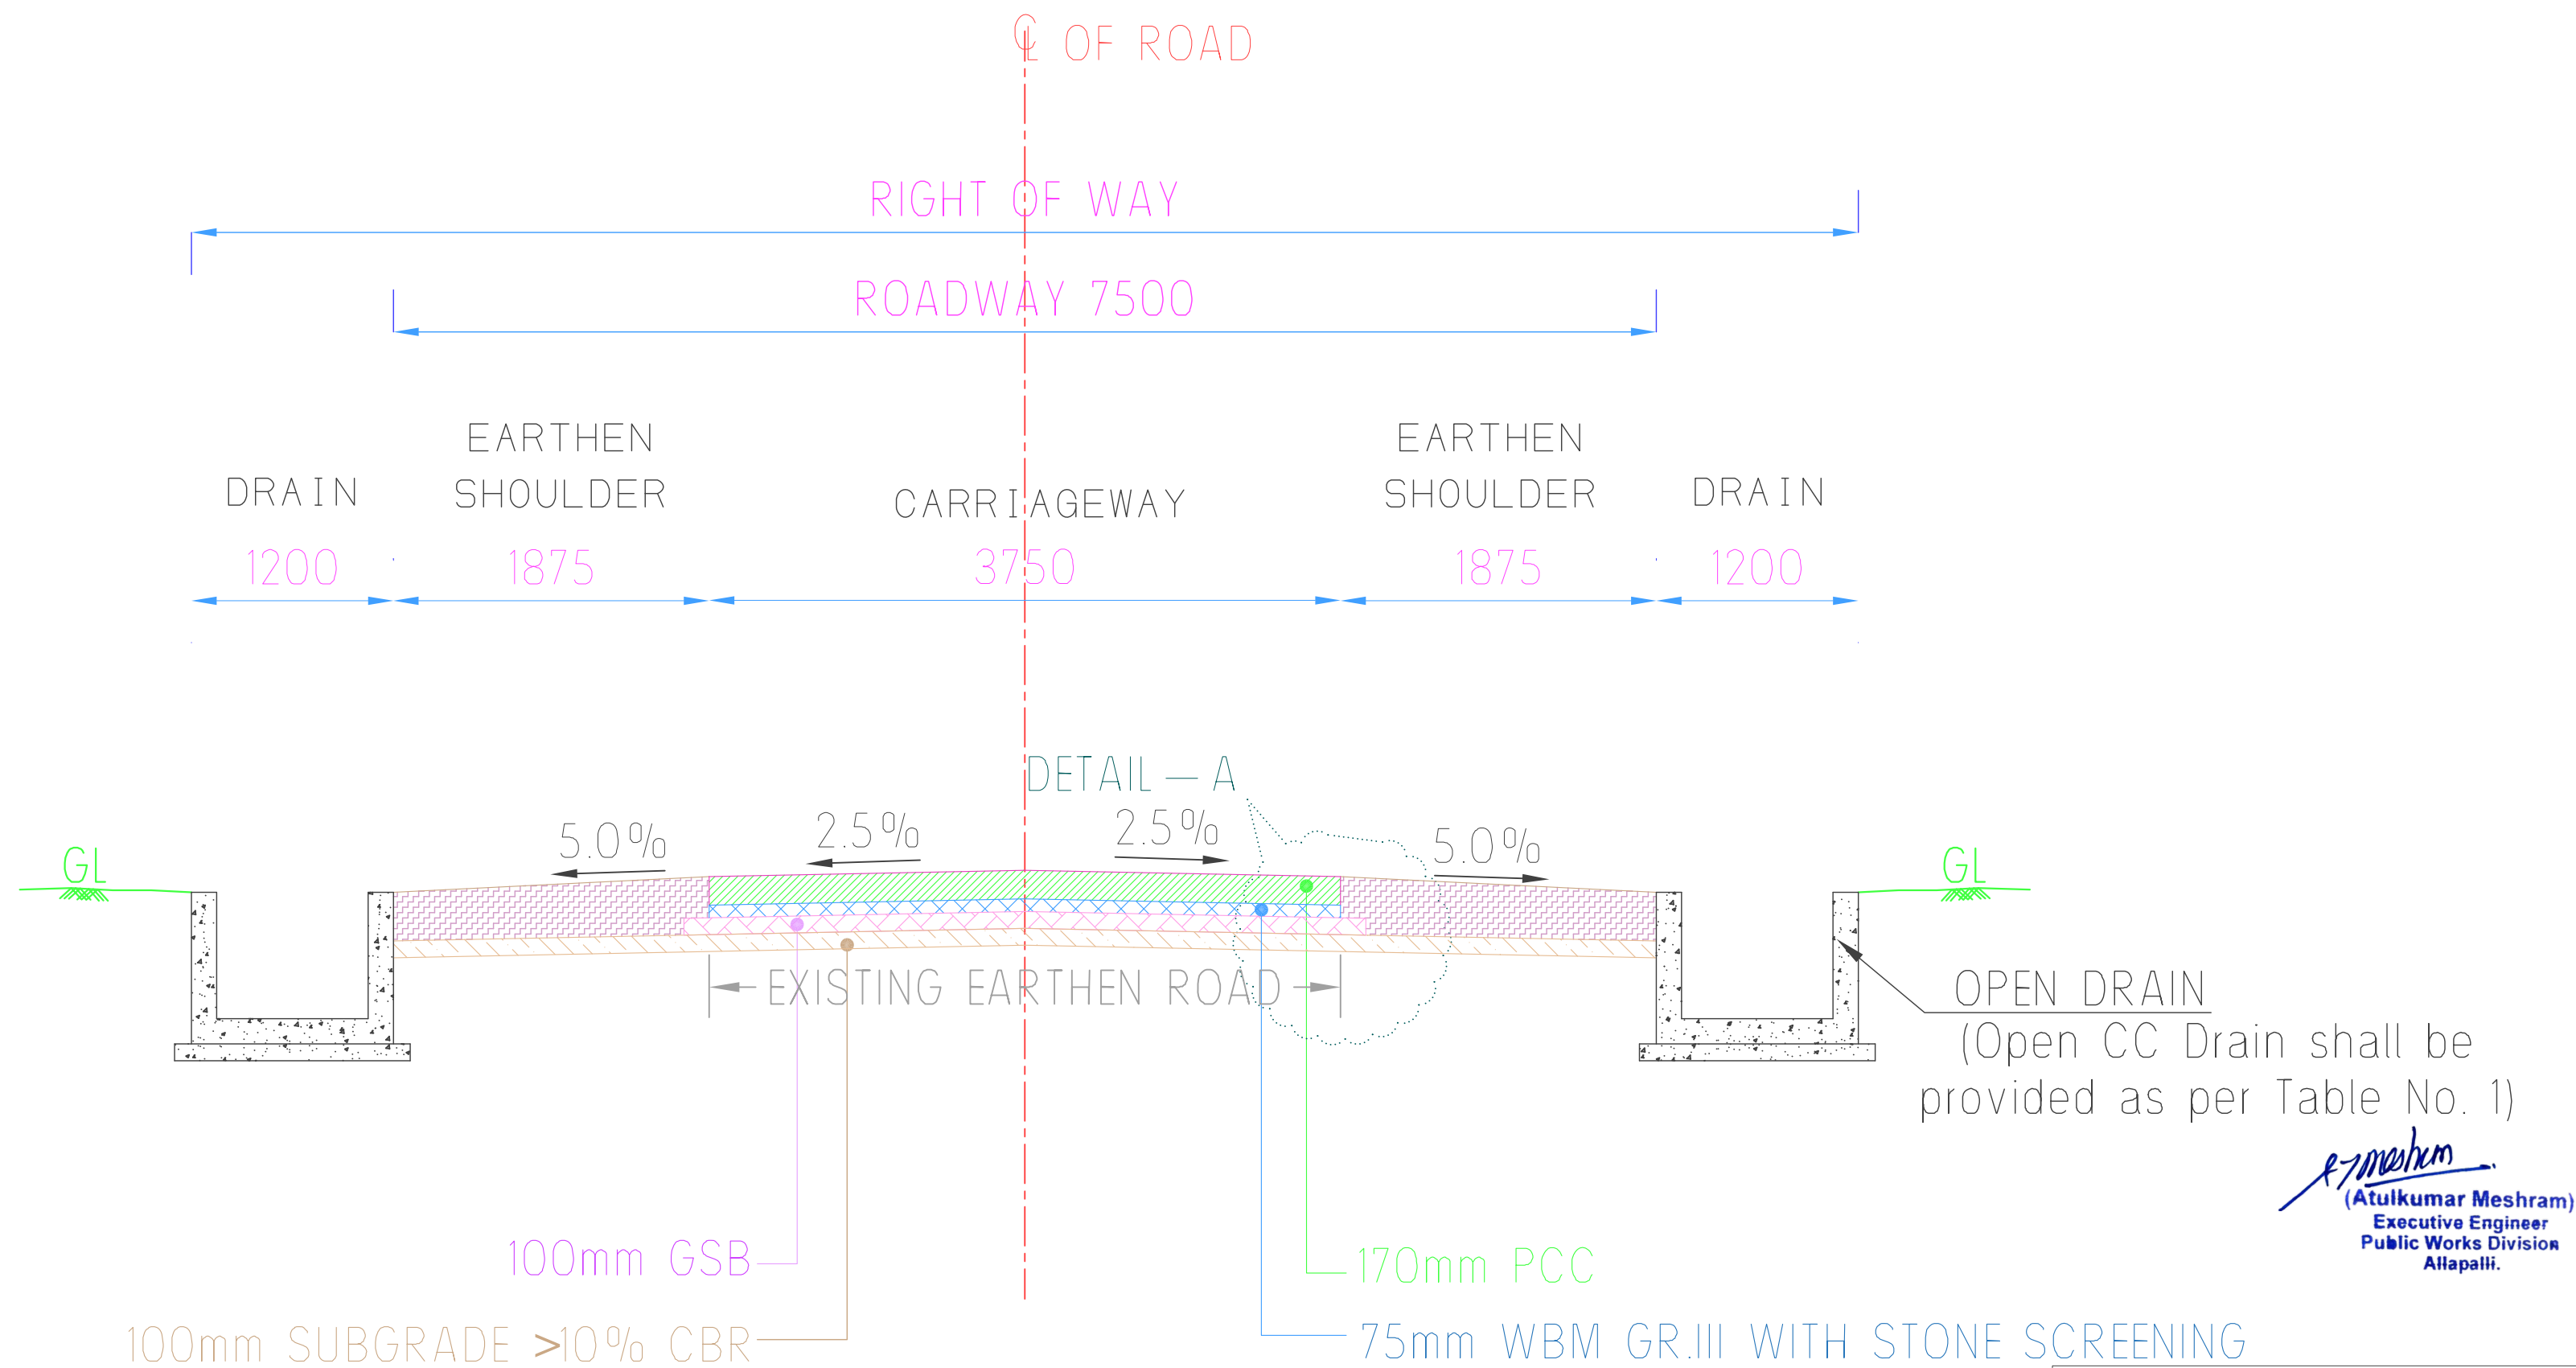
(Atulkumar Meshram)
Executive Engineer
Public Works Division
Allapalli.

Design Chainage				ROW (m.)
Sr. No.	From	To	Length (km.)	
1	14.960	16.750	1.790	12
Total Length			1.790	

Note :—1. The Shape & size of drain shall be as per drainage design.
The size shown are tentative as per Adjoining GL
2. All Dimension are in mm unless & Otherwise Specified.

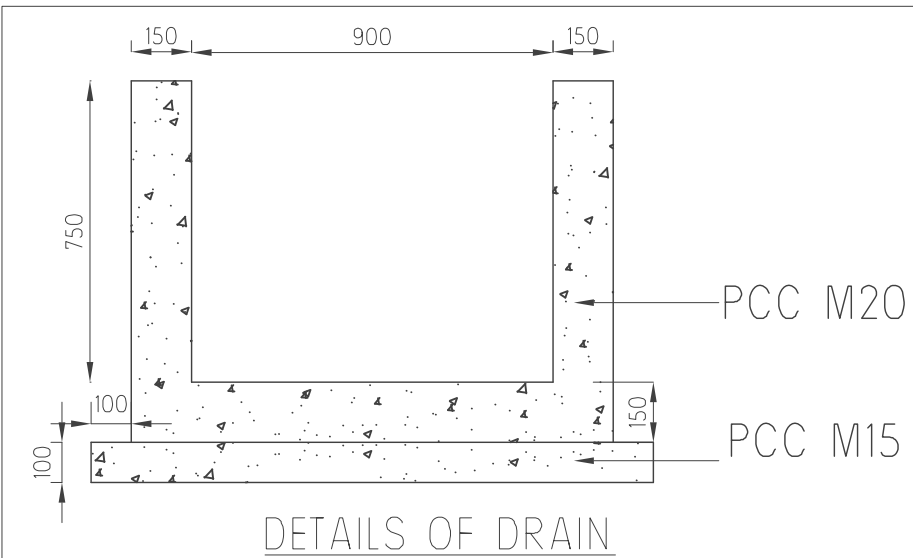


CLIENT -		CONSULTANT -		NAME OF WORK -										DRG. NO.	RRP2/SKZ/TCS -03		R	0						
<div></div> <div>EXECUTIVE ENGINEER PUBLIC WORKS DIVISION ALLAPALLI TAHSIL-AHERI DISTRICT-GADCHIROLI</div>		<div></div> <div>Real Strength Infrastructure F7, Shivnagari, Left Bhusari Colony, Kothrud, Pune – 411038 Email :Realstrengthinfra@gmail.com</div>		APPOINTMENT OF CONSULTANT FOR DETAILED SURVEY, DETAILED PROJECT REPORT FOR RRP 2 ADDITIONAL WORKS OF ROADS AND BRIDGES IN SOMANPALLI TO ZINGANOOR VIA KOPELA ROAD ODR 68 & MDR 26 (LENGTH 21.00 KM) SIRONCHA TEHSIL GADCHIROLI DISTRICT IN MAHARASHTRA STATE										SCALE	NTS									
														TITLE: TYPICAL CROSS SECTION TCS- 03										
														R0	04-02-20	DETAILED PROJECT REPORT				PUB	SJS		KT	
														REV	DATE	DETAILS OF REVISION				DESIGN	DRAWN		CHECKED	



TCS - 4

Construction of Single - Lane carriageway (3.75m) with Earthen Shoulder and Open Drain on both side in Built up - Section (Built up - Section Plain/Rolling Terrain) Rigid Pavement



Design Chainage				Village	ROW (m.)
Sr. No.	From	To	Length (km.)		
1	0.170	0.370	0.200	Somanpalli	10
Total Length			0.200		

Note : - 1. Depth of Open Drain Shall Vary as per Adjoining GL.
2. All Dimension are in mm unless & Otherwise Specified.

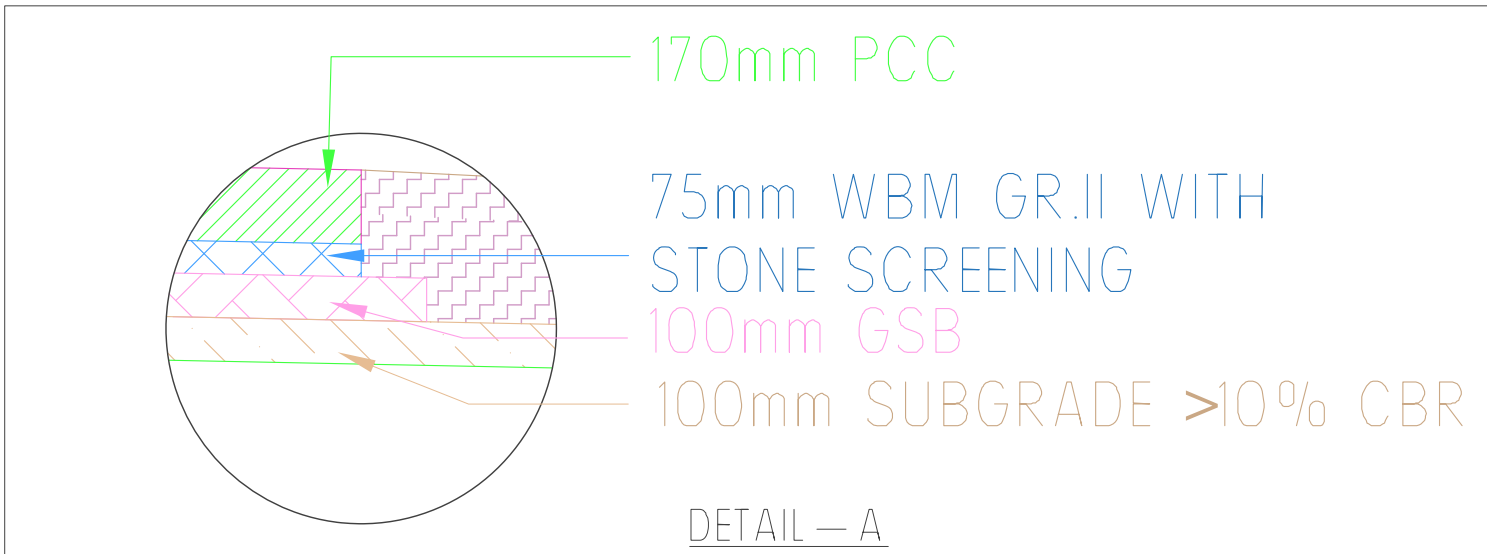


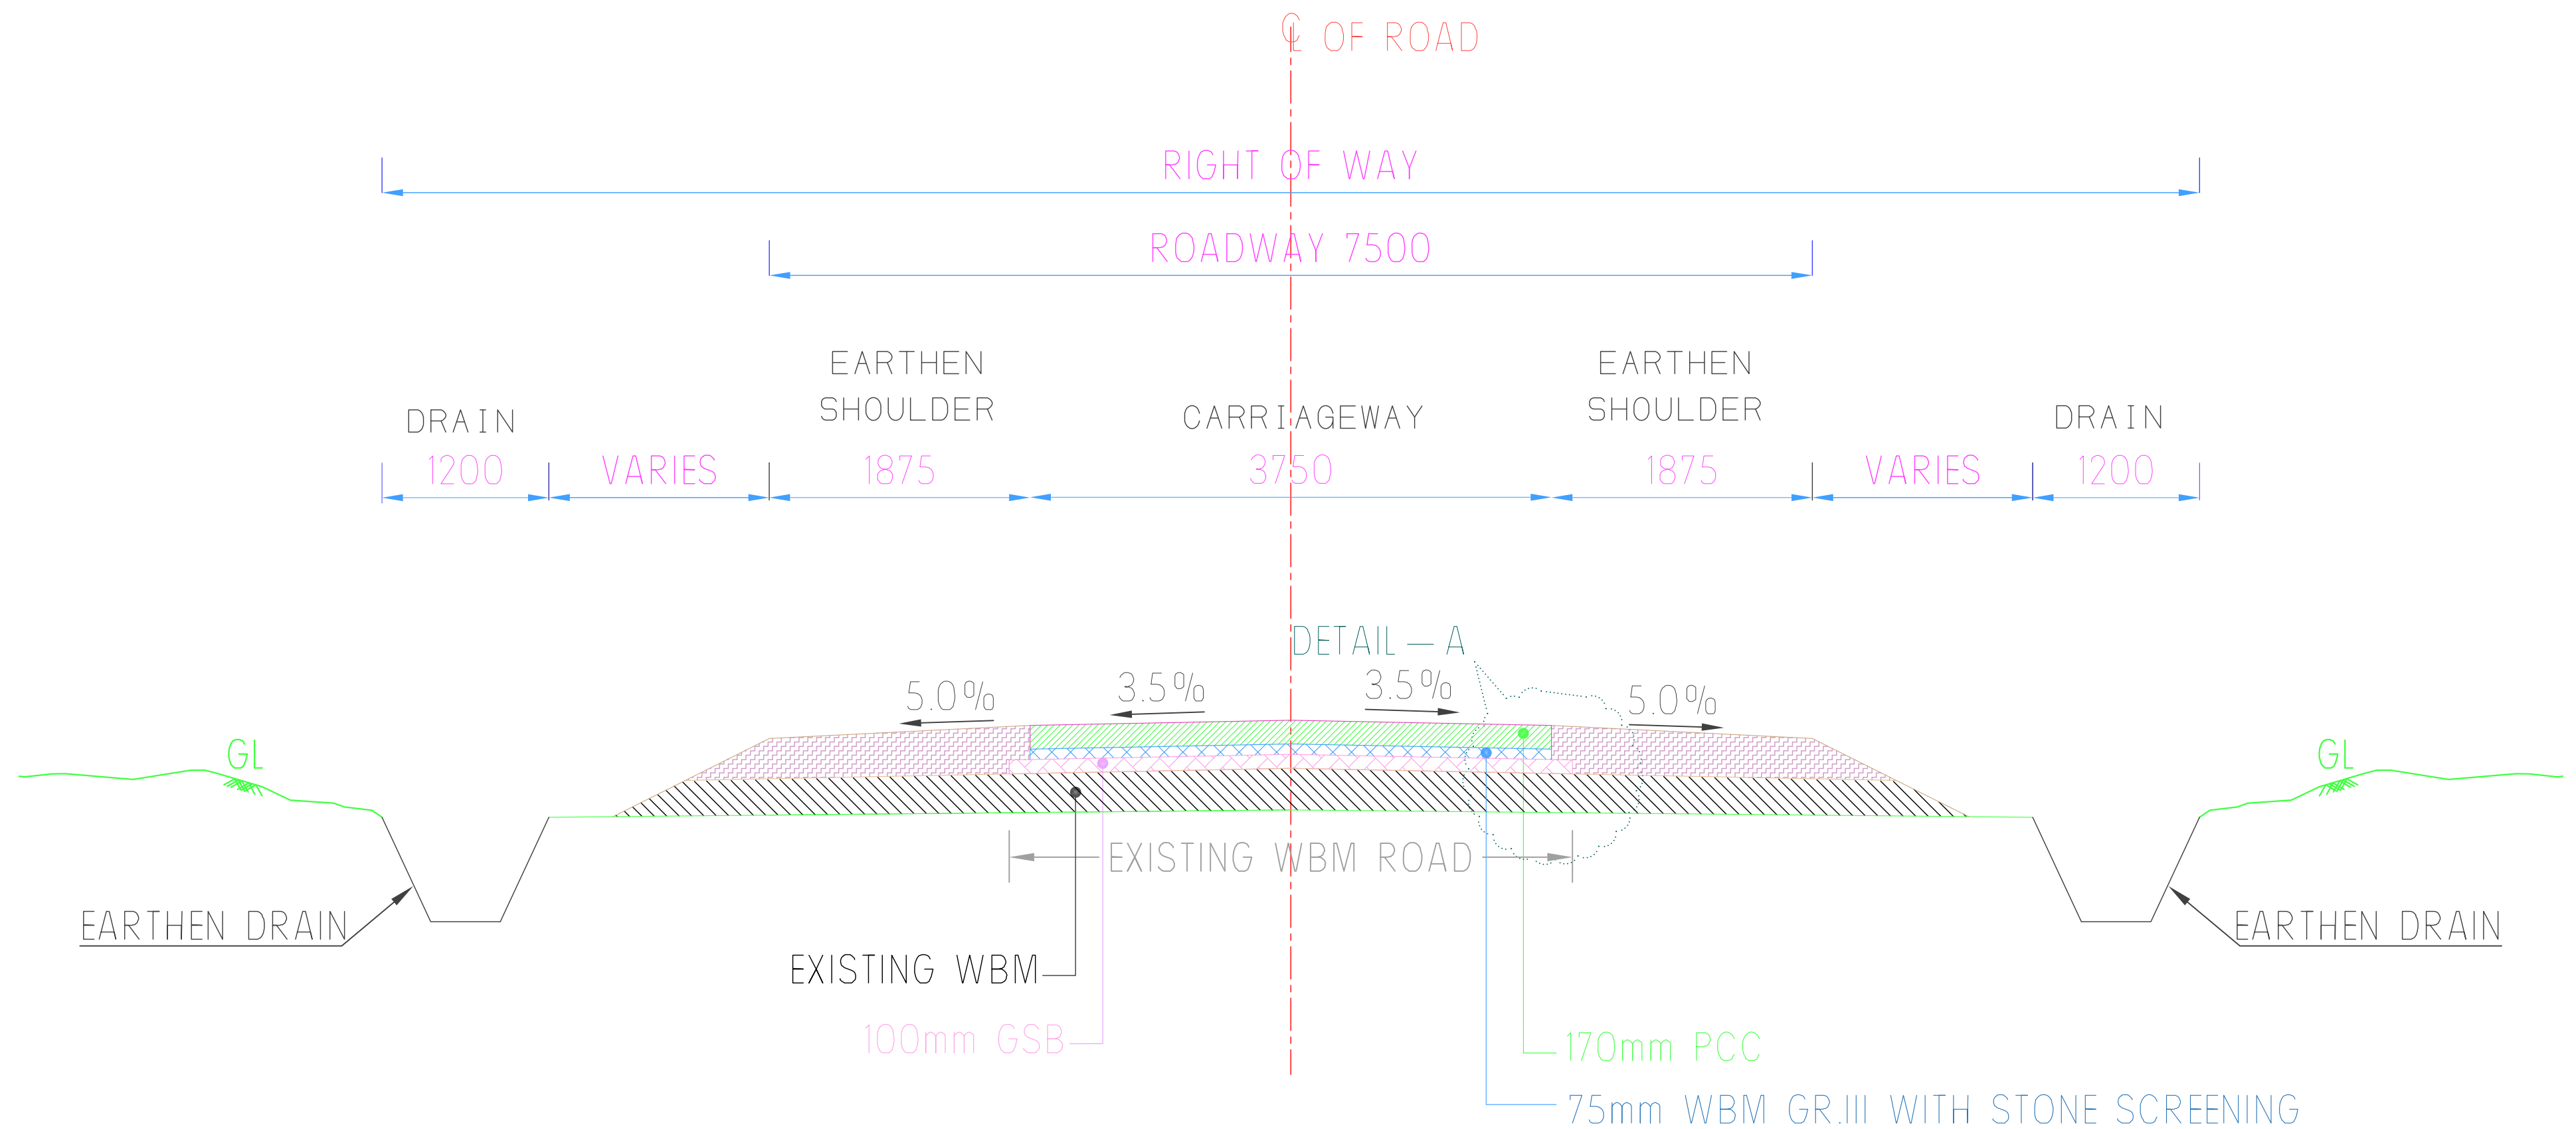


Table No. 1 - Open CC Drain					
Design Chainage				Total Length (km.)	Village
Sr. No.	From	To	Length (km.)		
1	0.170	0.370	0.200	0.400	Somanpalli
Total Length			0.200	0.400	

CLIENT -		CONSULTANT -		NAME OF WORK -										DRG. NO.	RRP2/SKZ/TCS - 04		R	0		
	EXECUTIVE ENGINEER PUBLIC WORKS DIVISION ALLAPALLI TAHSIL-AHERI DISTRICT-GADCHIROLI		Real Strength Infrastructure F7, Shivnagari, Left Bhusari Colony, Kothrud, Pune – 411038 Email :Realstrengthinfra@gmail.com	APPOINTMENT OF CONSULTANT FOR DETAILED SURVEY, DETAILED PROJECT REPORT FOR RRP 2 ADDITIONAL WORKS OF ROADS AND BRIDGES IN SOMANPALLI TO ZINGANOOR VIA KOPELA ROAD ODR 68 & MDR 26 (LENGTH 21.00 KM) SIRONCHA TEHSIL GADCHIROLI DISTRICT IN MAHARASHTRA STATE										SCALE	NTS					
														TITLE:	TYPICAL CROSS SECTION TCS- 04					
R0	04-02-20	DETAILED PROJECT REPORT				PUB		SJS		KT										
REV	DATE	DETAILS OF REVISION				DESIGN		DRAWN		CHECKED		APPROVED								





TCS – 5
Reconstruction from GSB of Single – Lane carriageway (3.75m) with
Earthen Shoulder in Built up – Section
(Built up – Section Plain/Rolling Terrain) Rigid Pavement

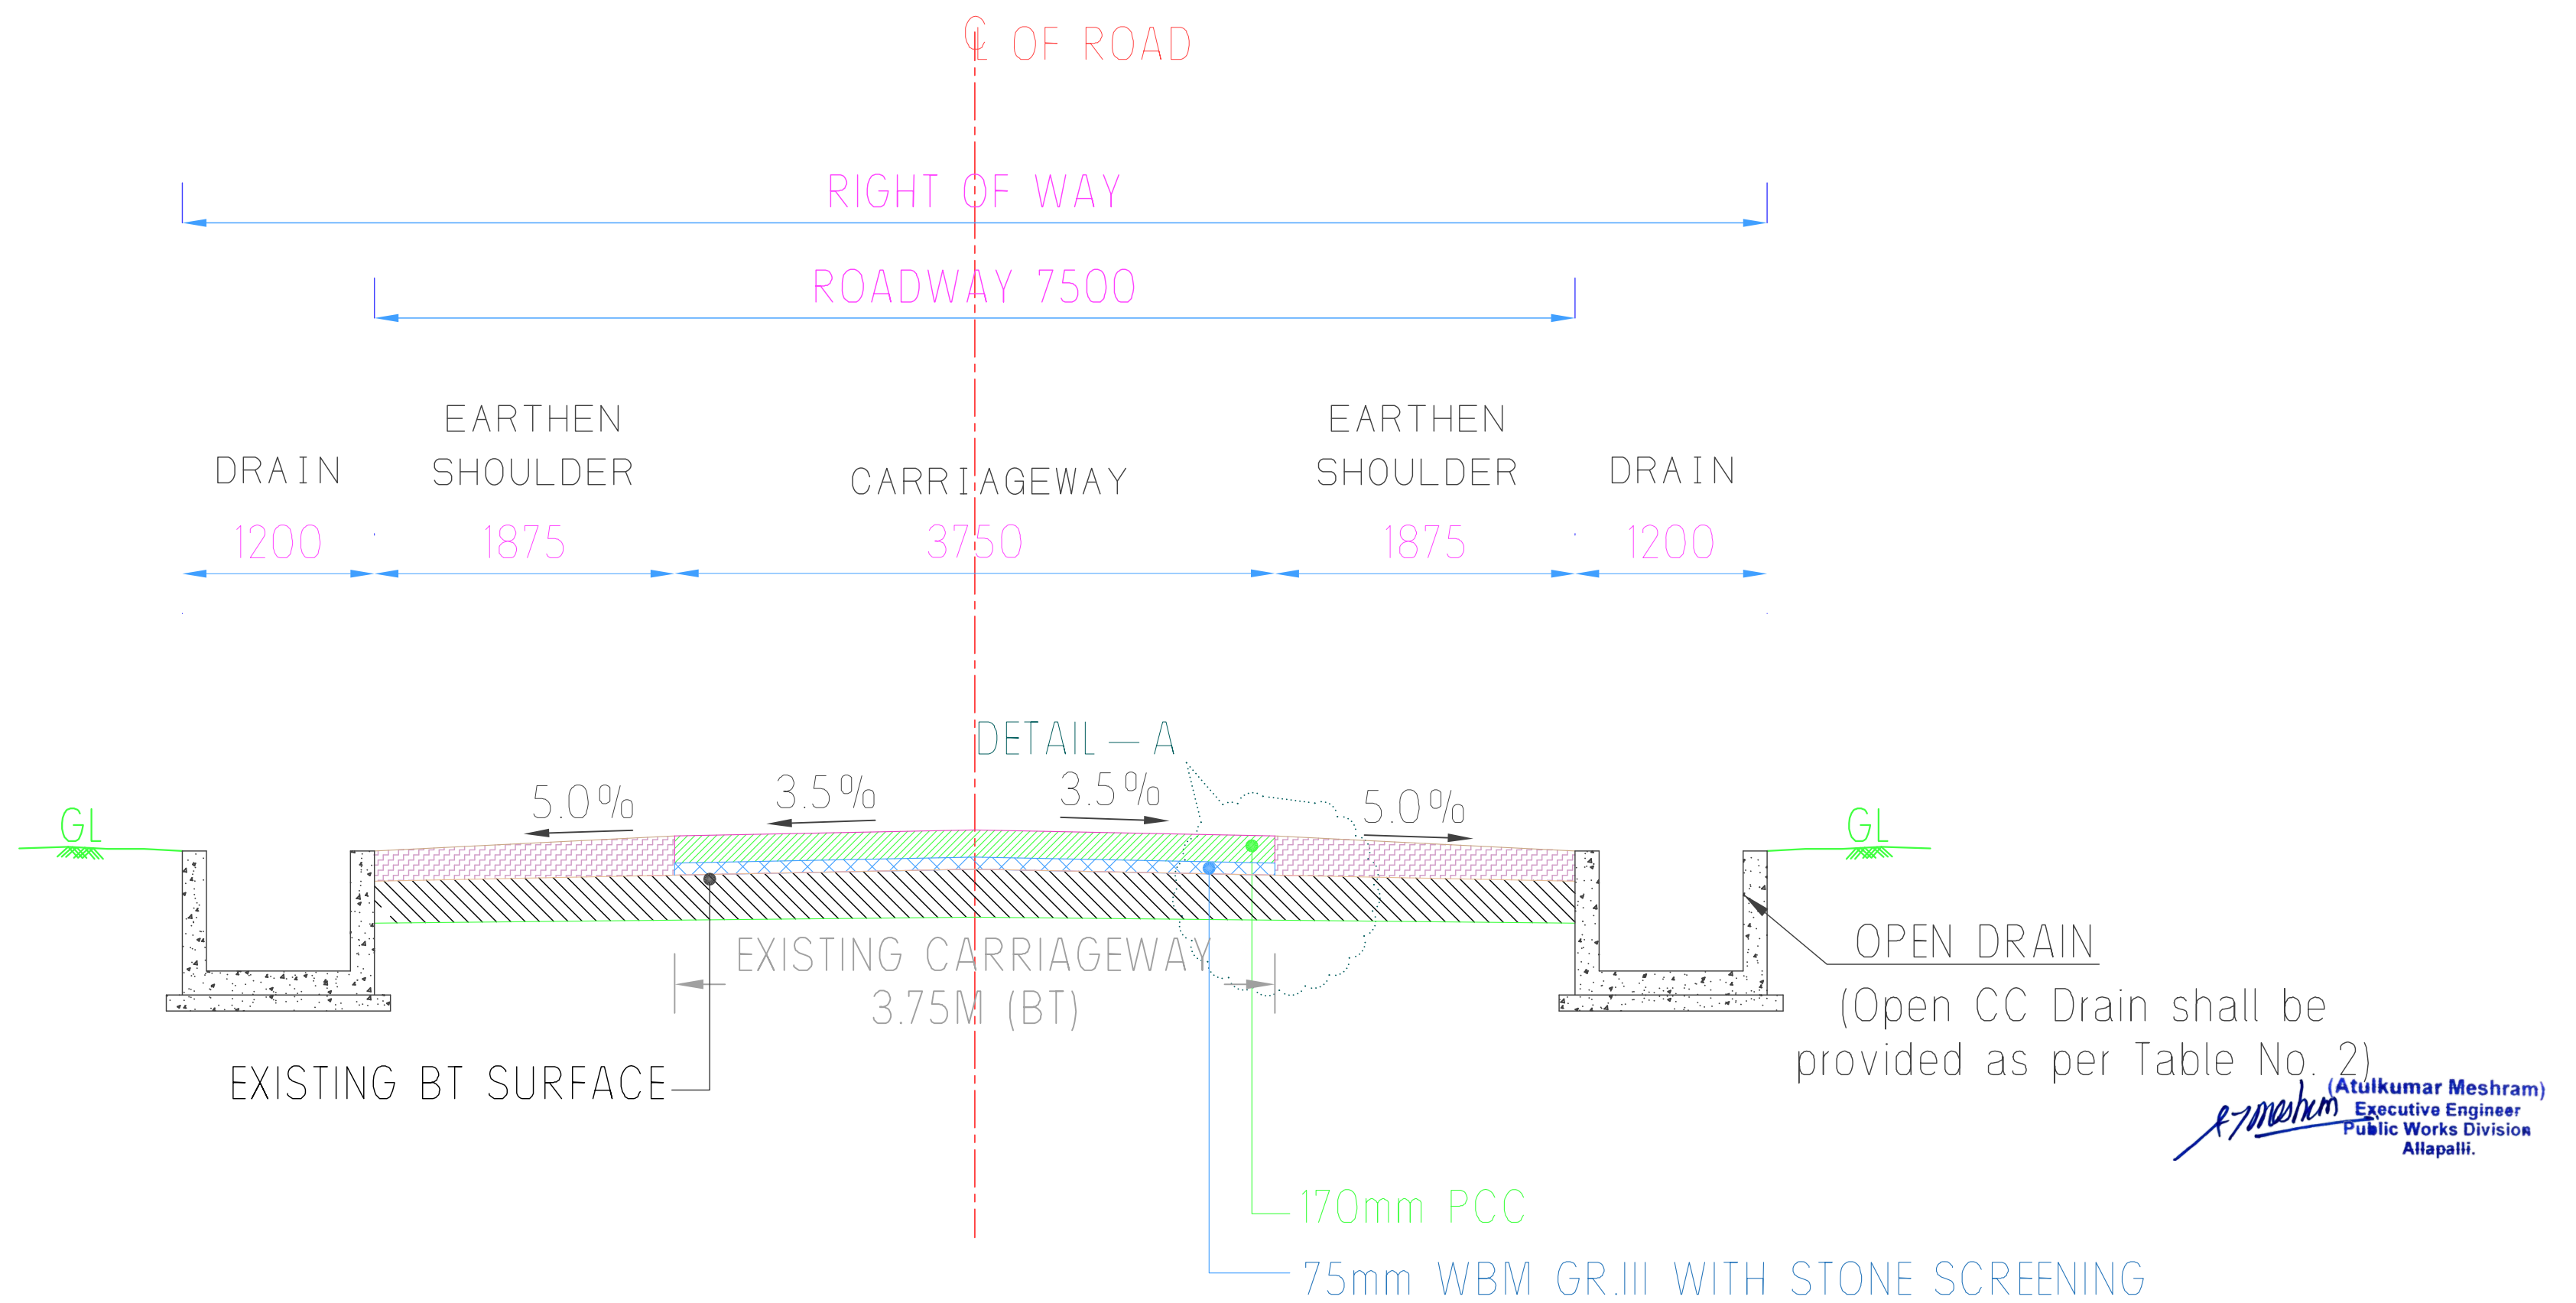

(Atulkumar Meshram)
Executive Engineer
Public Works Division
Atlapalli.

Design Chainage				Village	ROW
Sr. No.	From	To	Length (km.)		
1	7.920	8.360	0.440	Kopela	10
Total Length			0.440		

Note :—1. Depth of Open Drain Shall Vary as per Adjoining GL.
2. All Dimension are in mm unless & Otherwise Specified.

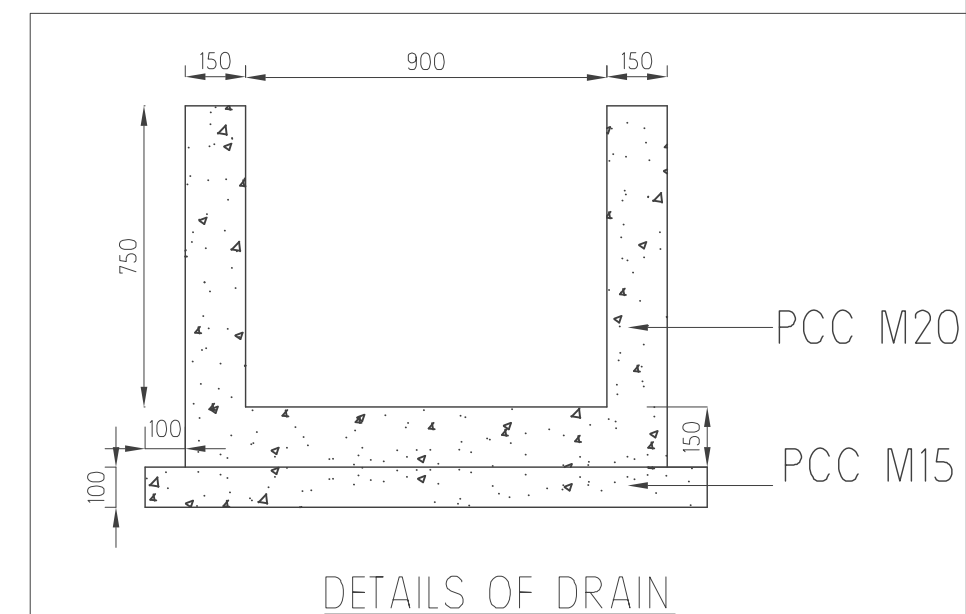


CLIENT -		CONSULTANT -		NAME OF WORK -										DRG. NO.	RRP2/SKZ/TCS -05		R	0		
	EXECUTIVE ENGINEER PUBLIC WORKS DIVISION ALLAPALLI TAHSIL-AHERI DISTRICT-GADCHIROLI		Real Strength Infrastructure F7, Shivnagari, Left Bhusari Colony, Kothrud, Pune – 411038 Email :Realstrengthinfra@gmail.com	APPOINTMENT OF CONSULTANT FOR DETAILED SURVEY, DETAILED PROJECT REPORT FOR RRP 2 ADDITIONAL WORKS OF ROADS AND BRIDGES IN SOMANPALLI TO ZINGANOOR VIA KOPELA ROAD ODR 68 & MDR 26 (LENGTH 21.00 KM) SIRONCHA TEHSIL GADCHIROLI DISTRICT IN MAHARASHTRA STATE																
					R0	04-02-20	DETAILED PROJECT REPORT	PUB	SJS	KT										
REV	DATE	DETAILS OF REVISION	DESIGN	DRAWN	CHECKED	APPROVED														
TITLE: TYPICAL CROSS SECTION TCS- 05																				



TCS — 6

Concentric Widening and Reconstruction from WMM of Single — Lane carriageway (3.75m) with Earthen Shoulder and Open Drain on both side in Built up — Section (Built up — Section Plain/Rolling Terrain) Rigid Pavement





Design Chainage				Village	ROW
Sr. No.	From	To	Length (km.)		
1	16.750	16.960	0.210	Zinganoor	10
Total Length			0.210		

Note :—1. Depth of Open Drain Shall Vary as per Adjoining GL.
2. All Dimension are in mm unless & Otherwise Specified.



Table No. 2 - Open CC Drain					
Design Chainage				Total Length (km.)	Village
Sr. No.	From	To	Length (km.)		
1	16.750	16.960	0.210	0.420	Zinganoor
Total Length			0.210	0.420	

CLIENT -		CONSULTANT -		NAME OF WORK -										DRG. NO.	RRP2/SKZ/TCS -06		R	0				
<div><div>EXECUTIVE ENGINEER PUBLIC WORKS DIVISION ALLAPALLI TAHSIL-AHERI DISTRICT-GADCHIROLI</div></div>		<div><div>Real Strength Infrastructure</div><div>F7, Shivnagari, Left Bhusari Colony, Kothrud, Pune – 411038 Email :Realstrengthinfra@gmail.com</div></div>		APPOINTMENT OF CONSULTANT FOR DETAILED SURVEY, DETAILED PROJECT REPORT FOR RRP 2 ADDITIONAL WORKS OF ROADS AND BRIDGES IN SOMANPALLI TO ZINGANOOR VIA KOPELA ROAD ODR 68 & MDR 26 (LENGTH 21.00 KM) SIRONCHA TEHSIL GADCHIROLI DISTRICT IN MAHARASHTRA STATE										SCALE	NTS							
														TITLE:	TYPICAL CROSS SECTION TCS- 06							
														R0	04-02-20	DETAILED PROJECT REPORT			PUB	SJS	KT	
														REV	DATE	DETAILS OF REVISION			DESIGN	DRAWN	CHECKED	APPROVED