


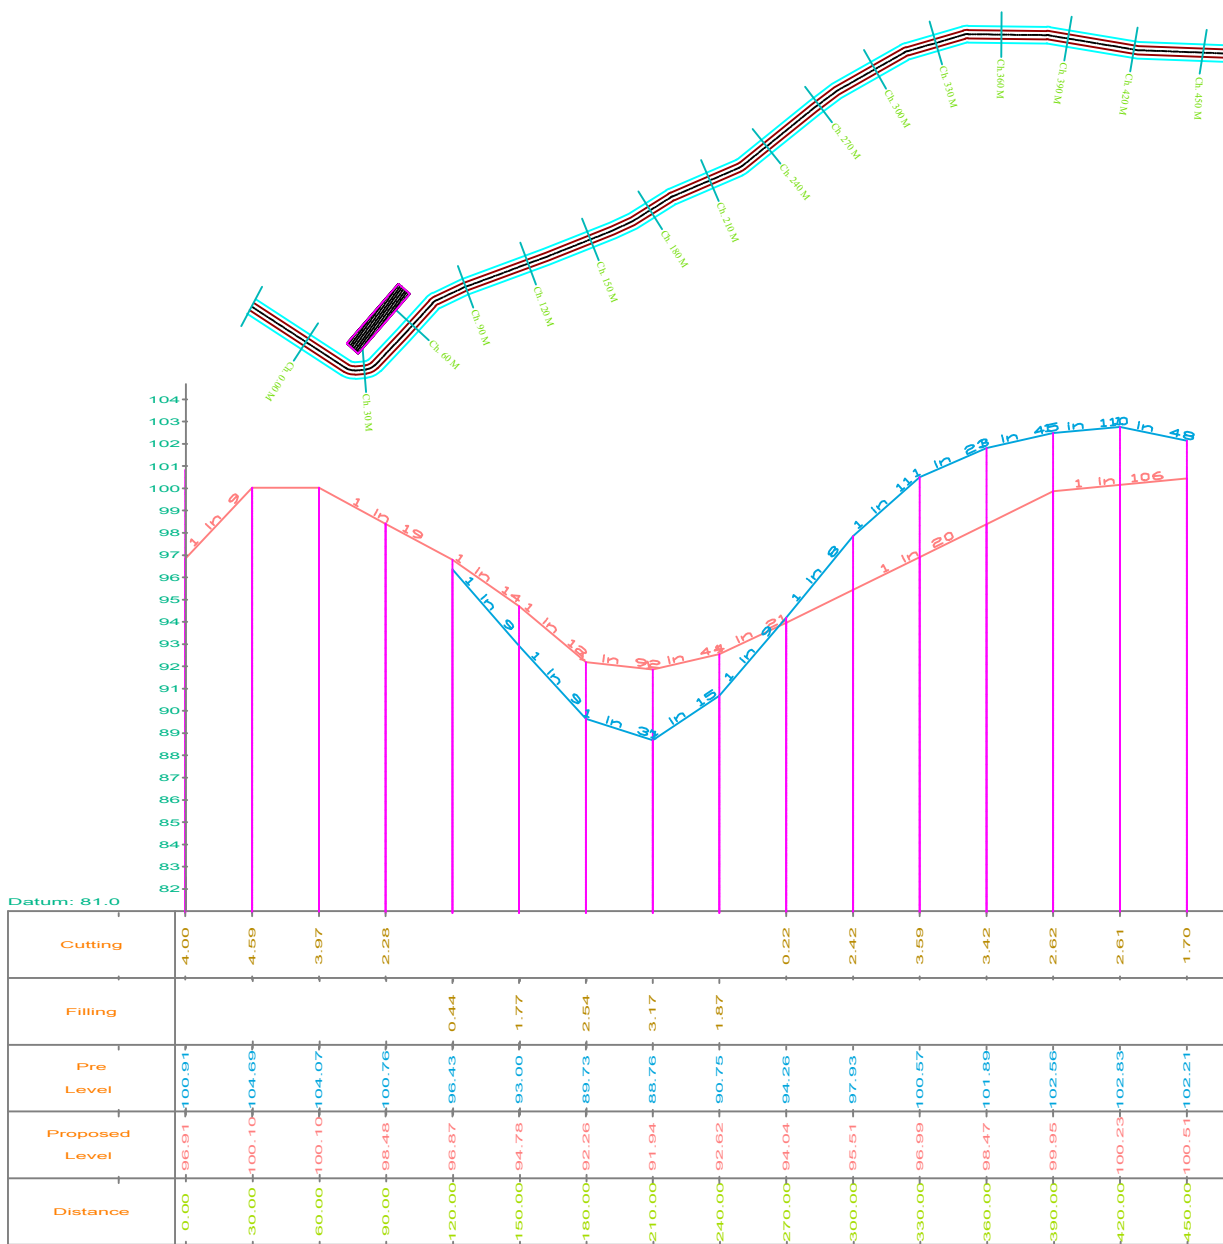



Datum: 81.0					
Distance	Proposed Level	Pre Level	Filling	Cutting	
0.00	96.91	100.91		4.00	
30.00	100.10	104.69		4.59	
60.00	100.10	104.07		3.97	
90.00	98.48	100.76		2.28	
120.00	96.87	98.43	0.44		
150.00	94.78	93.00	1.77		
180.00	92.26	89.73	2.54		
210.00	91.94	88.76	3.17		
240.00	92.62	90.75	1.87		
270.00	94.04	94.26		0.22	
300.00	95.51	97.93		2.42	
330.00	96.99	100.57		3.59	
360.00	98.47	101.89		3.42	
390.00	99.95	102.59		2.62	
420.00	100.23	102.83		2.61	
450.00	100.51	102.21		1.70	

Longitudinal section @ C.H [0.000 - 690.000] Mtrs

SECTION OFFICER

 **IDA Domain Associates** (Contact)
GDM building, 2nd cross, 08172 267237
Rakshanapuram, Hassan 573201 9980537237

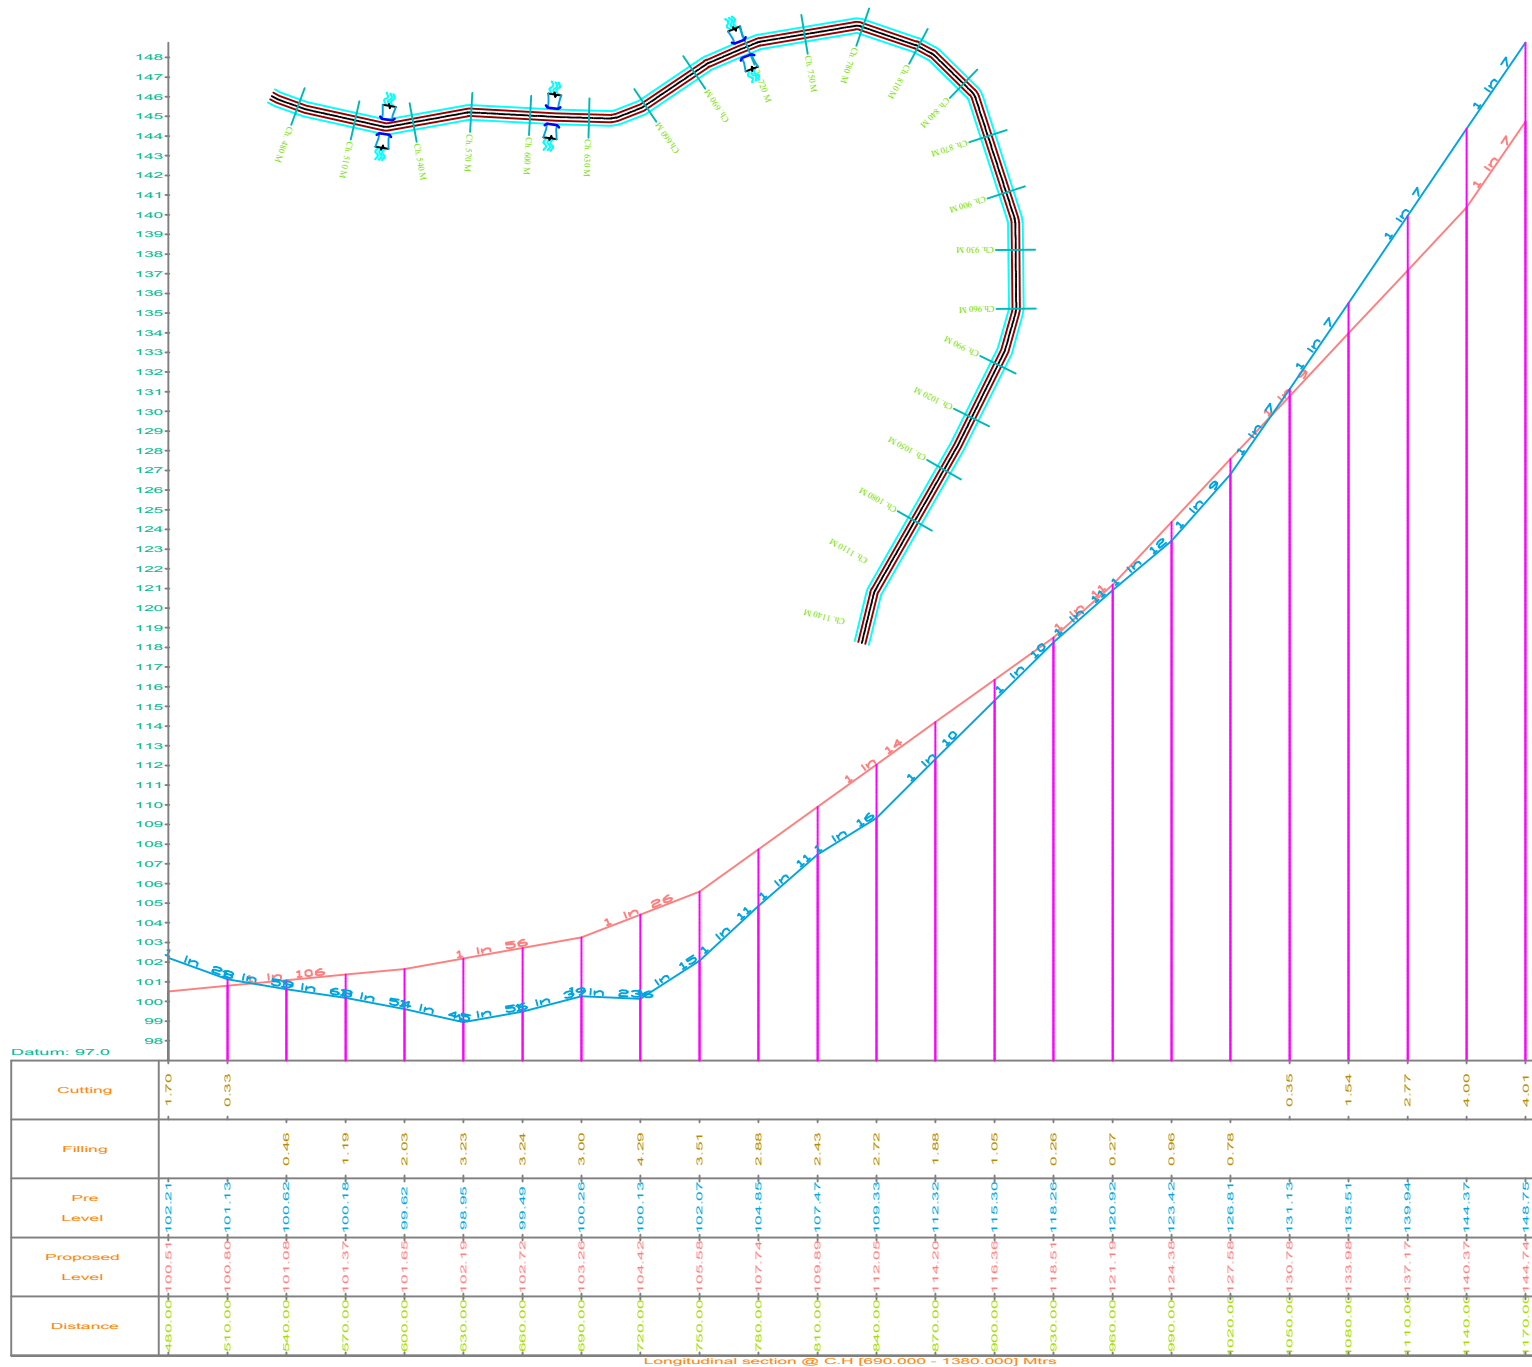

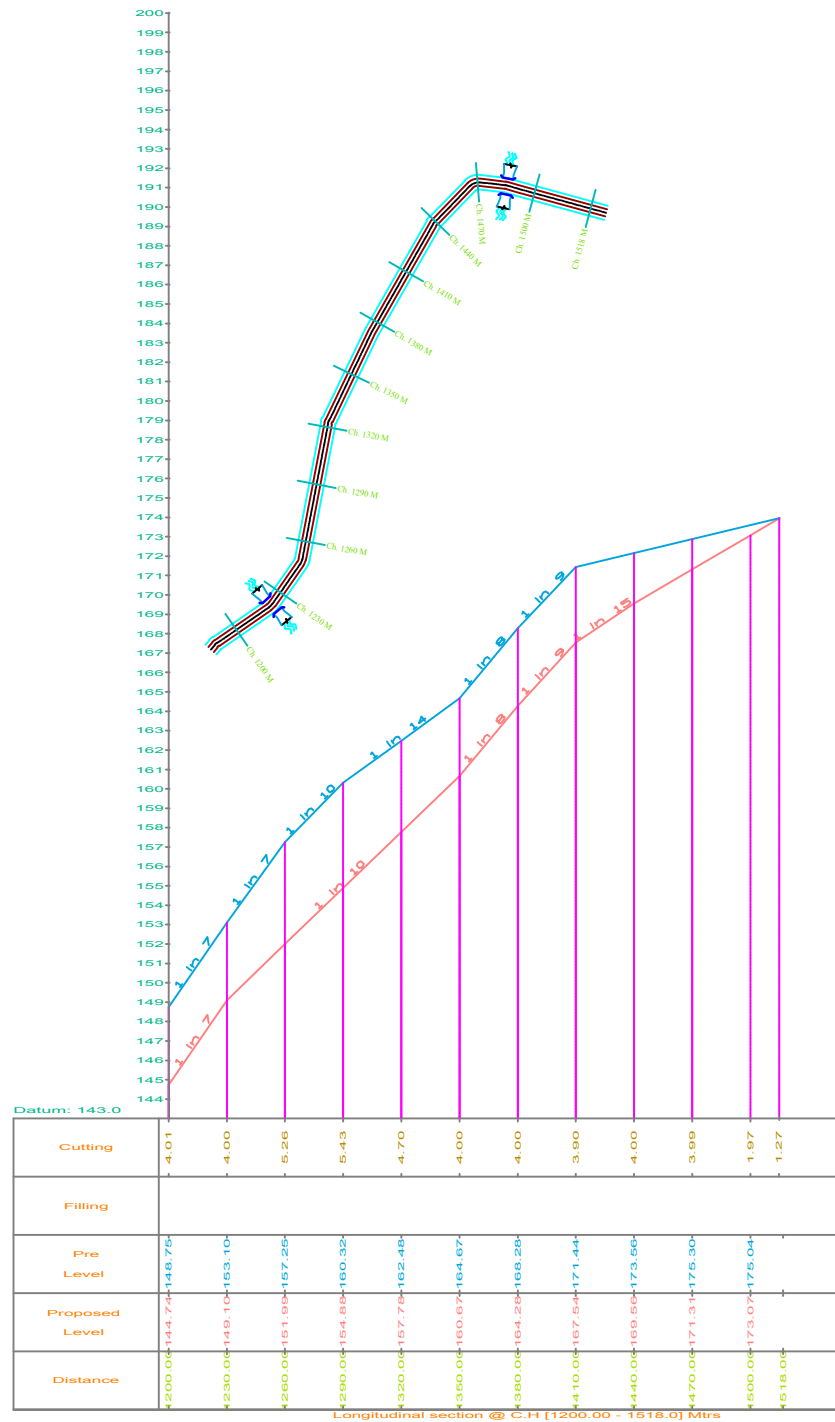

SECTION OFFICER		ASSISTANT EXECUTIVE ENGINEER							JDA Domain Associates GDM building, 2nd cross, Rakshanapuram, Hassan 573201 (Contact) 08172 267237 9980537237			