


TOPOSHEET MAP FOR CONSTRUCTION OF LAYING OUT OF WATER SUPPLY PIPE & COLLECTION TANK AT WSS NABHA, TEHSIL RAINNAGAR

TOPOSHEET NO. 43 P/5

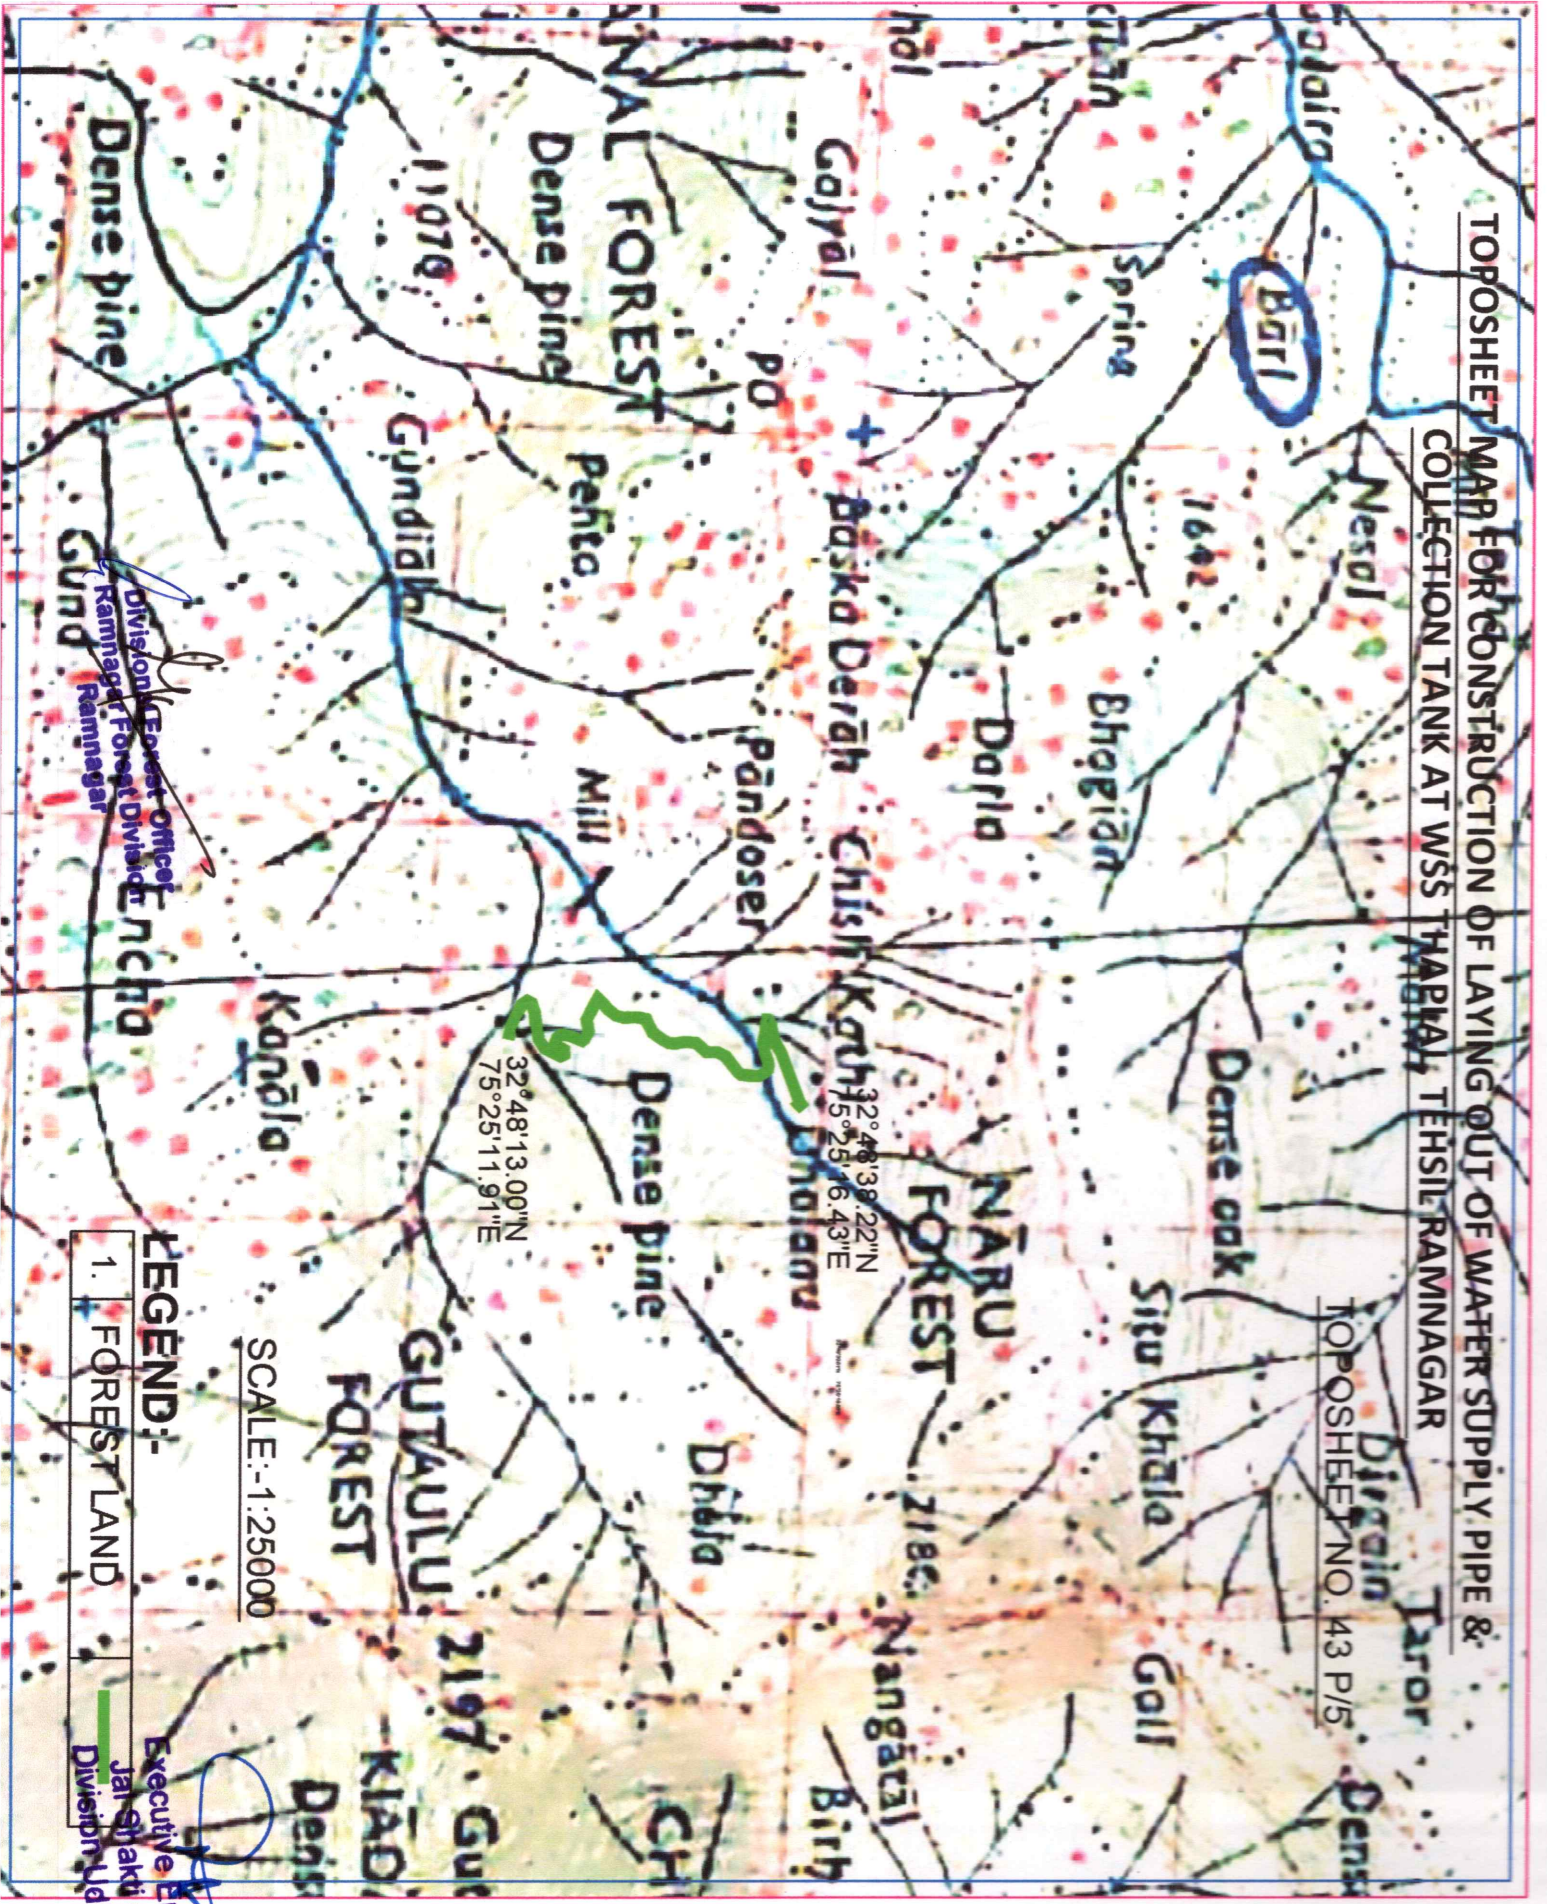

LEGEND:-

- 1. FOREST LAND

SCALE:- 1:25000

Divisional Forest Officer
Rainnagar

Executive Engineer
Jal Shakti (PHE)
Division, Lehampur

[Handwritten signature]