


**GPS MAP FOR CONSTRUCTION OF LAYING OUT OF WATER SUPPLY PIPE &
COLLECTION TANK AT WSS THAPLAL, TEHSIL RAMNAGAR**



32°48'38.22"N
75°25'16.43"E
TAPPING OF SOURCE &
COLLECTION TANK

32°48'13.00"N
75°25'11.91"E
END POINT

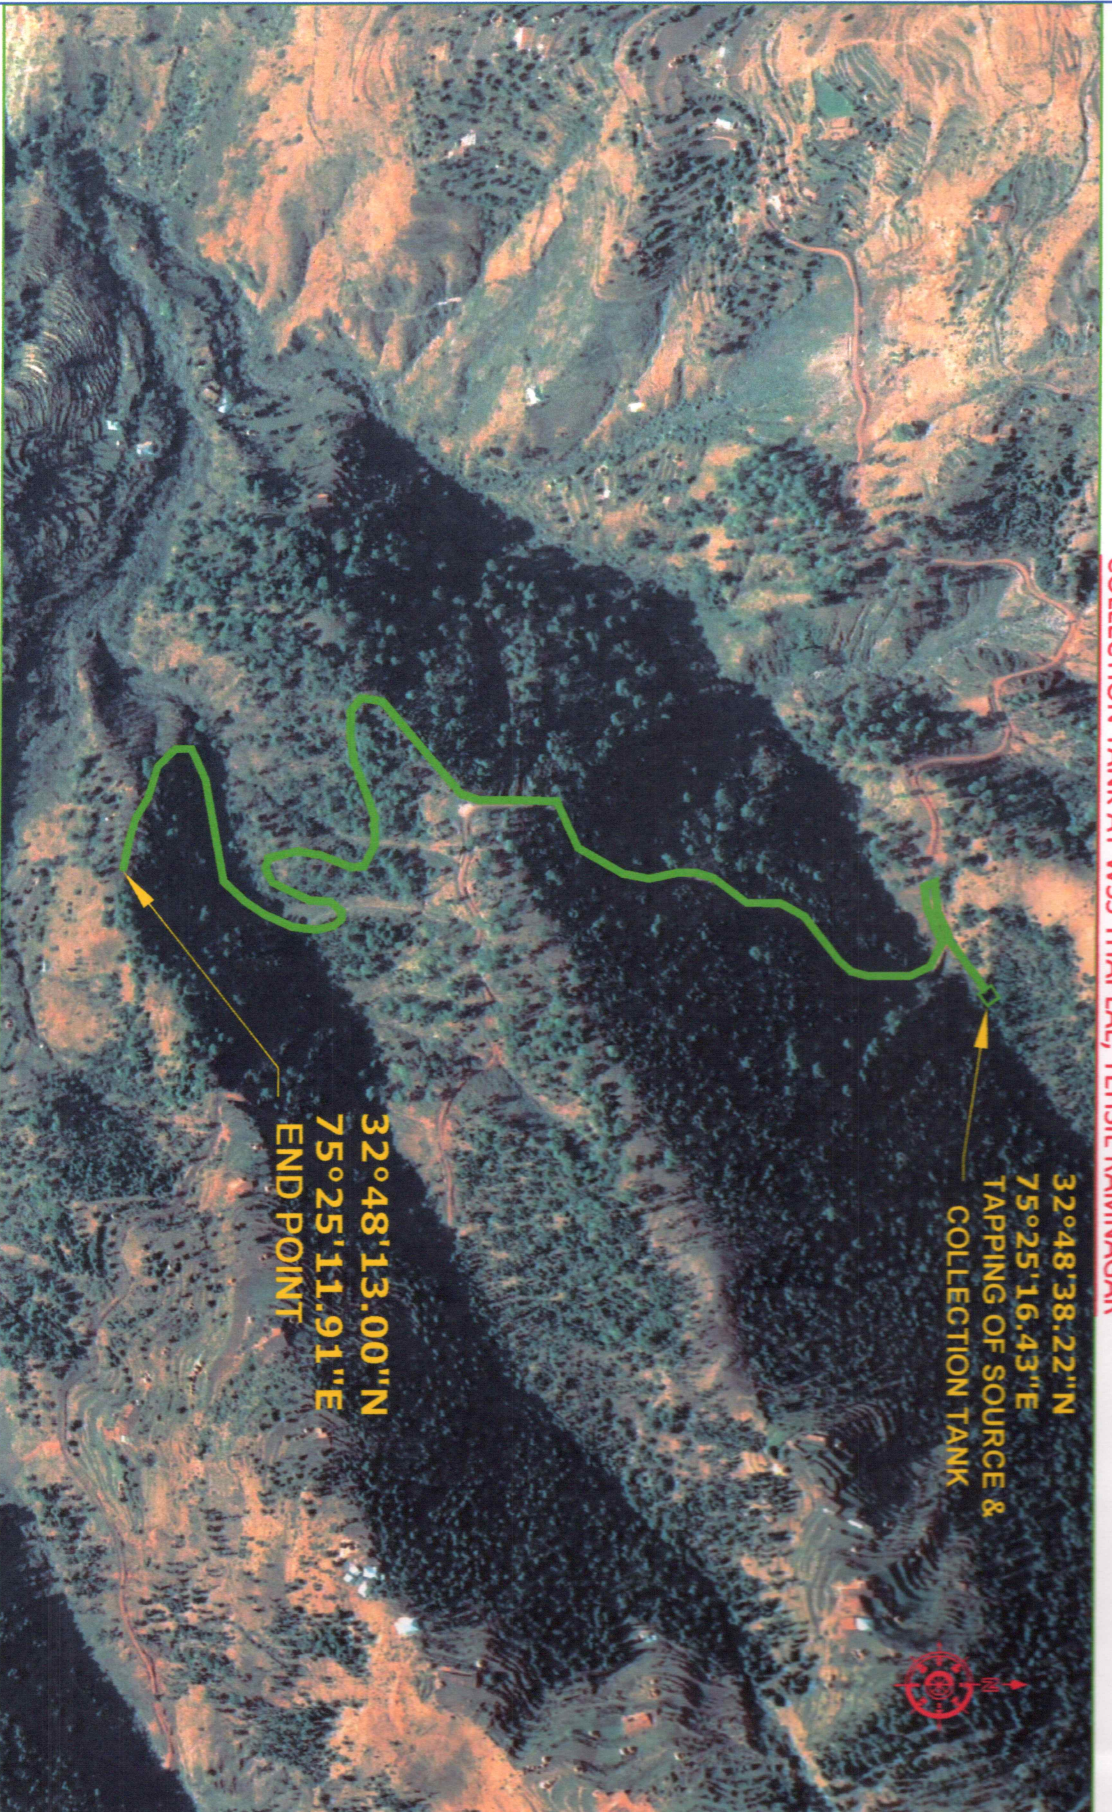

[Signature]
Divisional Forest Officer
Ramnagar Forest Division
Ramnagar

[Signature]
Executive Engineer
Jai Shakti (PHE)
Division Udhampur

LEGEND:-

1.	FOREST LAND	
----	-------------	--