


LAYOUT PLAN



SCALE= 1:200

LAND DETAILS:-
VILLAGE MARORA
KHEWAT NO./KHATA NO. 1069/1128
KILA NO. 32//21/2, 46//1/1/2, 2/1
TEHSIL FIROZPUR ZIRKHA
DISTT NUH
STATE HARYANA
PIN CODE 122108

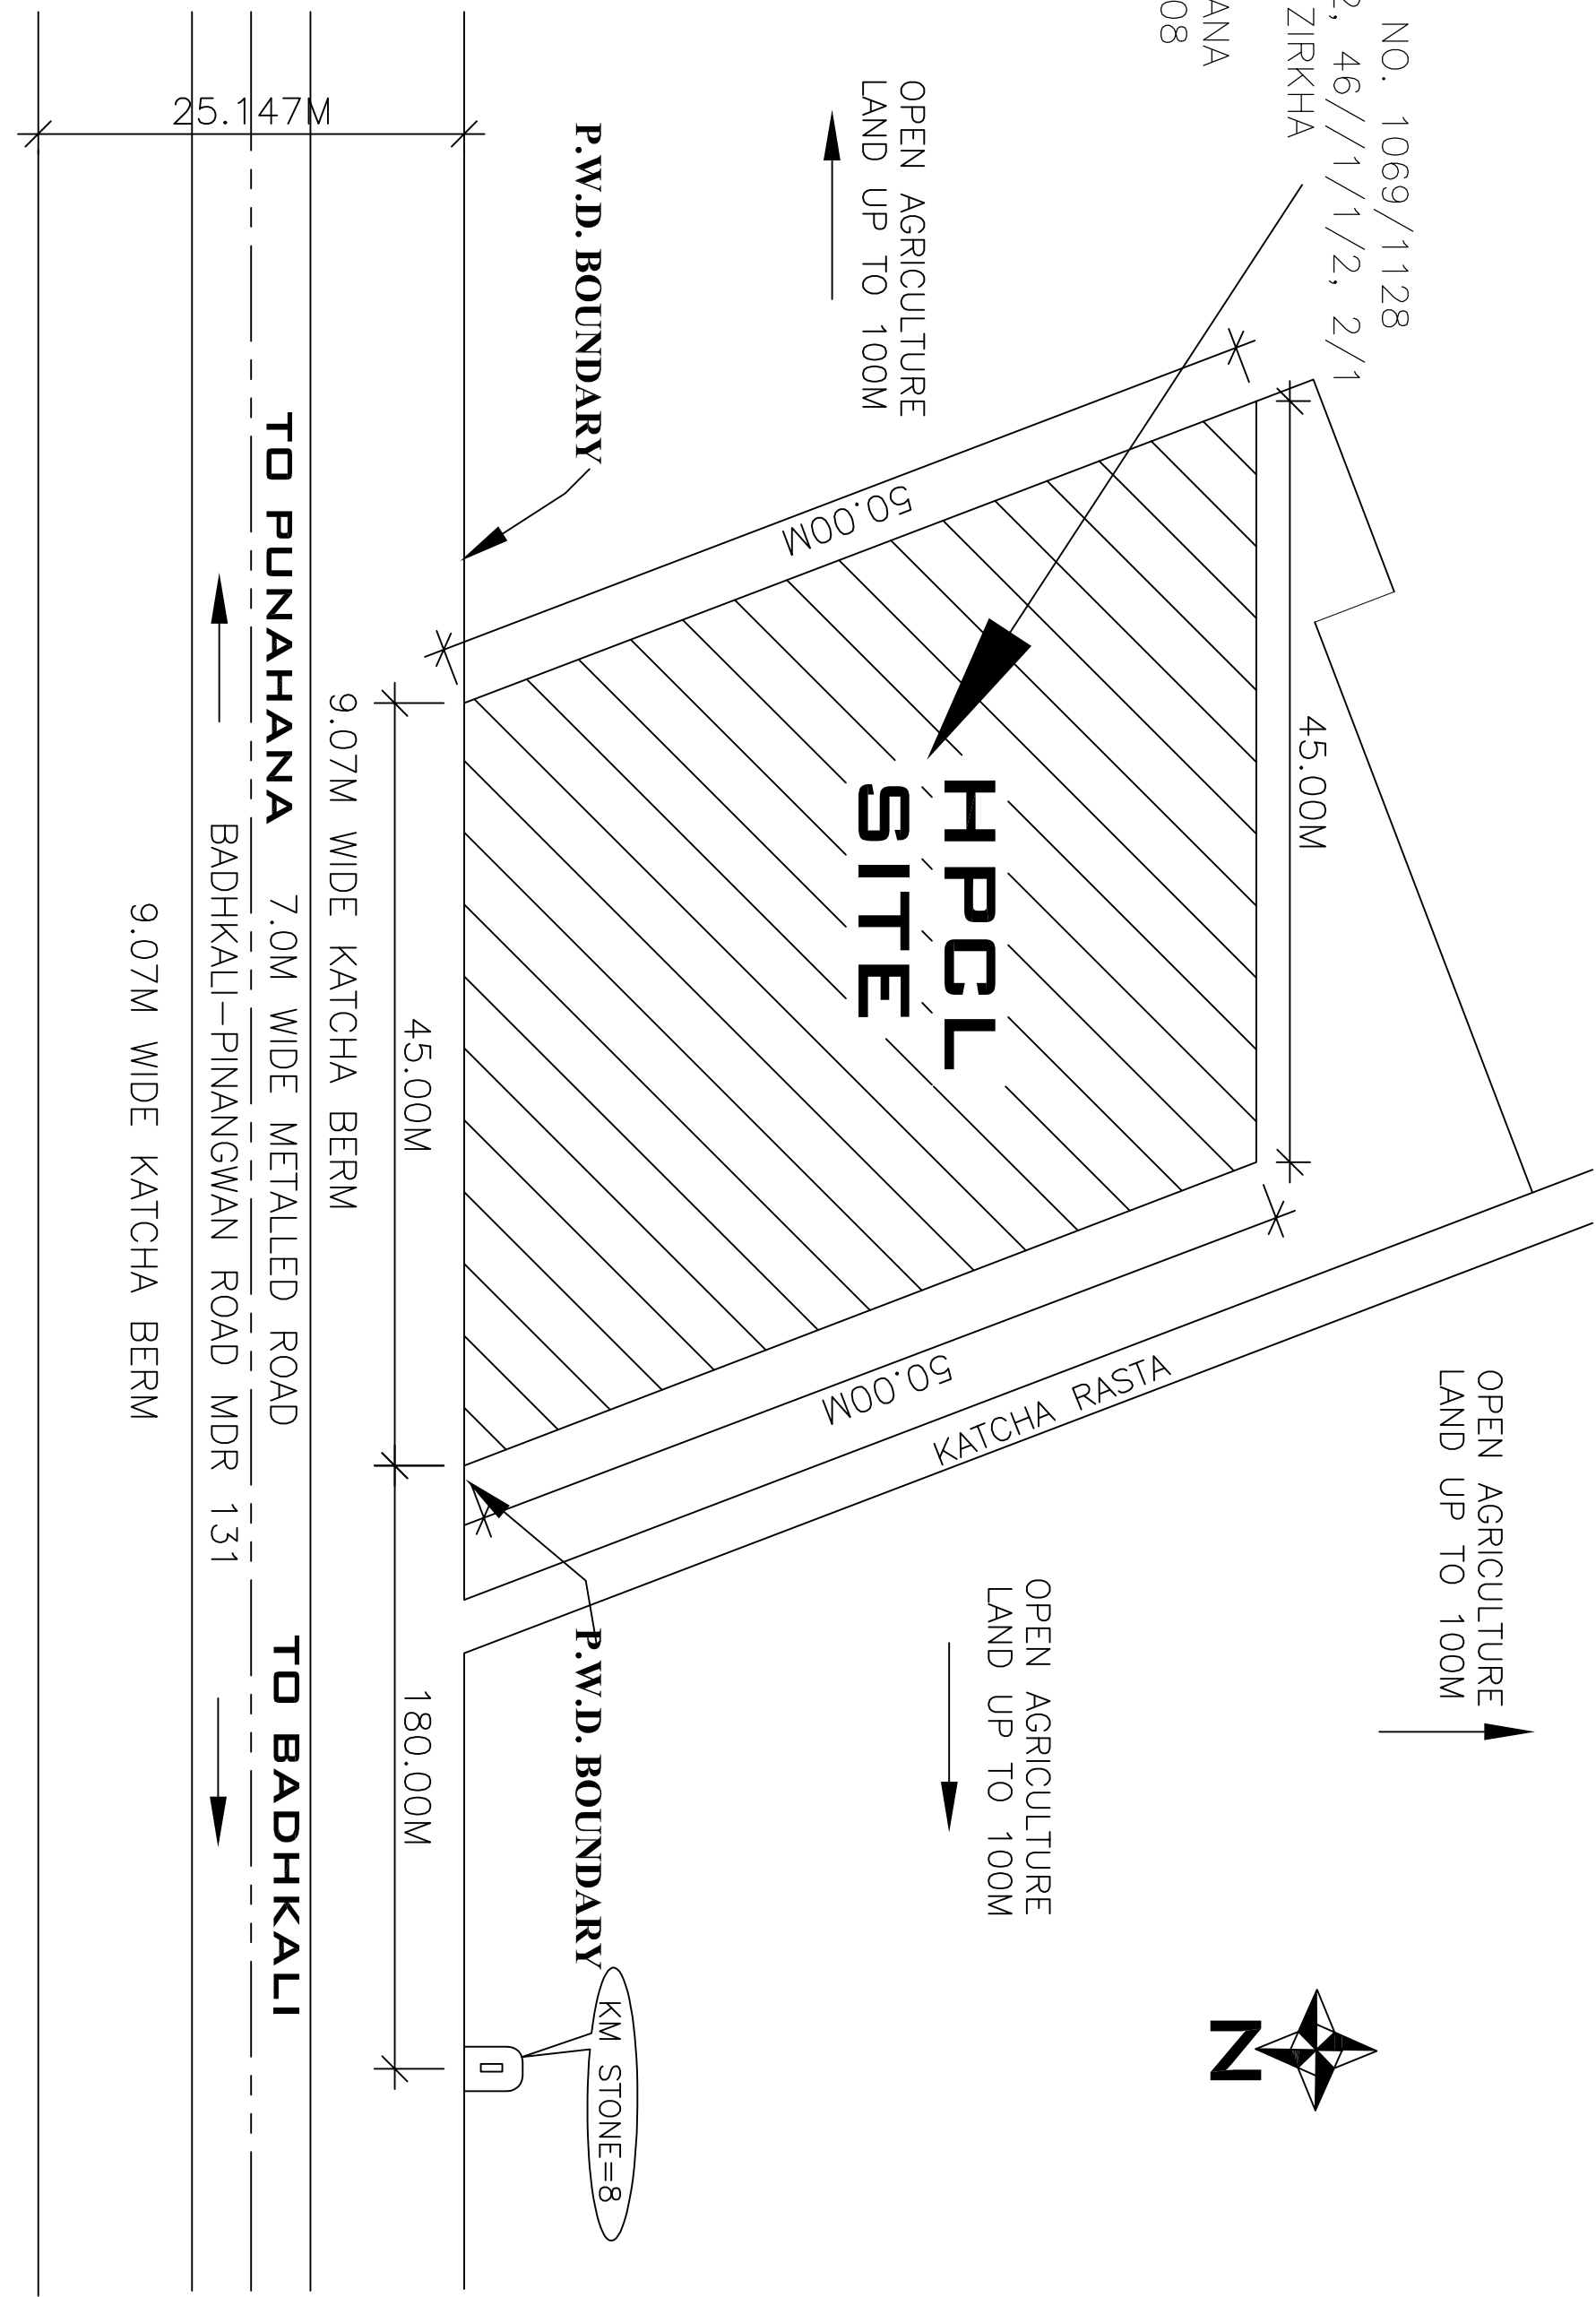

AREA STATEMENT		LAND DETAILS:-
S.NO.	DESCRIPTION	VILLAGE MARORA
1.	TOTAL PLOT AREA	KHEWAT NO./KHATA NO. 1069/1128
2.	CANOPY AREA	KILA NO. 32//21/2, 46//1/1/2, 2/1
3.	BUILDING AREA	POLICE STATION MARONA
		RAILWAY STATION HODAL
		TEHSIL FIROZPUR ZIRKHA
		DISTT NUH
		STATE HARYANA
		PIN CODE 122108

AREA OF APPROACHES
AREA AT 'A' = 6.0M X 9.07M = 54.42 SQ.M.
AREA AT 'B' = AREA MARKED 'B' - AREA OF SEGMENT
 $2 \times [(1/2) \times 5.0 \times 5.0] - 2/3 \times 7.07 \times 1.46 \text{M}$
 $= 2 \times [12.5 - 6.88] \text{ SQ.M.}$
 $= 2 \times 5.62 \text{ SQ.M.} = 11.24 \text{ SQ.M.}$
TOTAL AREA = (A+B)
 $= (108.84 + 11.24) \text{ SQ.M.}$
 $= 120.08 \text{ SQ.M.}$
 $= 0.0120 \text{ HECT.}$

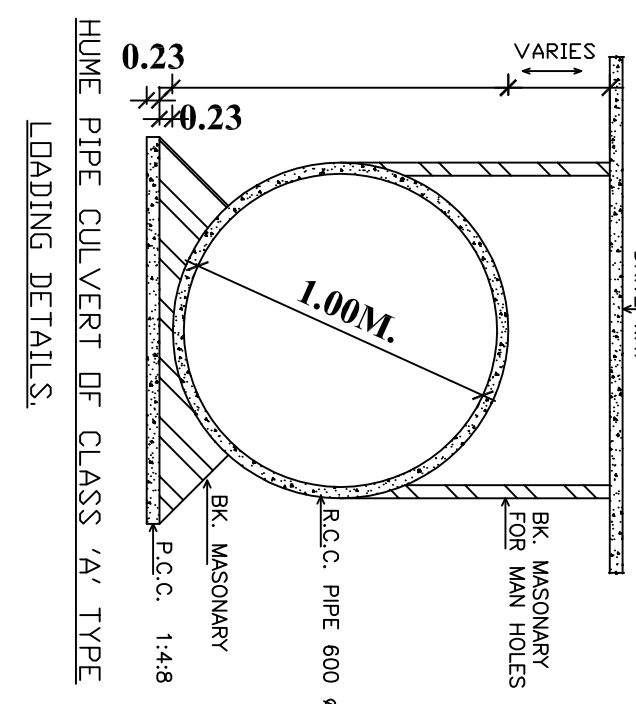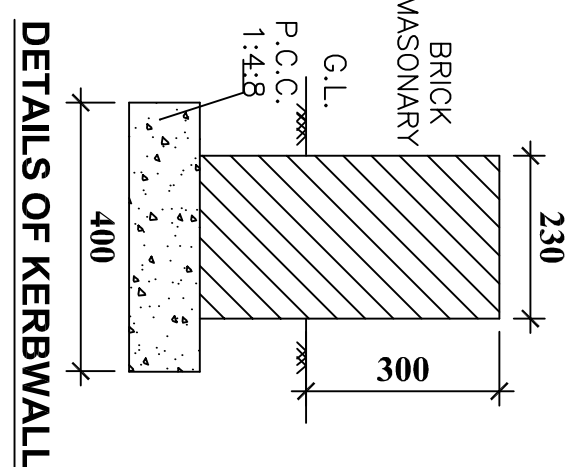

- NOTES :-**
- F.P. :- FILL POINTS
 - F.E. :- FIRE EXTINGUISHER FOM ON D.G. TYPE
 - D.P.S.B DOUBLE POLE SWITCH BOARD
 - ALL PUMPS CONFORM TO IS-2148
 - SAND BUCKETS WILL BE PROVIDED AT THE SITE
 - VENT PIPES 4.0 M HIGH ABOVE GROUND LEVEL AND FREE ENDS COVERED WITH 2 LAYERS OF NON CORRODING WIRE OF GAUGE 1 MESH/1.C.M
 - ALL ELECTRICAL FITTINGS WILL BE OF FLAME PROOF SPECIFICATIONS
 - THERE ARE NO BUILDING OR SEWER DRAIN WITHIN 1.5 M OF THE UNDERGROUND TANKS
 - HAND SOLID UNDER TANK PIT
 - NO PROTECTED INDUSTRIES WITHIN 100M FROM THE EDGE OF THE BOUNDARY OF THE LAY OUT
 - THE MASONRY PIT IS IN ACCORDANCE WITH THE DESIGN APPD. BY C.I.E VIDE NO.P/61 13-2-50 PARS IN 127TH R.C.C. SLABS TO BE PLACED AT 4 1/2 CENTRES INSTEAD OF 5' VIDE NO P/12/22
 - NO SMOKING BOARD DISPLAYED AT SITE
 - NO ELECTRICAL FITTINGS CONFORMING TO IS 2148
 - 6 NO'S FIRE EXTINGUISHERS AND 8 NO'S FIRE BUCKETS PROVIDED AT SITE
 - ALL Suction LINES AND FILL PIPELINES IN MASONRY TRENCHES ARE TO BE FILLED WITH SAND AS PER STANDARD SPECIFICATION.
 - TANKS IS TESTED TO A PRESSURE OF 5 PSI.
 - NO HT/VT LINES PASSES THROUGH THE SITE. THERE IS NO TREES ELECTRICITY POLES IN FRONT OF THE RETAIL OUTLET.
 - CERTIFIED THAT ALL THE CONDITIONS LAID DOWN BY THE GOVT. OF INDIA AND RP FROM TIME TO TIME WITH THE LOCATION OF ROAD SIDE FUEL FILLING STATIONS HAVE BEEN COMPLIED WITH.
 - 16/22/23KL STEEL TANK HAS BEEN FABRICATED AS PER DRG. APPROVED BY CODE MARORA VIDE HIS LETTER NO. 6-63/90 OF DATED 6-10-2005 TO SUND 21. ENGINEERING SPECIFICATION APPROVED VIDE CODE APPROVAL NO. P-4/3/09 DATED 16-12-2005


- LEGEND :-**
- PROPOSED ADDITIONS/ NEW SITE MARKED IN RED.
 - PROPOSED DELETIONS/ ALTERATIONS MARKED IN YELLOW.
 - APPROVED ADDITIONS BUT NOT CARRIED OUT MARKED IN GREEN.

CANOPY CONSTRUCTION MATERIALS :-

ALL STRUCTURAL STEEL CONFORMING TO IS-2062 & IS-800 SPECIFICATIONS
ROOFING TO CANOPY SHALL BE OF STEEL ALUMINIUM ALLOY MATERIAL.
FALSE CEILING SHALL BE OF STEEL ALUMINIUM ALLOY MATERIAL

CERTIFICATES THAT :-

- NECESSARY APPROVAL/CONSENT FROM MP/IPC AND ALL OTHER CONCERNED AGENCIES/ DEPARTMENTS OF ALL RELEVANT GOVT. DEPT.
- ALL FACILITIES HAVE BEEN INSTALLED EXACTLY AS PER THIS PLAN
- THE CANOPY WILL BE/HAS BEEN CONSTRUCTED AS PER SOUND ENGINEERING PRACTICE AND SPECIFICATION AND THERE IS NO CHANCE OF ITS COLLAPSE IN UNDER NORMAL CIRCUMSTANCE
- THIS IS NOT THE CASE OF RESISTANCE OF EXISTING B.O.
- NO ELECTRICAL/TELEPHONE LINES IS PASSING OVER THE PREMISES

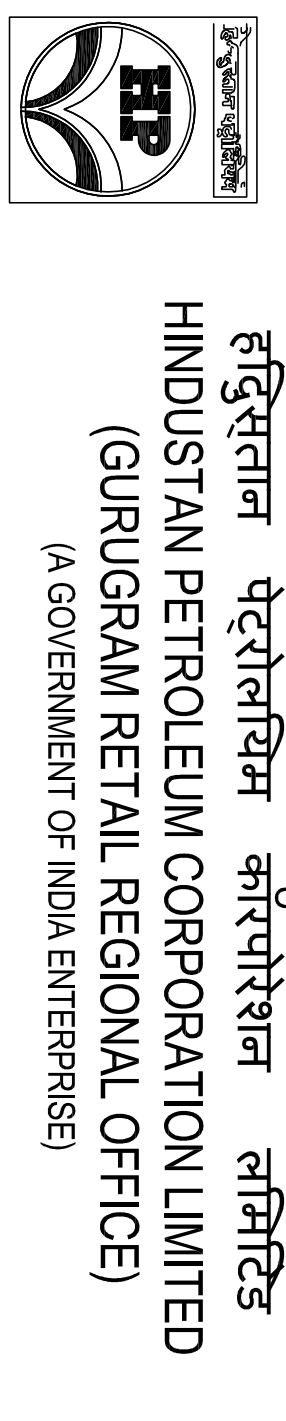

PROPOSED SITE & LAYOUT PLAN OF RETAIL OUTLET ON BADHKALI-PINANGWAN ROAD (MDR-131) NEAR KM STONE-B(RHS) AT VILLAGE MARORA, TEHSIL FIROZPUR ZIRKHA DISTT. NUH, (HARYANA)

LIC. NO. = NEW PROPOSAL	
SCALE	DATE
1:200	07-10-2019
SANJEEV AMASTHI	DRAWING NO
	G-80

SIGNATURE/STAMP OF THE AUTHORISED OIL COMPANY OFFICER