


Layout Plan & Area Calculation

Permission for Diversion of 0.8516 Ha of Protected Forest (Railway Line Strip Land declared) in Favour of Bharat Petroleum Corporation Limited

File No:- PP/PB/other/32791/2018

Date of Proposal:- 10/05/2018

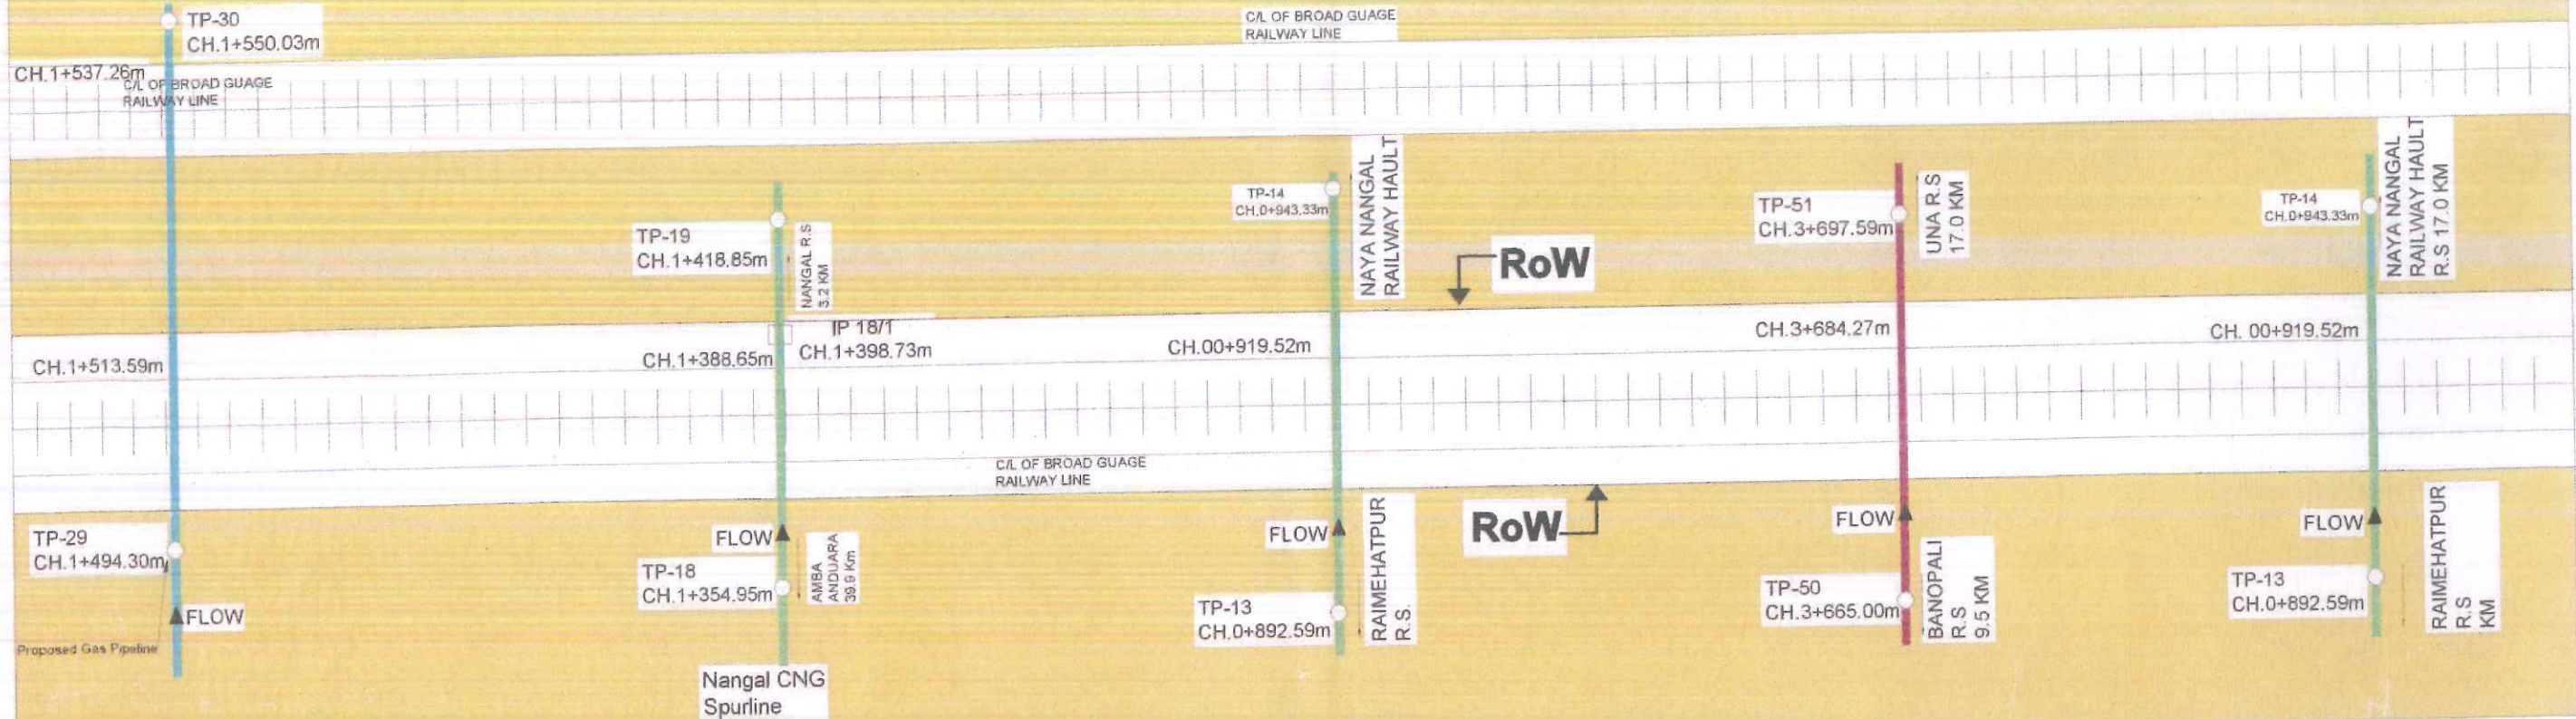

	SPURLINE	NAME OF CROSSING	AREA IN SQ.M	AREA IN HECTARE	REFERENCE
1	SHIVALIK AVENUE EXTN.	Northern BG Railway Line (Naya Nangal to Raimehatpur Stn.) Railway pole 107/15 to 107/16	36	0.0036	
2	SHIVALIK AVENUE SPURLINE	Northern BG Railway Line (Naya Nangal to Raimehatpur Stn.) railway pole 107/3 to 107/4	25	0.0025	
3	NANGAL CNG SPURLINE	Northern BG Railway Line (Nangal Dam to Naya Nangal Stn.) railway pole 105/21	10	0.0010	
4	NANGAL CNG SPURLINE	Northern BG Railway Line (Nangal Dam to Naya Nangal Stn.)	17	0.0017	
5	ANANDPUR SAHIB SPURLINE	Northern BG Railway Line (Anandpur Sahib to Nangal Dam Stn.) railway pole 101/15	16	0.0016	

Total Area
0.0104 Ha



EXECUTIVE ENGINEER,
Central Works Division
Pb./P.W.D. BGR Br. Ropar