


Layout Plan & Area Calculation

Permission for Diversion of 0.8516 Ha of Protected Forest (Canal Side Strip Land declared) in Favour of Bharat Petroleum Corporation Limited

File No:- FP/PB/Other/32791/2018

Date of Proposal :- 10/05/2018

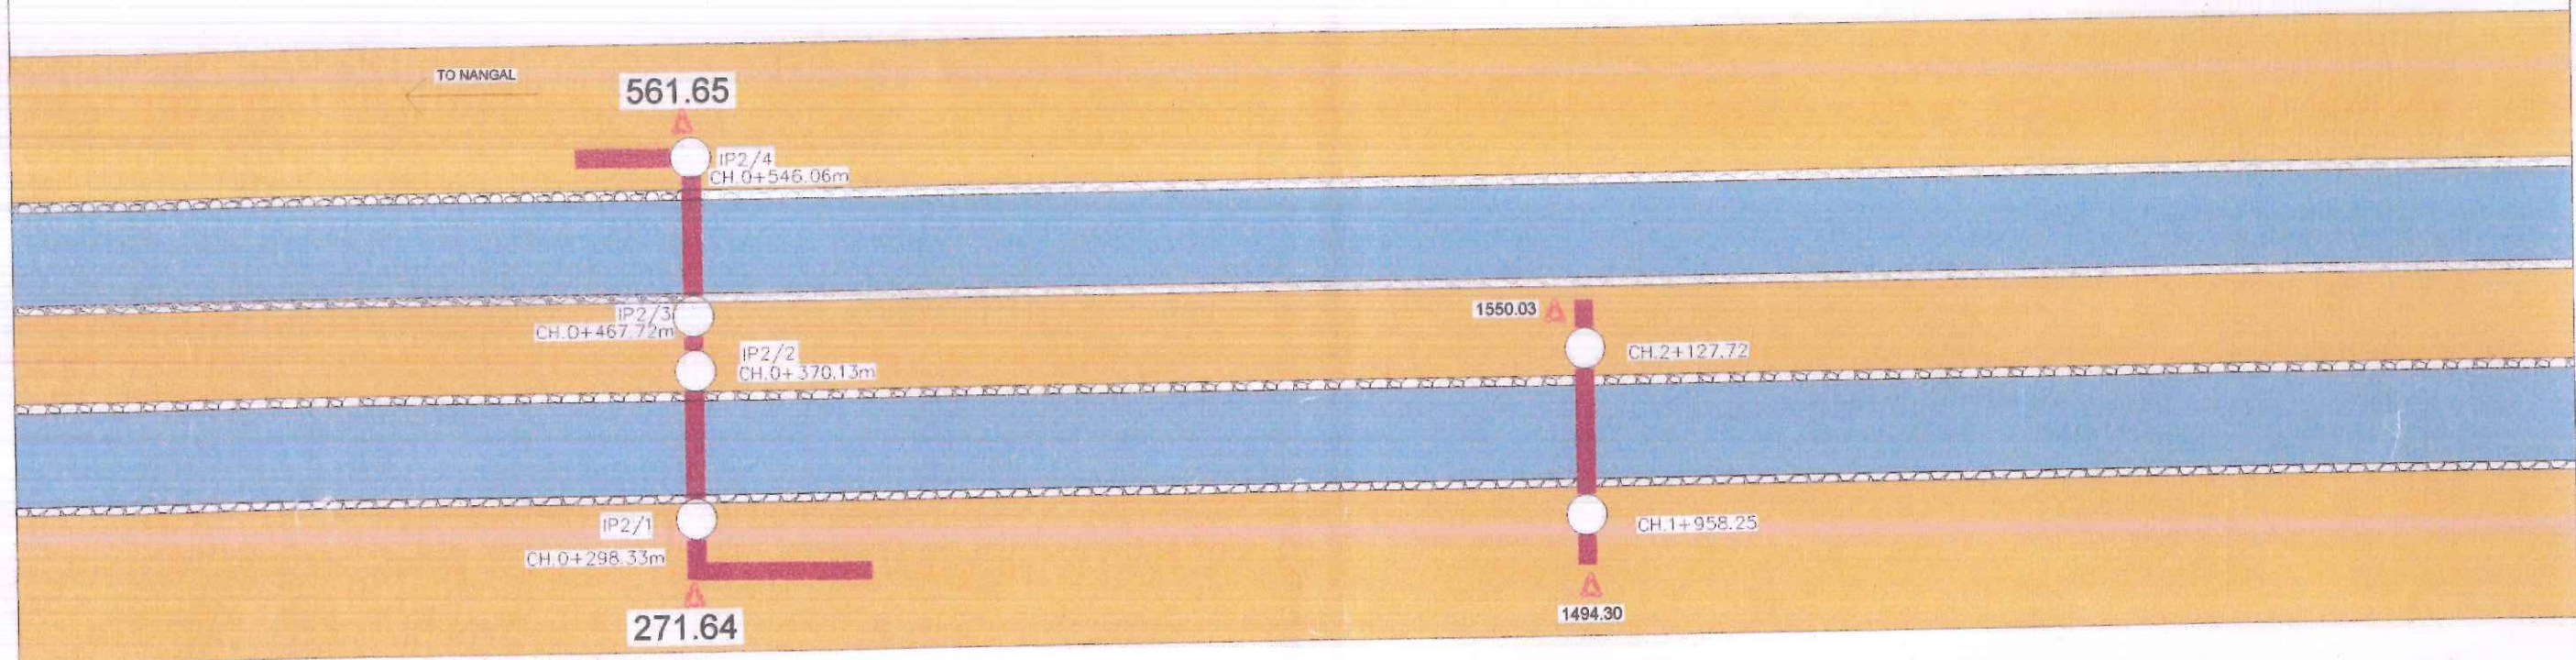

INDEX

Sr. No	Name of Spurline	Name of crossing	Forest area (Length X Width)								Reference
			Left side in Mtr			Right side in mtr			Area in Sq. Mtr	Area in Hect.	
16	ANANDPUR SAHIB SPURLINE	Satluj River	460 x 1						460	0.0460	
18	NANGAL SPURLINE	Nangal Hydel Channel Canal	1	X	60	1	X	10	70	0.0070	
19	NANGAL SPURLINE	Anandpur Hydel Channel Canal	1	X	60	1	X	16	76	0.0076	

Reference

Forest Strip-

Chainage -

Pipeline -

Total Area

0.0606
Ha



EXECUTIVE ENGINEER,
Central Works Division
Pb. P.W.D. B&R Br. Roper