



Full title of the project: **Rupnagar city Gas Distribution Network Project:** Diversion of 0.8516 Hectare of forest Land (i.e, parallel/across to the road /canal side strip plantation declared as protected forest)for laying 8' dia Steel Natural Gas Pipeline to set up City Gas Distribution Network In Rupnagar, Nangal and surrounding area.- Request for Granting permission.

File no.: FP/PB/other/32791/2018

Date of Proposal: 10/05/2018

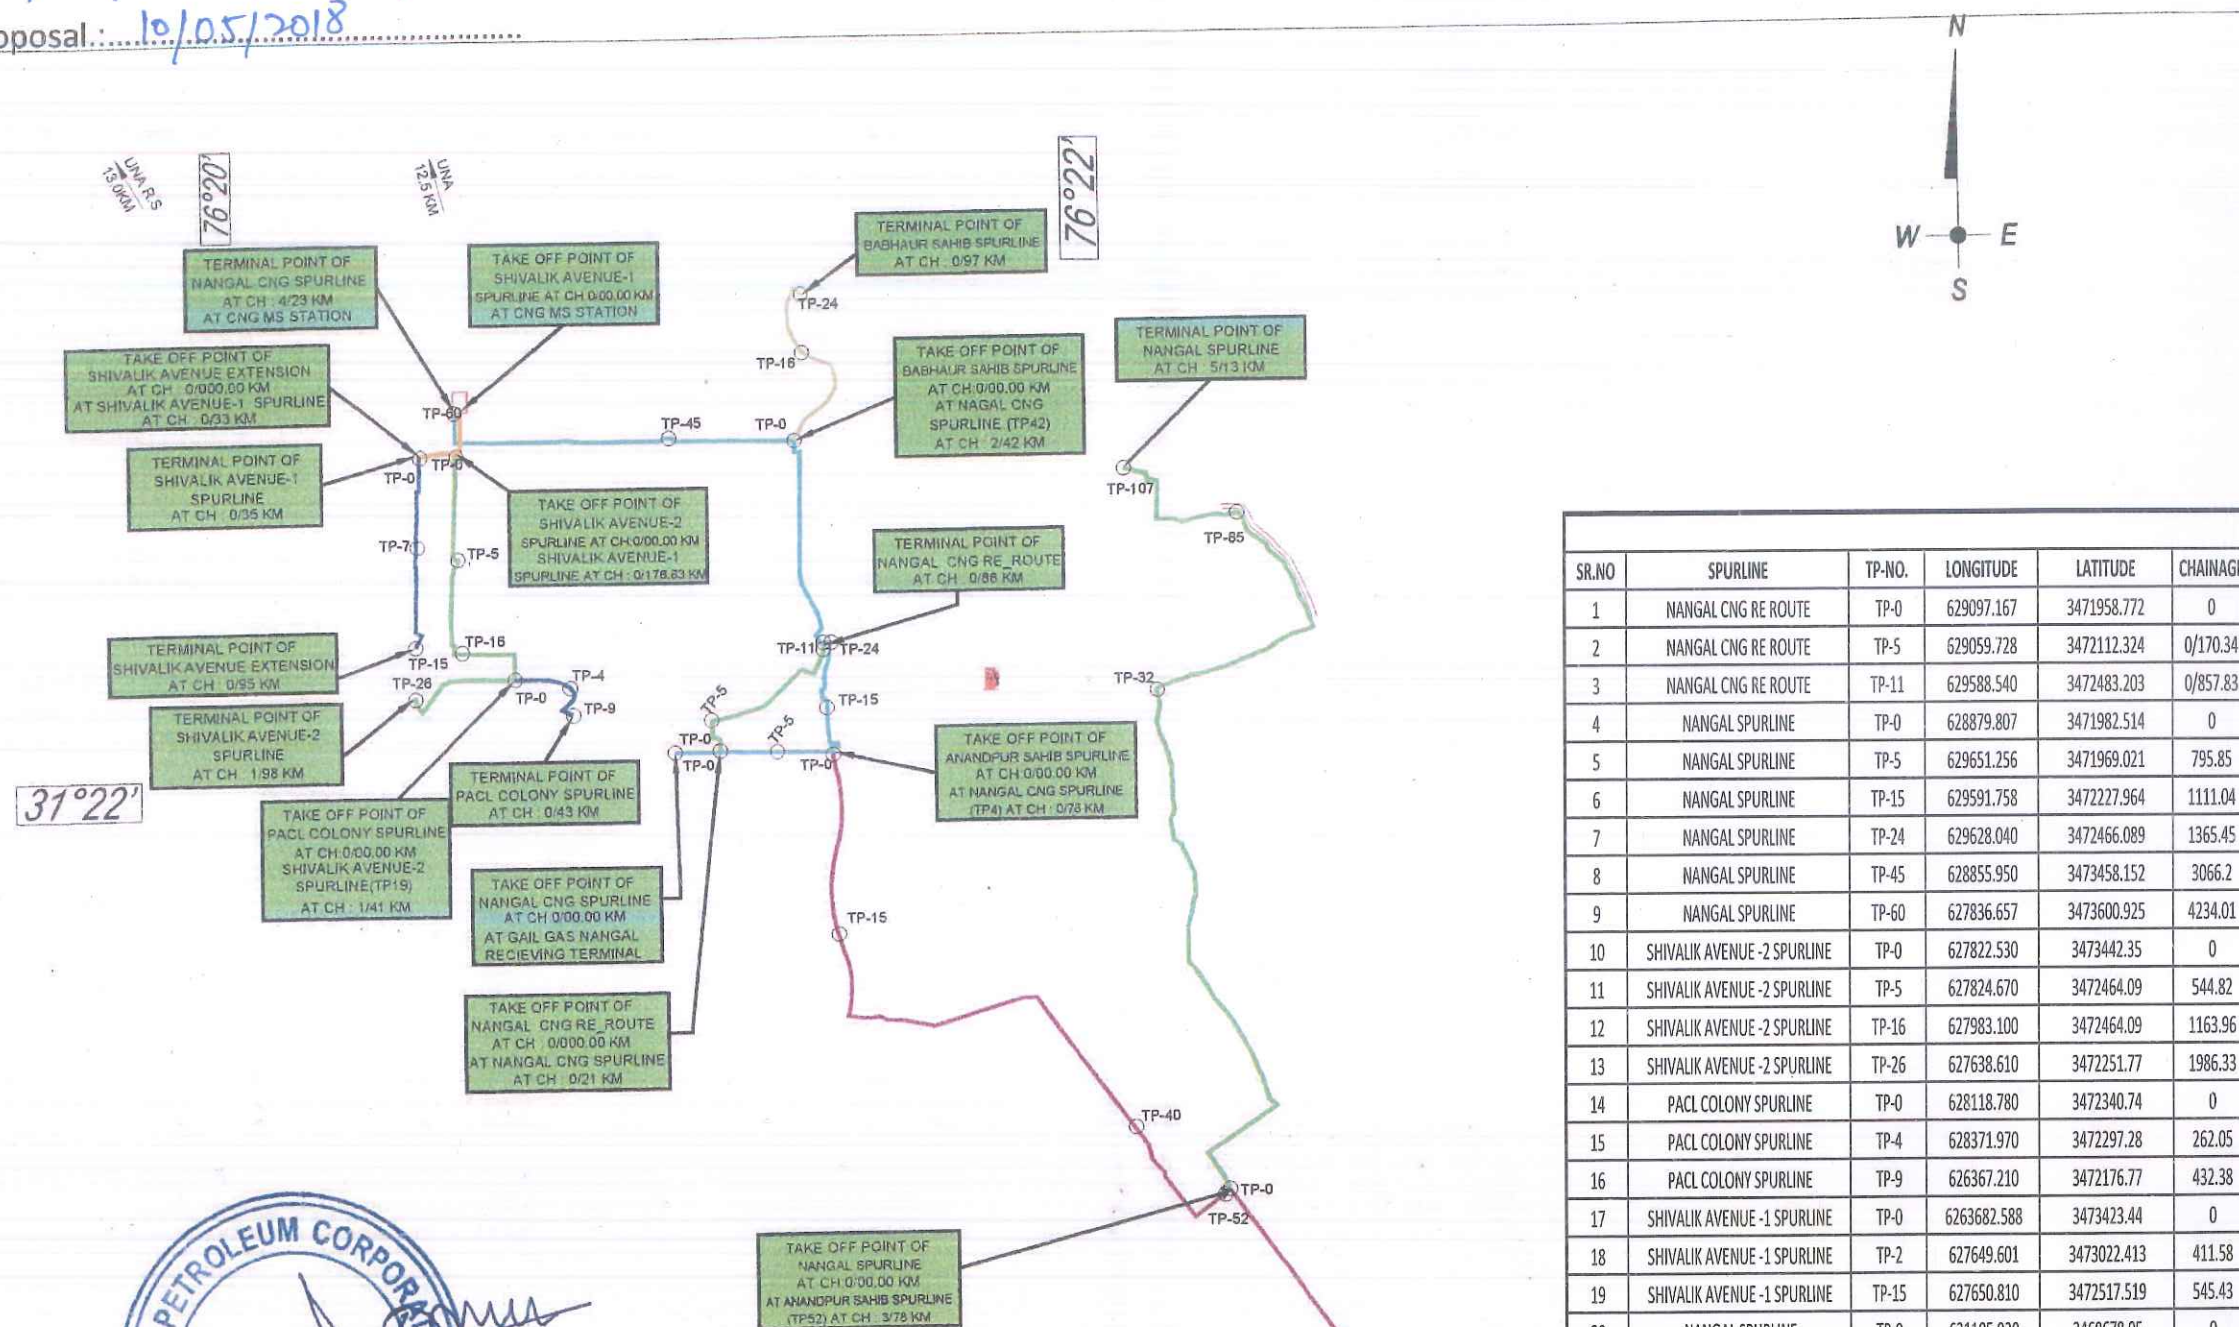

SR.NO	SPURLINE	TP-NO.	LONGITUDE	LATITUDE	CHAINAGE
1	NANGAL CNG RE ROUTE	TP-0	629097.167	3471958.772	0
2	NANGAL CNG RE ROUTE	TP-5	629059.728	3472112.324	0/170.34
3	NANGAL CNG RE ROUTE	TP-11	629588.540	3472483.203	0/857.83
4	NANGAL SPURLINE	TP-0	628879.807	3471982.514	0
5	NANGAL SPURLINE	TP-5	629651.256	3471969.021	795.85
6	NANGAL SPURLINE	TP-15	629591.758	3472227.964	1111.04
7	NANGAL SPURLINE	TP-24	629628.040	3472466.089	1365.45
8	NANGAL SPURLINE	TP-45	628855.950	3473458.152	3066.2
9	NANGAL SPURLINE	TP-60	627836.657	3473600.925	4234.01
10	SHIVALIK AVENUE -2 SPURLINE	TP-0	627822.530	3473442.35	0
11	SHIVALIK AVENUE -2 SPURLINE	TP-5	627824.670	3472464.09	544.82
12	SHIVALIK AVENUE -2 SPURLINE	TP-16	627983.100	3472464.09	1163.96
13	SHIVALIK AVENUE -2 SPURLINE	TP-26	627638.610	3472251.77	1986.33
14	PACL COLONY SPURLINE	TP-0	628118.780	3472340.74	0
15	PACL COLONY SPURLINE	TP-4	628371.970	3472297.28	262.05
16	PACL COLONY SPURLINE	TP-9	626367.210	3472176.77	432.38
17	SHIVALIK AVENUE -1 SPURLINE	TP-0	6263682.588	3473423.44	0
18	SHIVALIK AVENUE -1 SPURLINE	TP-2	627649.601	3473022.413	411.58
19	SHIVALIK AVENUE -1 SPURLINE	TP-15	627650.810	3472517.519	545.43
20	NANGAL SPURLINE	TP-0	631105.930	3469678.05	0
21	NANGAL SPURLINE	TP-32	631105.930	3472276.81	2785.23
22	NANGAL SPURLINE	TP-85	631105.830	3472278.81	4340.31
23	NANGAL SPURLINE	TP-107	631052.070	3473359.25	132.33
24	ANANDPUR SAHIB SPURLINE	TP-0	629858.480	3471980.93	0
25	ANANDPUR SAHIB SPURLINE	TP-15	629667.400	3471132.5	830.57
26	ANANDPUR SAHIB SPURLINE	TP-40	631049.000	3470183.57	2923.73
27	ANANDPUR SAHIB SPURLINE	TP-52	631587.960	3460678.06	3783.82
28	BABHAUR SAHIB SPURLINE	TP-0	629491.970	3473116.9	0
29	BABHAUR SAHIB SPURLINE	TP-16	629491.970	3473811.53	861
30	BABHAUR SAHIB SPURLINE	TP-24	629475.000	3474163.08	970.81

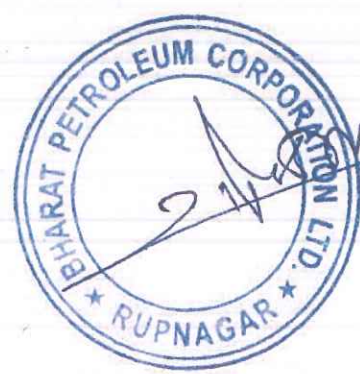

[Signature]
Sub Divisional Engineer,
Central Works Sub Divn. No. 1
FWD (B&R) ROPAR

Note:- above layout plan is attested from chainage 56.527 Km to chainage 64.005 of NH-503 (extn.) as desired by Sr. Manager (Gas) BPCL Rupnagar vide their office letter NO: BPCL/Rupnagar/C&P/PWD B&R.Br/NH503 (extn.) /con dated 30/10/18 from page 27 to 31.

EXECUTIVE ENGINEER,
Central Works Division
Pb: W.D. B&R Br. Ropar