


LINEAR STRIP PLAN

Four-Lane Road widening of Jhansi-Lalitpur Marg NH-26 (Babina Road) from CH. No. 0.00 to CH. No. 3.00, District: Jhansi (U.P).

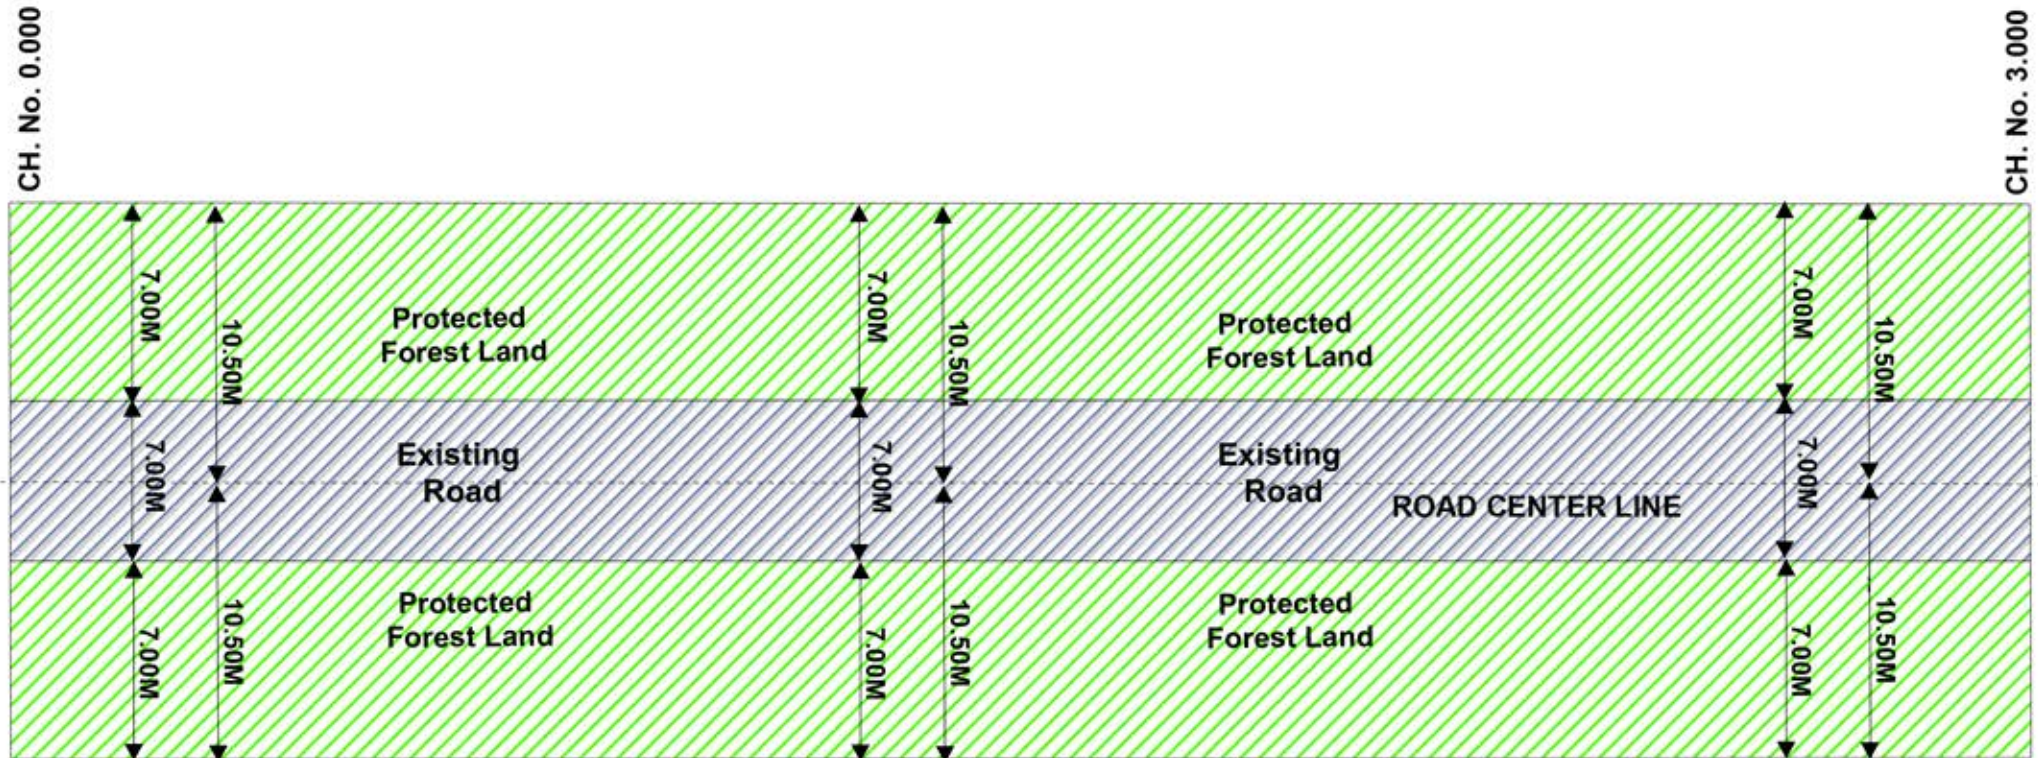

25/11/20
(एन० के० सुमन)
(Authorised Signatory)
निर्माण खण्ड (भवनविंग)
लो०नि०वि०, झाँसी
Construction Division (Bhawan Wing)
P.W.D. Jhansi