


LAYOUT PLAN Rest House At Shilon Bagh

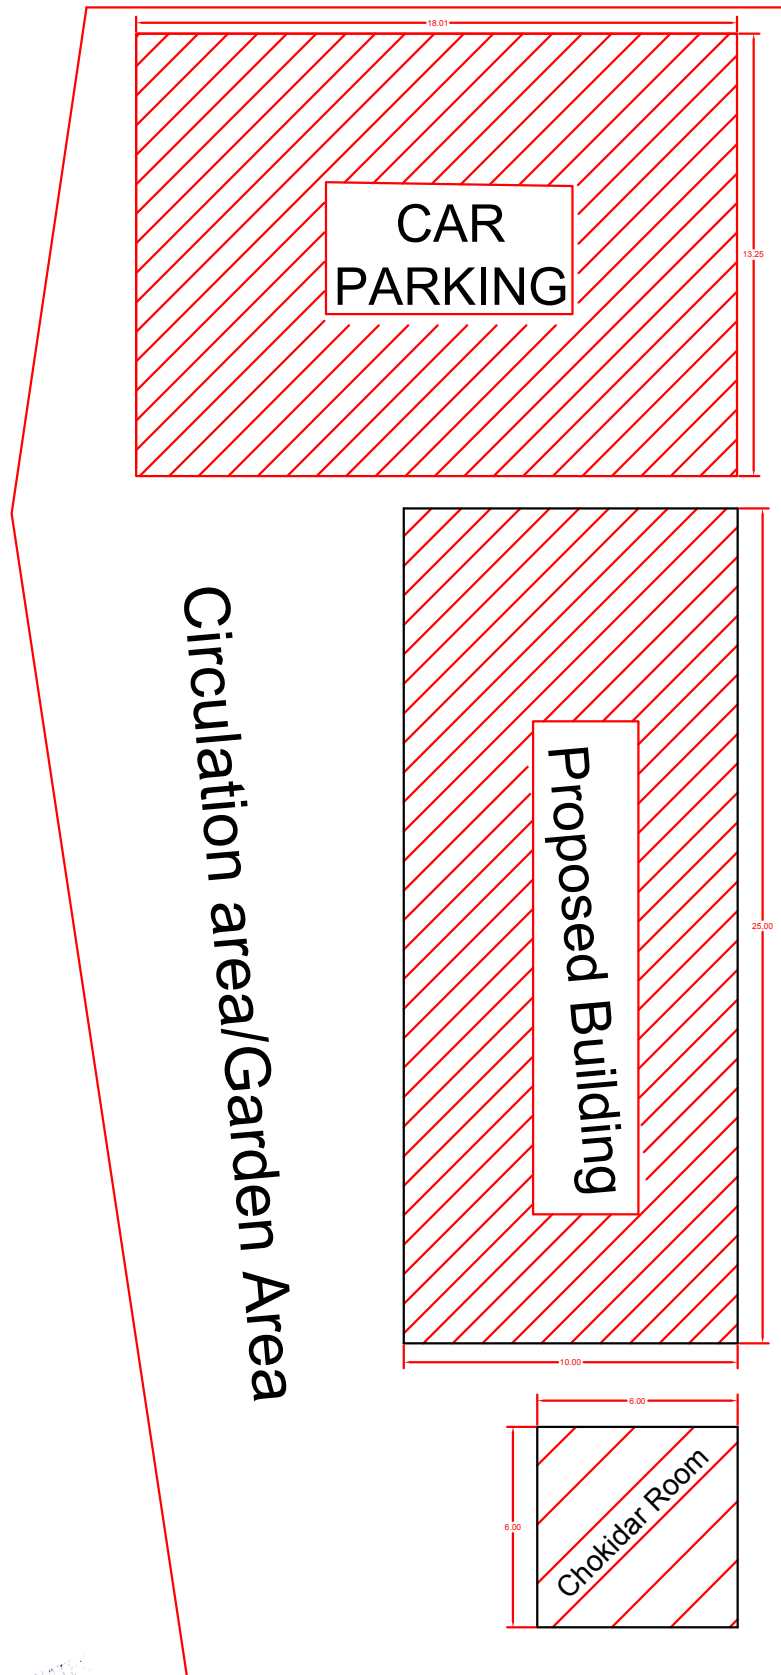

VASTOKAR & ASSOCIATES
ARCHITECTS ENGINEERS ESTIMATORS
LANDSCAPE ARCHITECTS INTERIOR DESIGNERS
CONSULTANTS
NEW CHINTAPURNI BUILDING, KHALINI, SHIMLA

Executive Engineer
HPPWD Division, Shimla 01

DETAIL OF COMPONENTS OF THE PROJECT

C/O Rest House At Shilon Bagh

<i>Sr. No</i>	<i>Description of area proposed infrastructure</i>	<i>Area</i>
1	Proposed Building	0.0251
2	Parking Area	0.0233
3	CHOKIDAR ROOM	0.0036
4	Circulation area/Garden Area	0.0500

Total Area 0.1020

Executive Engineer
HPPWD Division Shilnla 01