



OFFICE OF THE EXECUTIVE ENGINEER R.S.A.M.BOARD DN HANUMANGARH


TYPICAL CROSS SECTION OF ROAD

NAME OF WORK :- LINK ROAD DHANI RAIKAN TO DHANI RANNASAR KM 0/0 TO 2/500

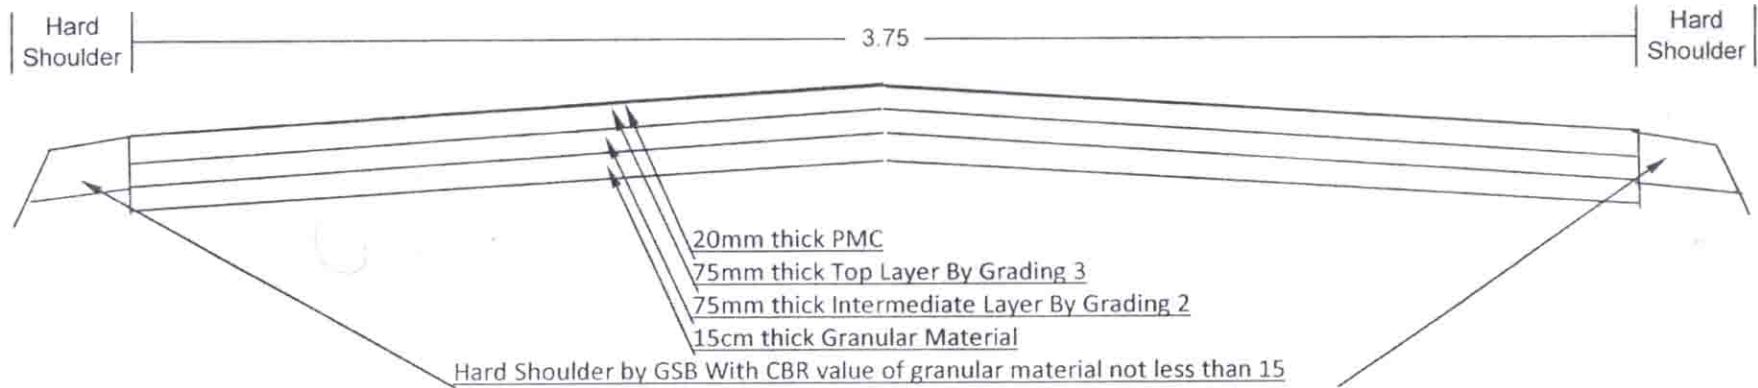


(N S Indora)
Junior Engineer
R.S.A.M.Board
SubDiv.Hanumangarh.


(S K Mathur)
Assistant Engineer
R.S.A.M.Board
Sub Div.Hanumangarh.


सचिव
कृषि उपज बण्डी समिति
रावतसर (हनुमानगढ़)