


GENERAL LAYOUT PLAN OF DEVI-KOTHI H.E.P. (16MW)

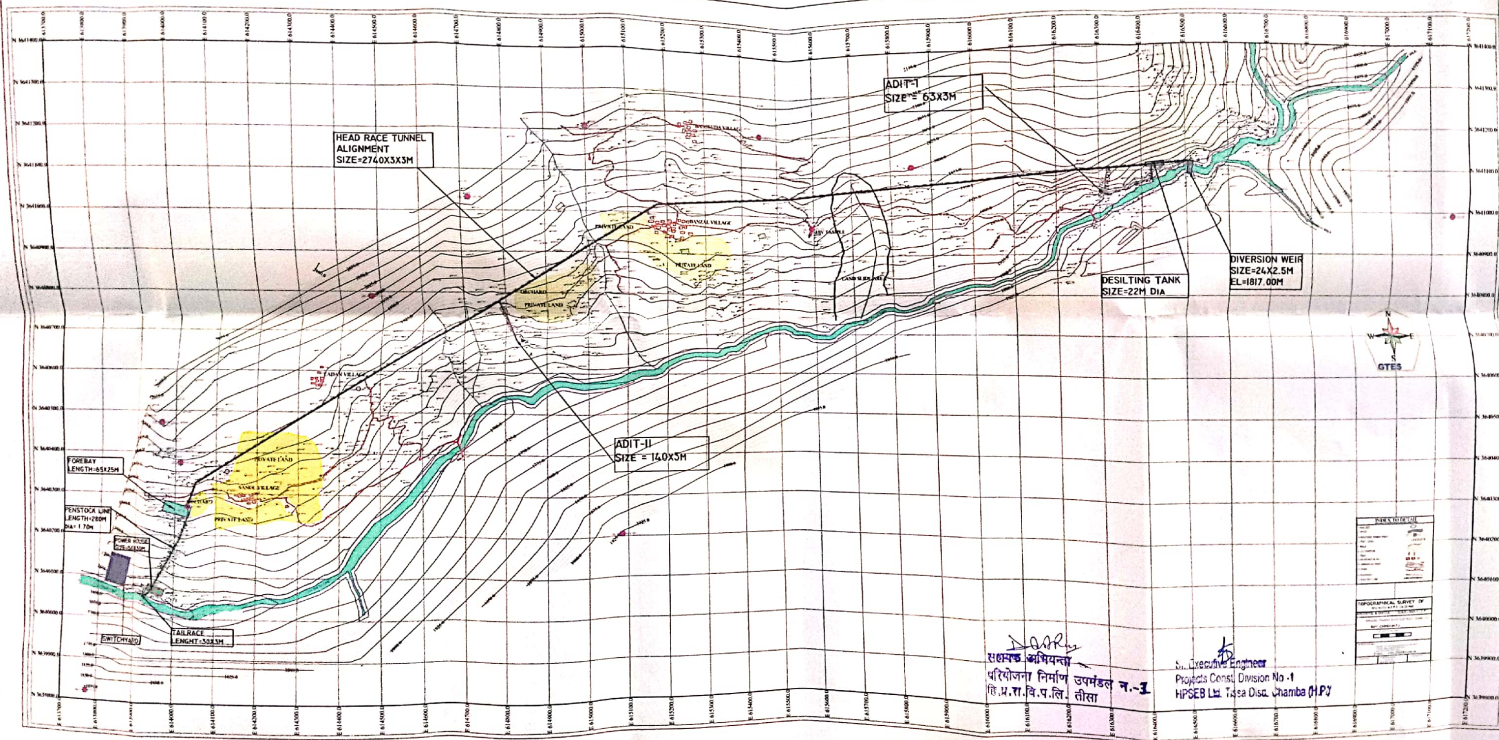

राज्य अभियन्ता
परियोजना निर्माण उपसमूह
वि.प्र.वि.प.वि. तीसा न-3

Project Engineer
Projects Const. Division No.-1
HPSEB Ltd. Tq. Jaisa Dist. Chamba (HP)

Regional Forest Officer
Chamba Forest Divn. Salempur