

भारत पेट्रोलियम कॉर्पोरेशन लिमिटेड

भारत सरकार का उपक्रम

मथुरा क्षेत्र - रिटेल



भारत पेट्रोलियम


BHARAT PETROLEUM CORPORATION LTD.

A Govt. of India Enterprise

Mathura Territory - Retail

Proposal No. FP/UP/Approach/42689/2019

LAYOUT PLAN OF FOREST LAND USED IN NON FORESTRY PURPOSE FOR ENTRY EXIT AND MIDDLE PART FOR NEW RETAIL OUTLET AS WELL AS NON FOREST LAND OF RETAIL OUTLET ON MATHURA-SADABAD ROAD (MDR-102), AT KM 11.0, CH. NO- 10.765 (LHS), KHASRA NO- 177, VILLAGE- MUBARAKPUR BANGER, TEHSIL- MAHAVAN, DISTRICT- MATHURA, (UTTAR PRADESH)

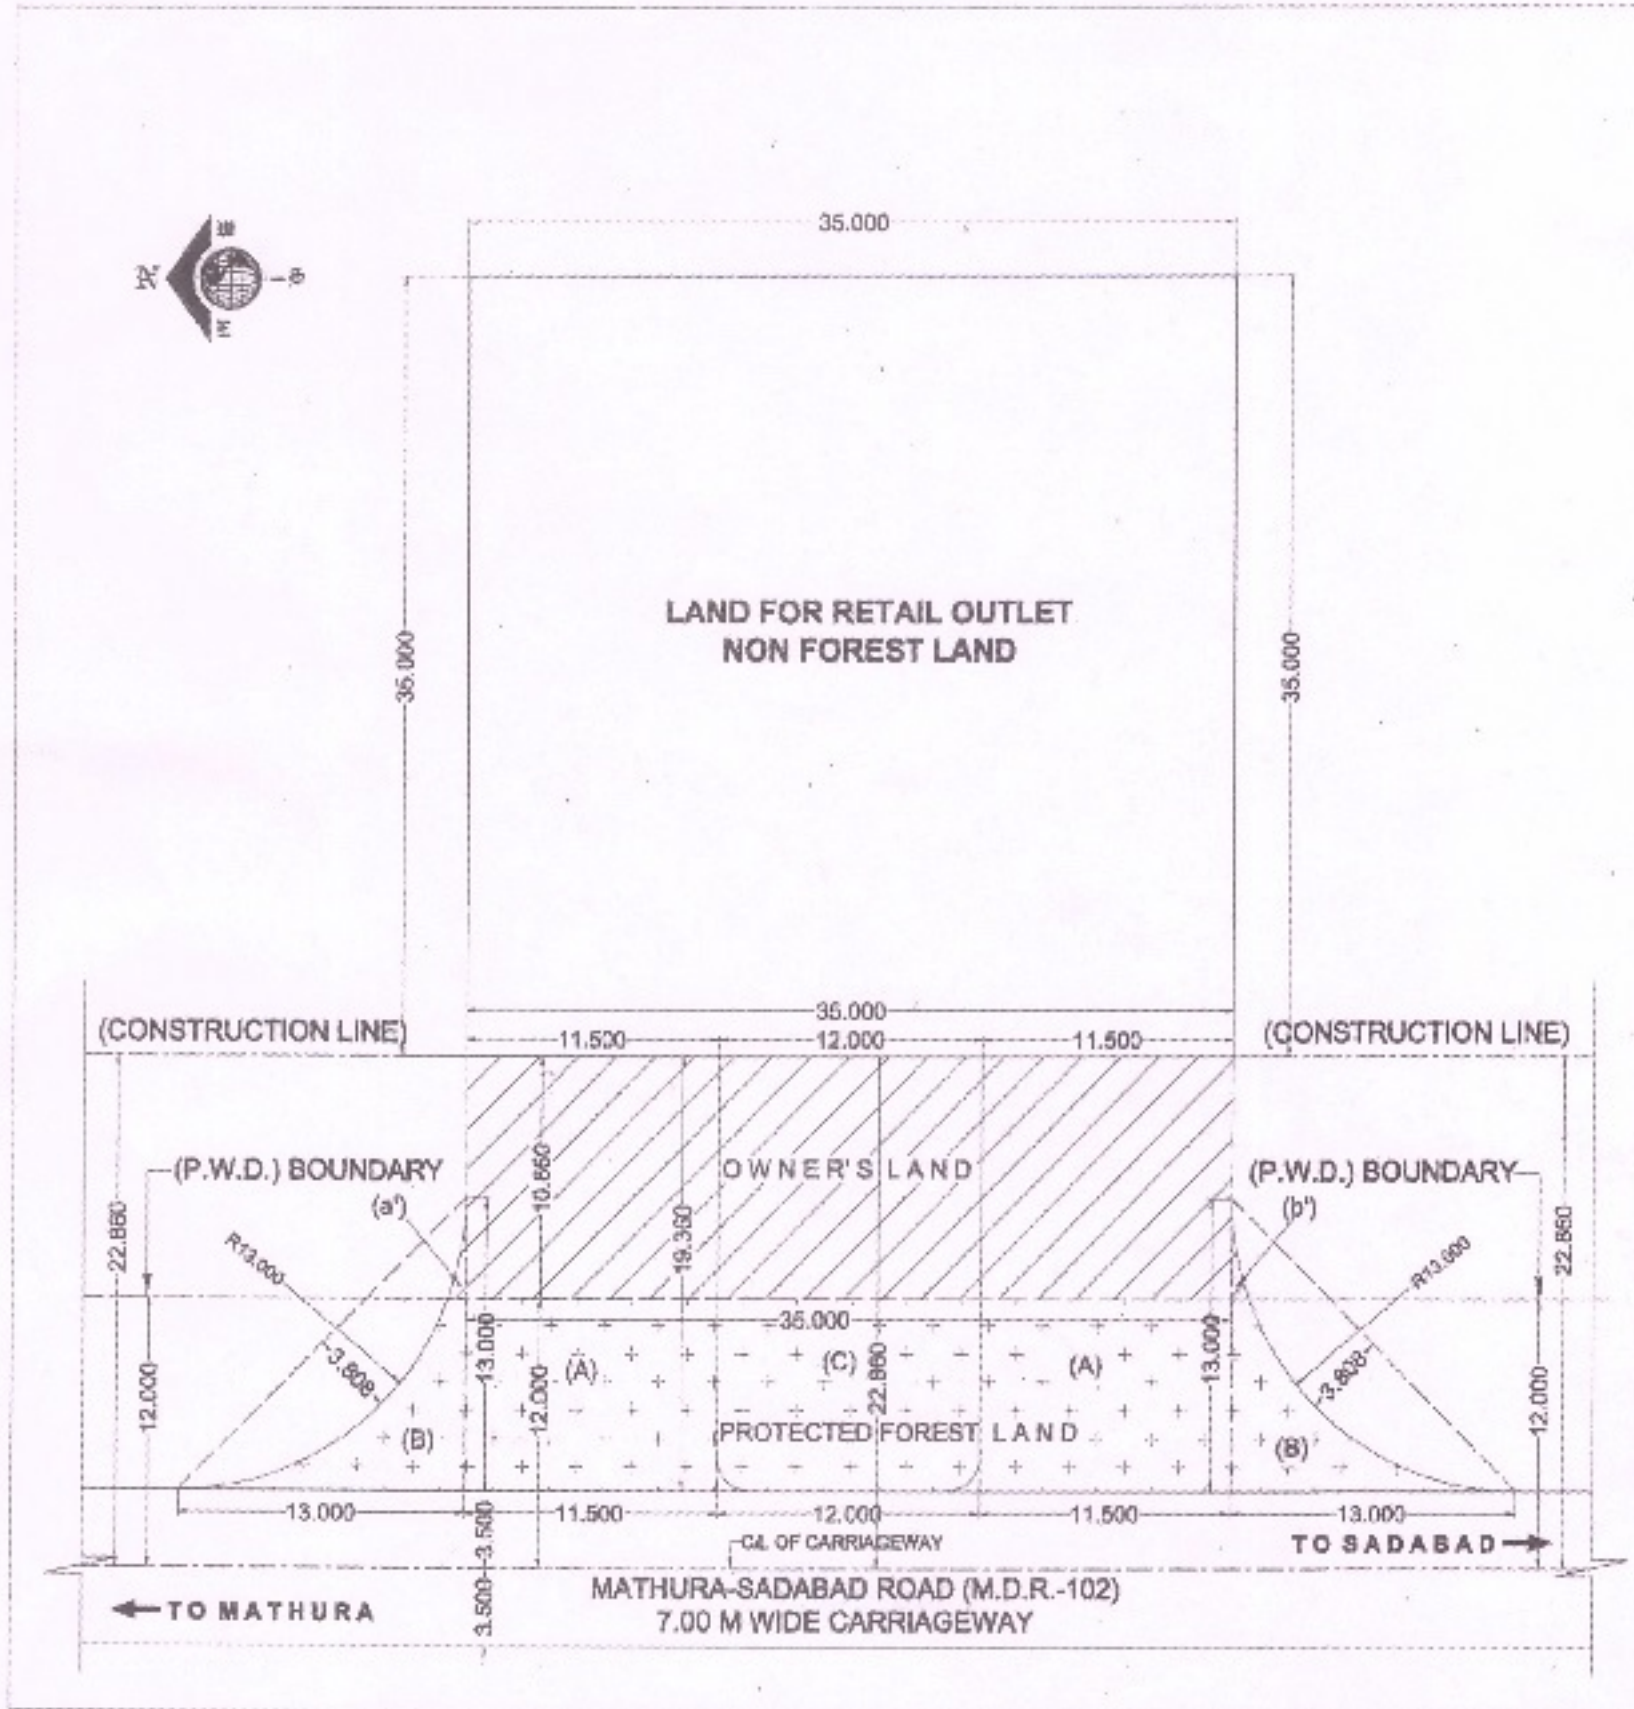

डी-1, इंडस्ट्रियल एरिया, साइट-बी, पोस्ट-मथुरा रिफाइनरी, मथुरा-281 005 (उ.प्र.) दूरभाष : 0565-2480007, 2480070, 2480008, 2480529 फैक्स : 91-0565-2480208
रजिस्टर्ड ऑफिस : भारत भवन, 4-6, करीमभाई रोड, बैलार्ड एस्टेट, पोस्ट बॉक्स सं० 688, मुंबई - 400 001

D-1, U.P.S.I.D.C., Industrial Area, Site 'B', P.O. Mathura Refinery, Mathura-281005 (U.P.) Tel. : 0565-2480007, 2480070, 2480008, 2480529 Fax : 91-565-2480208
Registered Office : Bharat Bhawan, 4 & 6, Currimbhoy Road, Ballard Estate, P.B. No. 688, Mumbai - 400 001
CIN No.: L23220MH1952GOI008931

सुप्रतिम भट्टाचार्य

प्रादेशिक प्रबन्धक (रिटेल)

भारत पेट्रोलियम कॉर्पोरेशन लिमिटेड

डी-1, रोड नं. 26, इंडस्ट्रियल एरिया, साइट-बी,

पोस्ट ऑफिस-मथुरा रिफाइनरी, मथुरा-281005

Proposed No. FP/UP/Approach/42689/2019

PROPOSED FOREST LAND AREA CALCULATION SHEET AS PER P.W.D. APPROVED LAYOUT PLAN OF THE NEW B.P.C.L. RETAIL OUTLET ON MATHURA-SADABAD ROAD (MDR-102) AT KM STONE 110, CH. NO-10.765 (LHS) KHASRA NO-177, VILLAGE-MUBARAKPUR BANGER, TEHSIL-MAHAVAN, DISTRICT-MATHURA (U.P.)

AREA CALCULATION SHEET AS PER P.W.D. APPROVED LAYOUT PLAN OF THE EXISTING SITE

S.NO.	NAME OF THE LOCATION	APROACH ROAD FOR ENTRY/ EXIT		LENGTH (IN METER)	WIDTH (IN METER)	AREA (IN SQ. METER)	TOTAL AREA (IN SQ. METER)	NATURE OF THE LAND	
1	2	3		4	5	6	7	8	
1	MATHURA-SADABAD ROAD (MDR-102) AT KM STONE 11.0, CH. NO-10.765 (LHS), KHASRA NO.-177, VILLAGE-MUBARAKPUR BANGER ,TEHSEEL -MAHAVAN, DISTRICT-MATHURA (UP)	ENTRY ROAD	PART-A	19.360	11.500	222.640	258.975	ROAD SIDE PROTECTED FOREST LAND	
			PART-B	169.00-132.665		36.335			
EXIT ROAD		PART-A	19.360	11.500	222.640	258.975			
		PART-B	169.00-132.665		36.335				
2									
3		MIDDLE LAND B/w ENTRY & EXIT ROAD			19.360	12.000	232.320		232.320

TOTAL AREA OF APPROACH= 750.270

OWNER'S LAND (NON FOREST) APPROACH AREA= $10.86 \times 35.00 + \text{AREA OF THE POLYGON a' \& b'}$ = $380.10 + 2.37$ = 382.470

AREA OF THE P.F. LAND PROPOSED TO BE DIVERTED = 367.800

TOTAL AREA OF PROTECTED FOREST PROPOSED TO BE DIVERTED = 367.80 Sq. Meter OR 0.03678 HACTARE

Total Forest Area = Entry Road +Exit Road+Middle land-Owner's land= $258.975+258.975+232.320-382.470$ = 367.80 Sq. Mtr. OR 0.03678 HACTARE

Area of Segments = Area of Square - $1/4$ Area of Circle = $(L \times B) - 1/4 \pi R \times R$ where $R = 13$, $\pi = 3.14$

= $(13 \times 13) - (1/4 \times 3.14 \times 13 \times 13)$ = 36.335 Sq. Mtr

Total Area of the Entry/ Exit Road = $222.640 + 36.335$ = 258.975 Sq. Mtr.

Total Area of Middle Part = 232.320 Sq. Mtr.

TOTAL AREA OF NON FOREST LAND = AREA OF THE (N.R.O.) PLOT + AREA OF THE OWNER'S LAND (PART OF APPROACH ROAD) = $35.00 \times 35.00 + 382.47$
= 1607.40 SQ.MT. OR 0.16074 HECTARE

05/12/19
सुप्रति/प्रदेशीय प्रबन्धक (रिटेल)
भारत पेट्रोलियम कॉर्पोरेशन लिमिटेड
प्लॉट-डी-1, रा. १, २, 