


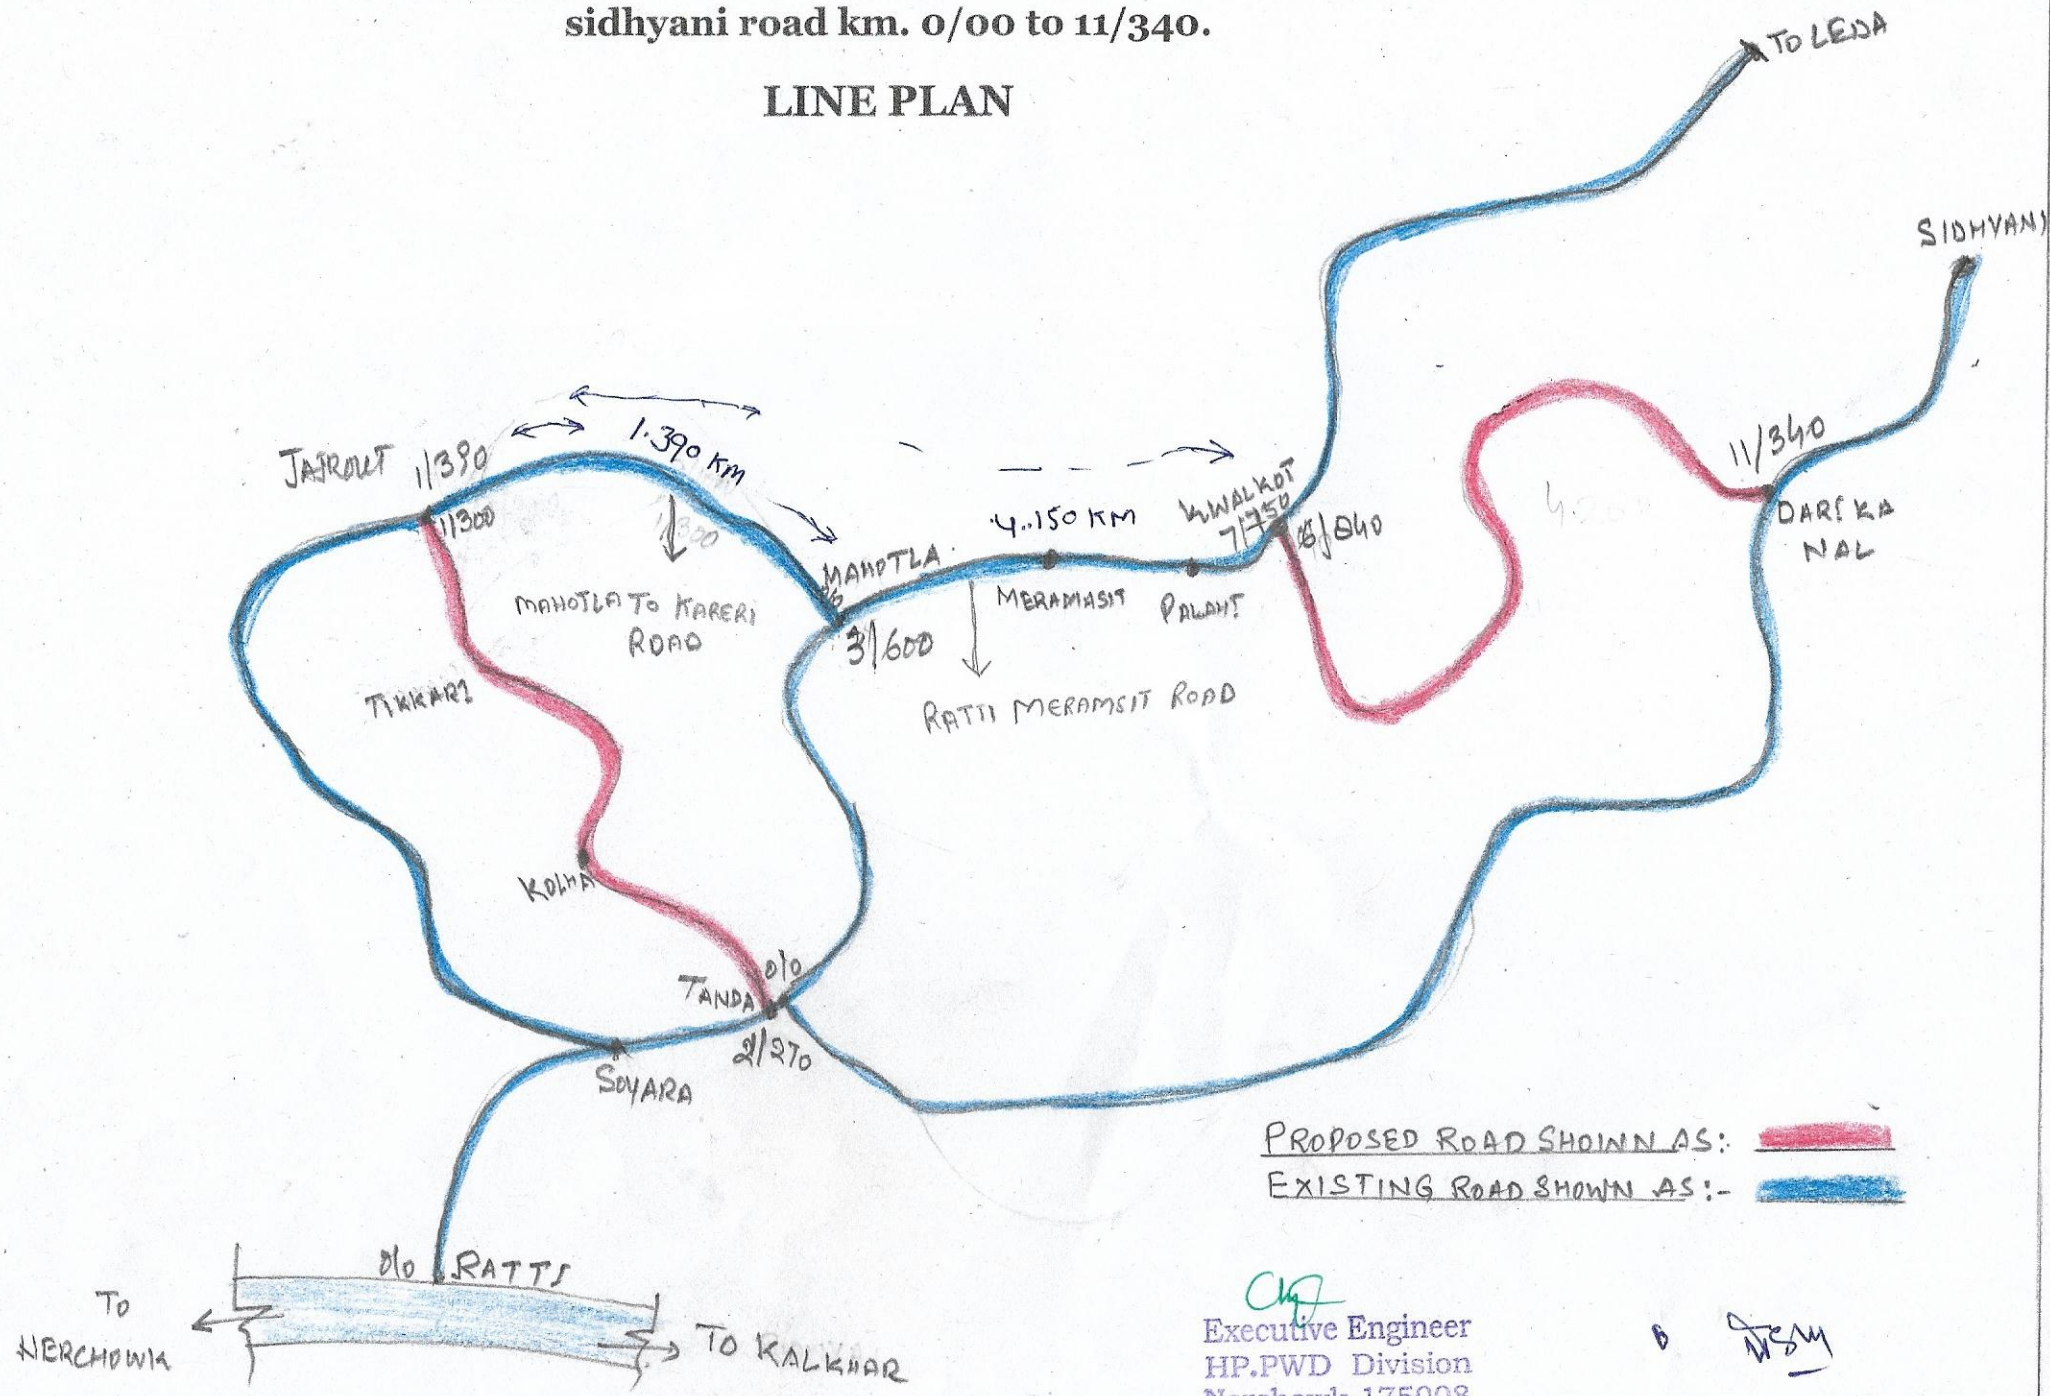
CERTIFICATE

The total length of proposed road Tanda Kohla Tikkari Kawal Kothi Sidhkothe via Baba Balak Nath Temple Thapla Dari Nal Sidhyani is 11.340 Km. but the proposed road alignment includes the existing roads portion of 1.390 Km. of Mahotla to Kareri Road which has been constructed after getting FRA approval from DFO Mandi and 4.150 Km. length of Ratti Meramsit Gurkothe Road which is constructed prior to the year 1980. However, the Ratti Meramasit Gurkothe road has been shown inadvertently in the violation list reported to Hon'ble High Court of HP. at Sr. No. 157.


Executive Engineer,
HP.PWD., Division,
Nerchowk.

Construction of Tanda kohla tikkari kawal kothi sidhkothi via baba balak nath mandir thapla dari ka nal
sidhyani road km. 0/00 to 11/340.

LINE PLAN



PROPOSED ROAD SHOWN AS: —
EXISTING ROAD SHOWN AS: —

Executive Engineer
HP.PWD Division
Nerchowk-175008

[Signature]