


LINEAR STRIP PLAN

Proposed Protected forest land to be diverted for Widening and Strengthening of Hathaura Chauraha to Puttural Chauraha Road (ODR) from CH. No. 0.00 to 2.750, in District Shahjahanpur (U.P.)

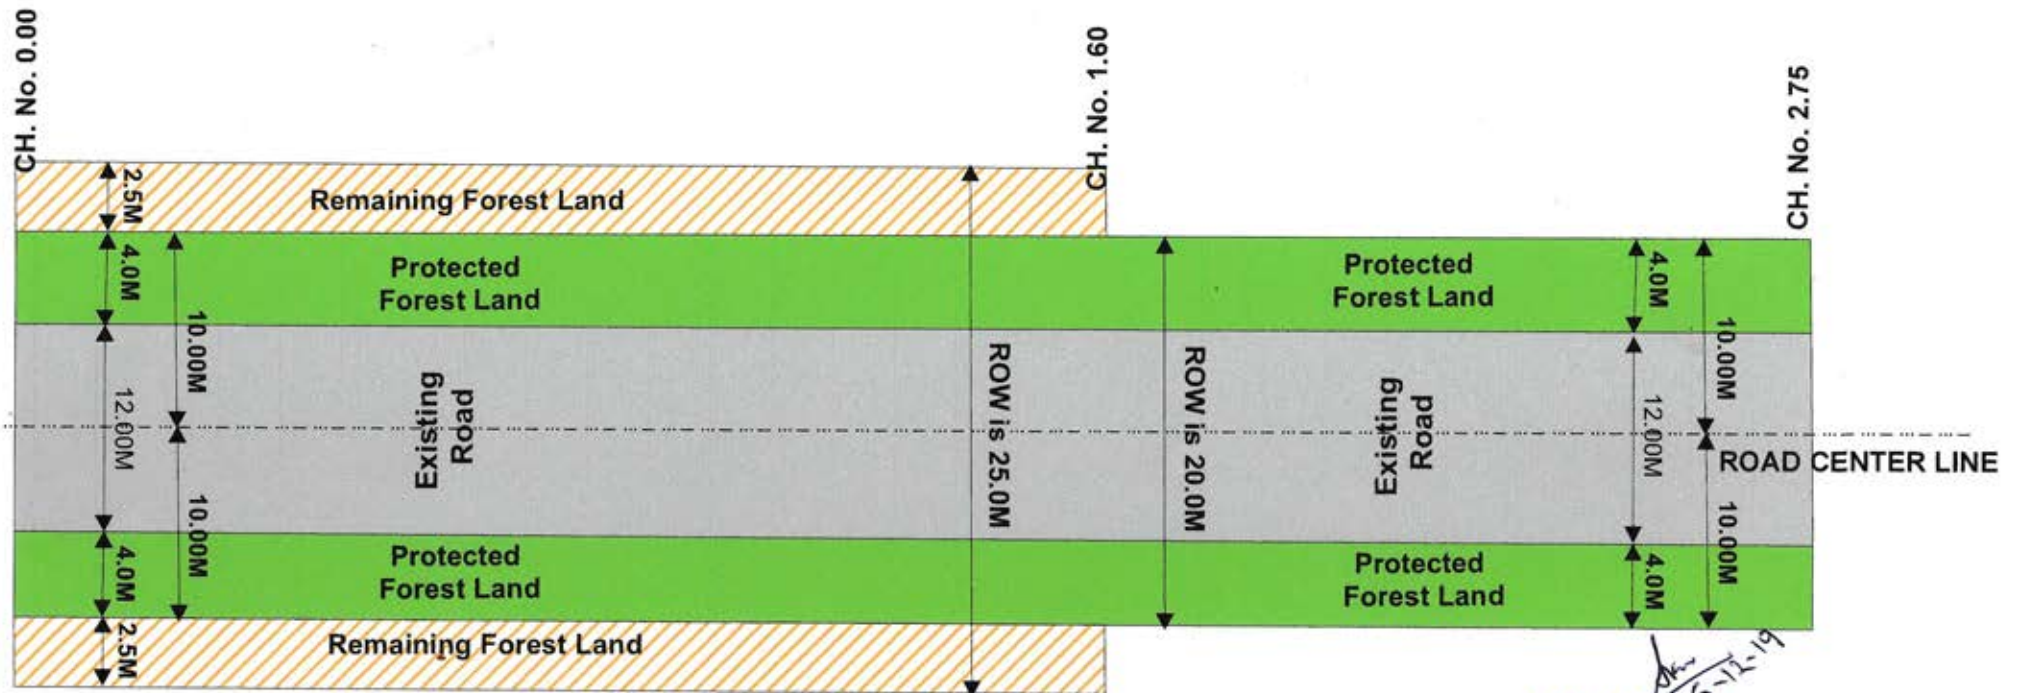


(A.K. Verma)
Junior Engineer
Provincial Division, P.W.D.
Shahjahanpur

Junior Engineer
Provincial Division, P.W.D. Shahjahanpur

LINEAR STRIP PLAN

Proposed Protected forest land to be diverted for Widening and Strengthening of Puttural Chauraha to Roza Adda Road (ODR) from CH. No. 0.00 to 2.950, in District Shahjahanpur (U.P.)

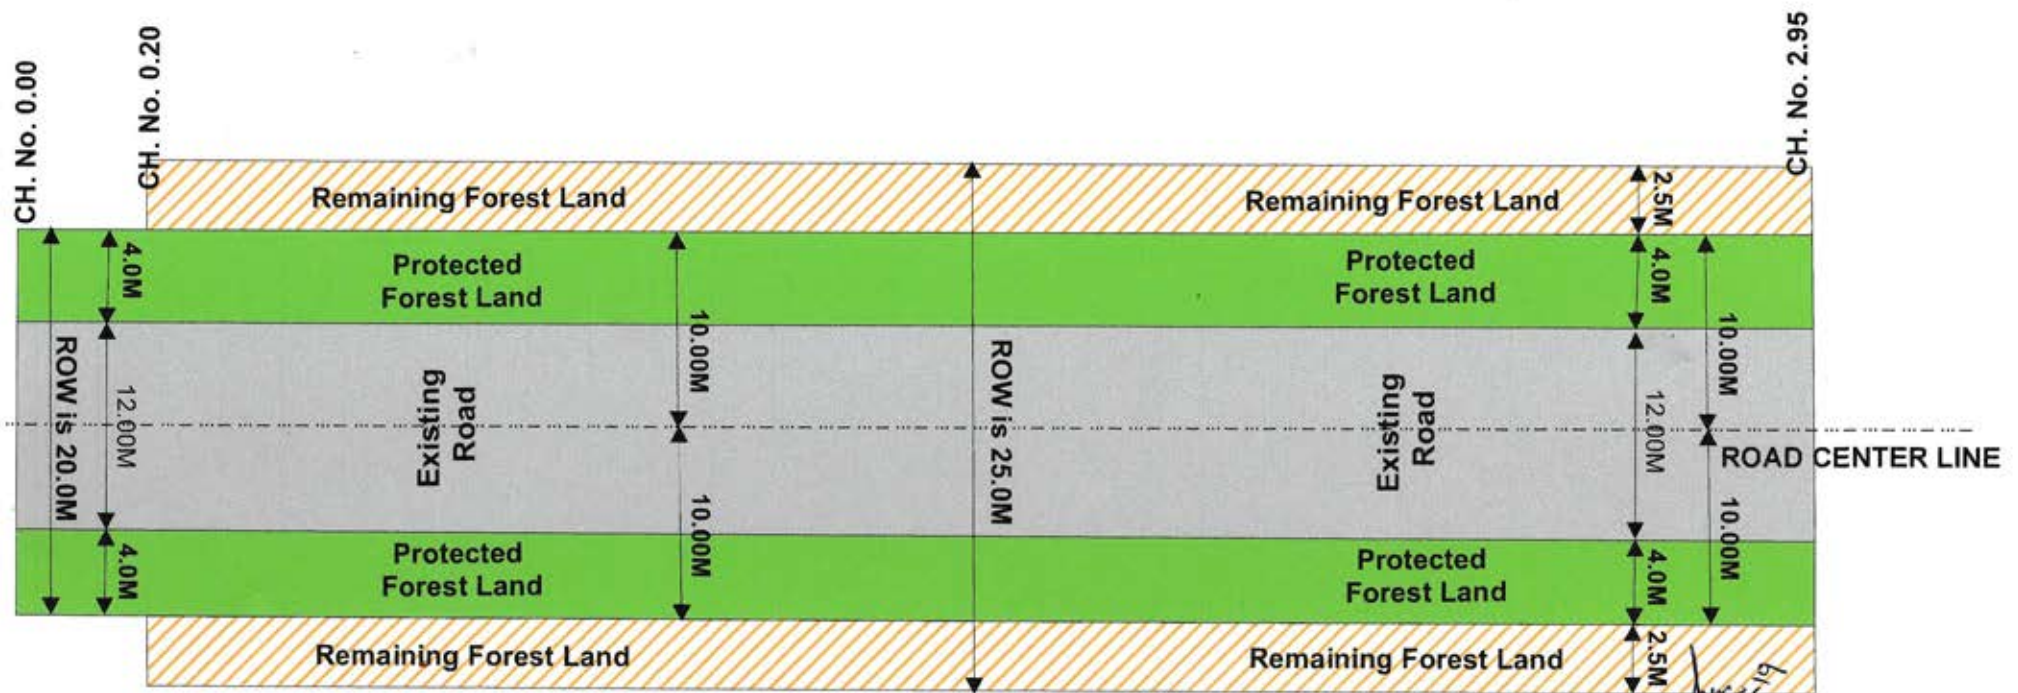


(A.K. Verma)
Junior Engineer
Provincial Division, P.W.D.
Shahjahanpur

Junior Engineer □
Provincial Division, P.W.D. Shahjahanpur

LINEAR STRIP PLAN

Proposed Protected forest land to be diverted for Widening and Strengthening of G.I.C. to Atsaliya Railway Fatak Road (ODR) from CH. No. 0.00 to 3.950, in District Shahjahanpur (U.P.)

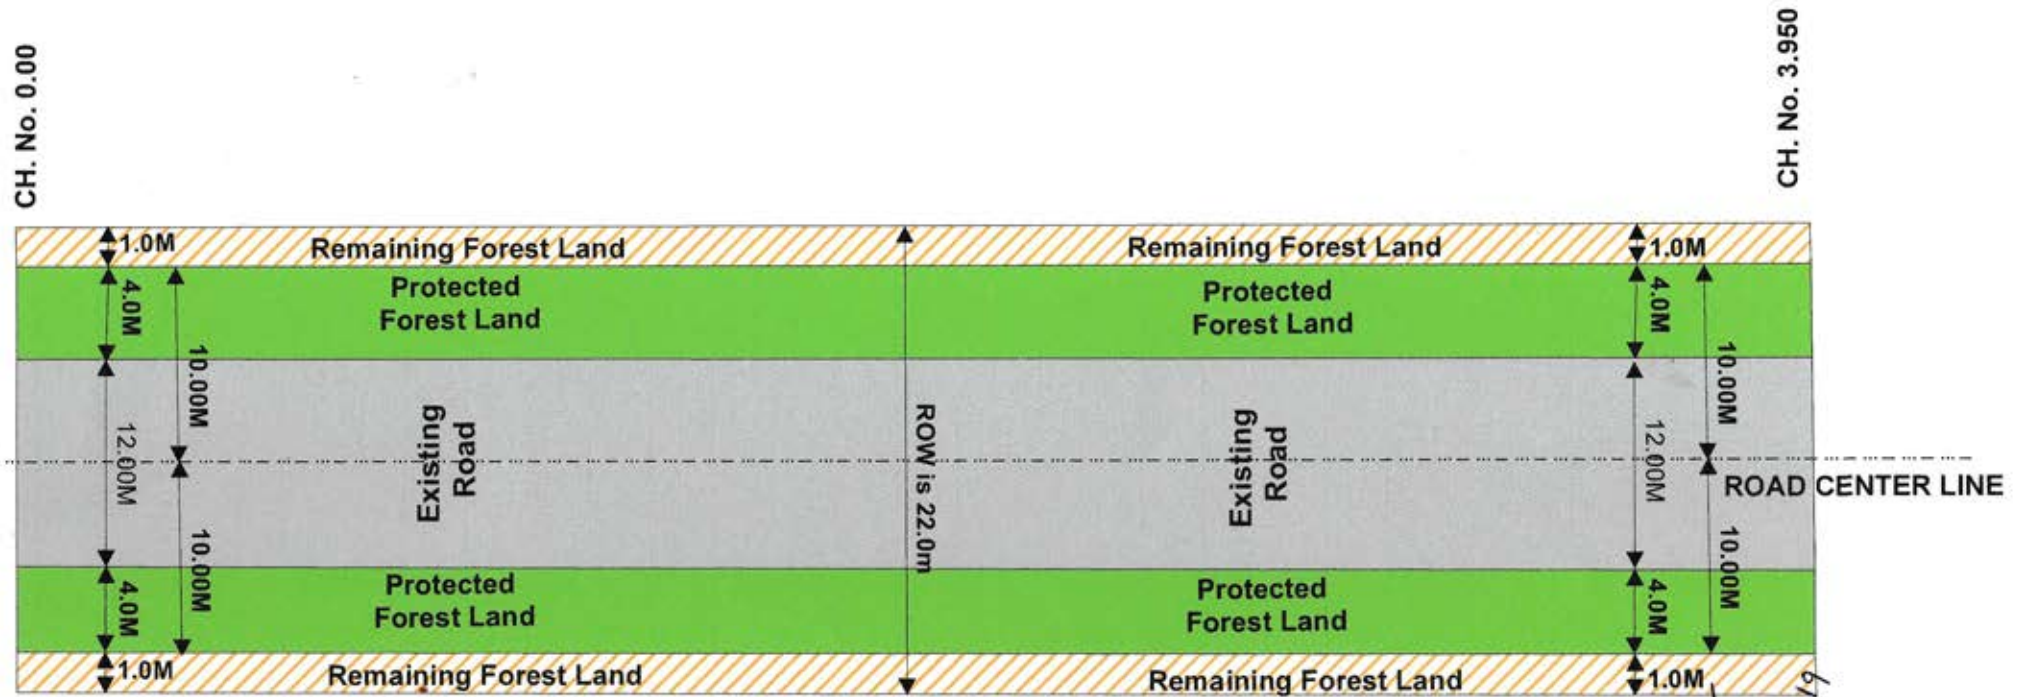


(A.K. Verma)
Junior Engineer
Provincial Division, P.W.D.
Shahjahanpur

Junior Engineer □
Provincial Division, P.W.D. Shahjahanpur

LINEAR STRIP PLAN

Proposed Protected forest land to be diverted for Widening and Strengthening of Bareilly Mod to Garra Bridge Road from CH. No. 0.00 to 1.800, , in District Shahjahanpur (U.P.)

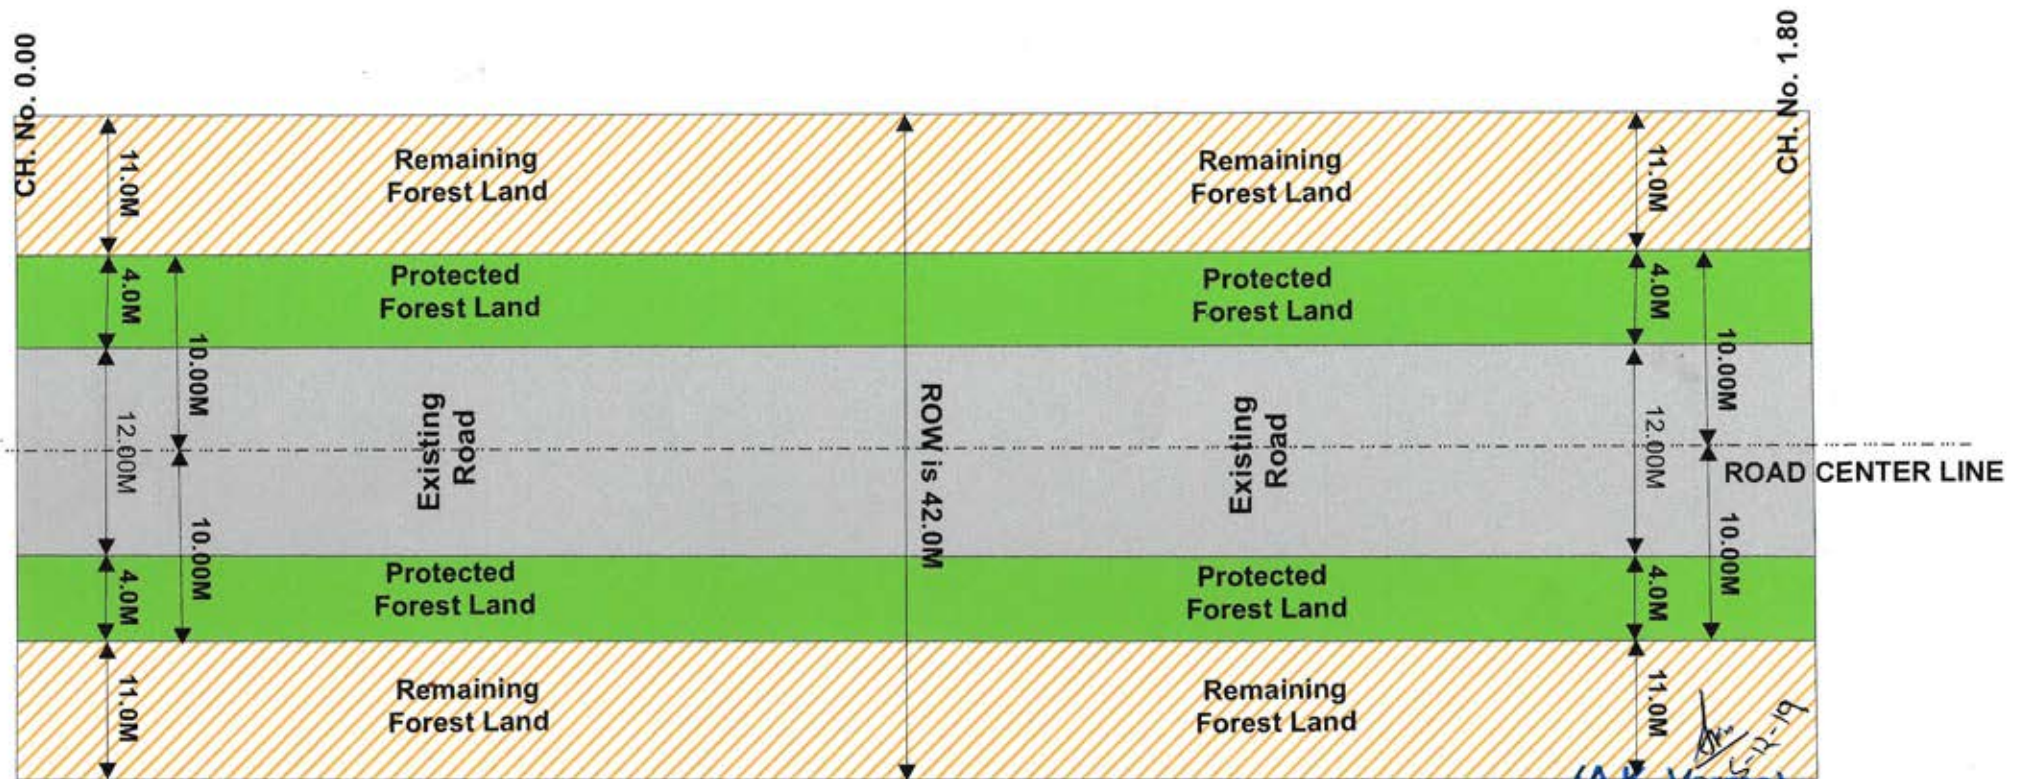

(A.K. Verma)
Junior Engineer
Provincial Division, P.W.D.
Shahjahanpur

Junior Engineer
Provincial Division, P.W.D. Shahjahanpur