
















# SITE/LAYOUT PLAN FOR CONSTRUCTION OF GOVT. POLYTECHNIC COLLEGE DALASH, DISTRICT KULLU (H.P.)

**NOT TO SCALE**

INDEX	
S.No.	REFERENCES
1.	Proposed Site Shown as:- 
2.	Existing Road 
S.NO	COMPONENT
1.	Administrative Block 
2.	Academic Block 
3.	Workshop + Amenities Block 
4.	Auditorium Block 
5.	Girls Hostel 
6.	Boys Hostel 
7.	Library 
8.	Play Ground for General Sports 
9.	Volleyball Court (Play Ground) 
10.	Badminton Court (Play Ground) 
11.	Basket Ball Court (Play Ground) 
12.	Road Retaining Wall, West Wall Setbacks etc. 

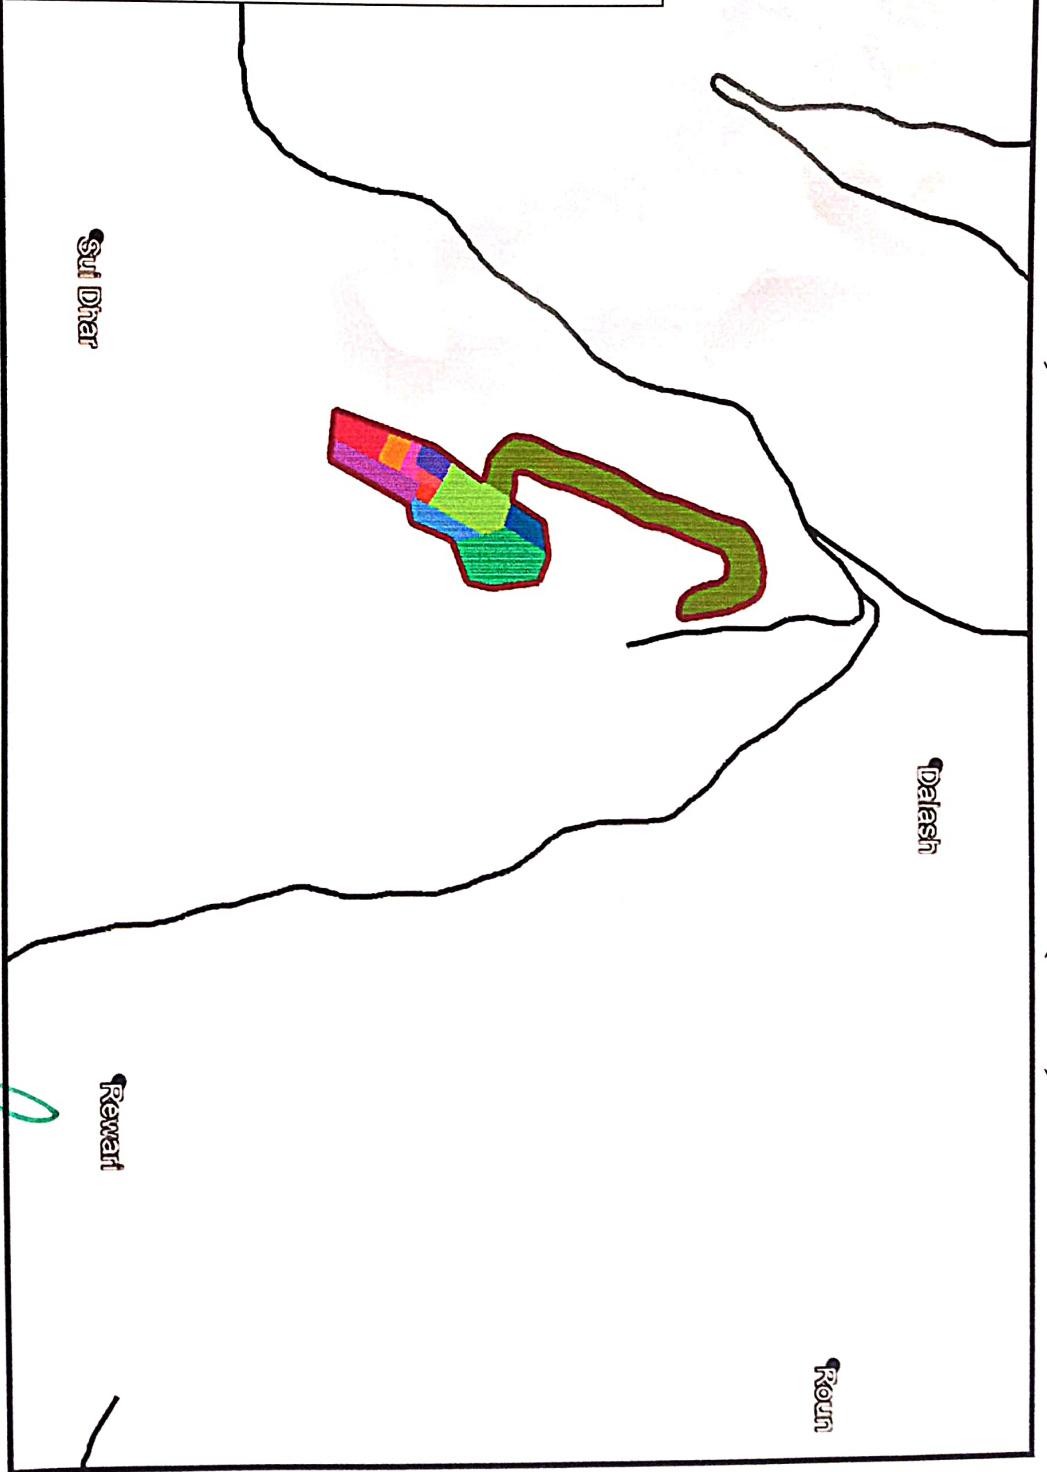

Divisional Forest Officer  
Aiml Forest Divn at Lahli

**NODAL OFFICER**  
GOVT. Polytechnic Dalash  
Distt Kullu (H.P.)