


ALTERNATIVE PLAN FOR CONSTRUCTION OF GOVT. POLYTECHNIC COLLEGE DALASH, DISTRICT KULLU (H.P.)

NOT TO SCALE

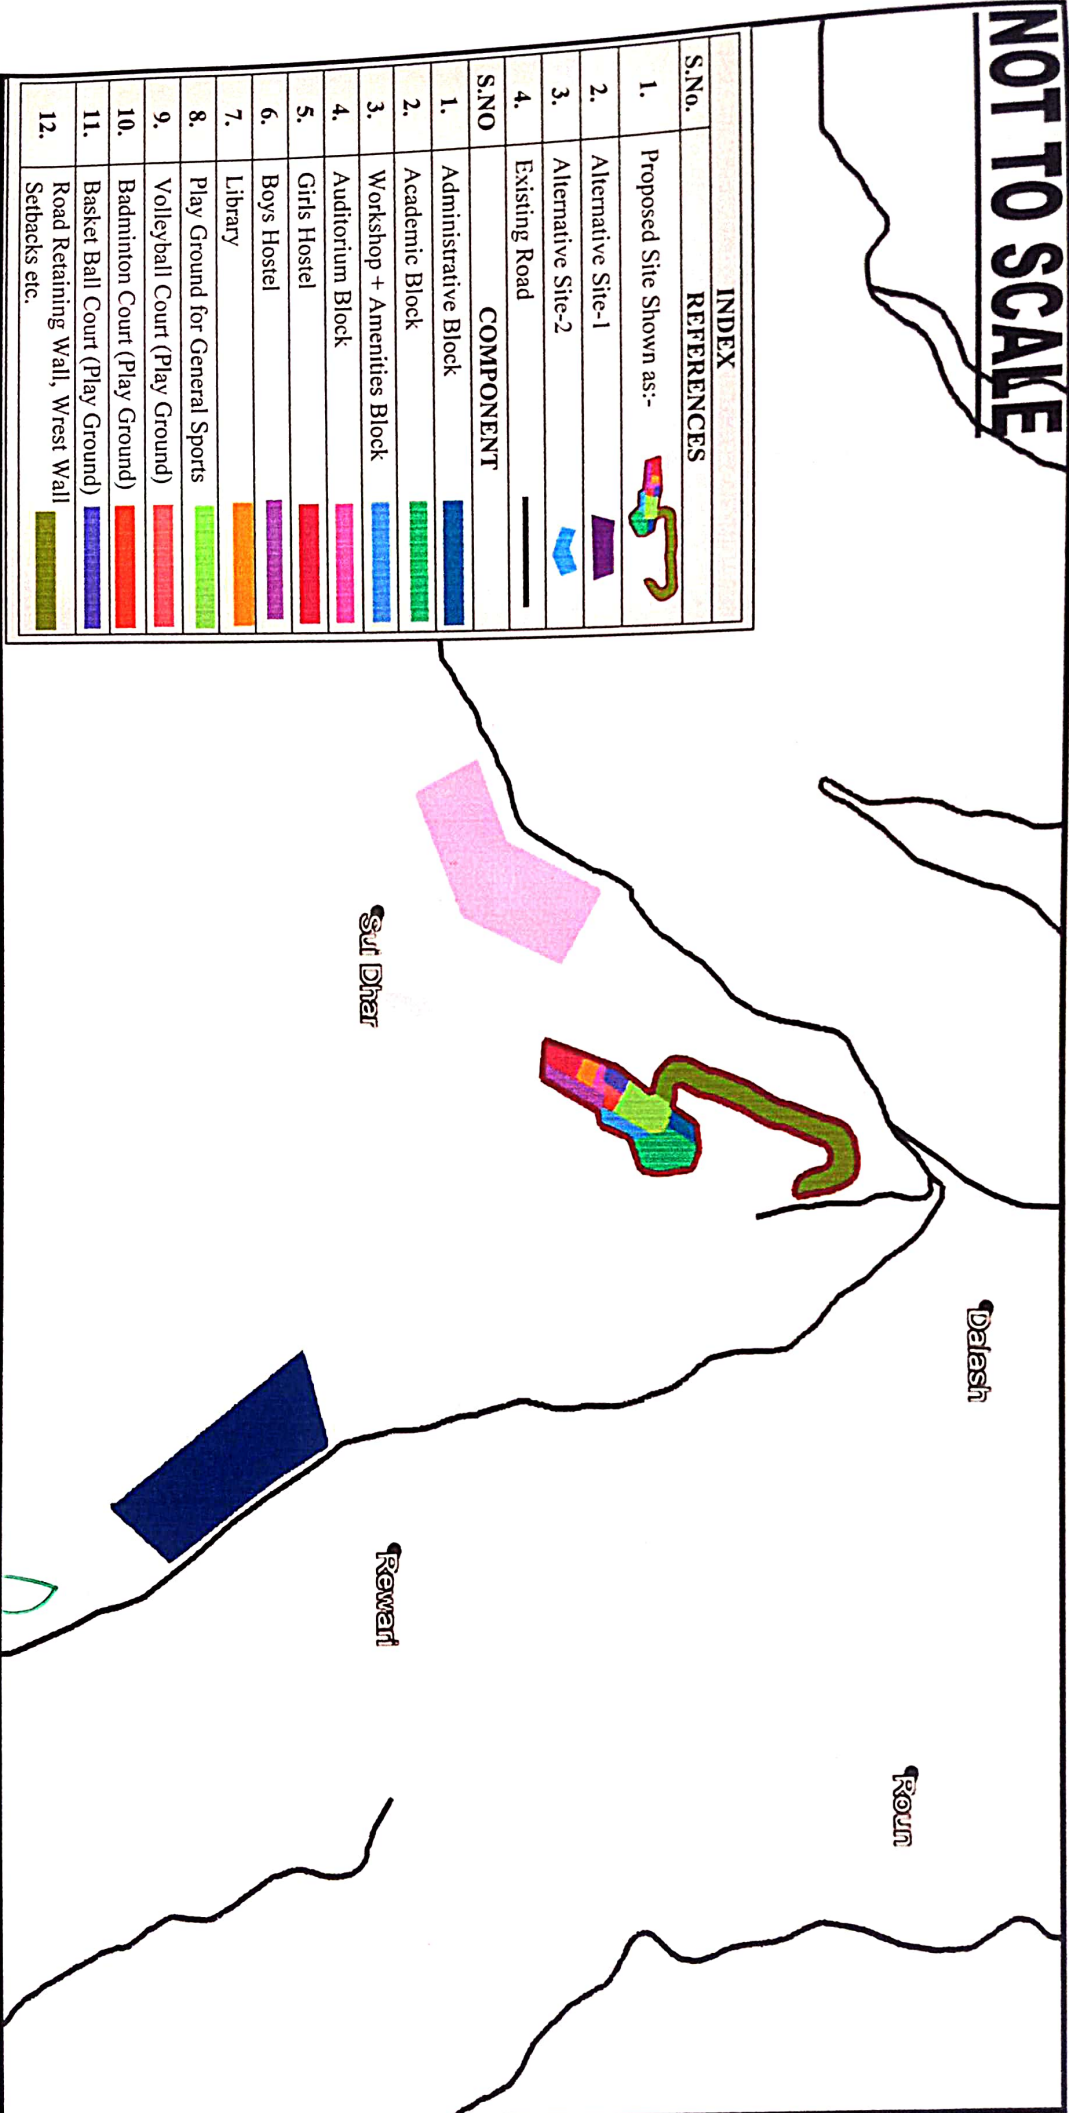

Divisional L.D.
Amul Forest Divn at Lohri

MODAL OFFICER
GOVT Polytechnic Dalash
District Kullu (H.P.)