


# Typical Cross Section

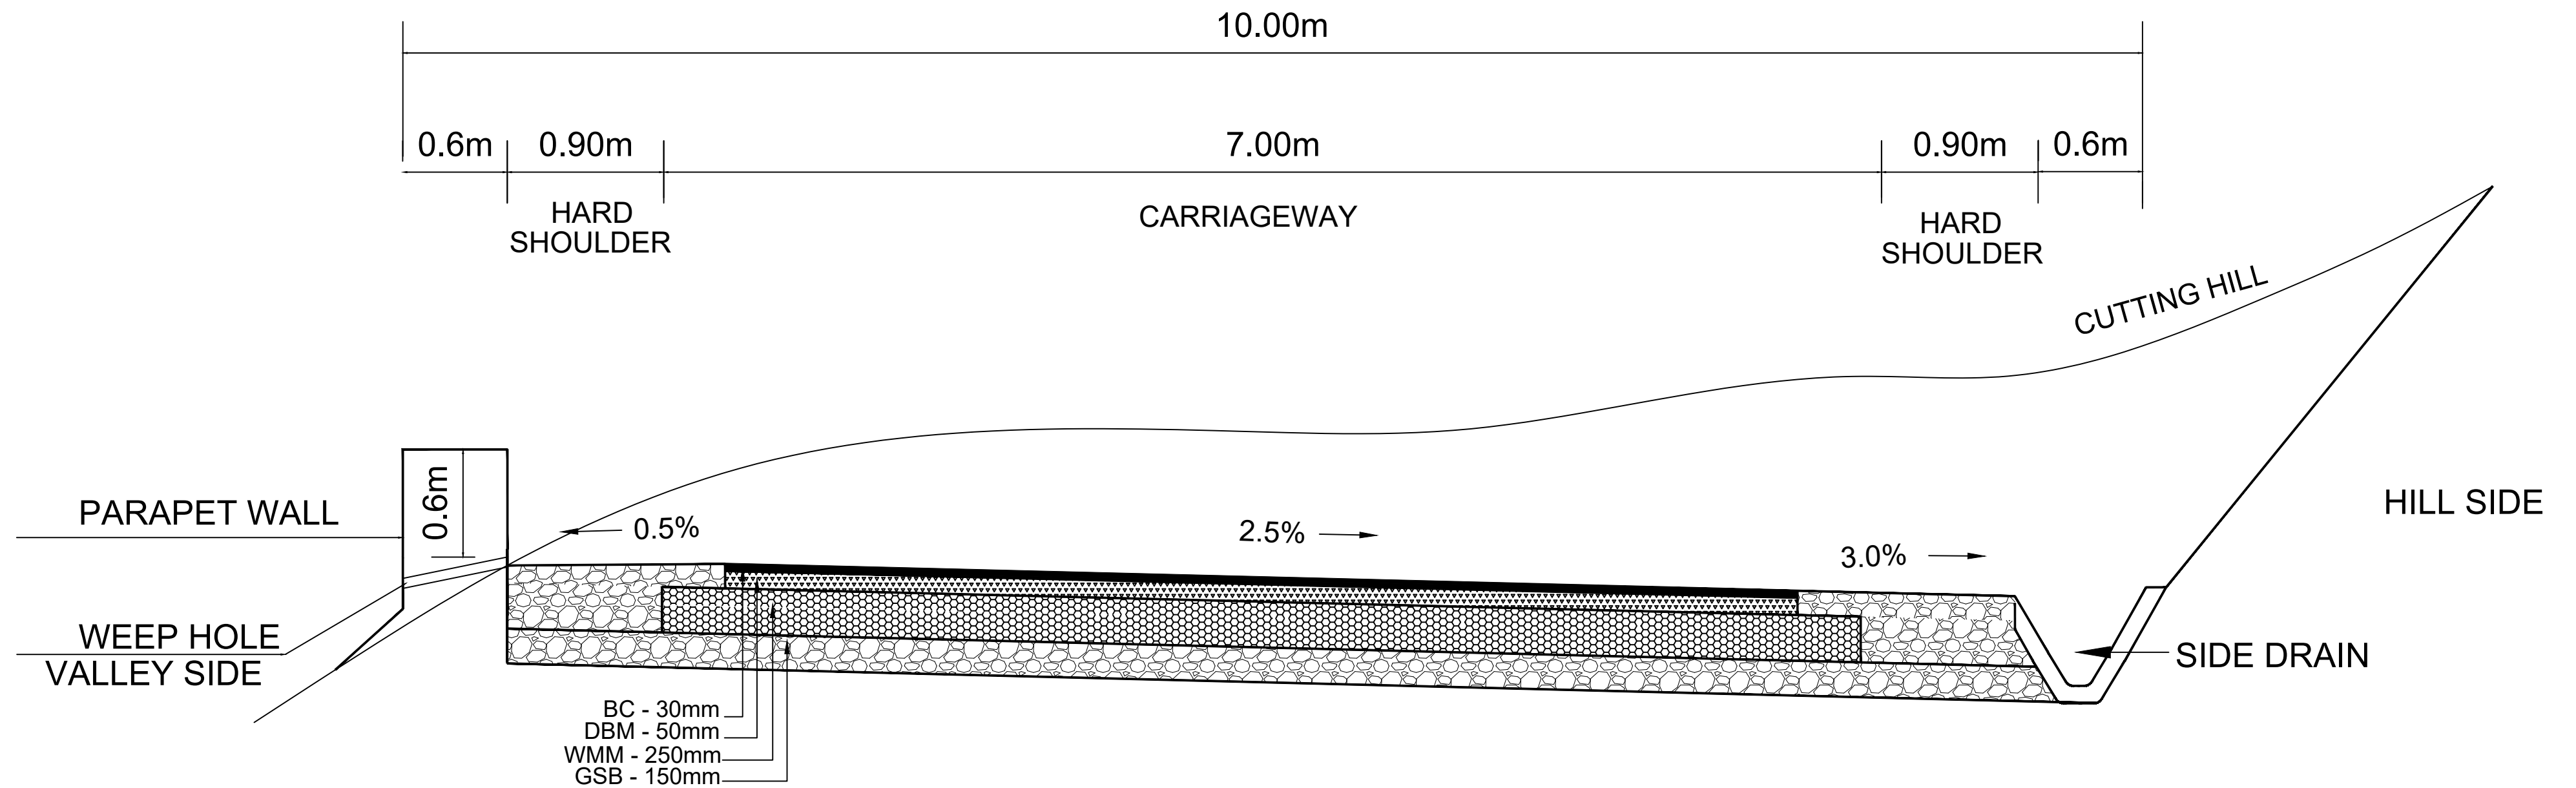

## TCS NO.1 TYPICAL CROSS-SECTION FOR NEW CONSTRUCTION WITHOUT BREAST WALL & RETAINING WALL (NEW ALIGNMENT)

### Project Title :

Engaging technical consultant for preparation of feasibility study (FS) and Detailed Project Report (DPR) on EPC mode for widening/improvement of **KAYING - TATO ROAD** from Km 11.350 to 19.950 and Km 28.600 to 86.600 (Total length 66.600 Km) from existing road to NHDL specification under project BRAHMANK in Arunachal Pradesh State.

**Section :** KAYING - TATO SECTION-I FROM KM 11+350 TO KM 20+350

### CLIENT



**Border Road Organisation  
Brahmank Project**

### Drawing Title:

**Typical Cross Section**

Drawing No. :- **AIPPL/BRO/DPR/TCS/ 01**

Scale :- NTS

Dwg. Dgn.by Appd.by

Sheet : **01 of 07**

Date: April-2021

### CONSULTANT:




**Technocrats Advisory Services Pvt. Ltd.**

Flat No. - 68, Ajanta Apartment, 36, I.P Extension  
Patparganj Delhi - 110092  
E-mail : [taspl.bd2019@gmail.com](mailto:taspl.bd2019@gmail.com)

**M/S Agnitio Infraprojects Pvt. Ltd.**

R.n. 73, Kapil Muni House, Sector - 62  
Noida, U.P - 201301 . Email - [agnitiodelhi@gmail.com](mailto:agnitiodelhi@gmail.com)  
PH:0120-2400144



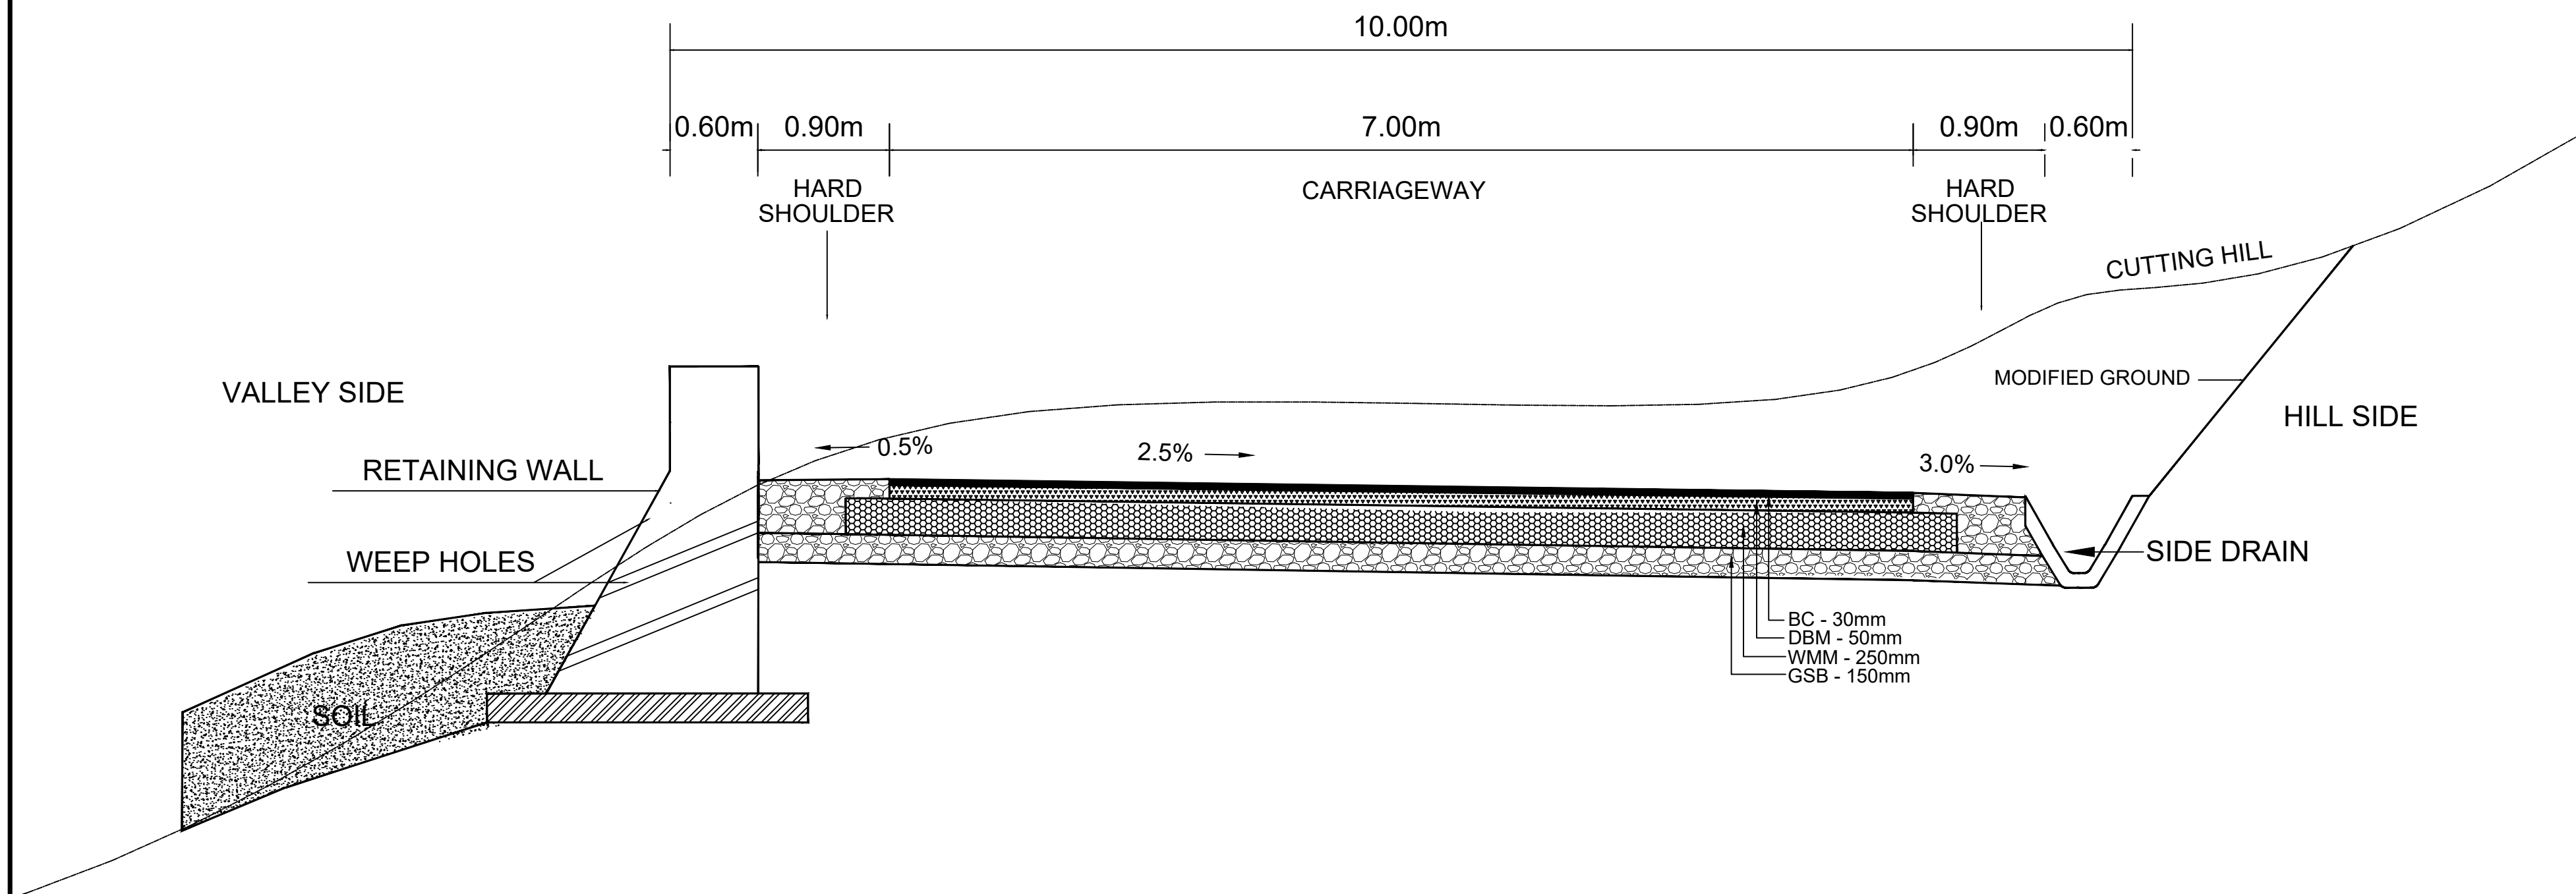

TCS NO.2 TYPICAL CROSS-SECTION FOR NEW CONSTRUCTION WITH RETAINING WALL(NEW ALIGNMENT)

Project Title :

Engaging technical consultant for preparation of feasibility study (FS) and Detailed Project Report (DPR) on EPC mode for widening/improvement of **KAYING - TATO ROAD** from Km 11.350 to 19.950 and Km 28.600 to 86.600 (Total length 66.600 Km) from existing road to NHDL specification under project BRAHMANK in Arunachal Pradesh State.

**Section :** KAYING - TATO SECTION-I FROM KM 11+350 TO KM 20+350

CLIENT



**Border Road Organisation  
Brahmank Project**

Drawing Title:

**Typical Cross Section**

Drawing No. :- **AIPPL/BRO/DPR/TCS/02**

Sheet :  
**02 of 07**

Scale :- NTS

Dwg. Dgn.by Appd.by

Date:  
April-2021

CONSULTANT:



**Technocrats Advisory Services Pvt. Ltd.**


Flat No. - 68, Ajanta Apartment, 36, I.P. Extension  
Patparganj Delhi - 110092  
E-mail : [taspl.bd2019@gmail.com](mailto:taspl.bd2019@gmail.com)



**M/S Agnitio Infraprojects Pvt. Ltd.**

R.n. 73, Kapil Muni House, Sector - 62  
Noida, U.P. - 201301 . Email - [agnitiodelhi@gmail.com](mailto:agnitiodelhi@gmail.com)  
PH:0120-2400144



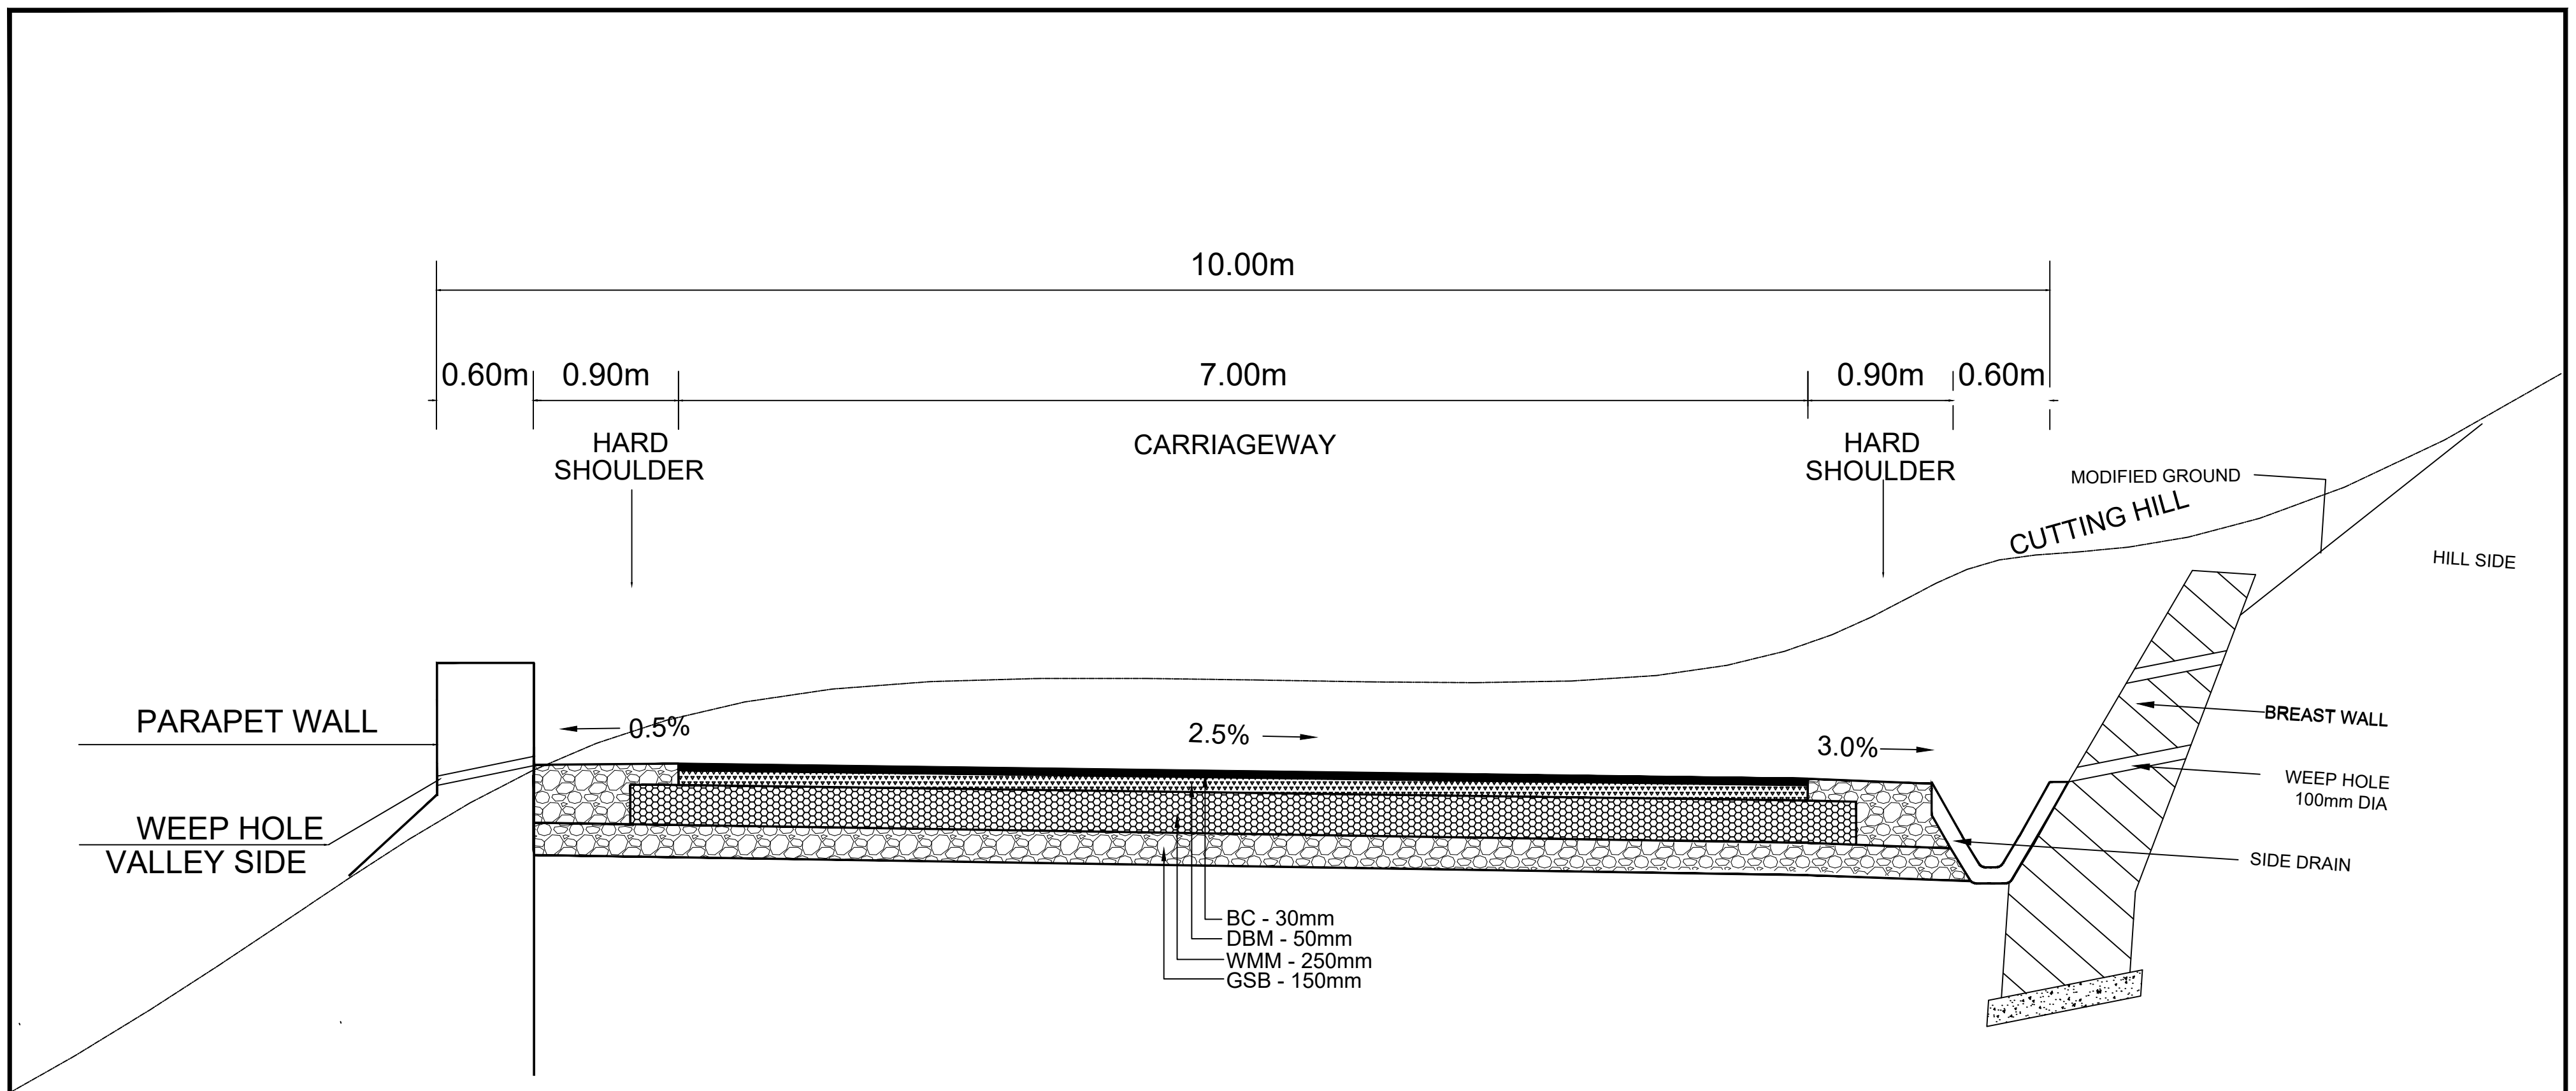

TCS NO.3 TYPICAL CROSS-SECTION FOR NEW CONSTRUCTION WITH BREAST WALL (NEW ALIGNMENT)

Project Title :

Engaging technical consultant for preparation of feasibility study (FS) and Detailed Project Report (DPR) on EPC mode for widening/improvement of **KAYING - TATO ROAD** from Km 11.350 to 19.950 and Km 28.600 to 86.600 (Total length 66.600 Km) from existing road to NHDL specification under project BRAHMANK in Arunachal Pradesh State.

Section : **KAYING - TATO SECTION-I FROM KM 11+350 TO KM 20+350**

CLIENT



**Border Road Organisation  
Brahmank Project**

Drawing Title:

**Typical Cross Section**

Drawing No. :- **AIPPL/BRO/DPR/TCS/03**

Scale :- NTS

Dwg.

Dgn.by

Appd.by

Date:

April-2021

Sheet : **03 of 07**

CONSULTANT:




**Technocrats Advisory Services Pvt. Ltd.**

Flat No. - 68, Ajanta Apartment, 36, I.P Extension  
Patparganj Delhi - 110092  
E-mail : [taspl.bd2019@gmail.com](mailto:taspl.bd2019@gmail.com)



**M/S Agnitio Infraprojects Pvt. Ltd.**

R.n. 73, Kapil Muni House, Sector - 62  
Noida, U.P - 201301 . Email - [agnitiodelhi@gmail.com](mailto:agnitiodelhi@gmail.com)  
PH:0120-2400144

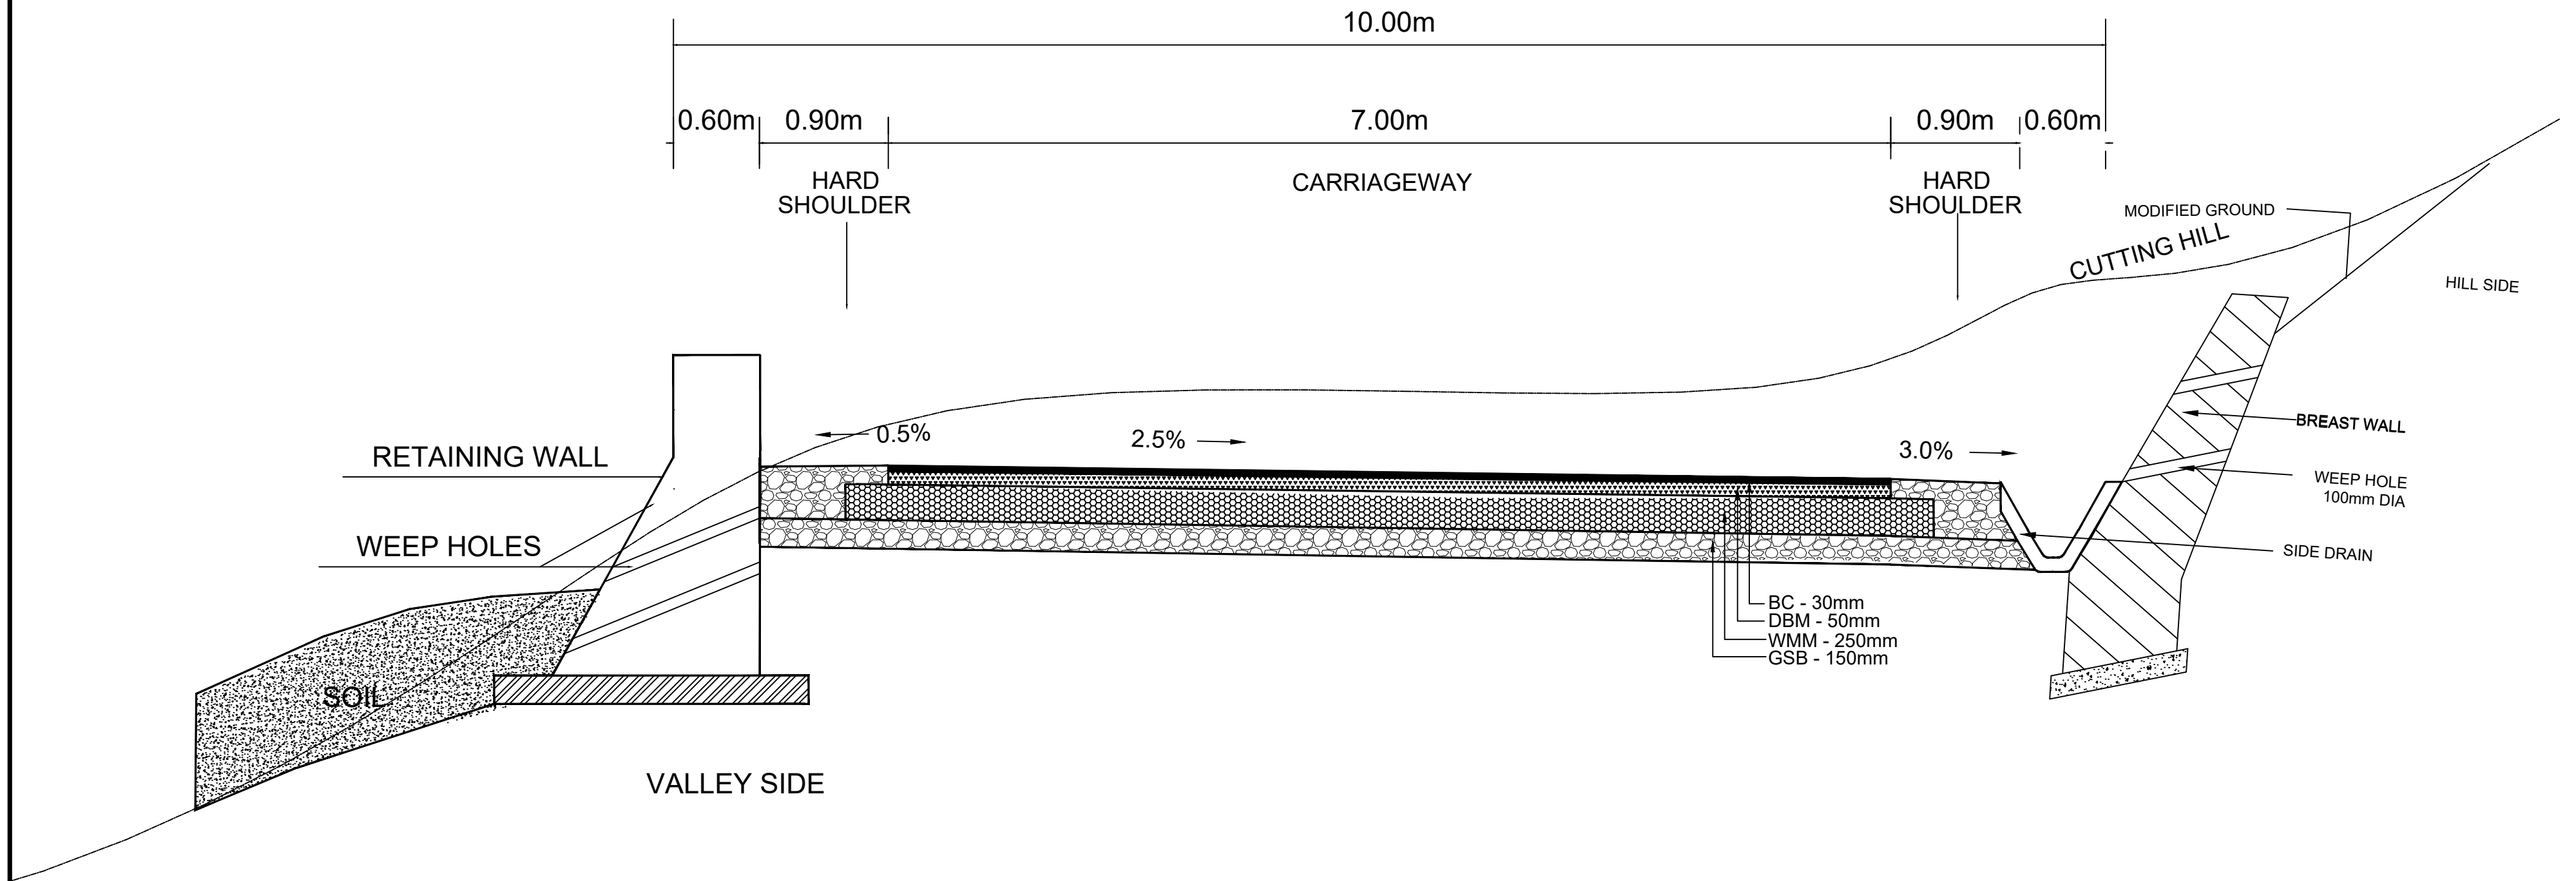

TCS NO.4 TYPICAL CROSS-SECTION FOR NEW CONSTRUCTION WITH BREAST WALL & RETAINING WALL(NEW ALIGNMENT)

Project Title :

Engaging technical consultant for preparation of feasibility study (FS) and Detailed Project Report (DPR) on EPC mode for widening/improvement of **KAYING - TATO ROAD** from Km 11.350 to 19.950 and Km 28.600 to 86.600 (Total length 66.600 Km) from existing road to NHDL specification under project BRAHMANK in Arunachal Pradesh State.

Section : **KAYING - TATO SECTION-I FROM KM 11+350 TO KM 20+350**

CLIENT



**Border Road Organisation  
Brahmank Project**

Drawing Title:

**Typical Cross Section**

Drawing No. :- **AIPPL/BRO/DPR/TCS/04**

Sheet :  
**04 of 07**

Scale :- NTS

| Dwg. | Dgn.by | Appd.by | Date:      |
|------|--------|---------|------------|
|      |        |         | April-2021 |

CONSULTANT:



**Technocrats Advisory Services Pvt. Ltd.**


Flat No. - 68, Ajanta Apartment, 36, I.P Extension  
Patparganj Delhi - 110092  
E-mail : [taspl.bd2019@gmail.com](mailto:taspl.bd2019@gmail.com)



**M/S Agnitio Infraprojects Pvt. Ltd.**

R.n. 73, Kapil Muni House, Sector - 62  
Noida, U.P - 201301 . Email - [agnitiodelhi@gmail.com](mailto:agnitiodelhi@gmail.com)  
PH:0120-2400144



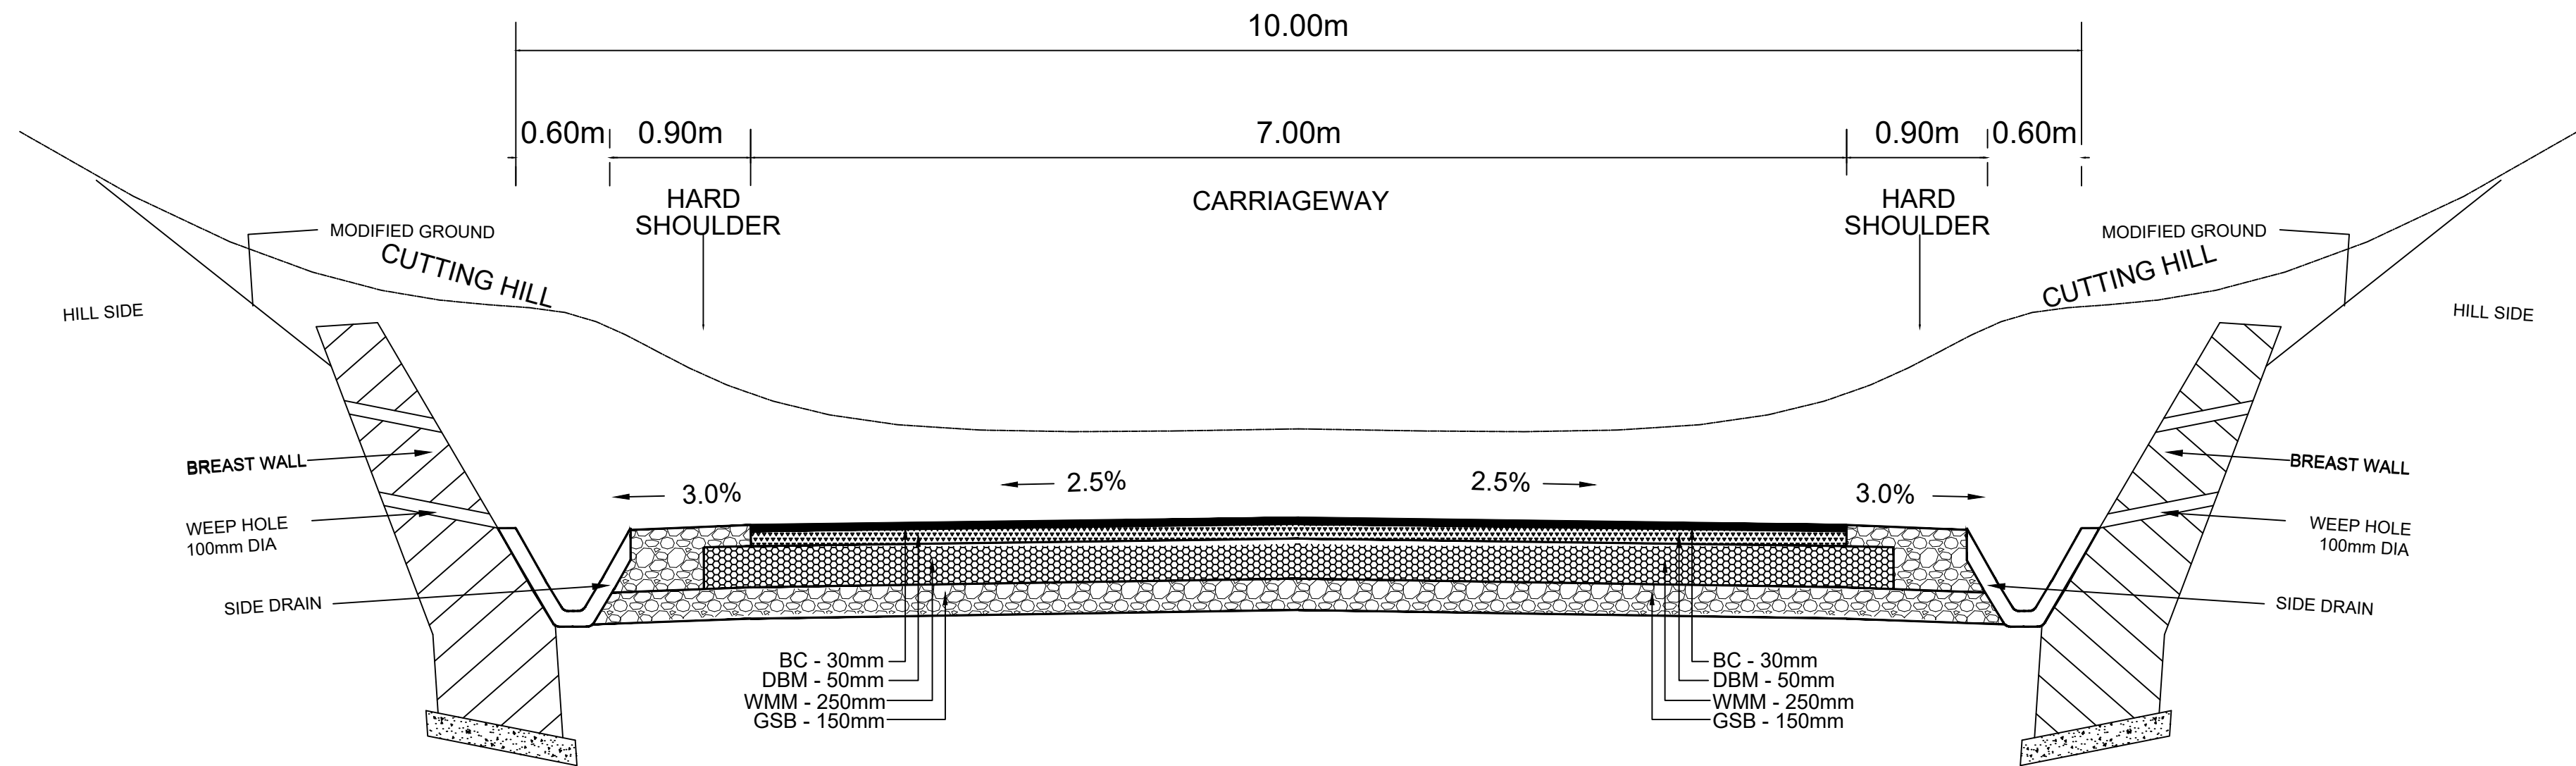

TCS NO.5 TYPICAL CROSS-SECTION FOR NEW CONSTRUCTION BOX CUT WITH BOTH SIDE BREAST WALL  
(NEW ALIGNMENT)

**Project Title :**

Engaging technical consultant for preparation of feasibility study (FS) and Detailed Project Report (DPR) on EPC mode for widening/improvement of **KAYING - TATO ROAD** from Km 11.350 to 19.950 and Km 28.600 to 86.600 (Total length 66.600 Km) from existing road to NHDL specification under project BRAHMANK in Arunachal Pradesh State.

**Section :** KAYING - TATO SECTION-I FROM KM 11+350 TO KM 20+350

**CLIENT**



**Border Road Organisation  
Brahmank Project**

**Drawing Title:**

**Typical Cross Section**

Drawing No. :- **AIPPL/BRO/DPR/TCS/05**

Scale :- NTS

Dwg.

Dgn.by

Appd.by

Date:

April-2021

**CONSULTANT:**




**Technocrats Advisory Services Pvt. Ltd.**

Flat No. - 68, Ajanta Apartment, 36, I.P Extension  
Patparganj Delhi - 110092  
E-mail : [taspl.bd2019@gmail.com](mailto:taspl.bd2019@gmail.com)

**M/S Agnitio Infraprojects Pvt. Ltd.**

R.n. 73, Kapil Muni House, Sector - 62  
Noida, U.P - 201301 . Email - [agnitiodelhi@gmail.com](mailto:agnitiodelhi@gmail.com)  
PH:0120-2400144



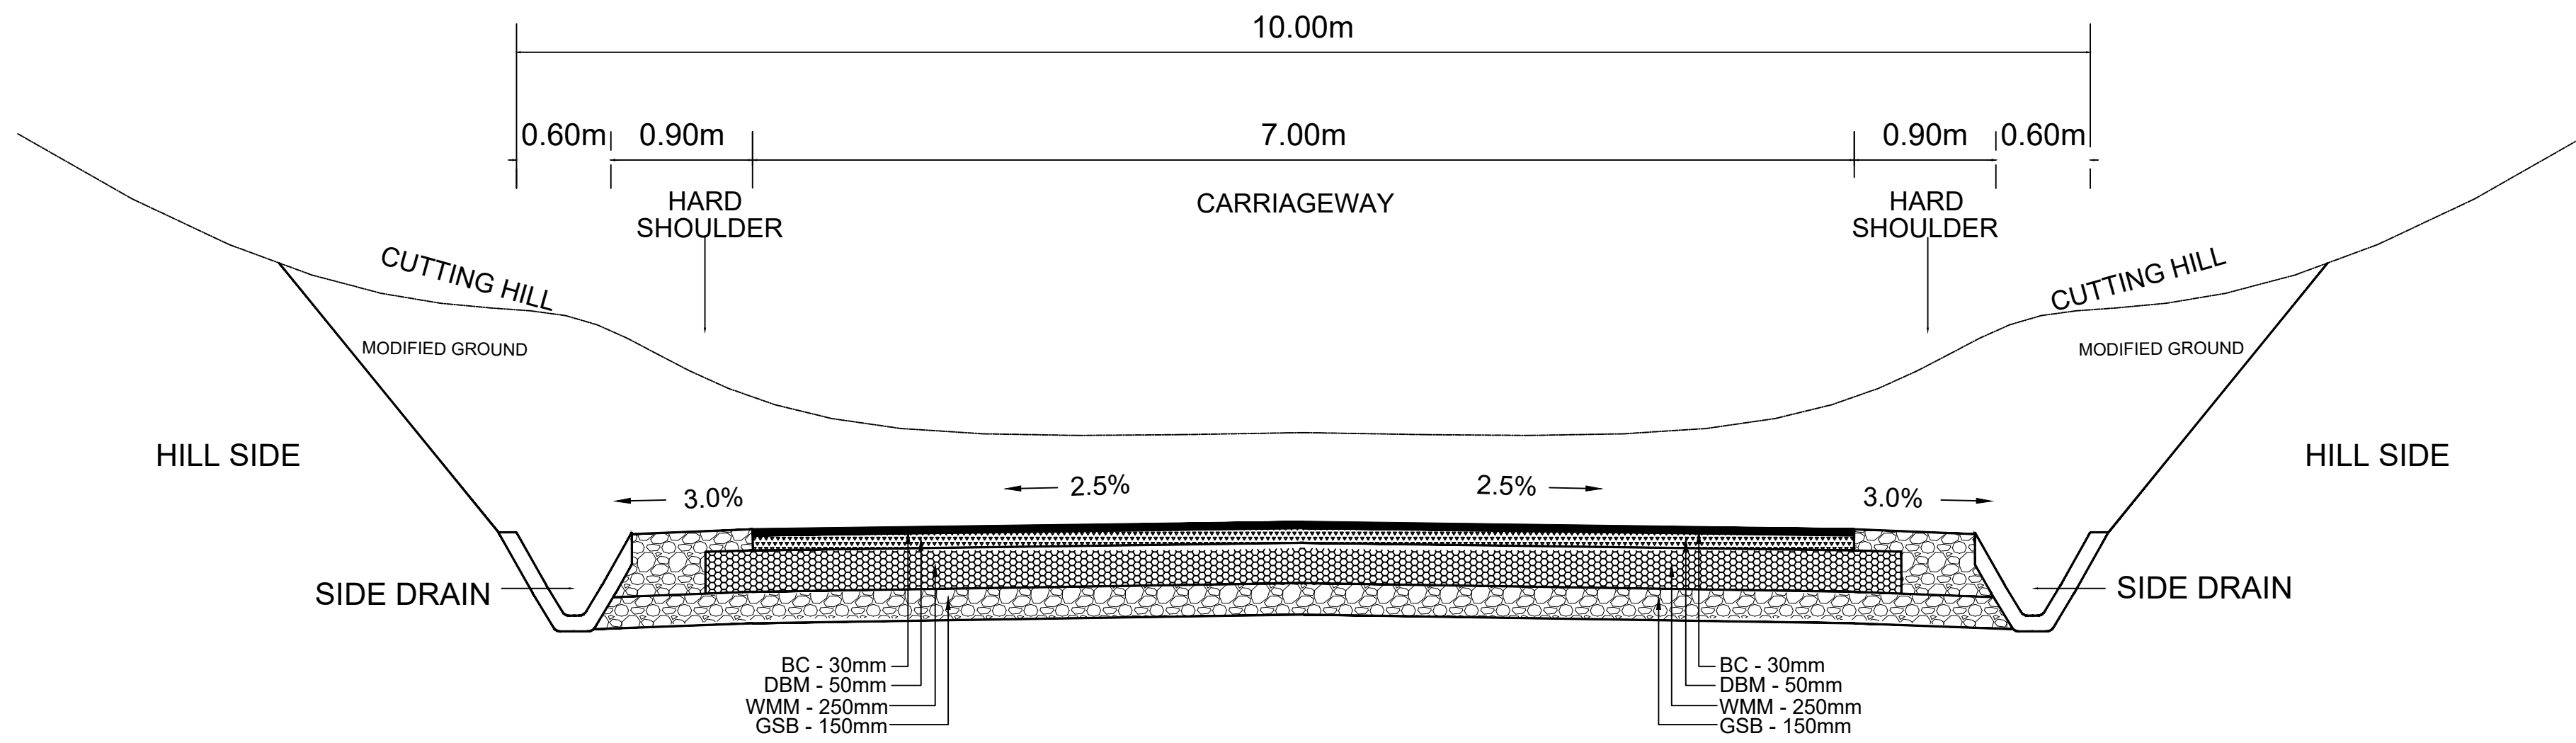

TCS NO.6 TYPICAL CROSS-SECTION FOR NEW CONSTRUCTION BOX CUT WITHOUT BREAST WALL (NEW ALIGNMENT)

Project Title :

Engaging technical consultant for preparation of feasibility study (FS) and Detailed Project Report (DPR) on EPC mode for widening/improvement of **KAYING - TATO ROAD** from Km 11.350 to 19.950 and Km 28.600 to 86.600 (Total length 66.600 Km) from existing road to NHDL specification under project BRAHMANK in Arunachal Pradesh State.

**Section :** KAYING - TATO SECTION-I FROM KM 11+350 TO KM 20+350

CLIENT



**Border Road Organisation  
Brahmank Project**

Drawing Title:

**Typical Cross Section**

Drawing No. :- **AIPPL/BRO/DPR/TCS/06**

Sheet :  
**06 of 07**

Scale :- NTS

| Dwg. | Dgn.by | Appd.by | Date:      |
|------|--------|---------|------------|
|      |        |         | April-2021 |

CONSULTANT:




**Technocrats Advisory Services Pvt. Ltd.**

Flat No. - 68, Ajanta Apartment, 36, I.P. Extension  
Patparganj Delhi - 110092  
E-mail : [taspl.bd2019@gmail.com](mailto:taspl.bd2019@gmail.com)



**M/S Agnitio Infraprojects Pvt. Ltd.**

R.n. 73, Kapil Muni House, Sector - 62  
Noida, U.P. - 201301. Email - [agnitiodelhi@gmail.com](mailto:agnitiodelhi@gmail.com)  
PH:0120-2400144

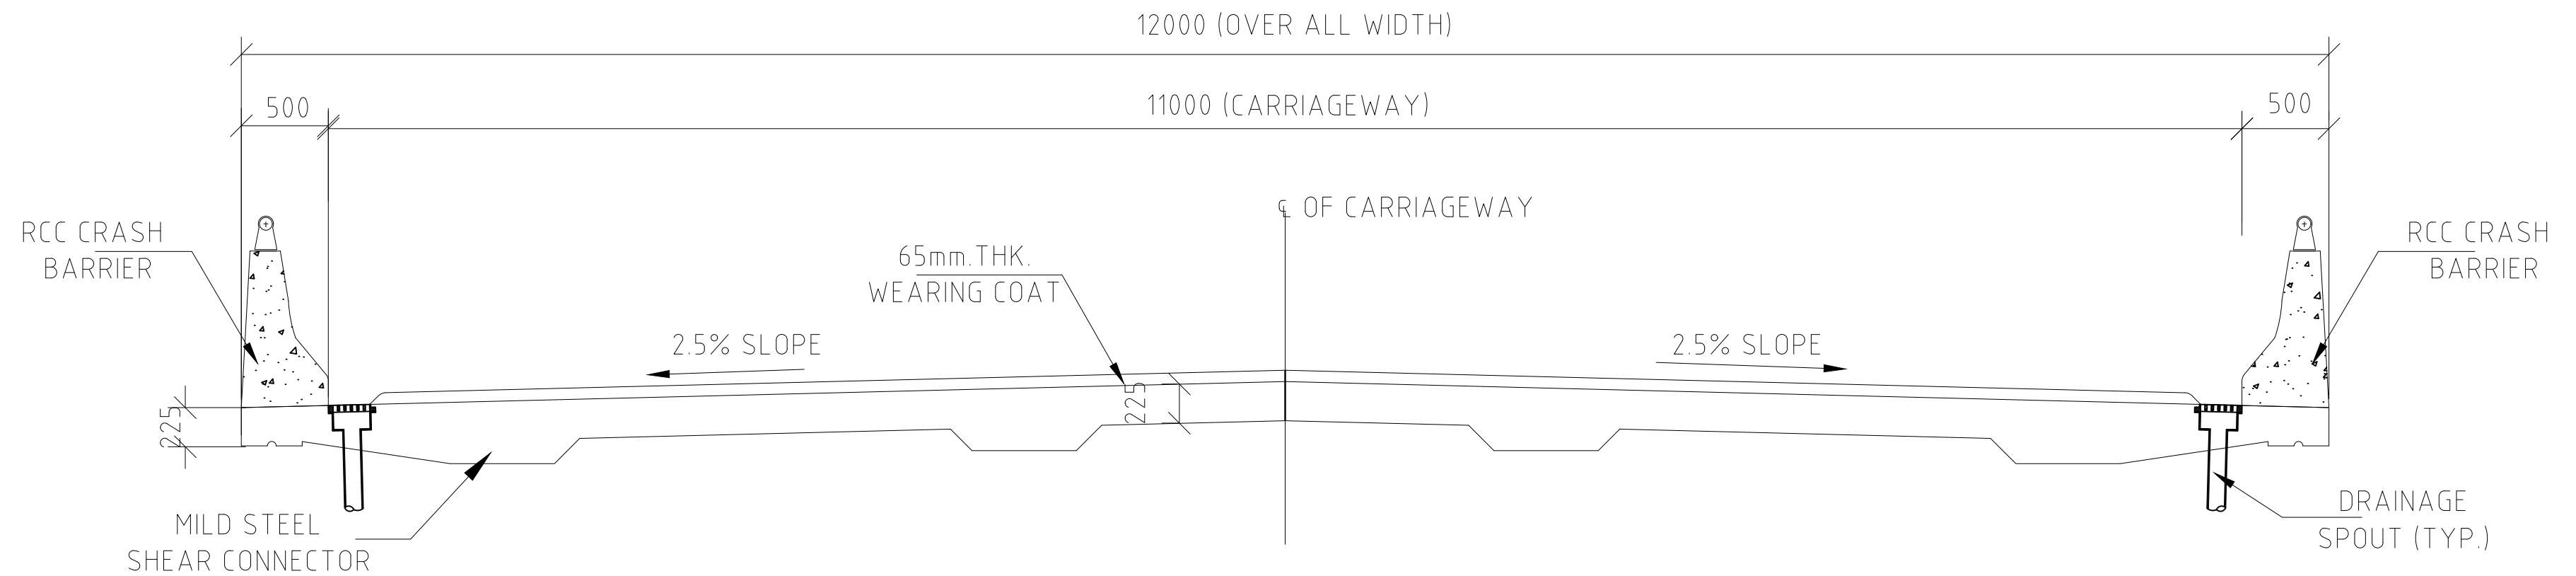

## TCS NO.7 NEW CONSTRUCTION BRIDGE

### Project Title :

Engaging technical consultant for preparation of feasibility study (FS) and Detailed Project Report (DPR) on EPC mode for widening/improvement of **KAYING - TATO ROAD** from Km 11.350 to 19.950 and Km 28.600 to 86.600 (Total length 66.600 Km) from existing road to NHDL specification under project BRAHMANK in Arunachal Pradesh State.

**Section :** KAYING - TATO SECTION-I FROM KM 11+350 TO KM 20+350

### CLIENT



**Border Road Organisation  
Brahmank Project**

### Drawing Title:

**Typical Cross Section**

Drawing No. :- **AIPPL/BRO/DPR/TCS/07**

Sheet :  
**07 of 07**

Scale :- NTS

Dwg. Dgn.by Appd.by

Date:  
April-2021

### CONSULTANT:



**Technocrats Advisory Services Pvt. Ltd.**

Flat No. - 68, Ajanta Apartment, 36, I.P Extension  
Patparganj Delhi - 110092  
E-mail : [taspl.bd2019@gmail.com](mailto:taspl.bd2019@gmail.com)



**M/S Agnitio Infraprojects Pvt. Ltd.**

R.n. 73, Kapil Muni House, Sector - 62  
Noida, U.P - 201301 . Email - [agnitiodelhi@gmail.com](mailto:agnitiodelhi@gmail.com)  
PH:0120-2400144