
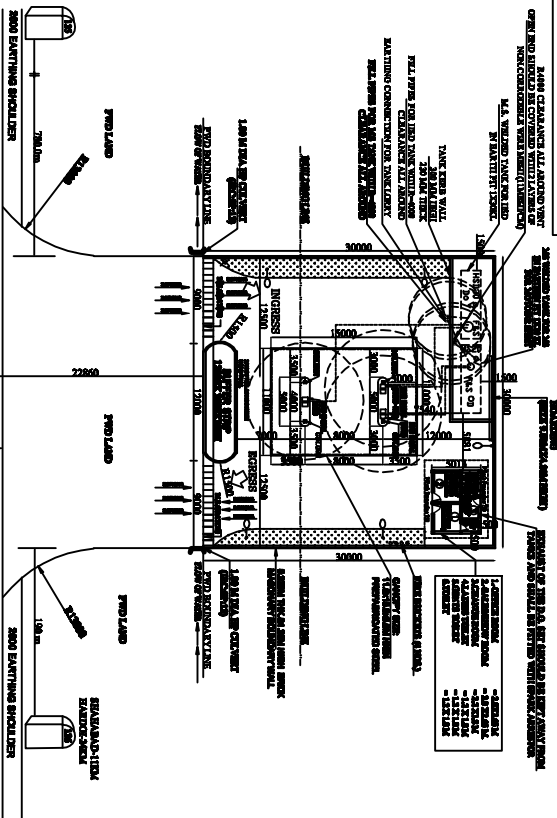
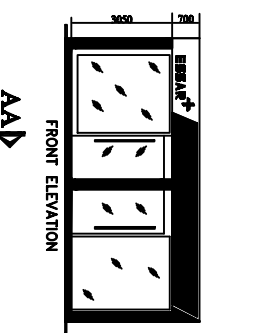
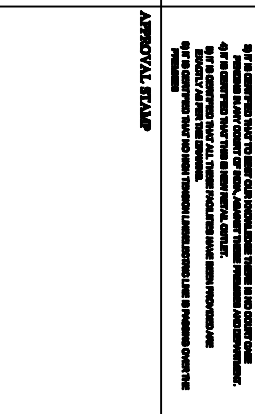


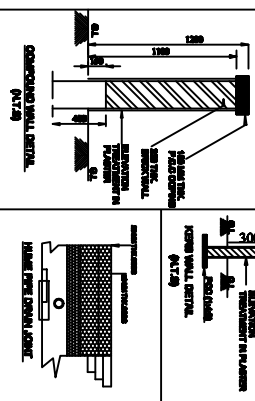

HOUSE NO.	200
VILLAGE	SADPUR
TEHSL.	SHIVBARD
DISTRICT	HANDE
RAILWAY STATION	TODAPUR
POLICE STATION	BEHTA GOHEL
POST OFFICE	TODAPUR
STATE	UTTAR PRADESH
PLOT AREA	6684 SQ.MTR.
PN CODE	241135
ROAD NO.	84/35

HOUSE NO.	200
VILLAGE	SADPUR
TEHSL.	SHIVBARD
DISTRICT	HANDE
RAILWAY STATION	TODAPUR
POLICE STATION	BEHTA GOHEL
POST OFFICE	TODAPUR
STATE	UTTAR PRADESH
PLOT AREA	6684 SQ.MTR.
PN CODE	241135
ROAD NO.	84/35

[illegible]

APPROVAL STATE


**ENGINE CONSTRUCTION METAL CENTER OF MD AS PER MD
APPROVAL NO. 1988 AND MD RECOMMENDATION ARE BEING FOLLOWED.**

THICK VOL.(LIT.)	THICK DIA.(IN)	THICK LENGTH(IN)	BEAL VOL.(LIT.)	AIR SPACE(LIT.)
20000	2.61	7	22000.9465	2200.9465
30000	2.65	7	32000.1715	3000.1715


[illegible]

SPACE FOR PESCO ENDORSEMENT:-


LAYOUT PLAN
SCALE 1:250

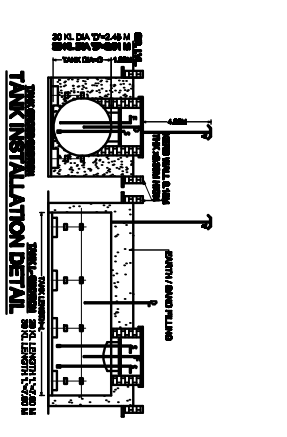


TANK INSTALLATION DETAIL

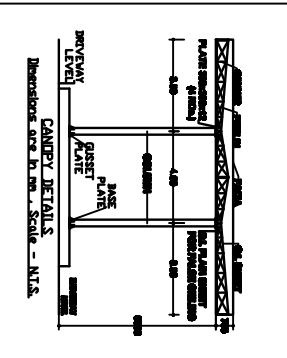

CANDY DETAILS
are in mm, Scale - N.T.S.

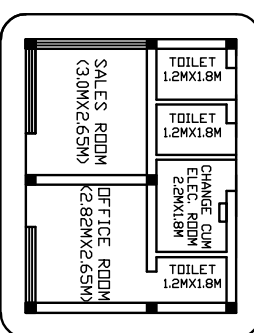

AA

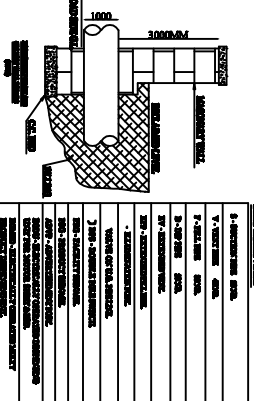

100

[illegible]

ESSAR FUELING STATION LAY OUT PLAN

DATE:	14-04-2018
DRAWN BY:	DAHEE
CHECKED BY:	DAHEE
APPROVED BY:	
DESIGN NO.	AS PERMR
PROJECT NO.	
SCALE:	
SHEET NO.	1 OF 1

ESSAR ESSAR OIL LTD.

TABLE 3 FUELING STATION LAY OUT PLAN
--

DATE: 1/10/00	DATE: 1/10/00
---------------	---------------

COMMENTS	DATE
RECEIVED	DATE

DATE:	AS TOWARD
FOR:	W/OUT/IN 2 1740

PROJ NO: EOL-W/NL/UP-C-1/42