


← SAGAR

KABRAI →

Annexure-6

Box Culvert	
CHAINAGE	Ex. Realign D: 87+115
SIDE	LHS
PROPOSAL	New
SPAN	1 x 3.0m

HIP NO. 41 CH. 87193.684	
X = 322354.171	Y = 2700338.635
R (m)	500
Ls (m)	95.000
Dc(deg)	18.886
S(m)	0.752
Lc(m)	164.814
Ts(deg)	5.443
Ta(m)	180.597
D(deg)	29.772
Es(m)	18.142
e(%)	5.00%
Design Speed (V): 100 kmph	

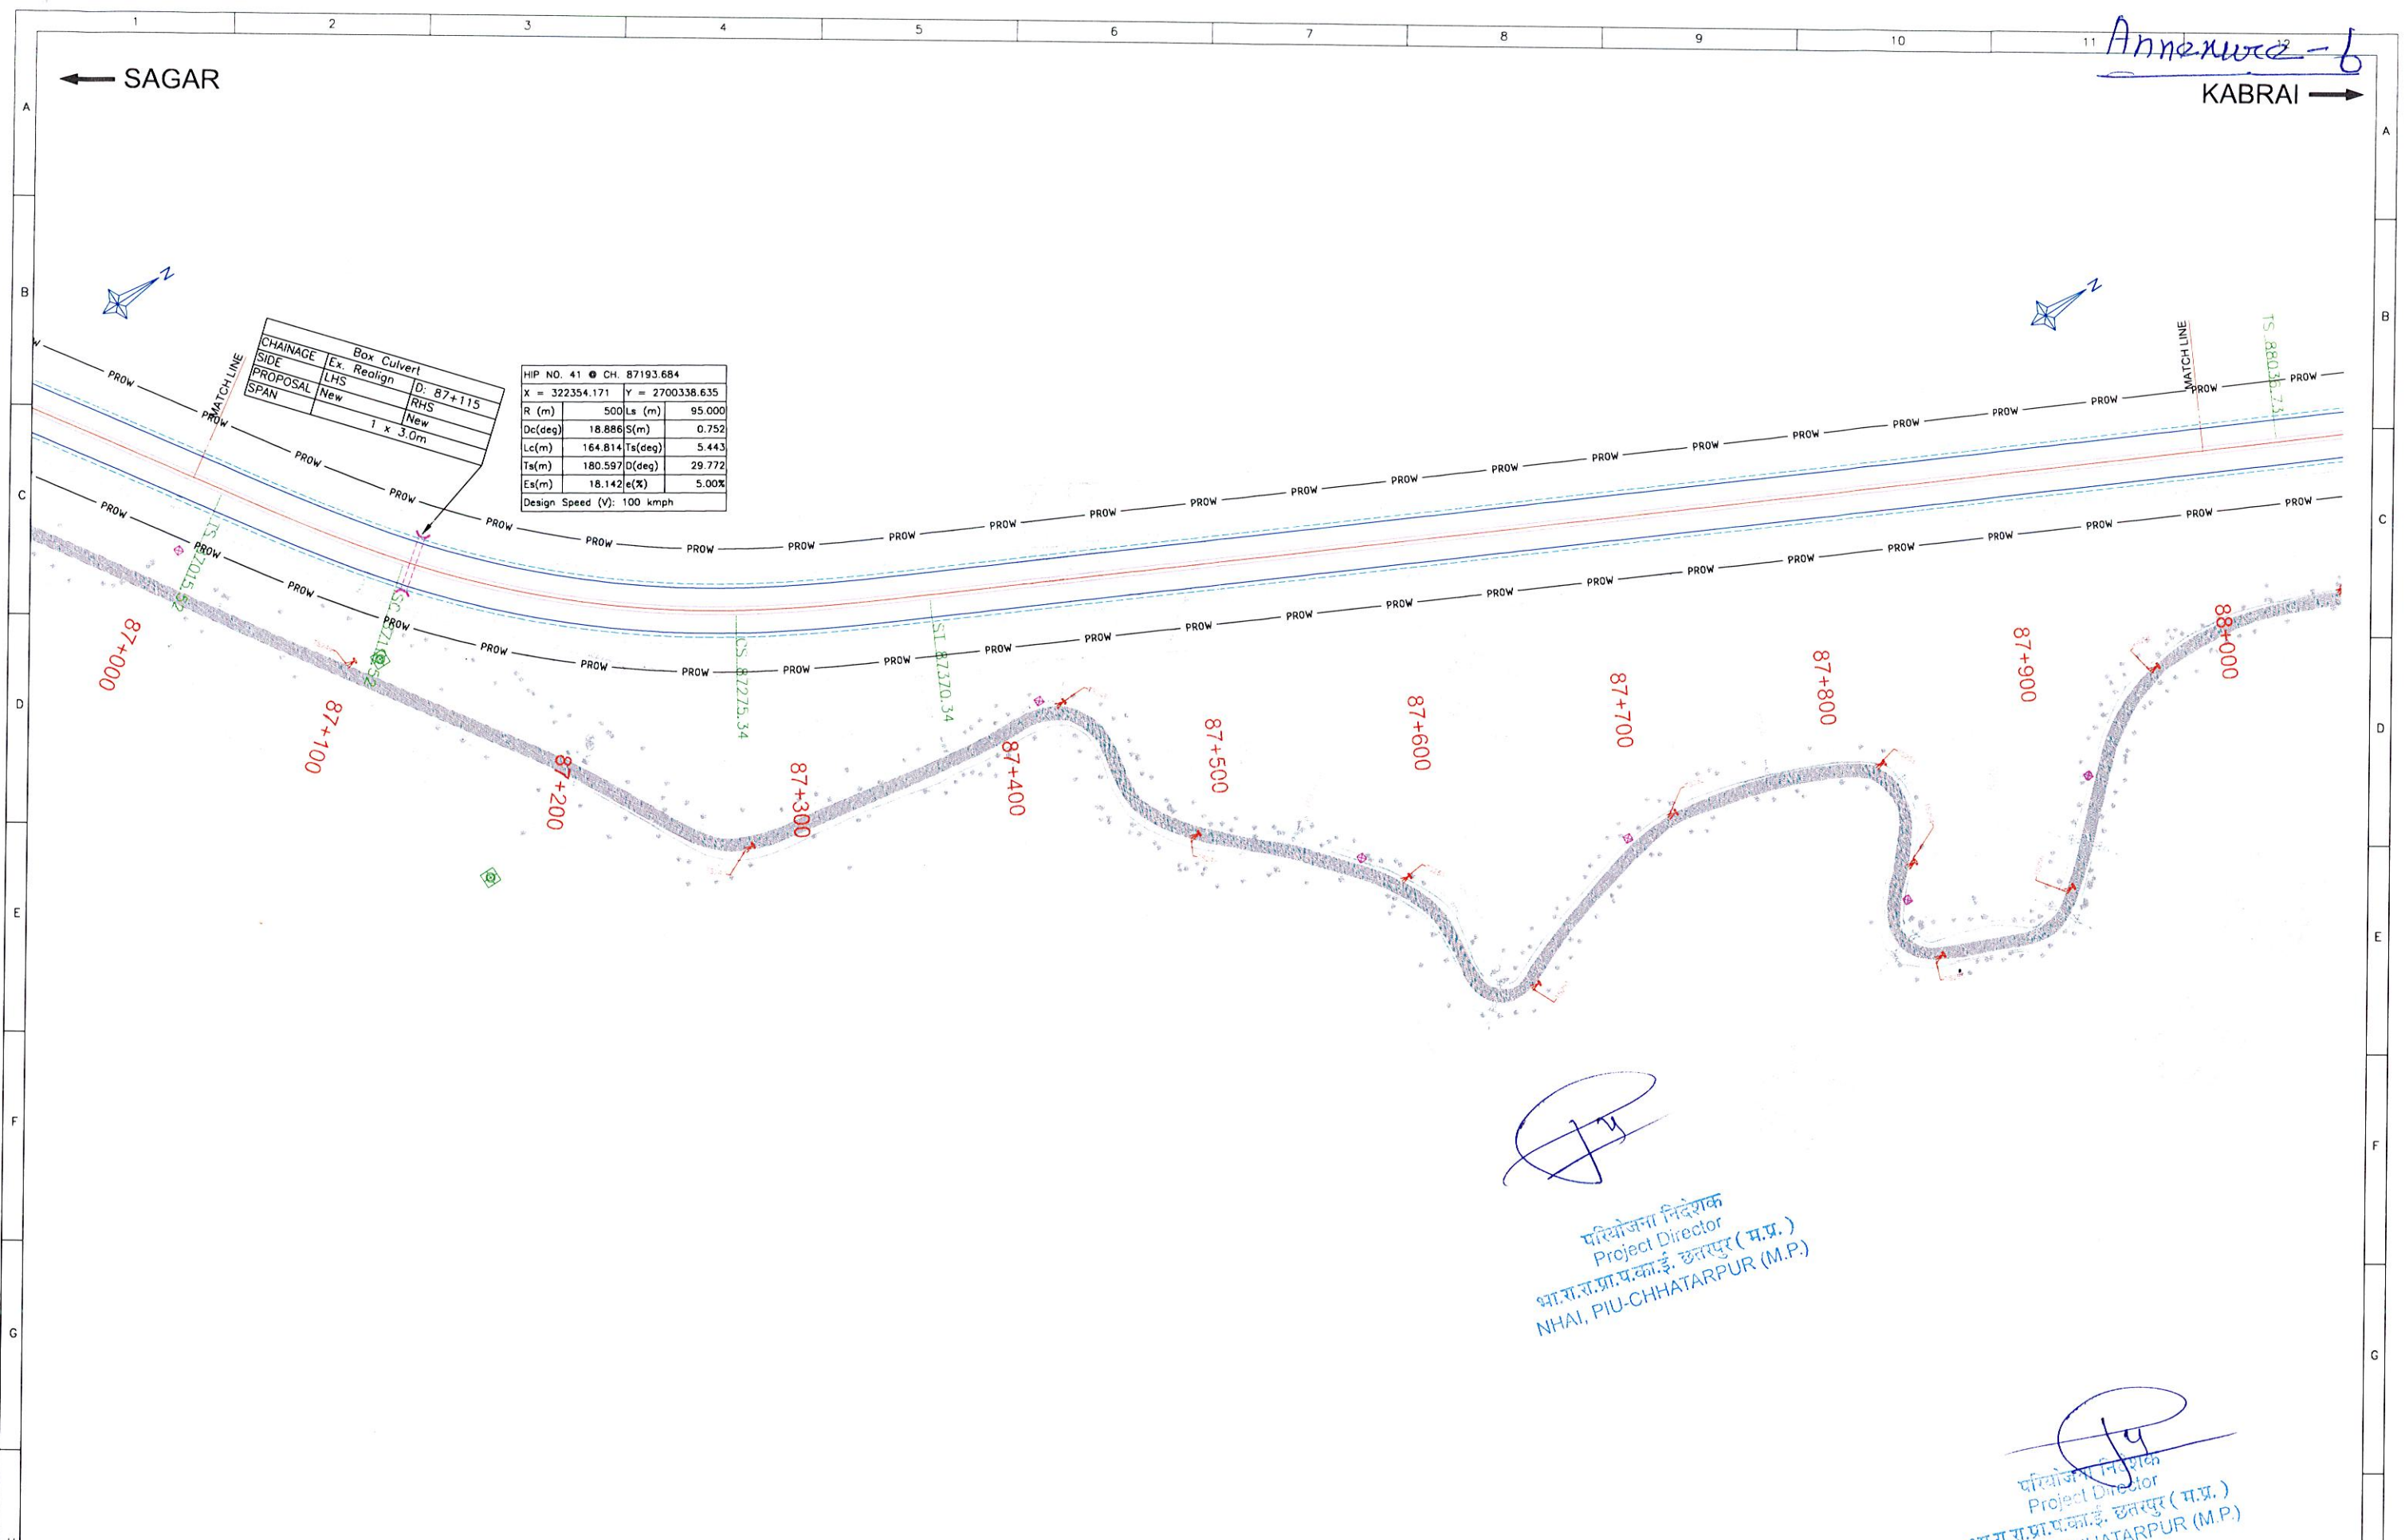

परियोजना निदेशक
Project Director
भारत.रा.प.का.ई. छतरपुर (म.प्र.)
NHAI, PIU-CHHATARPUR (M.P.)

परियोजना निदेशक
Project Director
भारत.रा.प.का.ई. छतरपुर (म.प्र.)
NHAI, PIU-CHHATARPUR (M.P.)

REV.	DESCRIPTION OF REVISIONS	DATE	CLIENT:	DESIGN CONSULTANT :	PROJECT:	DESIGNED BY:	TITLE:
			NATIONAL HIGHWAYS AUTHORITY OF INDIA G-5 & 6, Sector 10, Dwaraka, New Delhi.	URS-AECOM AECOM, 9/F, Infinity Tower - C, DLF Cyber City, DLF Phase-II, Gurgaon, Haryana - 122 002.	CONSULTANCY SERVICES FOR PREPARATION OF DPR FOR DEVELOPMENT OF ECONOMIC CORRIDORS, INTER CORRIDORS, FEEDER ROUTES AND COASTAL ROADS TO IMPROVE THE EFFICIENCY OF FREIGHT MOVEMENT IN INDIA. (Lot-1/Madhya Pradesh/Package-4) PACKAGE-II, FROM MOHARI TO SATIA GHAT (Km.50+300 to Km.89+875)	BHARATH SINGH P.SASI KANTH B.G.P. REDDY M.S.RAWAT	PACKAGE-II MOHARI TO SATIA GHAT PLAN Km 087.000 TO Km 088.000
RO	FINAL FEASIBILITY REPORT	DEC,2021					
1		2	3	4	5	6	7
8		9	10	11	12		


SAGAR ←

→ KABRAI


Box Culvert		
CHAINAGE	Ex. Realign	D: 87x115
SIDE	LHS	RHS
PROPOSAL	New	New
SPAN	1 x 3.0m	

परियोजना निदेशक
Project Director
भा.स.रा.प्र.प.का.ई. उत्तरपुर (म.प्र.)
NHAI, PIU-CHHATARPUR (M.P.)

DATUM = 354

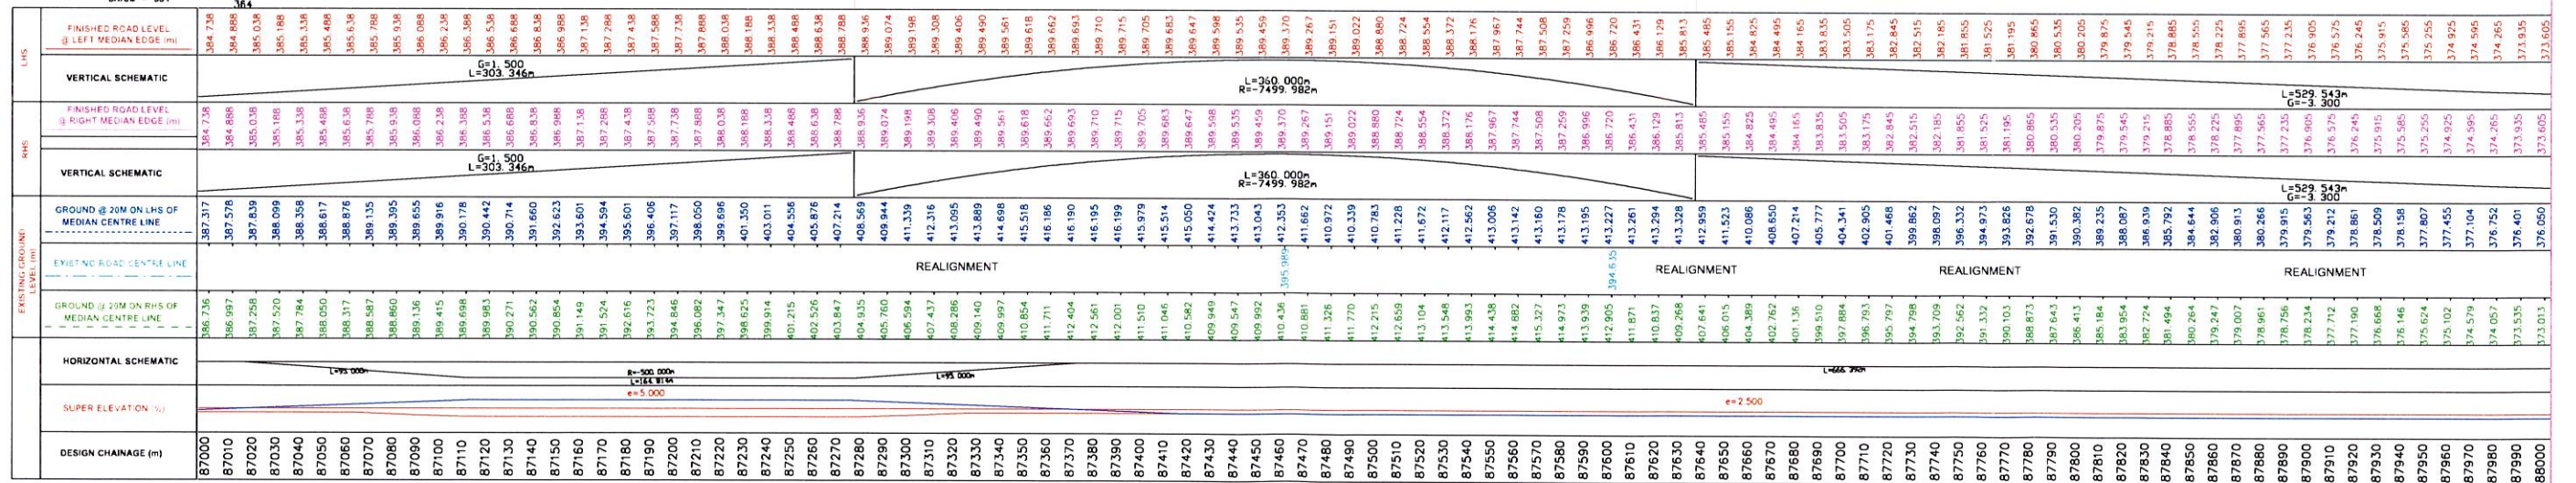

REV.	DESCRIPTION OF REVISIONS	DATE	CLIENT:	DESIGN CONSULTANT :	PROJECT:	DESIGNED BY:	TITLE:	DATE:	SCALE:	VER	DRAWING NO.:	REV.
			NATIONAL HIGHWAYS AUTHORITY OF INDIA	URS-AECOM	CONSULTANCY SERVICES FOR PREPARATION OF DPR FOR DEVELOPMENT OF ECONOMIC CORRIDORS, INTER CORRIDORS, FEEDER ROUTES AND COASTAL ROADS TO IMPROVE THE EFFICIENCY OF FREIGHT MOVEMENT IN INDIA. (Lot-1/Madhya Pradesh/Package-4) PACKAGE-II, FROM MOHARI TO SATIA GHAT (Km.50+300 to Km.89+875)	BHARATH SINGH	PACKAGE-II MOHARI TO SATIA GHAT	DECEMBER,2021	HOR 1:2000	1:200	NHAI/AECOM/PKG-2/P&P/38 of 40	RO
RO	FINAL FEASIBILITY REPORT	DEC,2021	G-5 & 6, Sector 10, Dwarka, New Delhi.	9/F, Infinity Tower - C, DLF Cyber City, DLF Phase-II, Gurgaon, Haryana - 122 002.		P.SASI KANTH						
						B.G.P. REDDY						
						M.S.RAWAT						

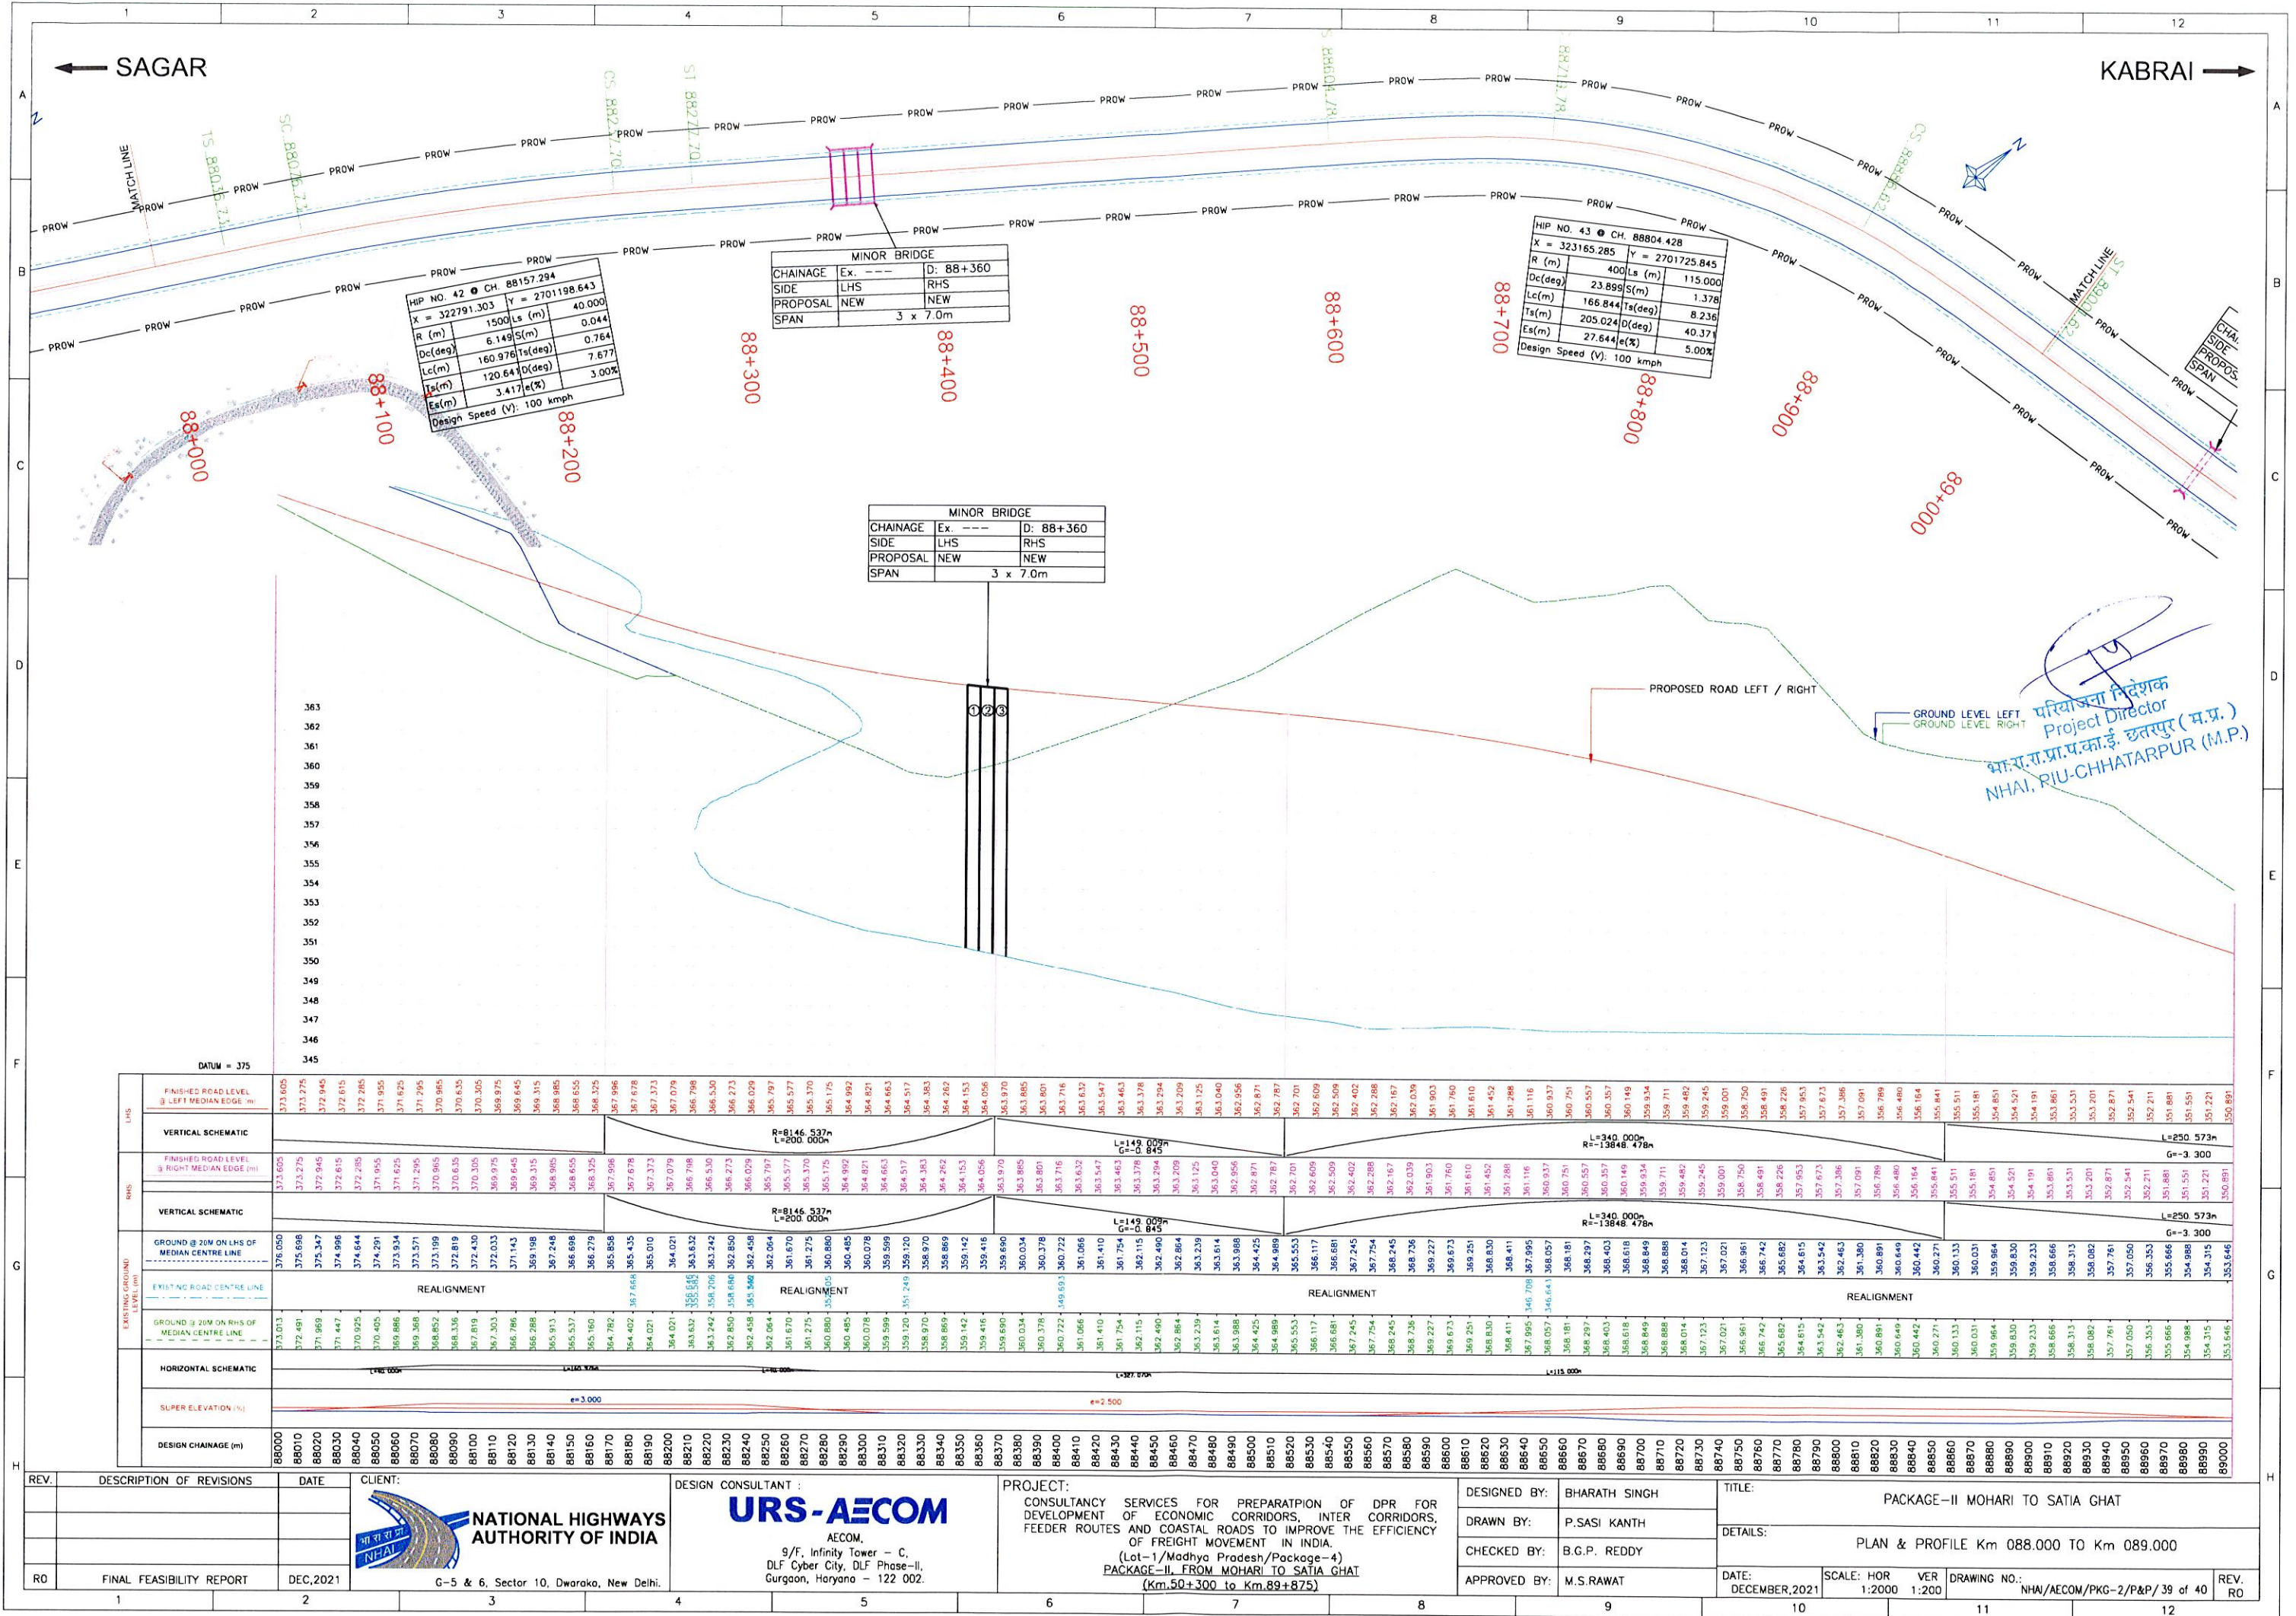

HIP NO. 42 @ CH. 88157.294	
X = 322791.303	Y = 2701198.643
R (m)	1500
Ls (m)	40.000
Dc(deg)	6.149
Ts(deg)	0.044
Lc(m)	160.976
D(deg)	0.764
Ts(m)	120.64
D(deg)	7.677
Es(m)	3.417
e(%)	3.00%
Design Speed (V): 100 kmph	


MINOR BRIDGE	
CHAINAGE	Ex. --- D: 88+360
SIDE	LHS RHS
PROPOSAL	NEW NEW
SPAN	3 x 7.0m

HIP NO. 43 @ CH. 88804.428	
X = 323165.285	Y = 2701725.845
R (m)	400
Ls (m)	115.000
Dc(deg)	23.899
Ts(deg)	1.378
Lc(m)	166.844
D(deg)	8.236
Ts(m)	205.024
D(deg)	40.371
Es(m)	27.644
e(%)	5.00%
Design Speed (V): 100 kmph	

MINOR BRIDGE	
CHAINAGE	Ex. --- D: 88+360
SIDE	LHS RHS
PROPOSAL	NEW NEW
SPAN	3 x 7.0m

परियोजना निदेशक
Project Director
भारत.रा.प्रा.प.का.ई. छतरपुर (म.प्र.)
NHAI, RIU-CHHATARPUR (M.P.)

EXISTING GROUND LEVEL (m)	HORIZONTAL SCHEMATIC	SUPER ELEVATION (%)	DESIGN CHAINAGE (m)	LHS		RHS	
				FINISHED ROAD LEVEL @ LEFT MEDIAN EDGE (m)	VERTICAL SCHEMATIC	FINISHED ROAD LEVEL @ RIGHT MEDIAN EDGE (m)	VERTICAL SCHEMATIC	
376.050	373.013	372.491	373.605	373.275	372.945	372.615	372.285	371.955	371.625	371.295	370.965	370.635	370.305	369.975	369.645	369.315	368.985	368.655	368.325	367.995	367.678	367.372	366.995	366.530	366.073	355.629	355.197	354.777	354.377	353.995	353.632	353.284	352.949	352.627	352.316	351.995	351.678	351.362	351.046	350.730	350.414	350.098	349.782	349.466	349.150	348.834	348.518	348.202	347.886	347.570	347.254	346.938	346.622	346.306	345.990	345.674	345.358	345.042	344.726	344.410	344.094	343.778	343.462	343.146	342.830	342.514	342.198	341.882	341.566	341.250	340.934	340.618	340.302	340.000	339.698	234.300	234.000	233.698	233.396	128.300	128.000	127.698	127.396	100.216	100.000	99.698	99.396	60.136	59.89

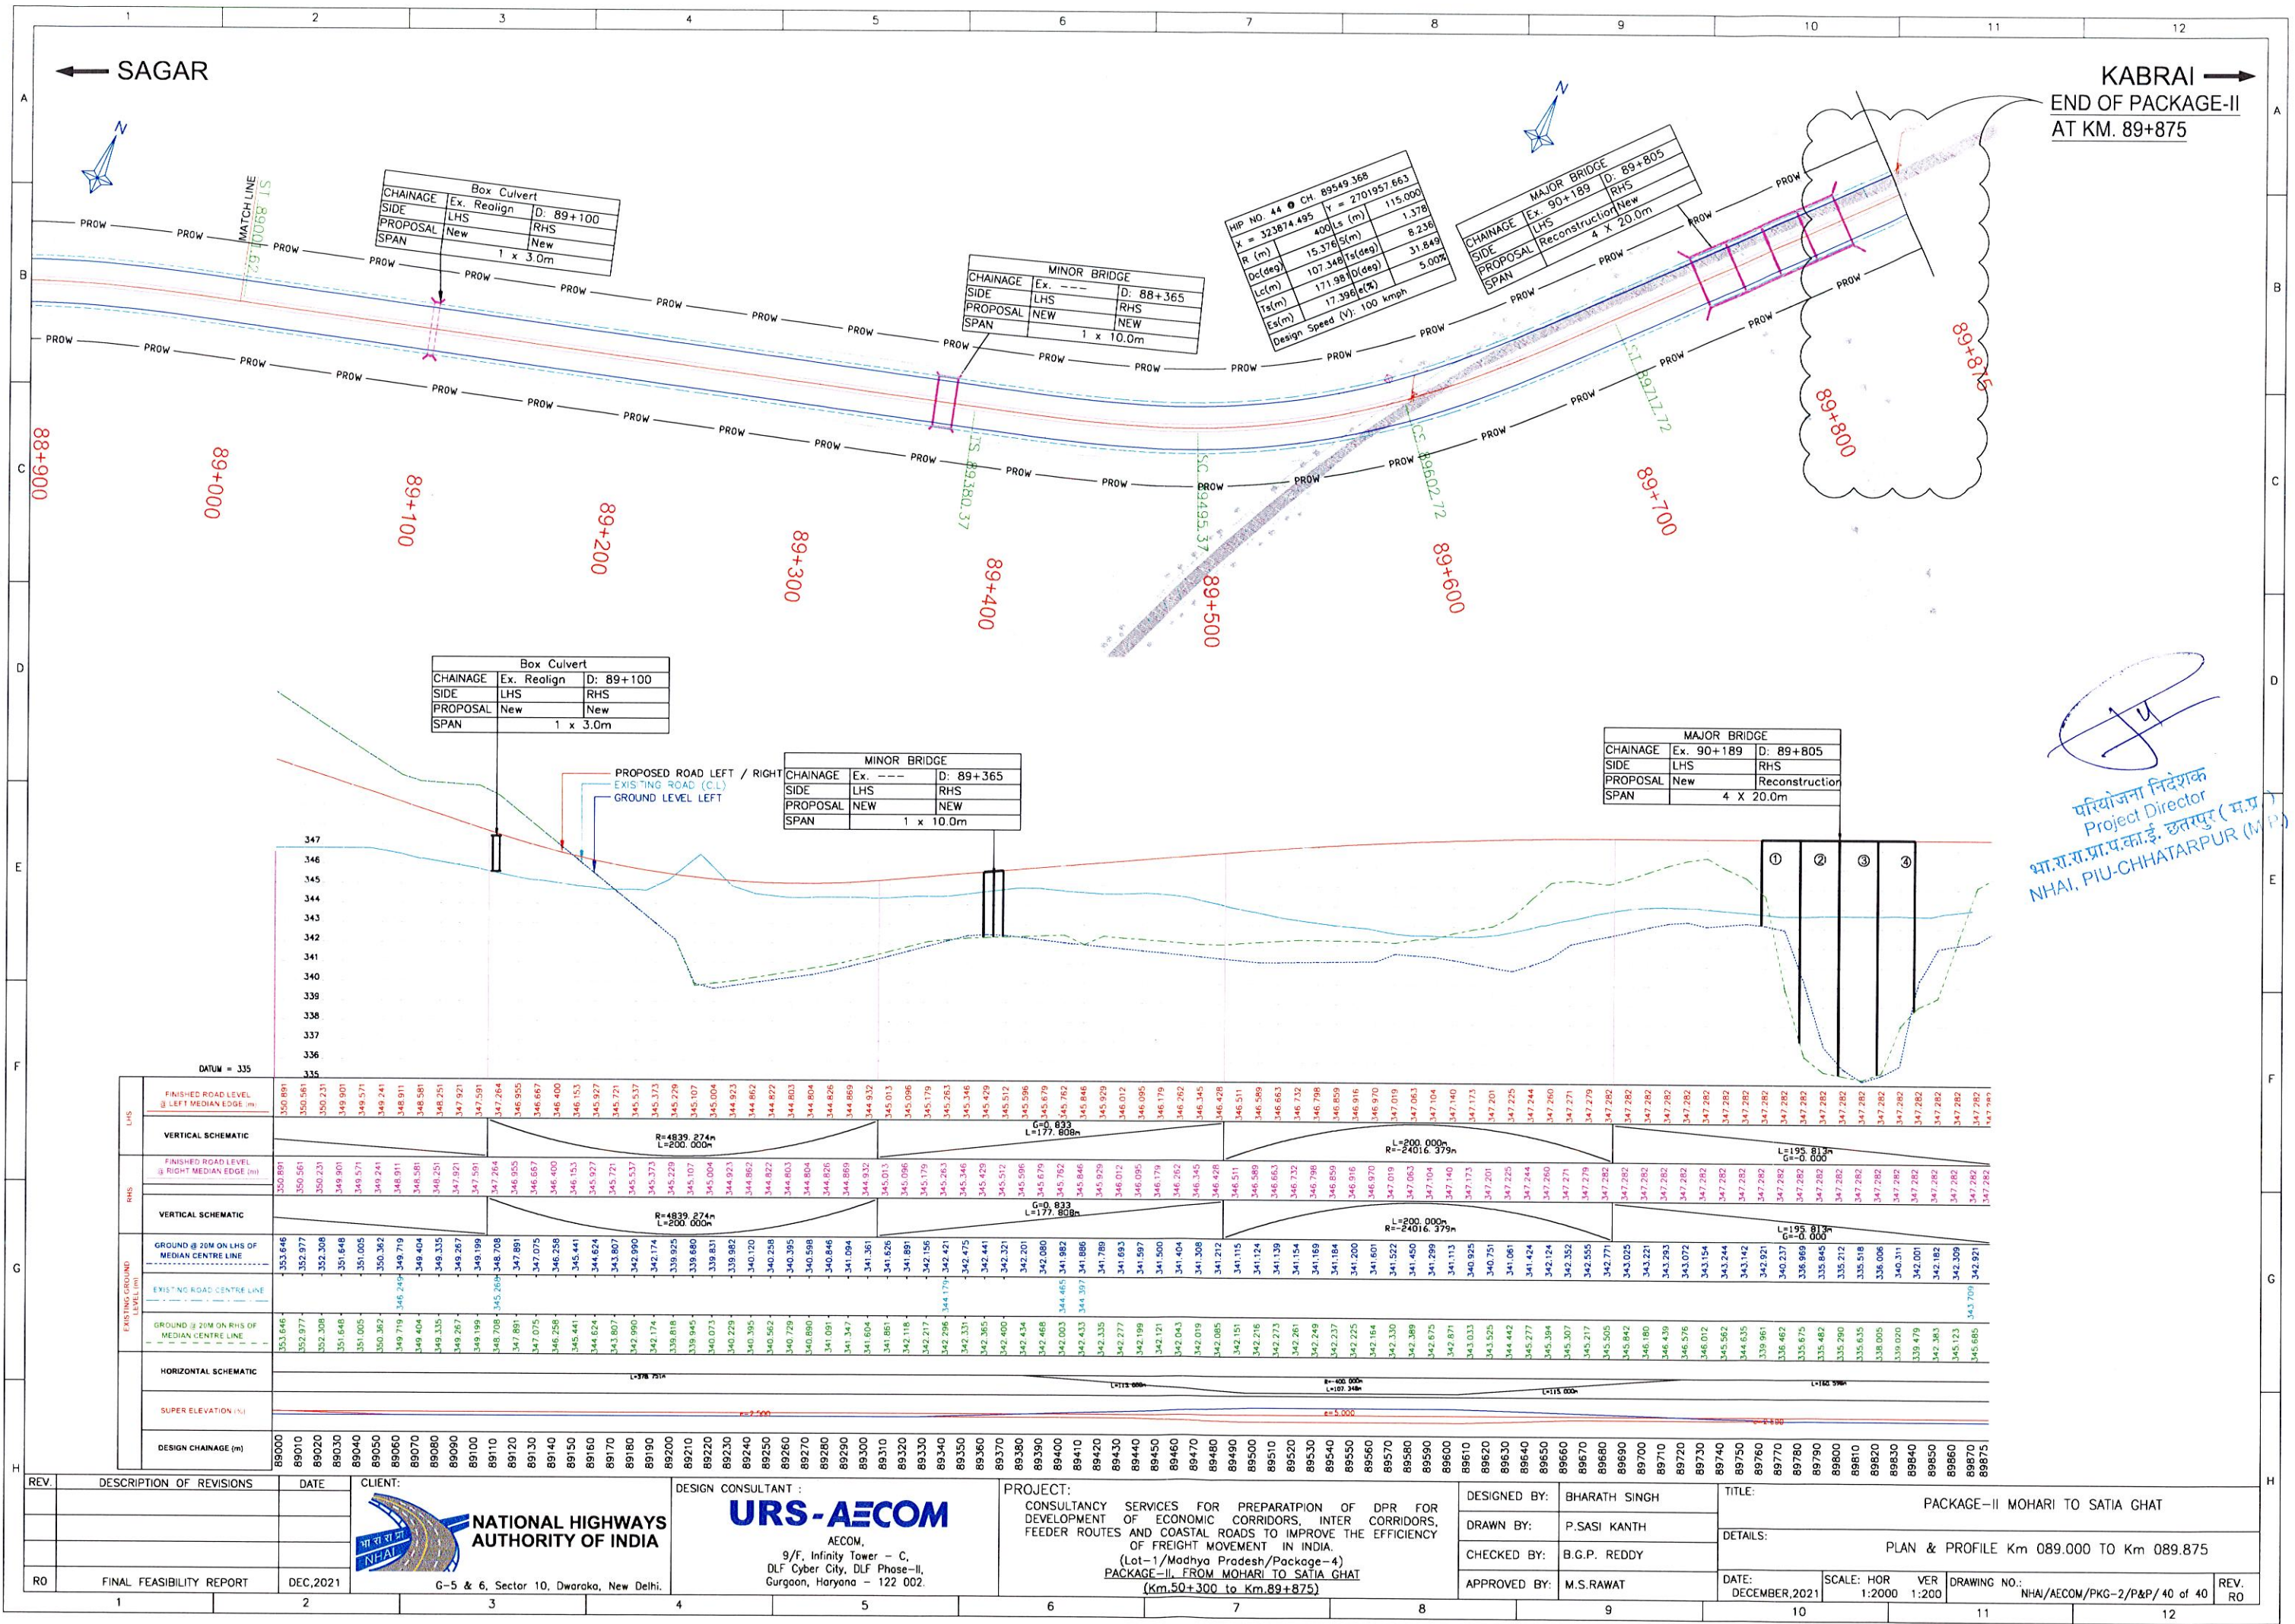

परियोजना निदेशक
Project Director
भा.रा.स.प्रा.प.का.ई. उत्तरप्रदेश (म.प्र.)
NHAI, PIU-CHHATARPUR (M.P.)

REV.	DESCRIPTION OF REVISIONS	DATE	CLIENT:	DESIGN CONSULTANT:	PROJECT:	DESIGNED BY:	TITLE:
1	FINAL FEASIBILITY REPORT	DEC, 2021	NATIONAL HIGHWAYS AUTHORITY OF INDIA	URS-AECOM	CONSULTANCY SERVICES FOR PREPARATION OF DPR FOR DEVELOPMENT OF ECONOMIC CORRIDORS, INTER CORRIDORS, FEEDER ROUTES AND COASTAL ROADS TO IMPROVE THE EFFICIENCY OF FREIGHT MOVEMENT IN INDIA.	BHARATH SINGH	PACKAGE-II MOHARI TO SATIA GHAT
2					(Lot-1/Madhya Pradesh/Package-4)	P.SASI KANTH	PLAN & PROFILE Km 089.000 TO Km 089.875
3					PACKAGE-II, FROM MOHARI TO SATIA GHAT	B.G.P. REDDY	
4					(Km.50+300 to Km.89+875)	M.S.RAWAT	
5							
6							
7							
8							
9							
10							
11							
12							