


LAYOUT PLAN FOR CONSTRUCTION OF ROAD FROM KALDI TO KHURRIAN ROAD
 LENGTH 2. KM, UNDER STATE PLAN, PWD (R&B) DIVISION UDHAMPUR, DISTRICT UDHAMPUR.

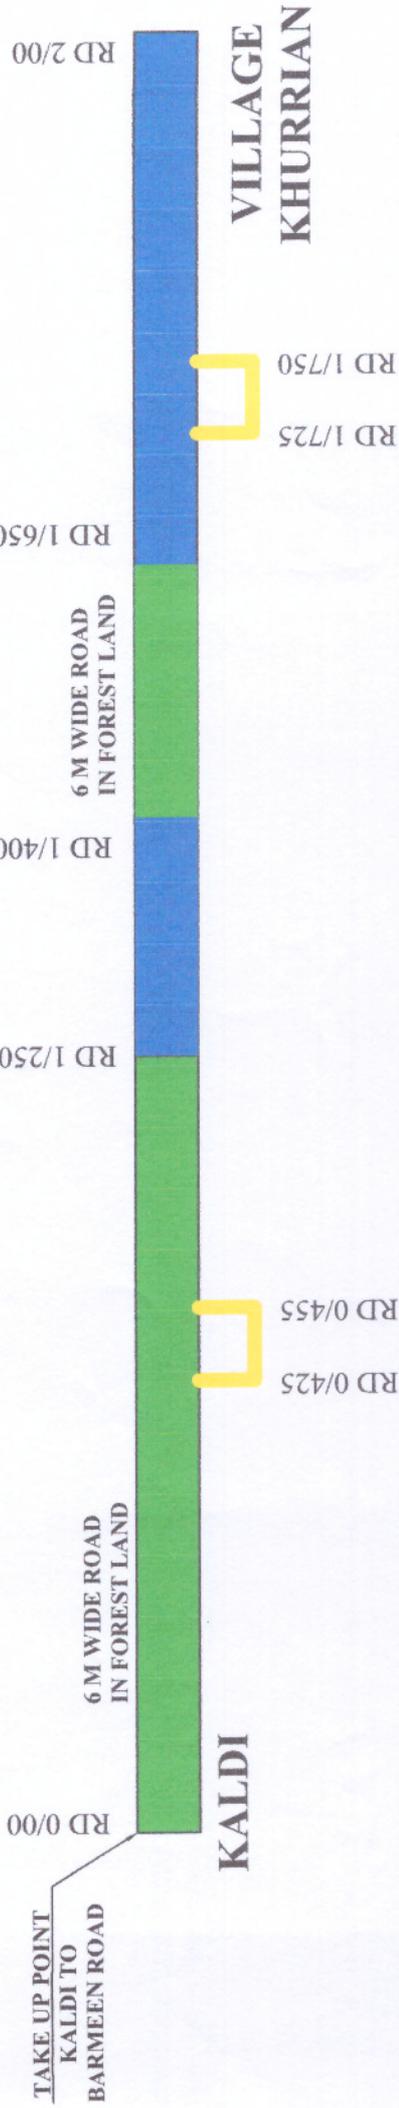

FOREST AREA DETAILS

AREA DETAIL OF ROAD	LENGTH X WIDTH	AREA
A) RD 0/0 TO 1/250	1250 X 6 M	<u>7500 M²</u>
B) RD 1/400 TO 1/650	250 X 6 M	<u>1500 M²</u>
TOTAL AREA		<u>9000 M²</u>

DUMPING AREA DETAILS

B) RD 0/425 TO 0/455	20 M X 30 M	<u>600 M²</u>
TOTAL AREA		<u>600 M²</u>

TOTAL AREA = A+B = 9000 + 600 = 9600 OR 960 HACTARES

LEGEND	
1	FOREST LANS (6 M Wide)
2	PRIVATE LAND
3	DUMPING YARD

[Signature]
 Executive Engineer,
 PWD (R&B) Division,
 Udt. & mdu

[Signature]
 Anand Engineering & Associates
 ARCHITECTURE, PLANEER, BUILDING CONSULTANT & ALL ENGINEER WORKS OPPOSITE. HOTEL PARVEEN, COURT ROAD UDHAMPUR (J&K) 9419162597, 9086062597

AUTOCADD DRAFTING BY ANAND ENGINEERING & ASSOCIATES