


CROSS SECTION

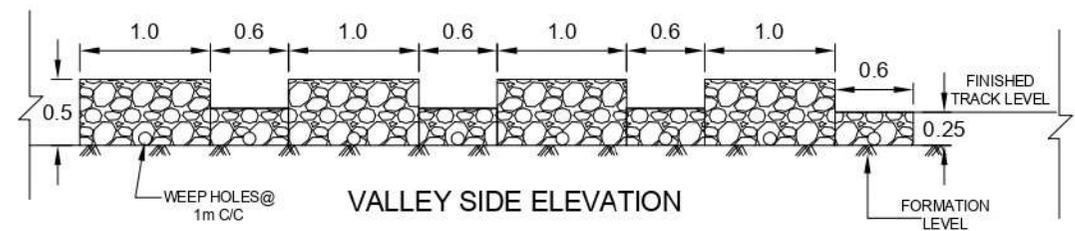

VALLEY SIDE ELEVATION

NOTES:
 1) ALL DIMENSIONS ARE IN METRE, UNLESS SPECIFIED.
 2) ONLY WRITTEN DIMENSIONS TO BE FOLLOWED.

PPC
PARK PROJECTS CONSULTANCY (P) LIMITED
 OFFICE ADDRESS:-
 FLAT NO. 101-B, FIRST FLOOR, POCKET-A, ASHOK VIHAR
 PHASE-II, DELHI-110052
 E-MAIL: parkprojects94@gmail.com


TITLE :-
 TYPICAL CROSS SECTION OF FOOT TRACK

SCALE: AS SHOWN


DRG. No. :-
 PPC/CIAP/PKG.-1/TS-1

ROUTE DETAILS: glotongla to dudakhru 37.6 Km
Anjaw District


NAME OF WORK
 PREPARATION OF DETAIL PROJECT REPORT OF CRITICAL INFRASTRUCTURE IN
 ARUNACHAL PRADESH. SH FOOT TRACKS, PATROL ROUTES, FSB, LOG BRIDGE
 AND CANE BRIDGE IN THE DISTRICT OF TAWANG, EAST KAMENG, WEST KAMENG,
 KURLUNG KUMIEY. (PACKAGE-1)

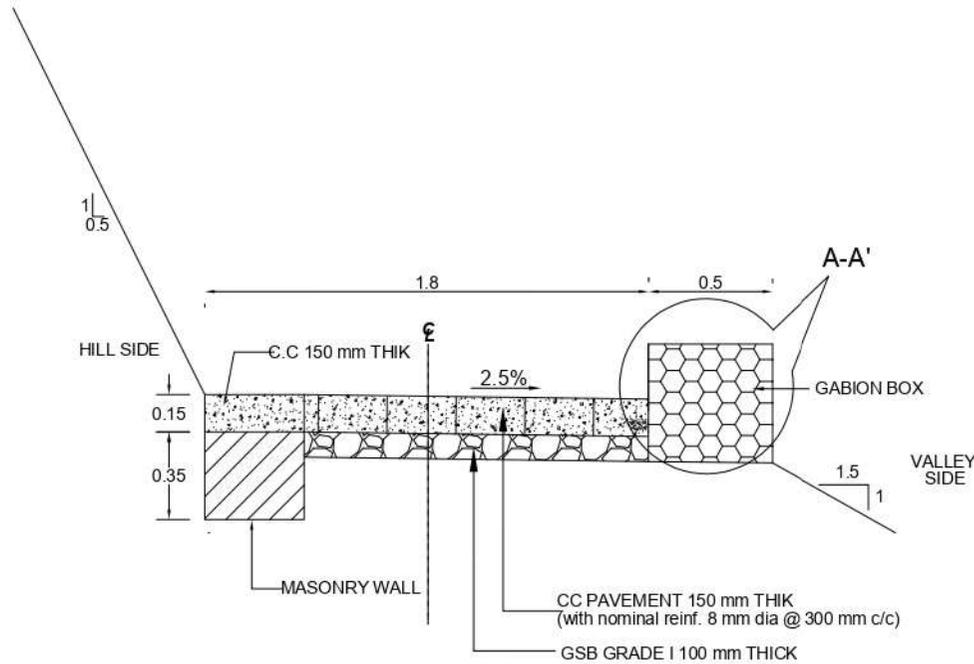

CROSS SECTION

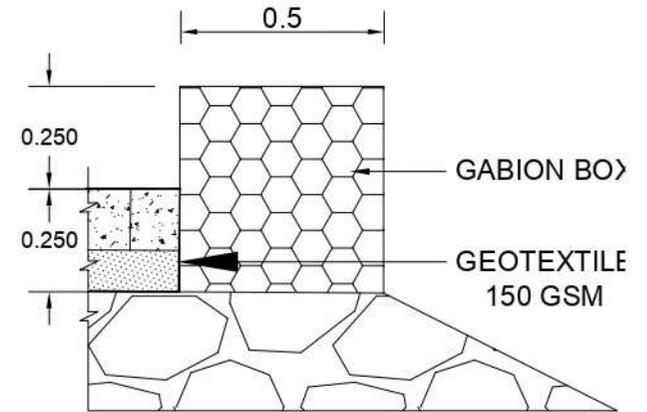

DETAIL A-A'

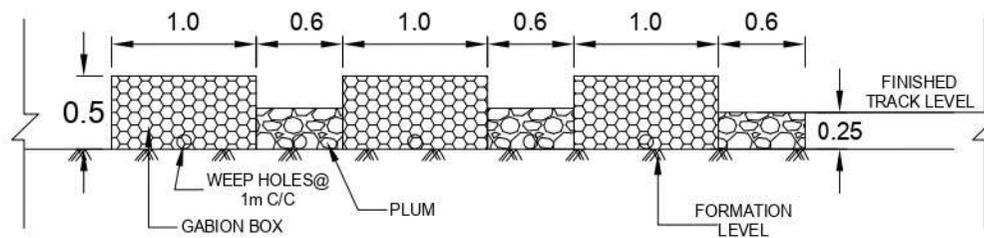

VALLEY SIDE ELEVATION

NOTES:
 1) ALL DIMENSIONS ARE IN METRE, UNLESS SPECIFIED.
 2) ONLY WRITTEN DIMENSIONS TO BE FOLLOWED.

PPC
 PARK PROJECTS CONSULTANCY (P) LIMITED
 OFFICE ADDRESS:-
 FLAT NO. 101-B, FIRST FLOOR, POCKET-A, ASHOK VIHAR
 PHASE-II, DELHI-110052
 E-MAIL: parkprojects94@gmail.com


TITLE :-
 TYPICAL CROSS SECTION OF FOOT TRACK

SCALE: AS SHOWN


DRG. No. :-
 PPC/CIAP/PKG.-1/TS-2

ROUTE DETAILS: **glotongla to dudakhru 37.6 Km**
Anjaw District


NAME OF WORK
 PREPARATION OF DETAIL PROJECT REPORT OF CRITICAL INFRASTRUCTURE IN
 ARUNACHAL PRADESH SH FOOT TRACKS, PATROL ROUTES, FSB, LOG BRIDGE
 AND CANE BRIDGE IN THE DISTRICT OF TAWANG, EAST KAMENG, WEST KAMENG,
 KURUNG KUMIEY. (PACKAGE-1)

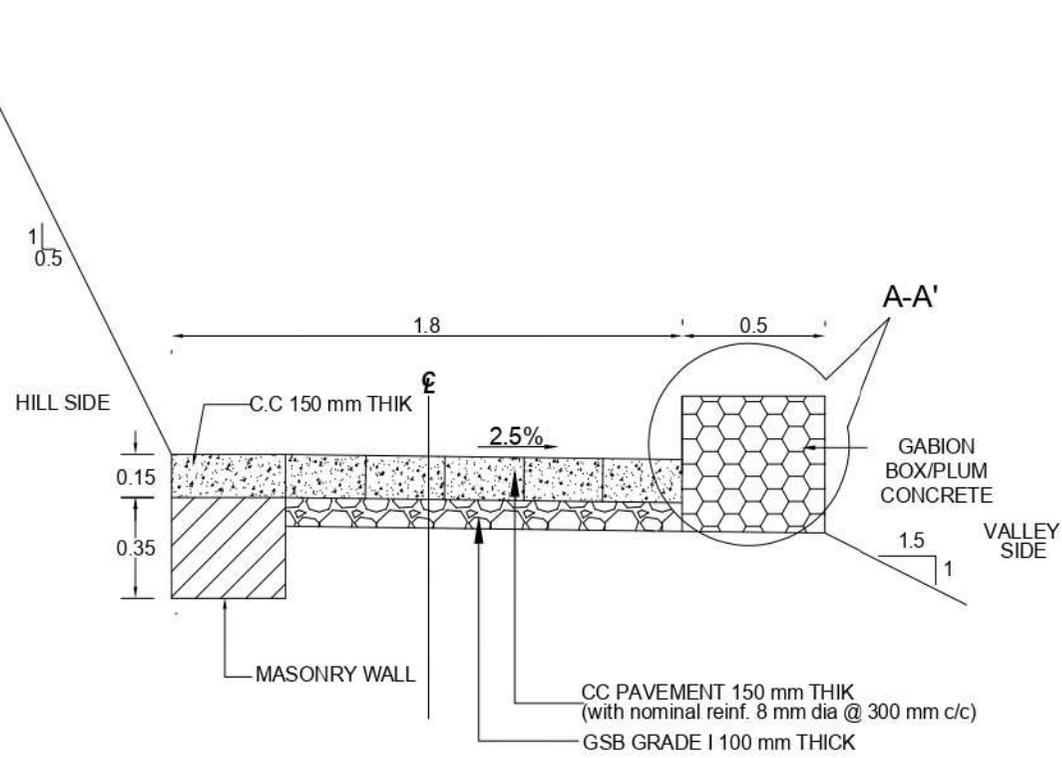

CROSS SECTION

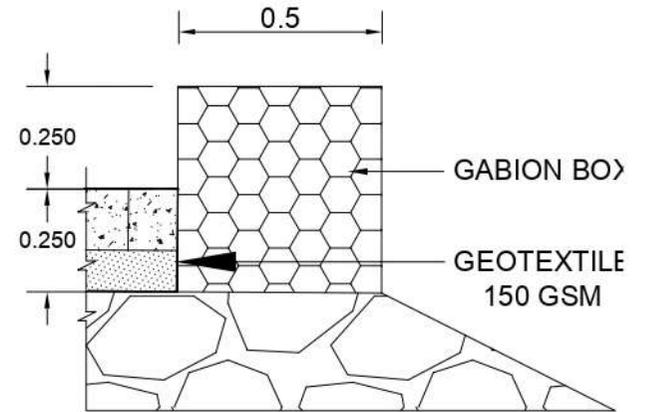

DETAIL A-A'

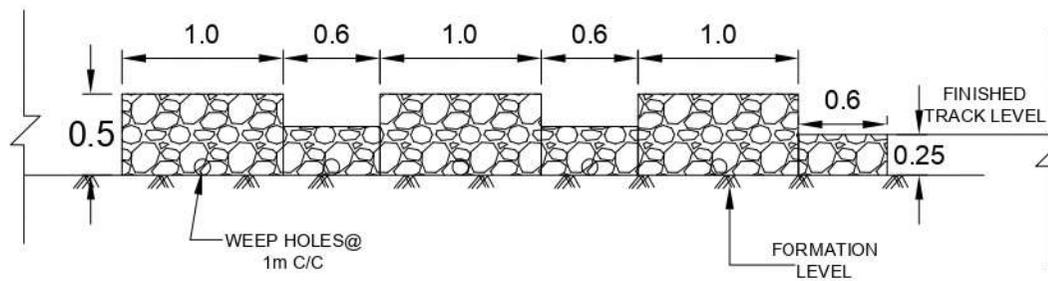

VALLEY SIDE ELEVATION

NOTES:
1) ALL DIMENSIONS ARE IN METRE, UNLESS SPECIFIED.
2) ONLY WRITTEN DIMENSIONS TO BE FOLLOWED.

PPC
PARK PROJECTS CONSULTANCY (P) LIMITED
OFFICE ADDRESS:-
FLAT NO. 101-B, FIRST FLOOR, POCKET-A, ASHOK VIHAR
PHASE-II, DELHI-110052
E-MAIL: parkprojects94@gmail.com


TITLE :-
TYPICAL CROSS SECTION OF FOOT TRACK

SCALE: AS SHOWN

DRG. No. :-
PPC/CIAP/PKG.-1/TS-3


ROUTE DETAILS: **glotongla to dudakhru 37.6 Km**
Anjaw District

NAME OF WORK
PREPARATION OF DETAIL PROJECT REPORT OF CRITICAL INFRASTRUCTURE IN
ARUNACHAL PRADESH SH FOOT TRACKS, PATROL ROUTES, FSB, LOG BRIDGE
AND CANE BRIDGE IN THE DISTRICT OF TAWANG, EAST KAMENG, WEST KAMENG,
KURLUNG KUMIEY. (PACKAGE-1)

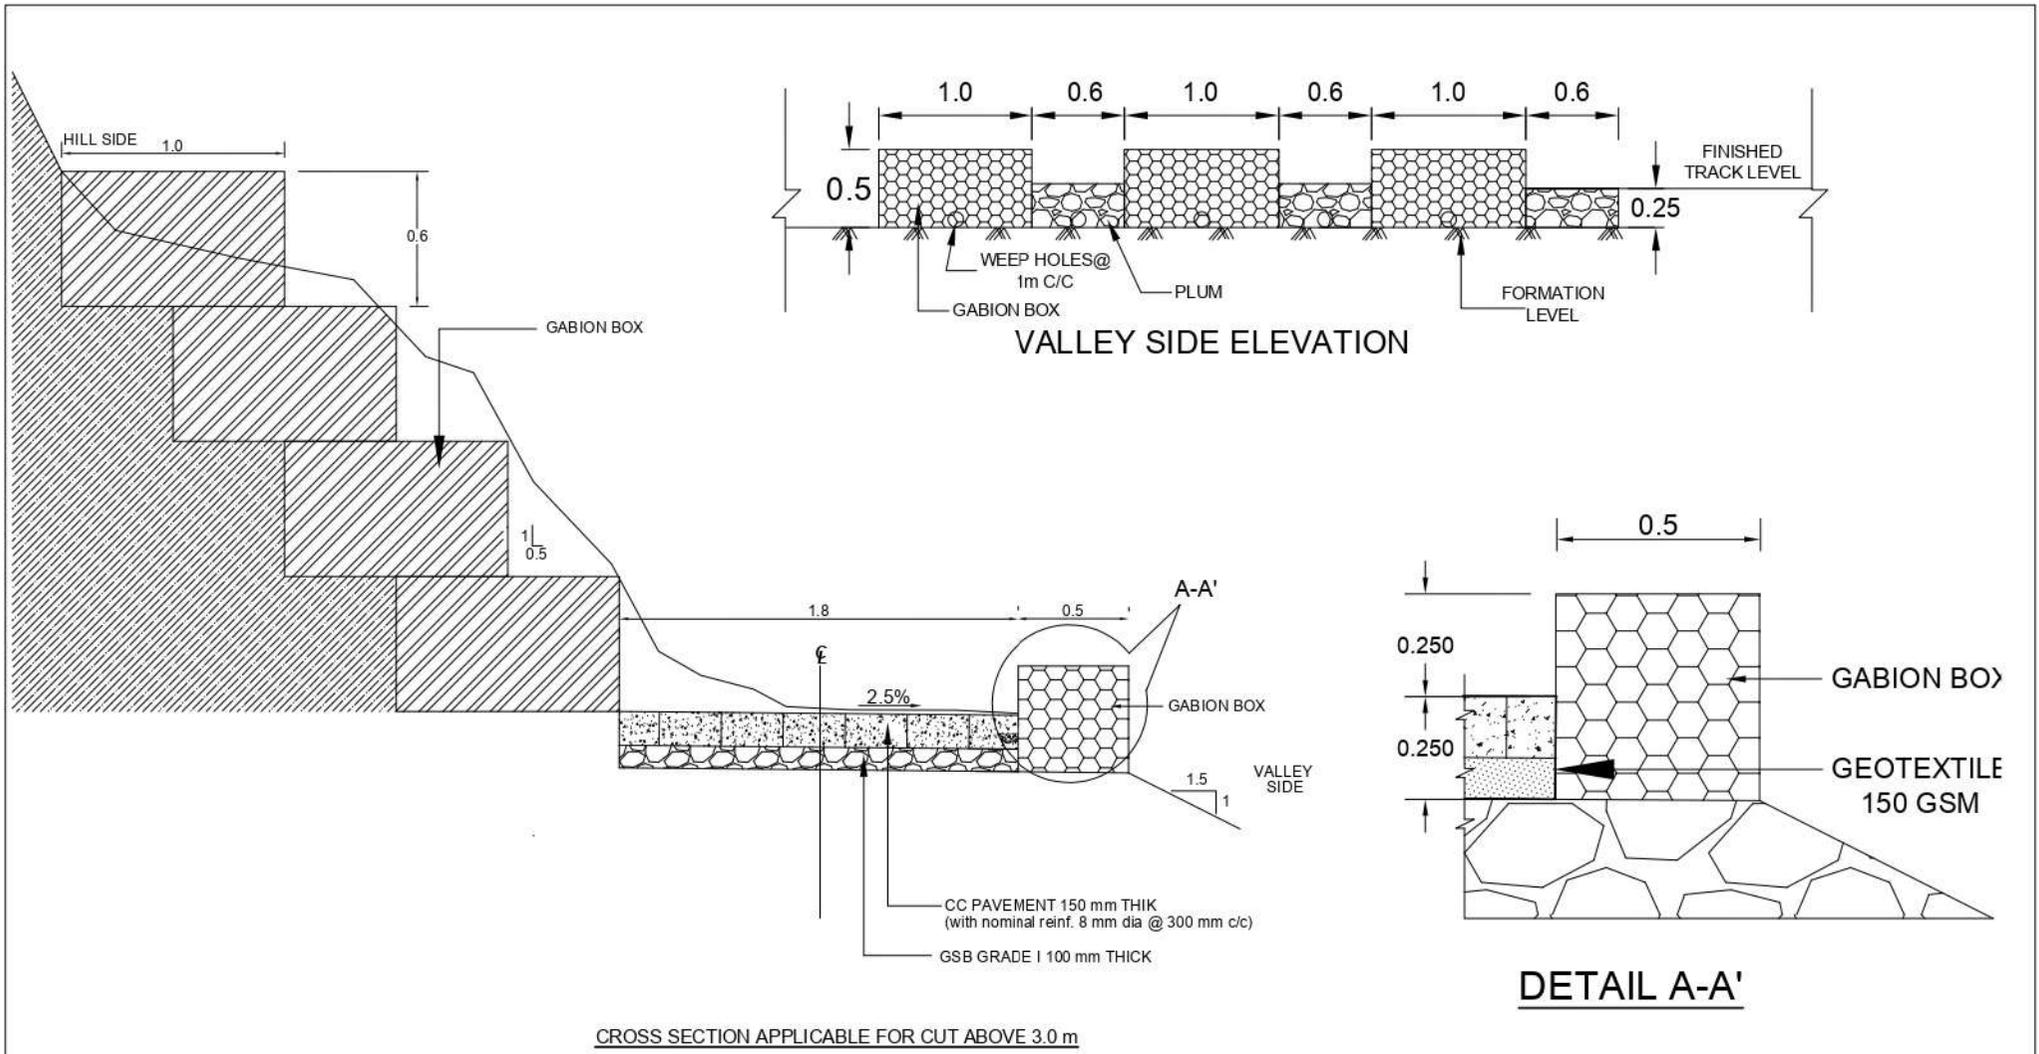

CROSS SECTION APPLICABLE FOR CUT ABOVE 3.0 m

NOTES: 1) ALL DIMENSIONS ARE IN METRE, UNLESS SPECIFIED. 2) ONLY WRITTEN DIMENSIONS TO BE FOLLOWED.	PPC PARK PROJECTS CONSULTANCY (P) LIMITED OFFICE ADDRESS:- FLAT NO. 101-B, FIRST FLOOR, POCKET-A, ASHOK VIHAR PHASE-II, DELHI-110052 E-MAIL: parkprojects94@gmail.com	TITLE :- TYPICAL CROSS SECTION OF FOOT TRACK		ROUTE DETAILS: glotongla to dudakhru 37.6 Km Anjaw District
		SCALE: AS SHOWN	DRG. No. :- PPC/CIAP/PKG.-1/TS-4	NAME OF WORK PREPARATION OF DETAIL PROJECT REPORT OF CRITICAL INFRASTRUCTURE IN ARUNACHAL PRADESH SH FOOT TRACKS, PATROL ROUTES, FSB, LOG BRIDGE AND CANE BRIDGE IN THE DISTRICT OF TAWANG, EAST KAMENG, WEST KAMENG, KURLUNG KUMIEY. (PACKAGE-1)

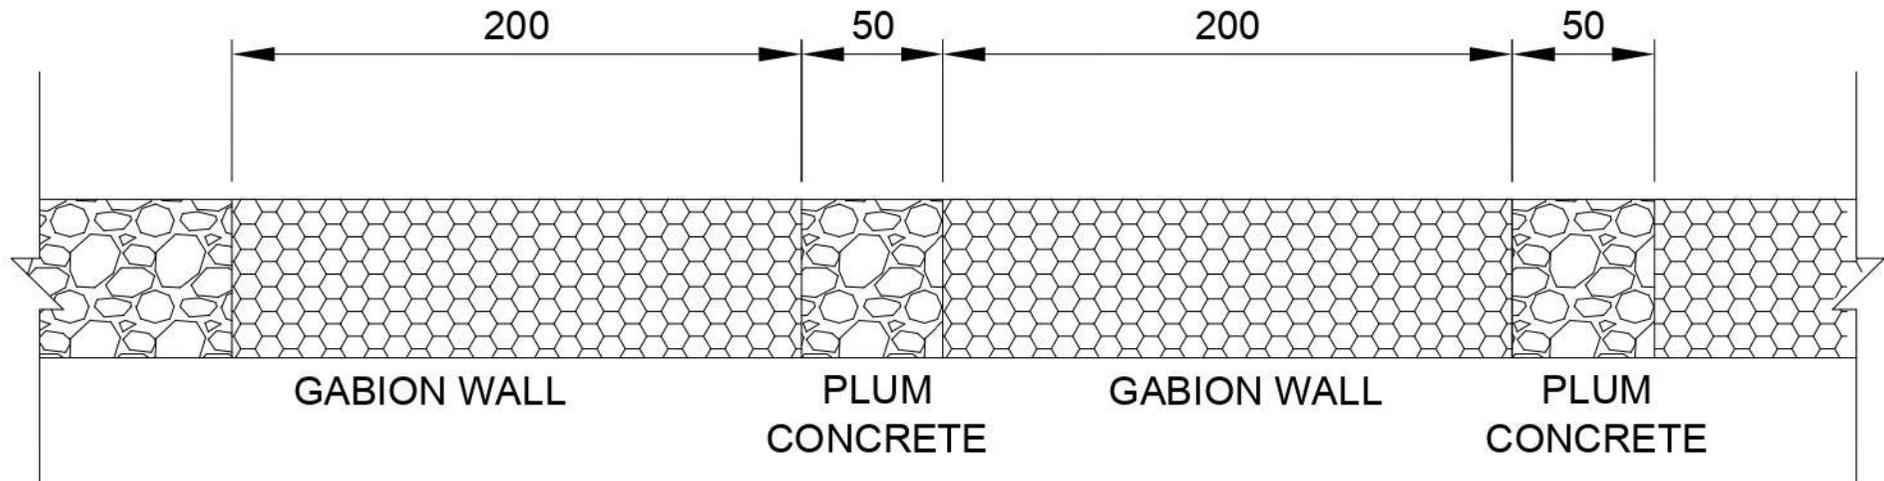

ARRANGEMENT FOR GABION & PLUM WALL (GABION 80% & PLUM 20%)

NOTE:

The Gabion wall shall be in 200m continuous length & there after a stretch of 50m shall be with plum concrete for sitting purpose of troops.

NOTES:
1) ALL DIMENSIONS ARE IN METRE, UNLESS SPECIFIED.
2) ONLY WRITTEN DIMENSIONS TO BE FOLLOWED.

PPC

PARK PROJECTS CONSULTANCY (P) LIMITED
OFFICE ADDRESS:-
FLAT NO. 101-B, FIRST FLOOR, POCKET-A, ASHOK VIHAR
PHASE-II, DELHI-110052
E-MAIL: parkprojects94@gmail.com

TITLE :-
GENERAL ARRANGEMENT OF GABION & PLUM WALL

SCALE: AS SHOWN

DRG. No. :-
PPC/CIAP/PKG.-1/GAGP-5

ROUTE DETAILS: **glotongla to dudakhru 37.6 Km**
Anjaw District

NAME OF WORK
PREPARATION OF DETAIL PROJECT REPORT OF CRITICAL INFRASTRUCTURE IN
ARUNACHAL PRADESH. SH-FOOT TRACKS, PATROL ROUTES, FSB, LOG BRIDGE
AND CANE BRIDGE IN THE DISTRICT OF TAWANG, EAST KAMENG, WEST KAMENG,
KURLUNG KUMIEY. (PACKAGE-1)