


LAYOUT PLAN FOR CONSTRUCTION OF ROAD FROM KANTHAN TO SAWALKOT-II UNDER PACKAGE NO. JK 14-559
STAGE-Ist, PHASE-XI, LENGTH=26.76 KM UNDER PMGSY DIVISION MAHORE, DISTRICT REASI

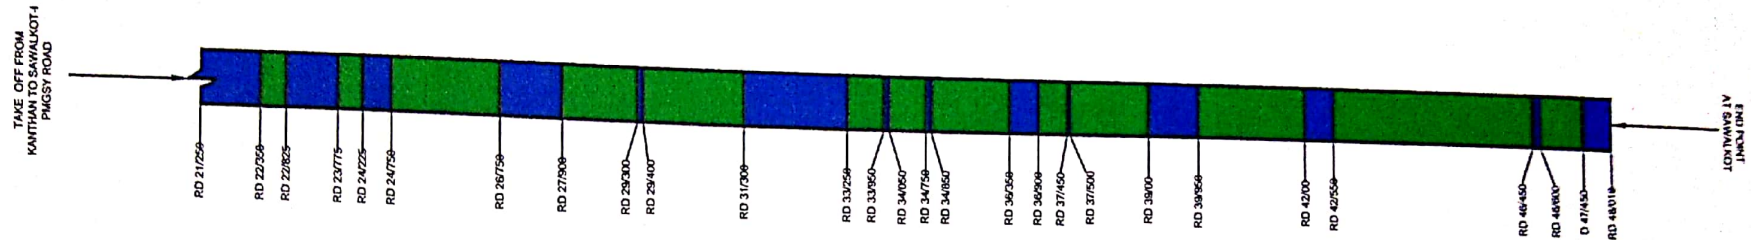

FOREST AREA DETAILS:-

AREA DETAIL OF ROAD	LENGTH(M) X WIDTH(M)	AREA in Sqm.
RD 22/350 TO 22/625	475 X 6.0	2850
RD 23/775 TO 24/225	450 X 6.0	2700
RD 24/750 TO 26/750	2000 X 6.0	12000
RD 27/900 TO 28/300	1400 X 6.0	8400
RD 29/400 TO 31/300	1900 X 6.0	11400
RD 33/250 TO 33/950	700 X 6.0	4200
RD 34/050 TO 34/750	700 X 6.0	4200
RD 34/850 TO 36/350	1500 X 6.0	9000
RD 36/900 TO 37/450	550 X 6.0	3300
RD 37/500 TO 39/000	1500 X 6.0	9000
RD 39/950 TO 42/000	2050 X 6.0	12300
RD 42/550 TO 46/450	3900 X 6.0	23400
RD 46/500 TO 47/450	850 X 6.0	5100
TOTAL- A=107850 Sqm.		

DUMPING AREA DETAIL	LENGTH(M) X WIDTH(M)	AREA in Sqm.
1) RD 22/550 TO 22/600	40 X 40	1600
2) RD 23/900 TO 23/950	30 X 50	1500
3) RD 25/150 TO 25/200	25 X 40	1000
4) RD 25/850 TO 25/900	30 X 30	900
5) RD 26/550 TO 26/600	40 X 30	1200
6) RD 28/000 TO 28/050	40 X 25	1000
7) RD 28/700 TO 28/750	20 X 40	800
8) RD 29/150 TO 29/200	25 X 30	750
9) RD 29/500 TO 29/550	30 X 30	900
10) RD 30/100 TO 30/150	25 X 25	625
11) RD 30/850 TO 30/900	30 X 30	900
12) RD 31/100 TO 31/150	40 X 50	2000
13) RD 33/450 TO 33/500	40 X 50	2000
14) RD 34/500 TO 34/550	25 X 40	1000
15) RD 35/250 TO 35/300	25 X 40	1000

DUMPING AREA DETAIL	LENGTH(M) X WIDTH(M)	AREA in Sqm.
16) RD 35/950 TO 36/000	50 X 30	1500
17) RD 37/100 TO 37/150	40 X 40	1600
18) RD 37/950 TO 38/000	25 X 30	750
19) RD 38/700 TO 38/750	25 X 30	750
20) RD 40/150 TO 40/200	20 X 40	800
21) RD 40/600 TO 40/650	30 X 30	900
22) RD 41/150 TO 41/200	25 X 40	1000
23) RD 41/700 TO 41/750	25 X 30	750
24) RD 42/950 TO 43/000	30 X 40	1200
25) RD 43/600 TO 43/650	25 X 40	1000
26) RD 44/450 TO 44/500	40 X 30	1200
27) RD 45/300 TO 45/350	30 X 30	900
28) RD 46/200 TO 46/250	25 X 30	750
29) RD 46/950 TO 47/000	30 X 48	1440
TOTAL- B=31715 Sqm.		

TOTAL AREA = A+B = 107850 Sqm.+31715Sqm.= 139565 Sqm = 13.96 Hectares

LEGEND:-	
1) FOREST LAND(6 M WIDE)	
2) STATE/PRIVATE LAND	

Abdullah
je

[Signature]
Divisional Forest Officer
Mahore Forest Division
HQ Dharmari

[Signature]
Executive Engineer
PMGSY Division
Mahore

[Signature]
Mohan Lal Gupta
Asstt. Executive Engineer
P.M.G.S.Y Sub Division
Mahore