


ADAMPUR WATER SERVICES DIVISION, HISAR.

**DIVERSION OF FOREST LAND FOR CONSTN. OF CHANNEL FOR NUCLEAR POWER PLANT
AT VILL. GORAKHPUR TEHSIL AND DISTRICT FATEHABAD. (LAYOUT PLAN)
(N.T.S.)**

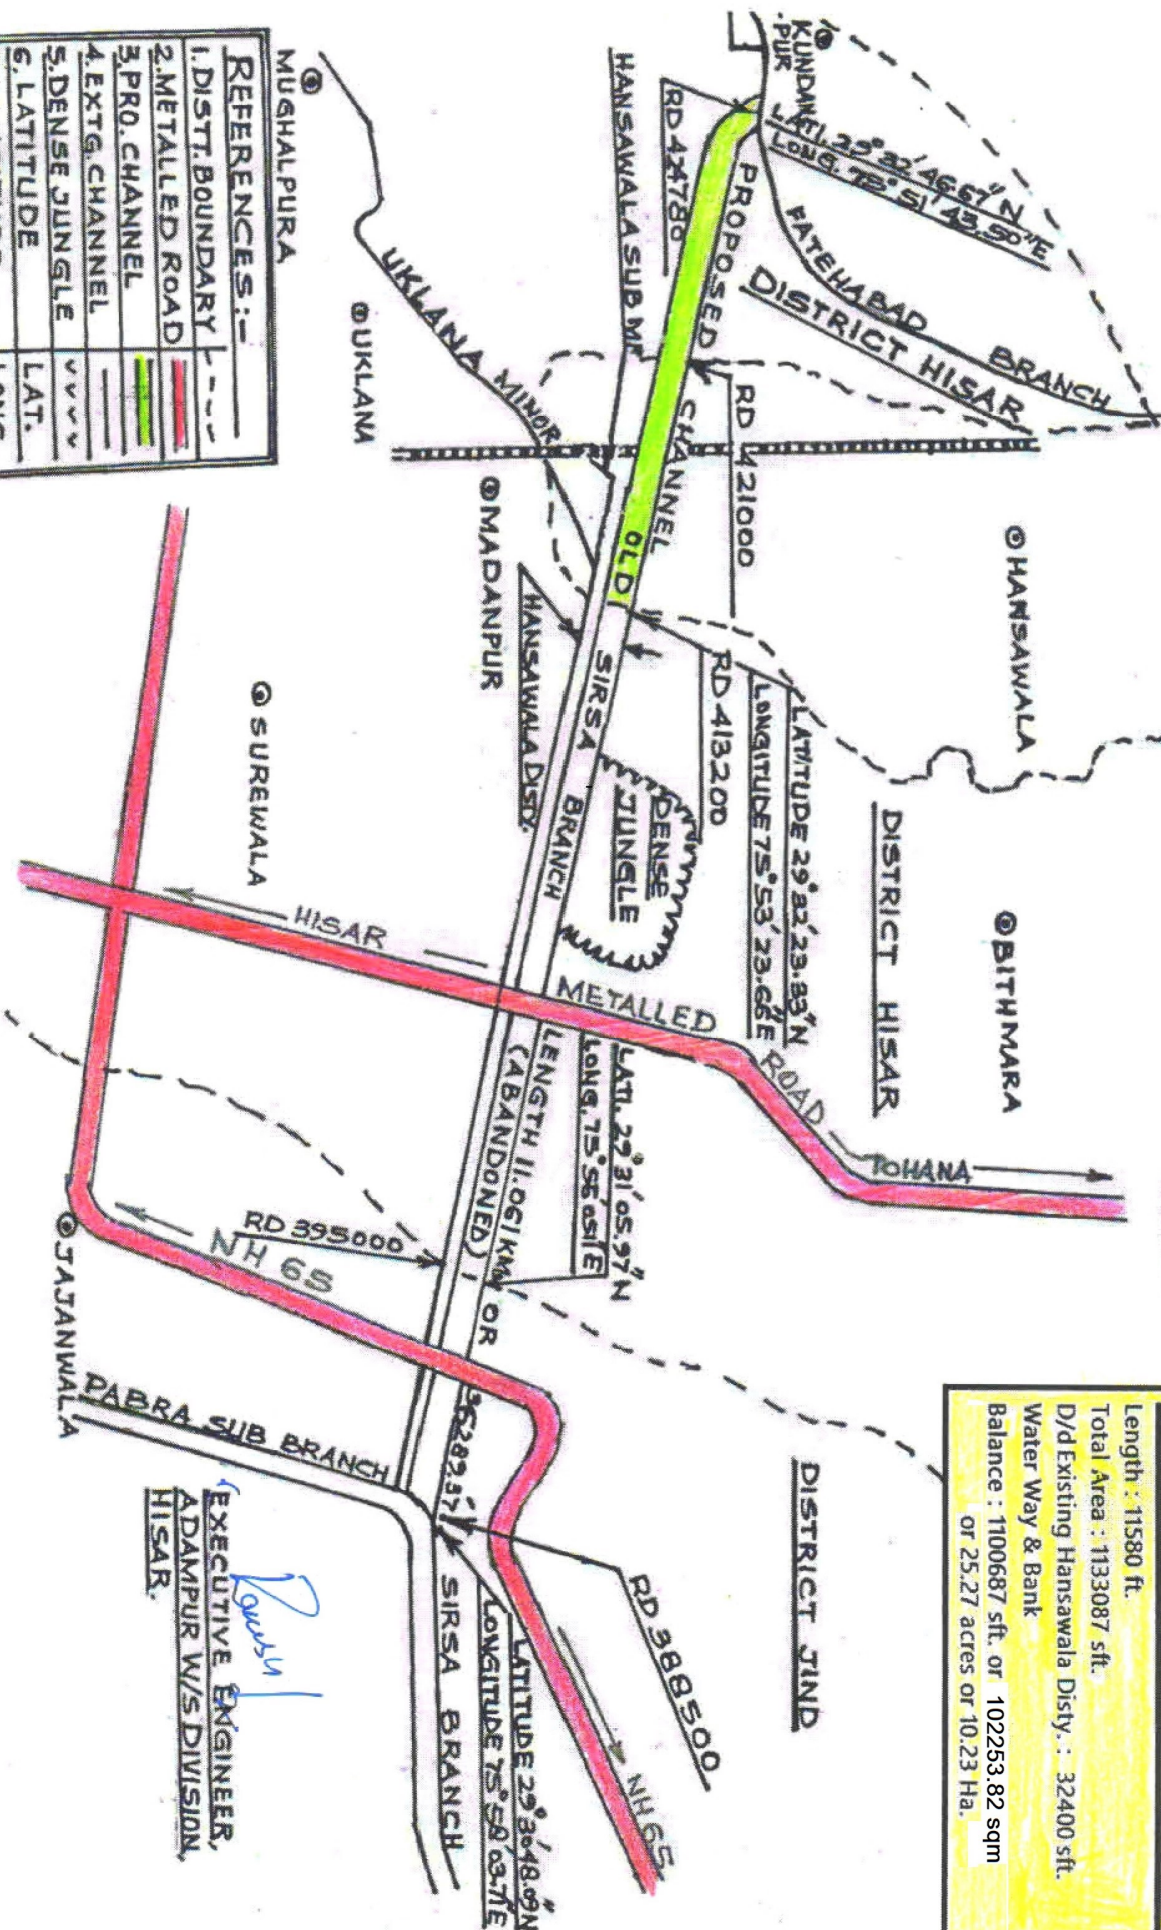

Detail of Land Required in Fatehabad Distt.	
Length :	11580 ft.
Total Area :	1133087 sft.
D/d Existing Hansawala Disty. :	32400 sft.
Water Way & Bank	
Balance :	1100687 sft. or 102253.82 sqm
	OR 25.27 acres or 10.23 Ha.

REFERENCES:-	
1. DIST. BOUNDARY	---
2. METALLED ROAD	---
3. PRO. CHANNEL	---
4. EXTG. CHANNEL	---
5. DENSE JUNGLE	~~~~~
6. LATITUDE	^ ^ ^ ^
7. LONGITUDE	^ ^ ^ ^
8. RAILWAY LINE	

Signature
EXECUTIVE ENGINEER,
ADAMPUR W/S DIVISION,
HISAR.