


ADAMPUR WATER SERVICES DIVISION, HISAR.

DIVERSION OF FOREST LAND FOR CONSTN. OF CHANNEL FOR NUCLEAR POWER PLANT AT VILL. GORAKHPUR TEHSIL AND DISTRICT FATEHABAD. (LAYOUT PLAN) (N.T.S.)

(N.T.S.)

Detail of Land Required in Hisar Distt.

Length : 18200 ft.
Total Area : 2313846 sft.
D/d Existing Hansawala Dy. : 399270 sft.
Water Way & Bank
Balance : 1914576 sft. or 177864.11 sqm
or 43.95 Acres or 17.79 Ha.

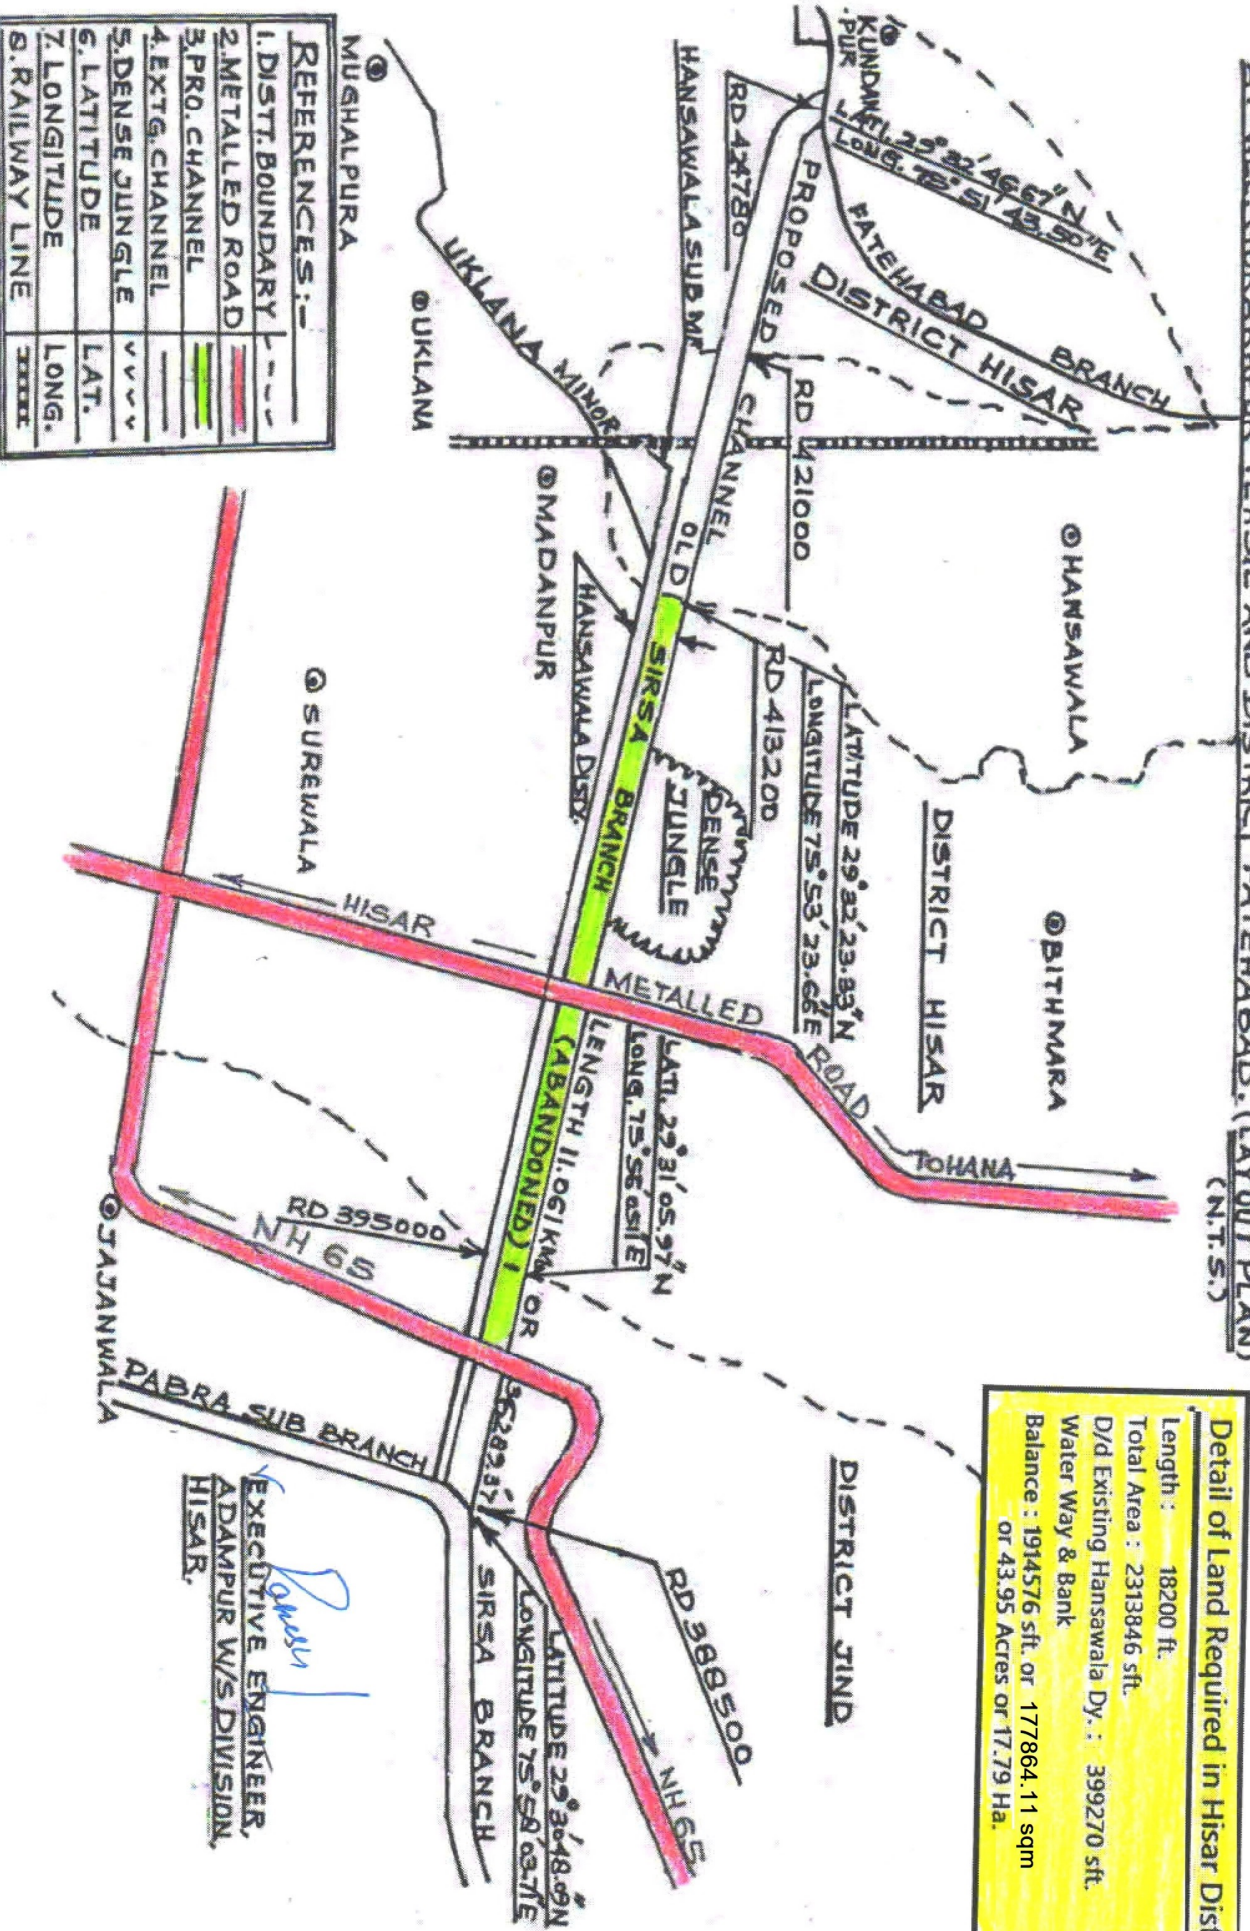

REFERENCES:-

1. DIST. BOUNDARY	---
2. METALLED ROAD	---
3. PRO. CHANNEL	---
4. EXTG. CHANNEL	---
5. DENSE JUNGLE	vvvv
6. LATITUDE	LAT.
7. LONGITUDE	LONG.
8. RAILWAY LINE	----

EXECUTIVE ENGINEER,
ADAMPUR W/S DIVISION,
HISAR.