


ADAMPUR WATER SERVICES DIVISION, HISAR.

DIVERSION OF FOREST LAND FOR CONSTN. OF CHANNEL FOR NUCLEAR POWER PLANT AT VILL. GORAKHPUR TEHSIL AND DISTRICT FATEHABAD. (LAYOUT PLAN) (N.T.S.)

REFERENCES:-		
1. DISTT. BOUNDARY	---	
2. METALLED ROAD	---	
3. PRO. CHANNEL	---	
4. EXTG. CHANNEL	---	
5. DENSE JUNGLE	vvvv	
6. LATITUDE	LAT.	
7. LONGITUDE	LONG.	
8. RAILWAY LINE	RAIL	

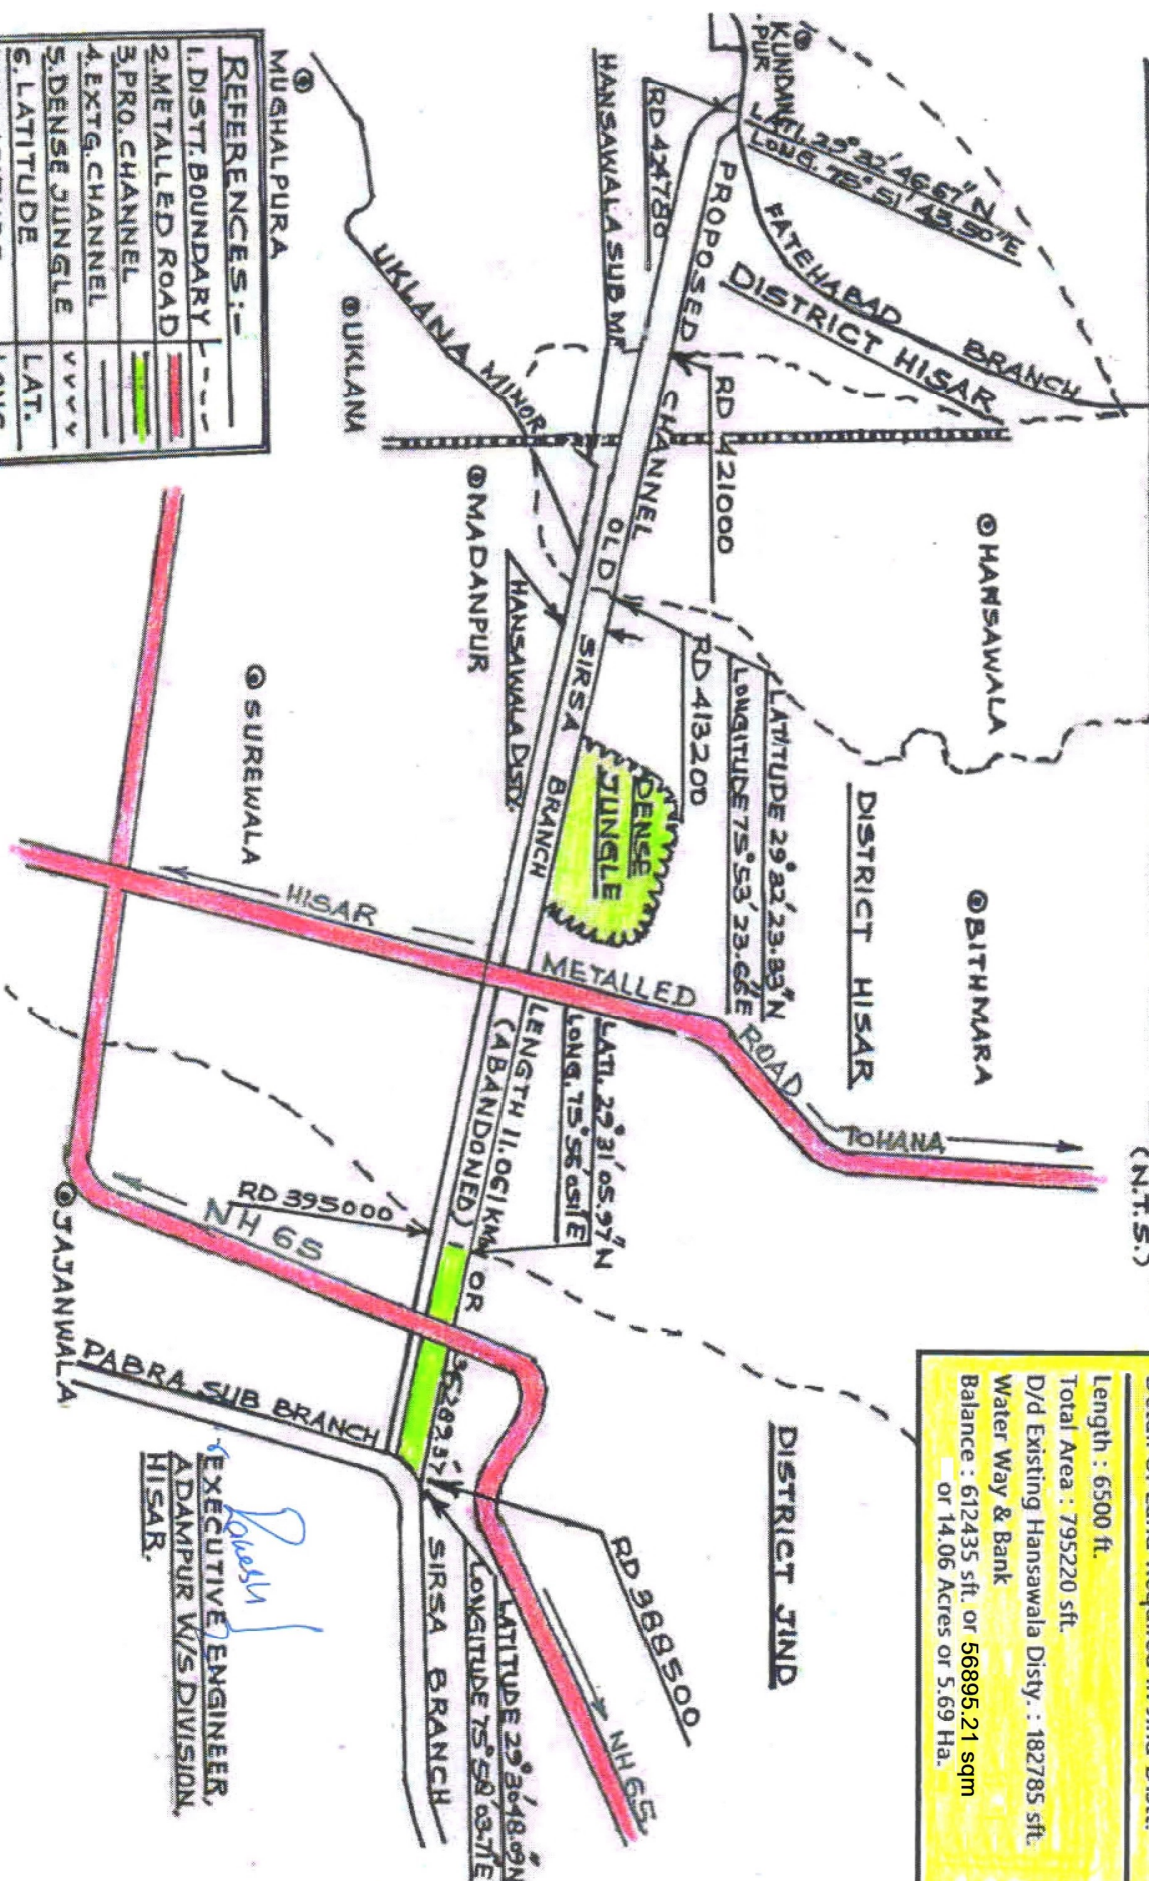

Detail of Land Required in Jind Distt.	
Length :	6500 ft.
Total Area :	795220 sft.
D/d Existing Hansawala Disty. :	182785 sft.
Water Way & Bank	
Balance :	612435 sft. or 56895.21 sqm
	or 14.06 Acres or 5.69 Ha.

Poolesh
EXECUTIVE ENGINEER,
ADAMPUR W/S DIVISION,
HISAR.